



H. H. BENEDICT
 ARCHITECT
 217 SUGAR HOUSE RD
 SHAFTSBURY, VT 05262
 PHONE (802)375-1030
 HHBARCHITECT@AOL.COM

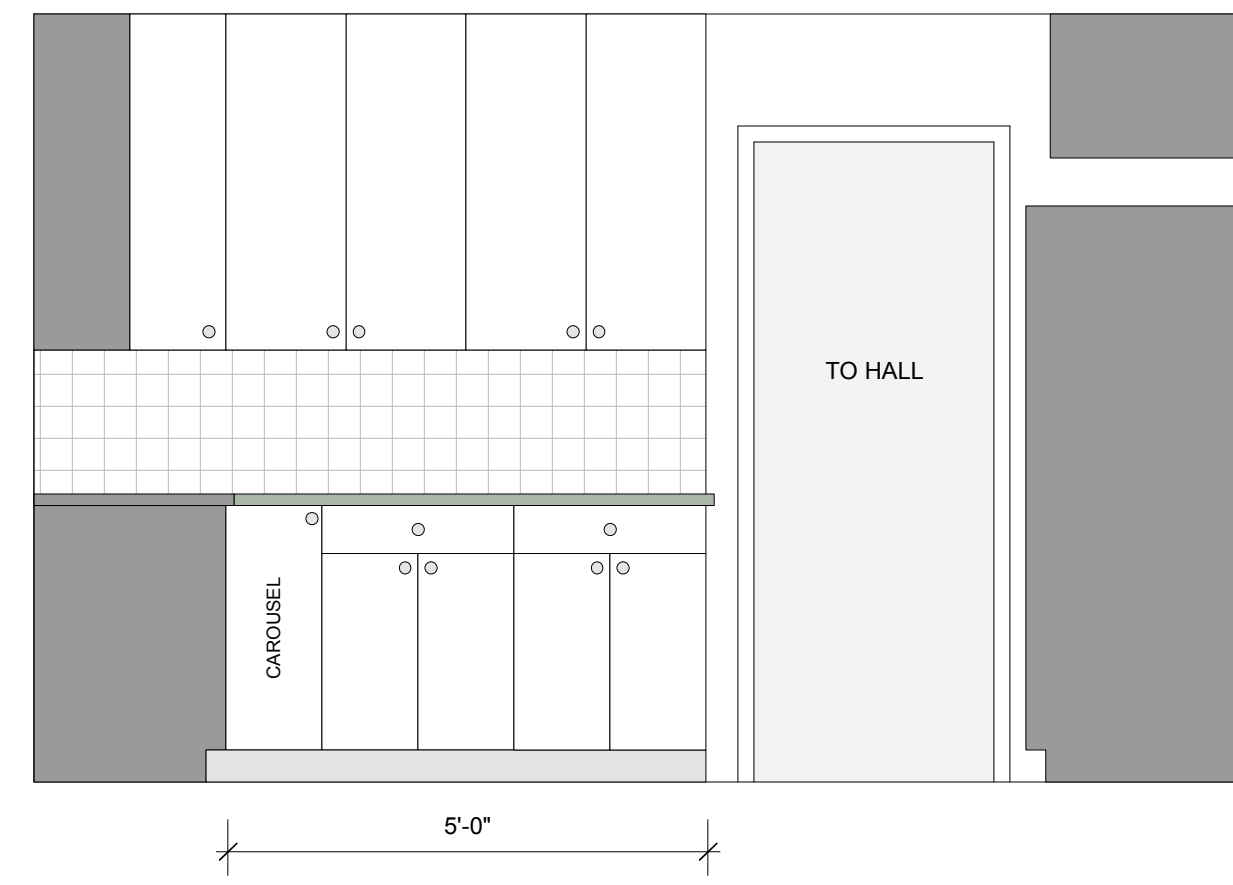


KITCHEN EAST ELEVATION





KITCHEN SOUTH ELEVATION

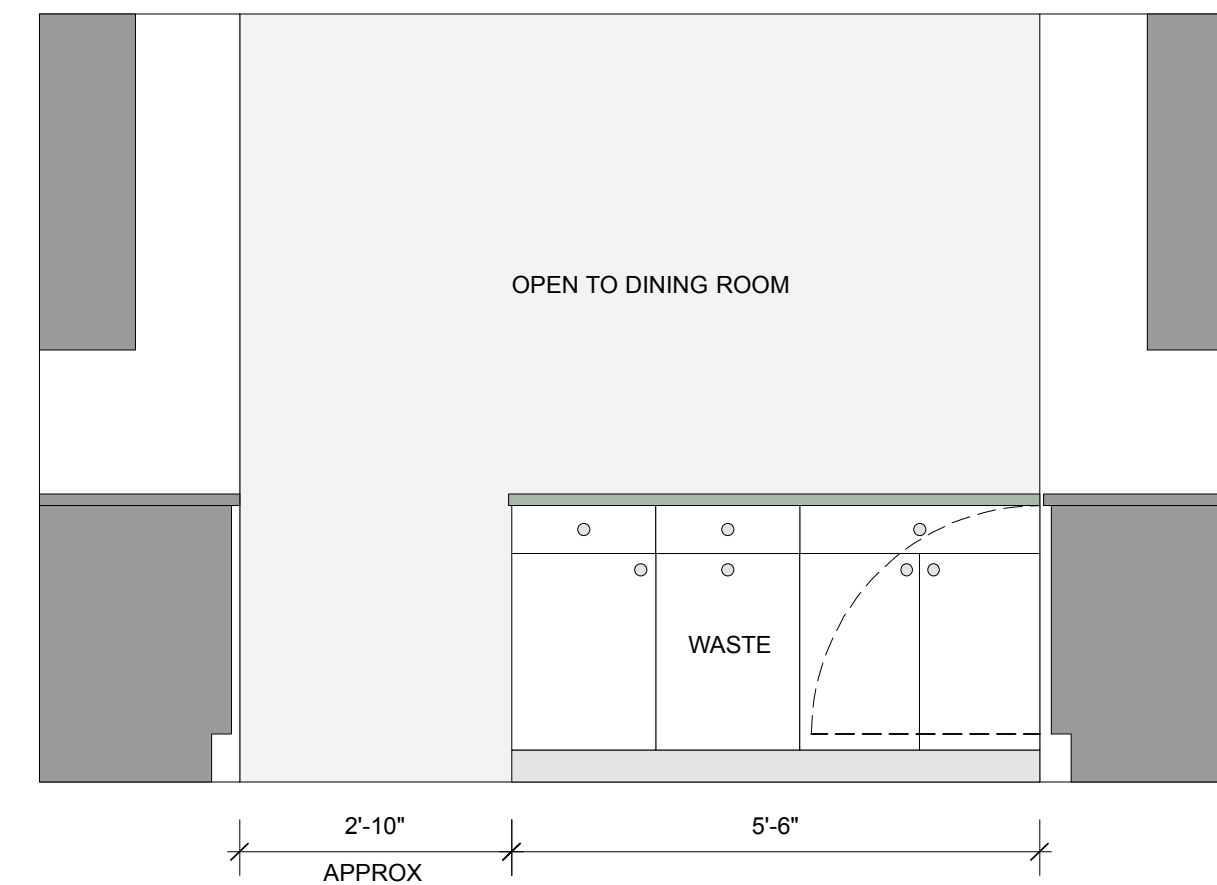


KITCHEN WEST ELEVATION

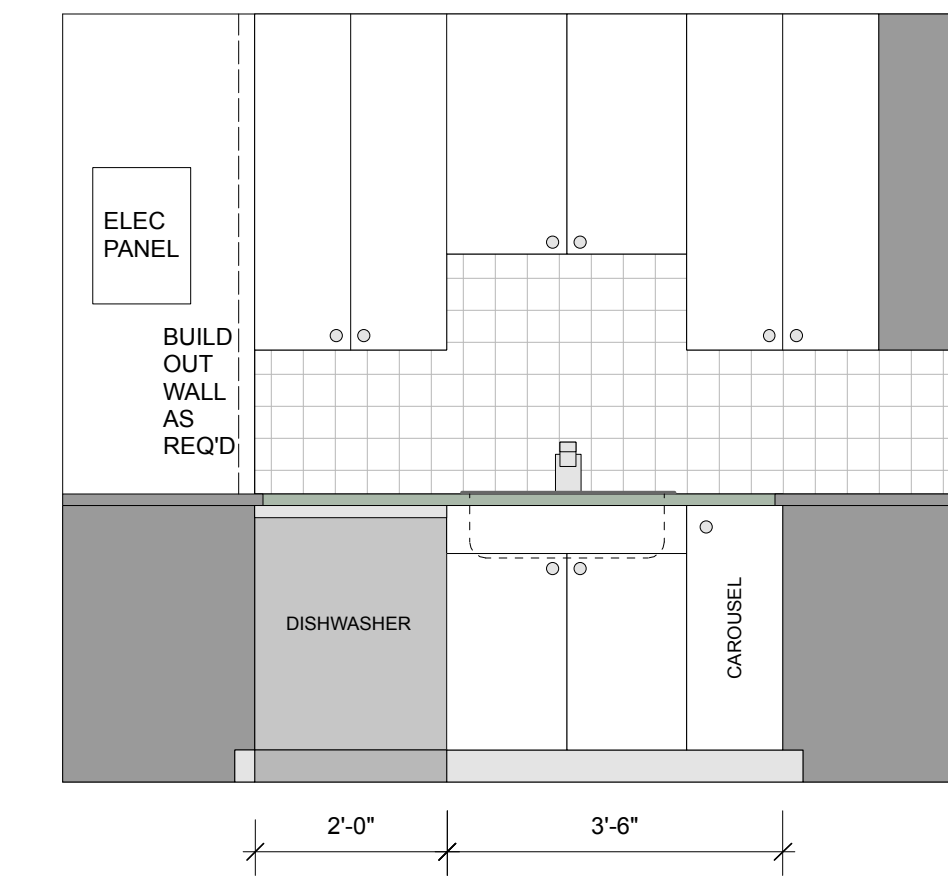


KITCHEN NORTH ELEVATION

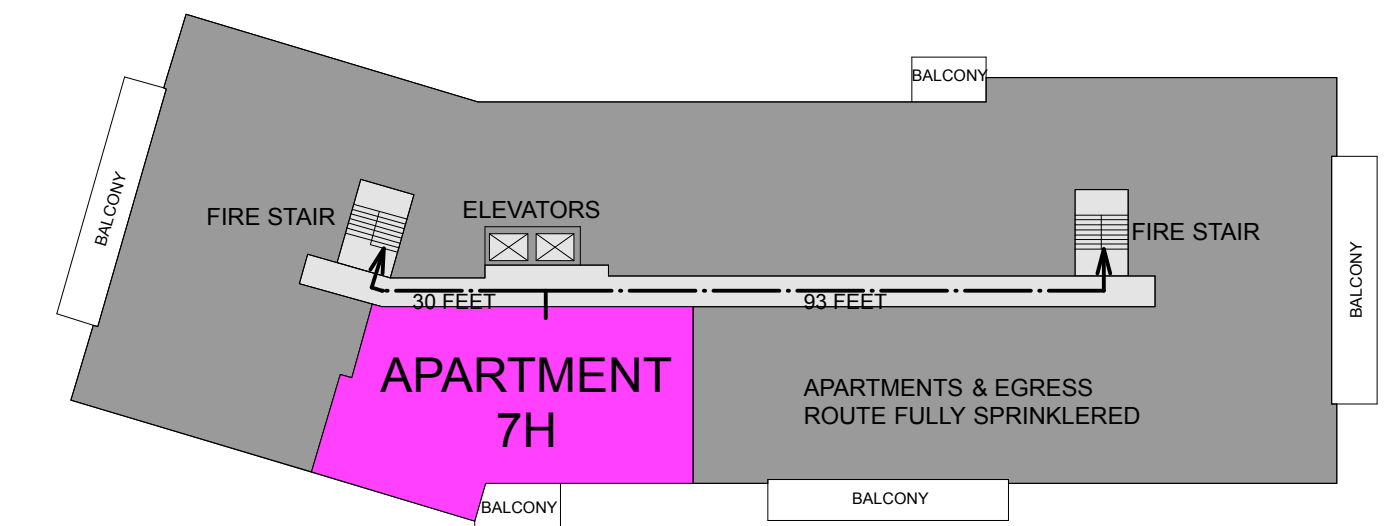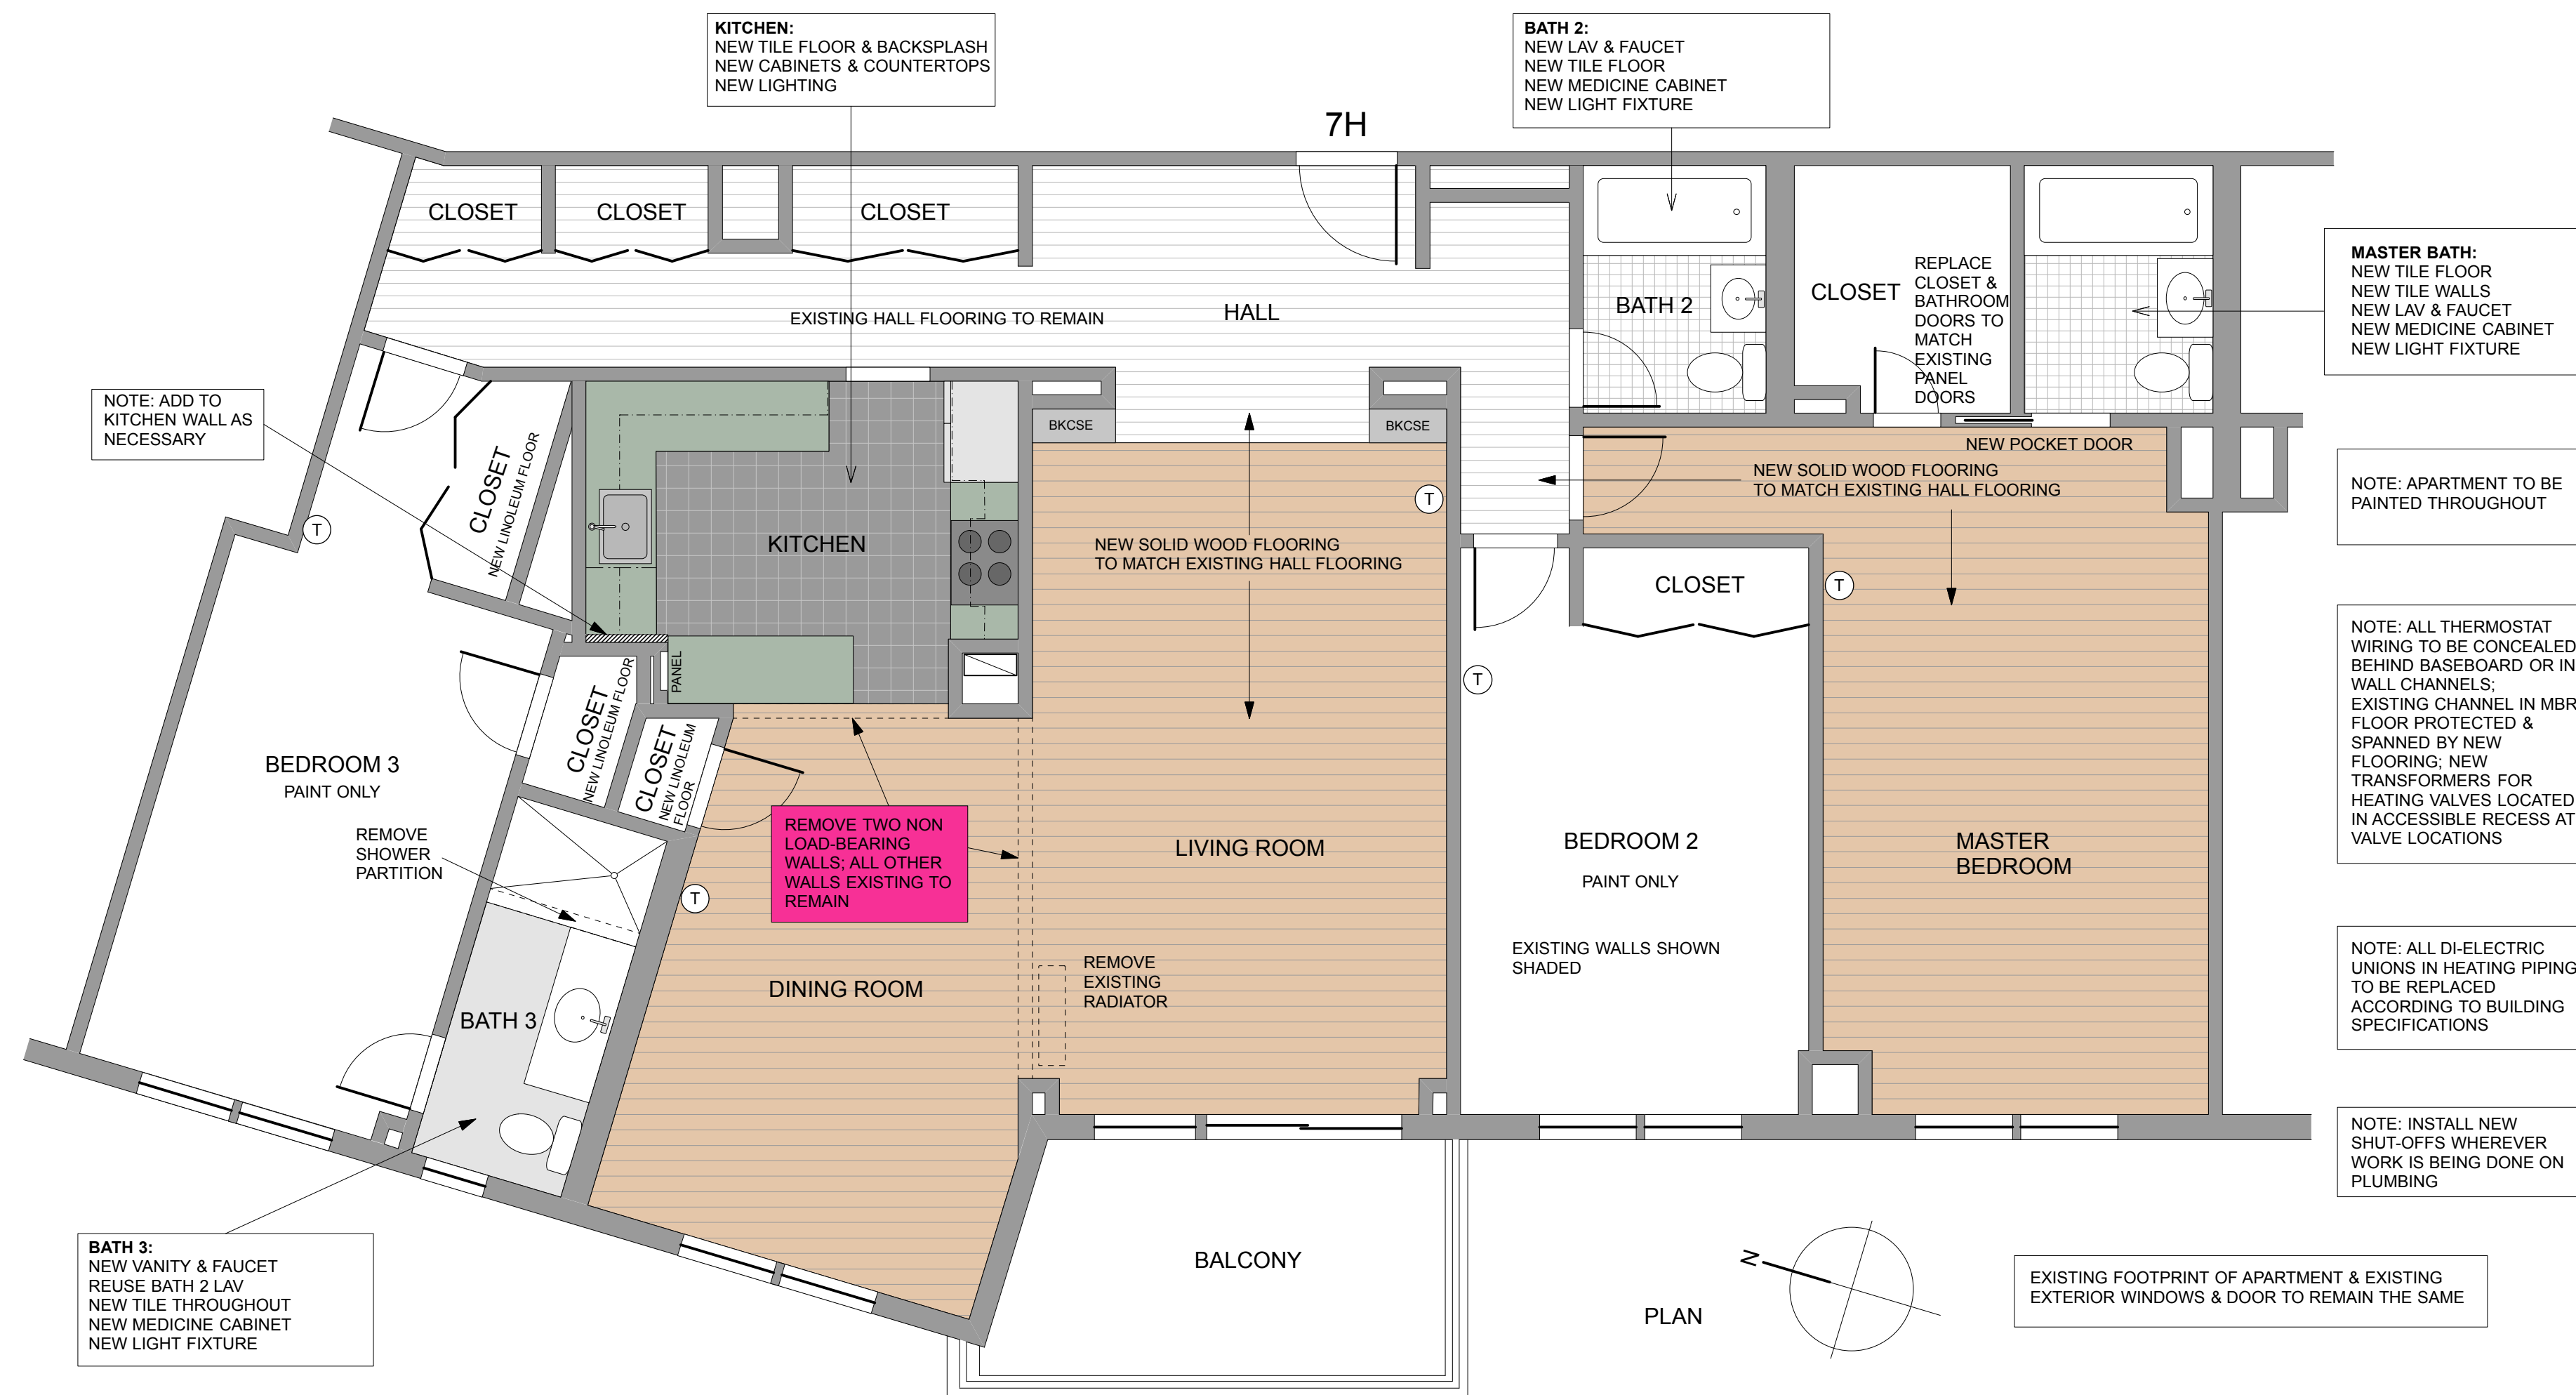


MASTER BATH EAST ELEVATION

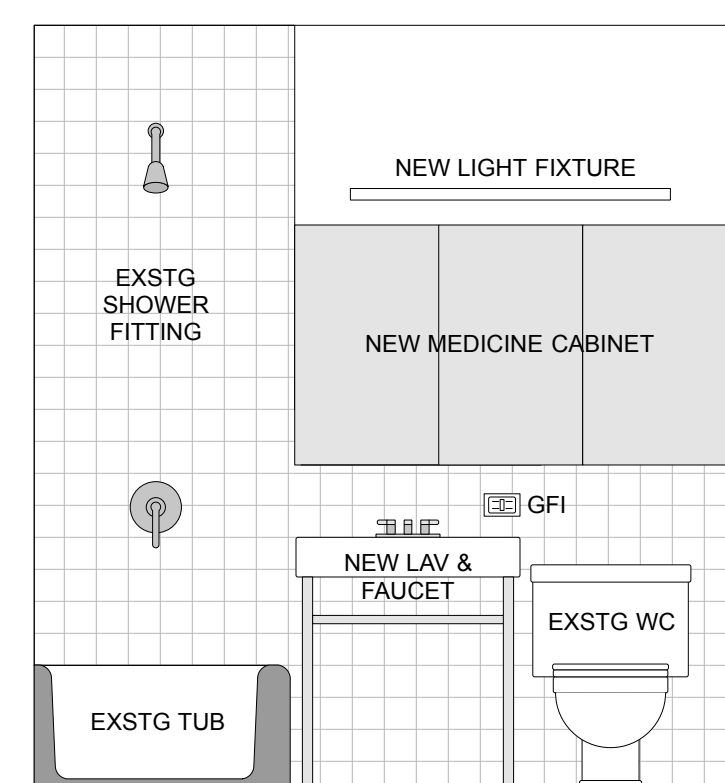

MASTER BATH SOUTH ELEVATION

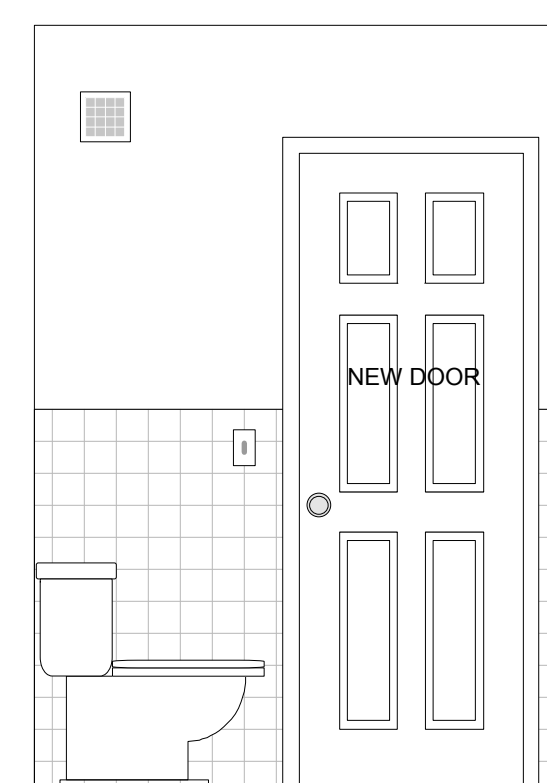

MASTER BATH WEST ELEVATION

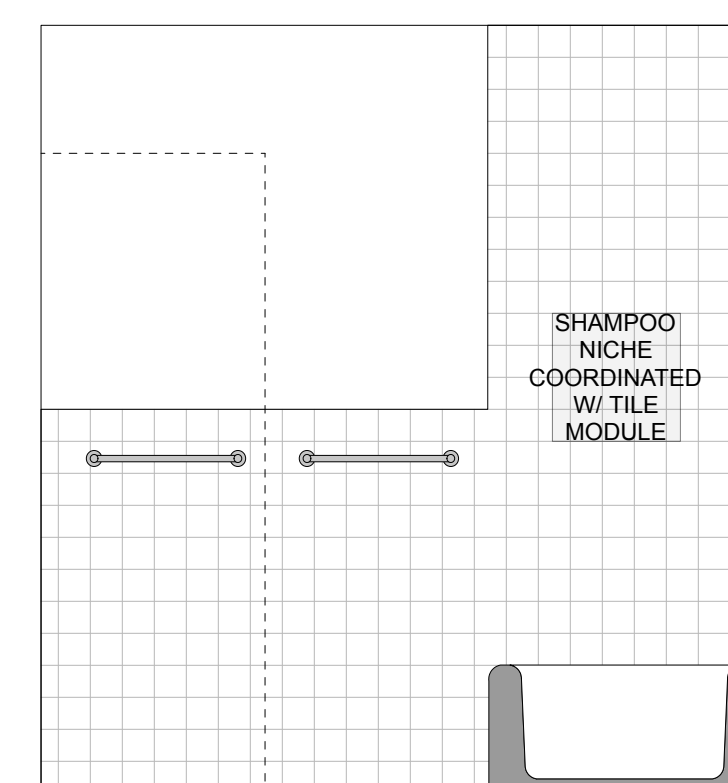

MASTER BATH NORTH ELEVATION

ROBBINS
 APARTMENT 7H
 PORTLAND HOUSE
 45 EASTERN PROMENADE
 PORTLAND, MAINE

PLAN & ELEVATIONS
 SCALE: 1/4"= 1'-0" & 1/2"= 1'-0" & 1/32"

11/6/17