


MARK	DATE	DESCRIPTION
	7.10.14	DESIGN PRICING SET

DATE: 7.10.14
 CHECKED BY: JAD
 DRAWN BY: JAD
 JOB:
 SHEET TITLE:
 FIRST FLOOR PLAN

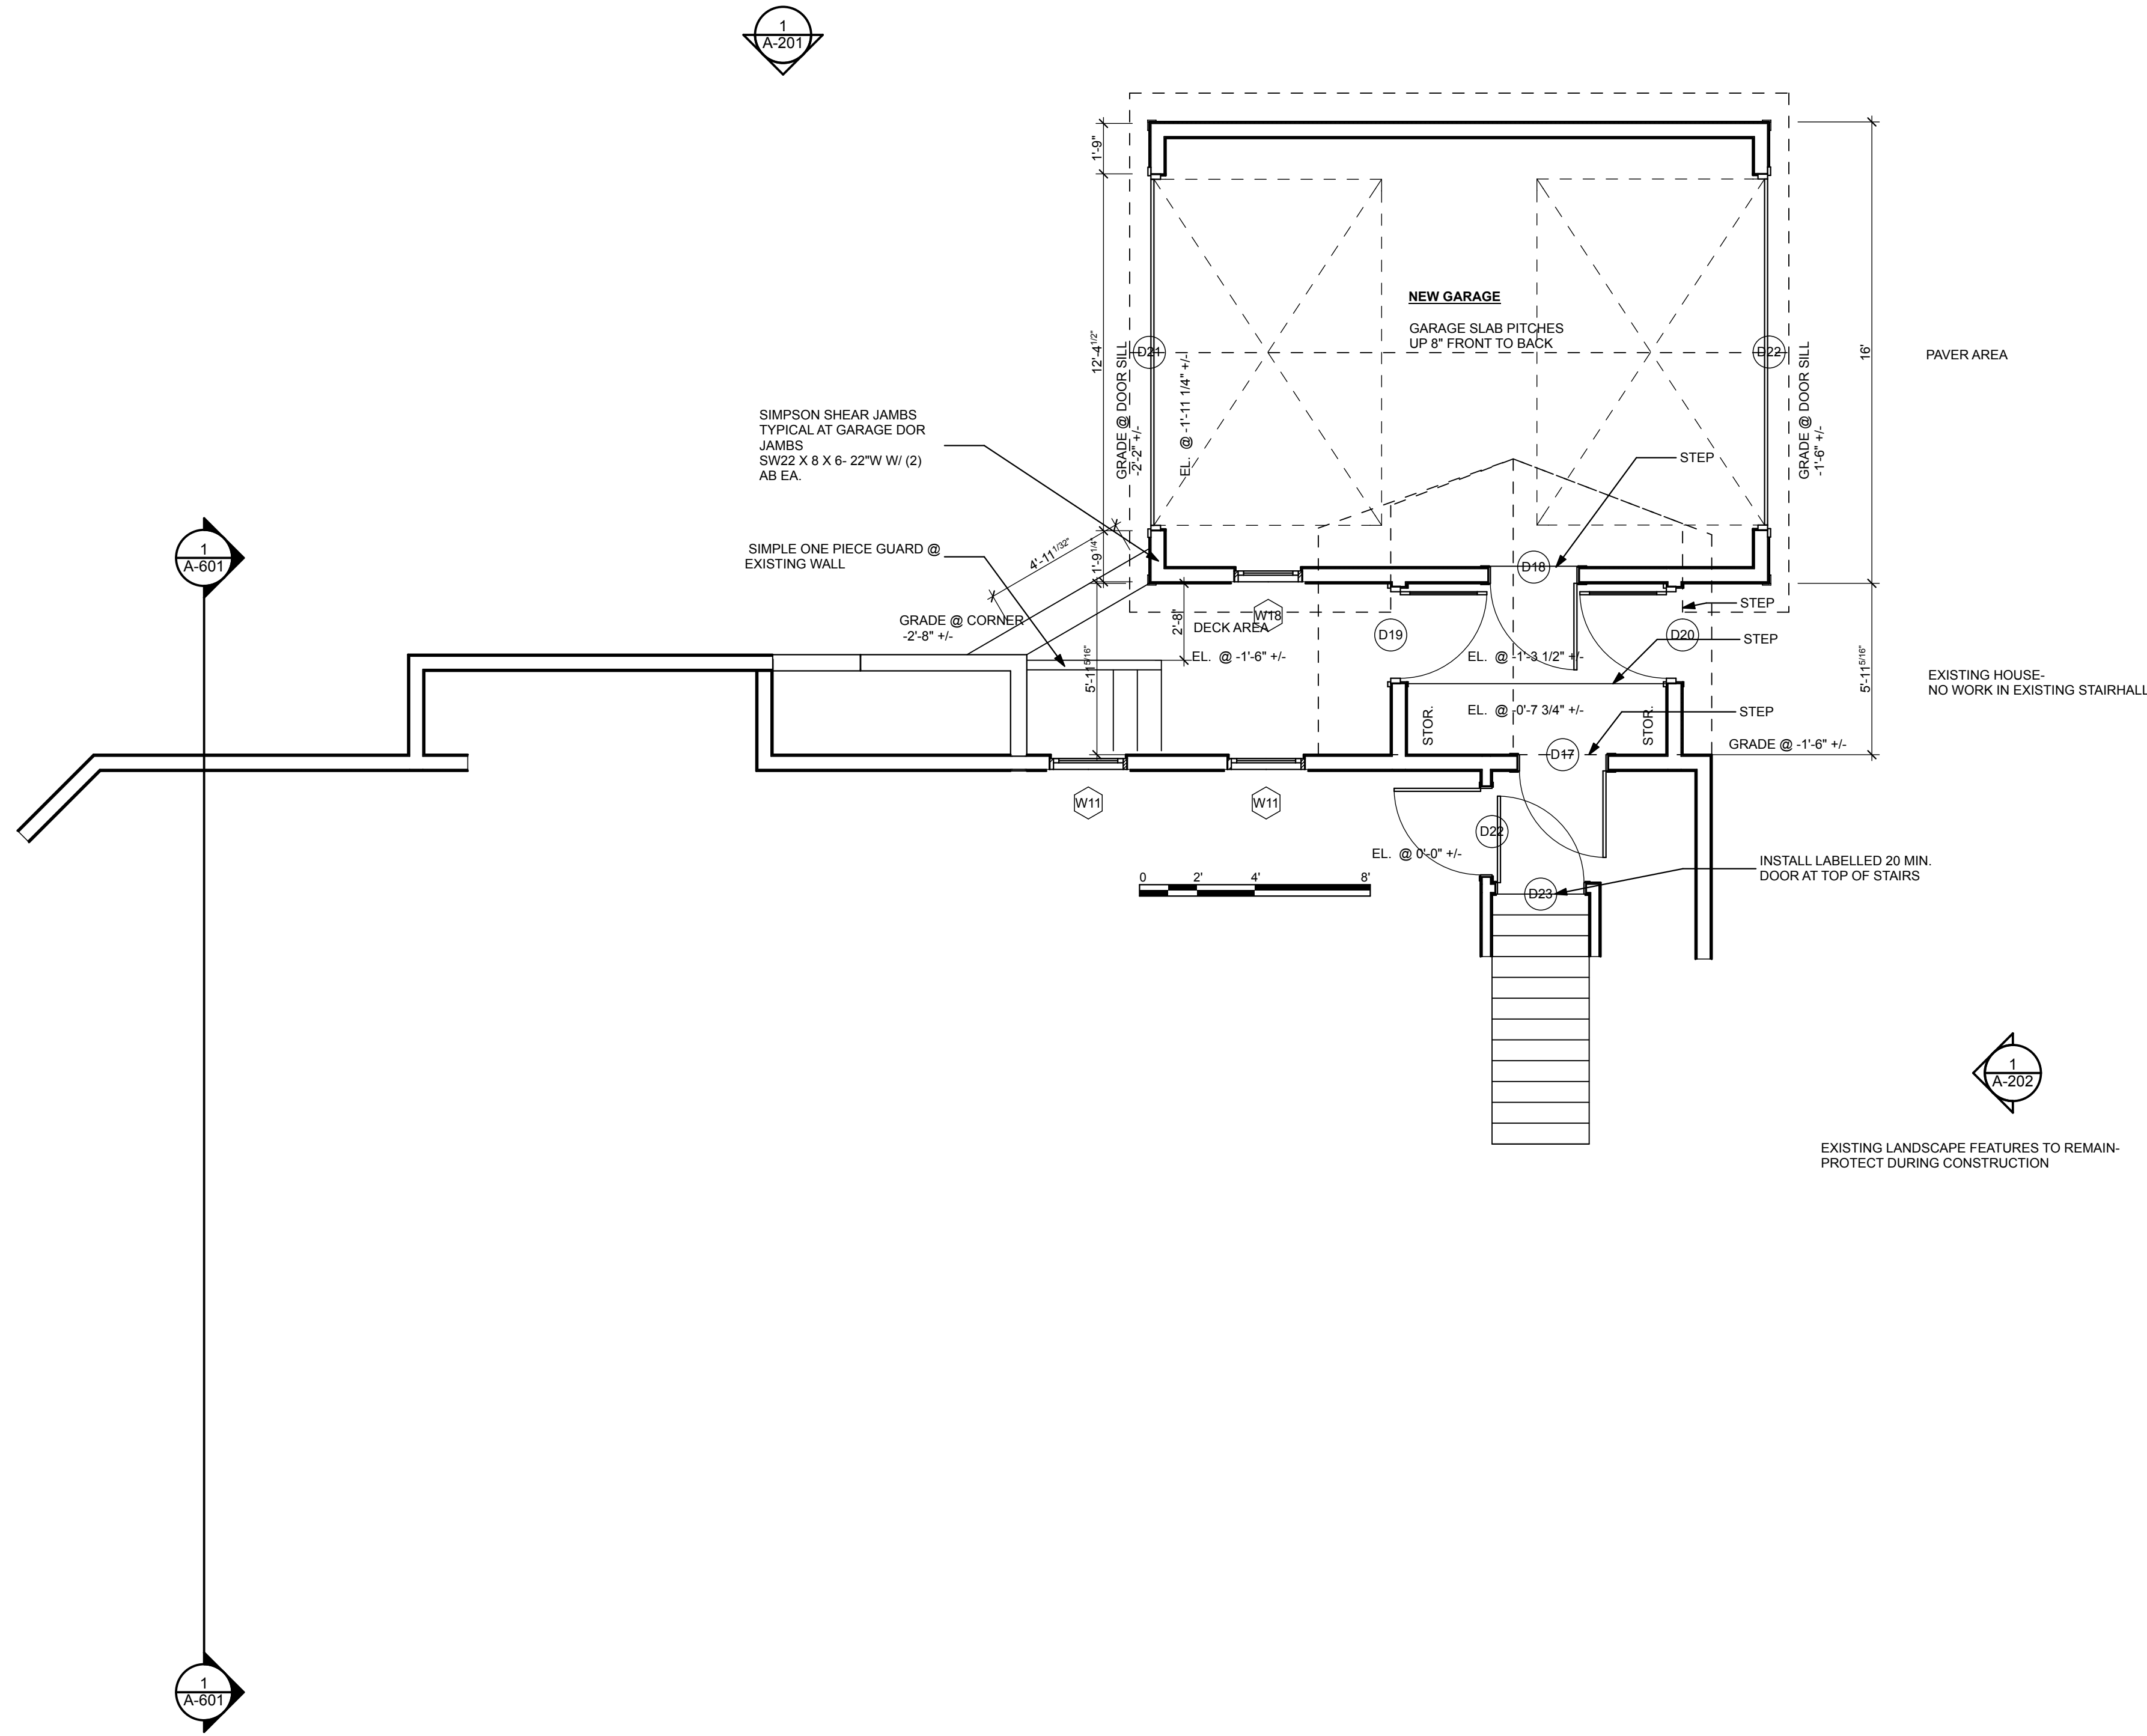

1 A-102 1st Floor Plan
 SCALE: 1/4" = 1'-0"