



1 NORTH ELEVATION
SCALE: 1/4" = 1'-0"

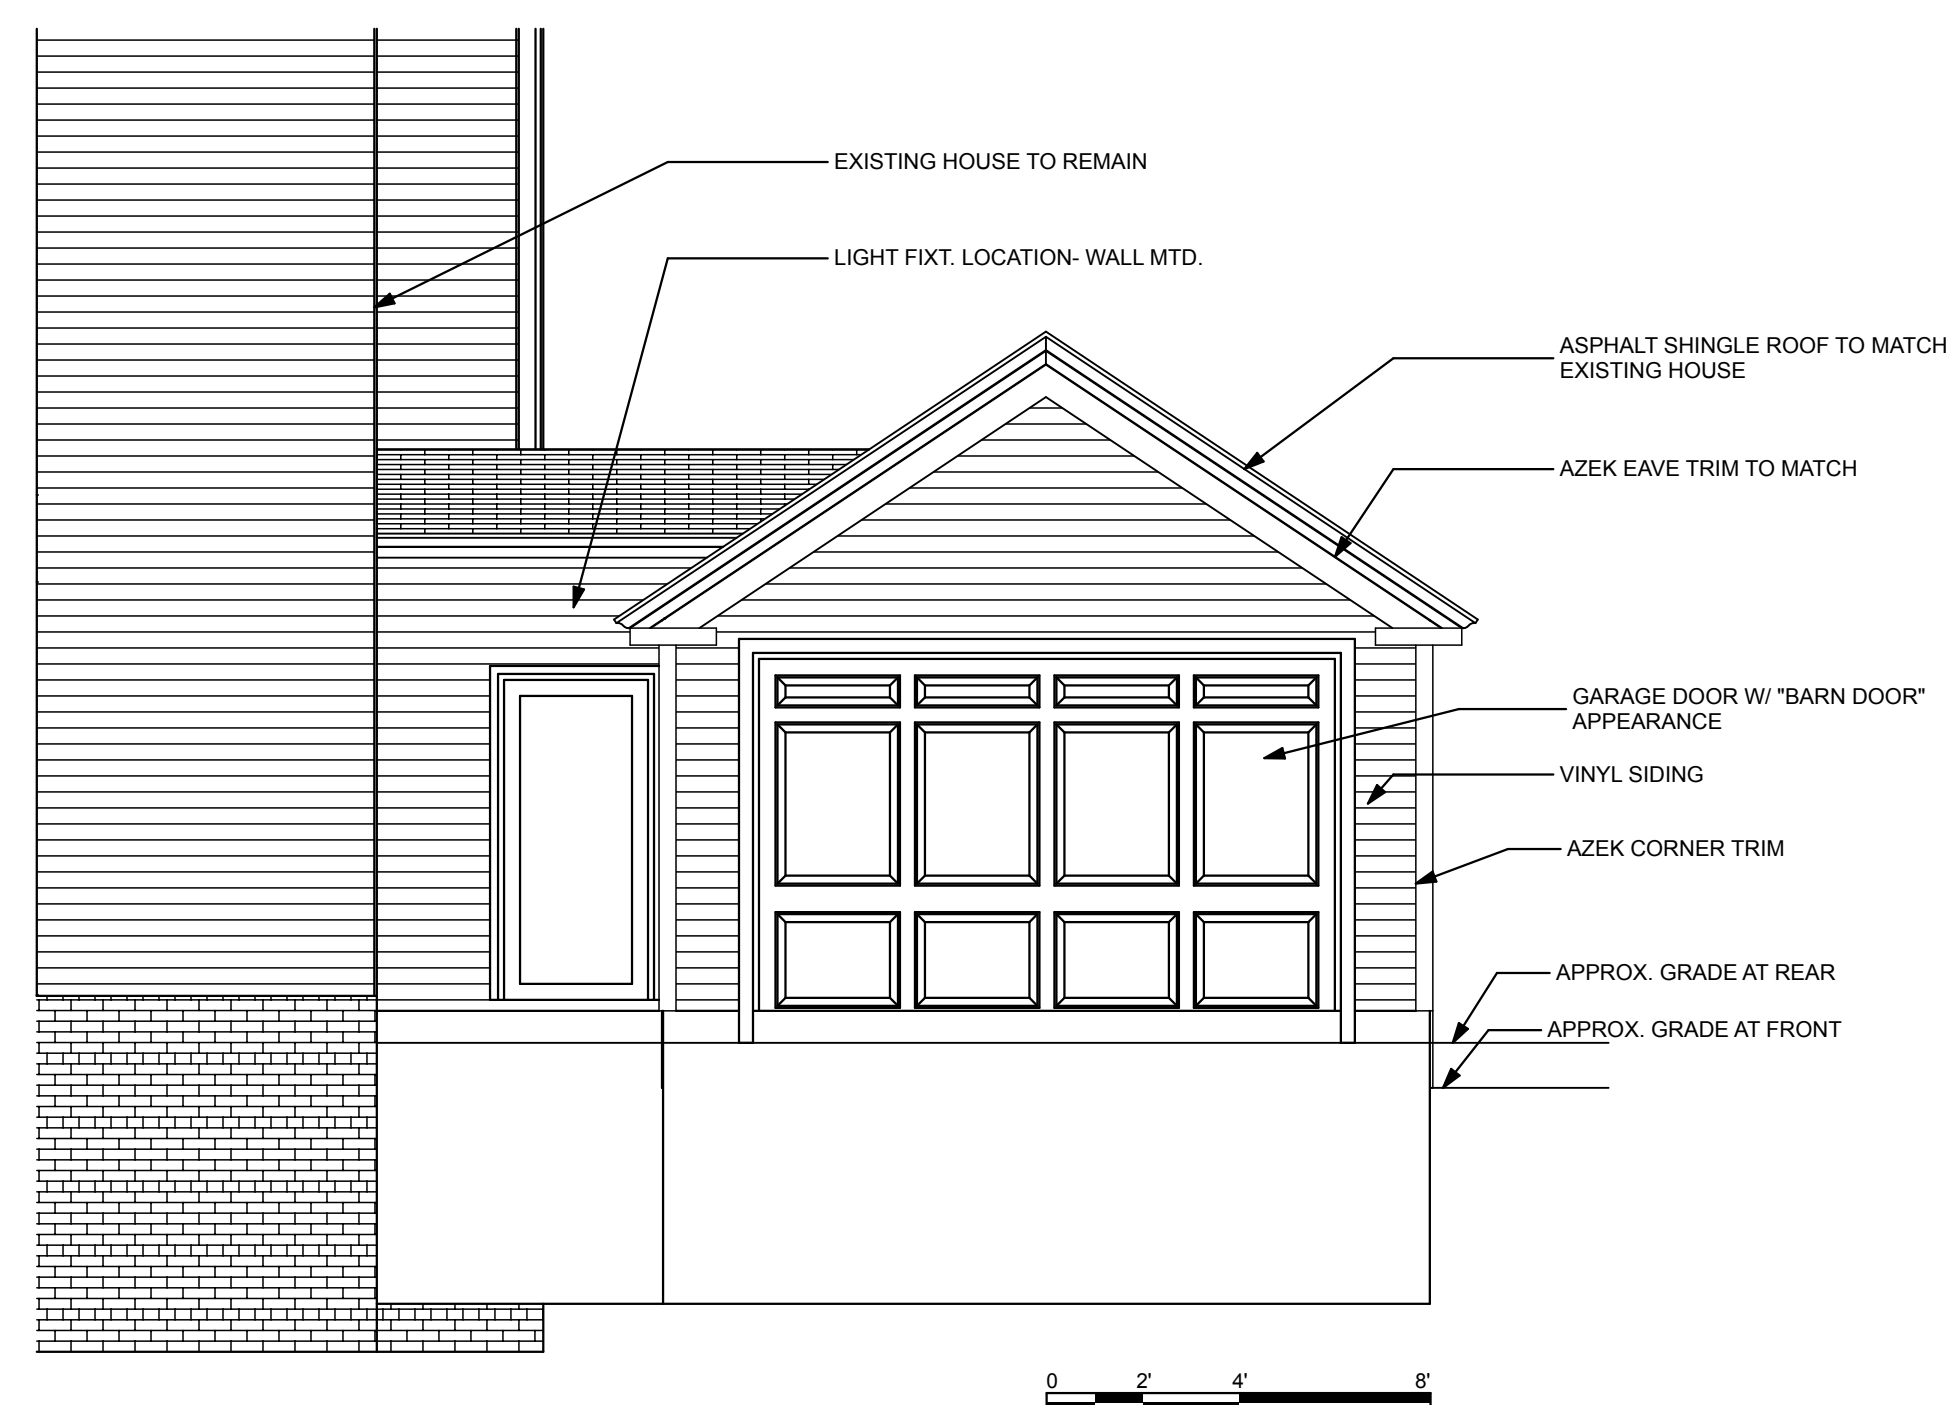


3 EAST ELEVATION
SCALE: 1/4" = 1'-0"

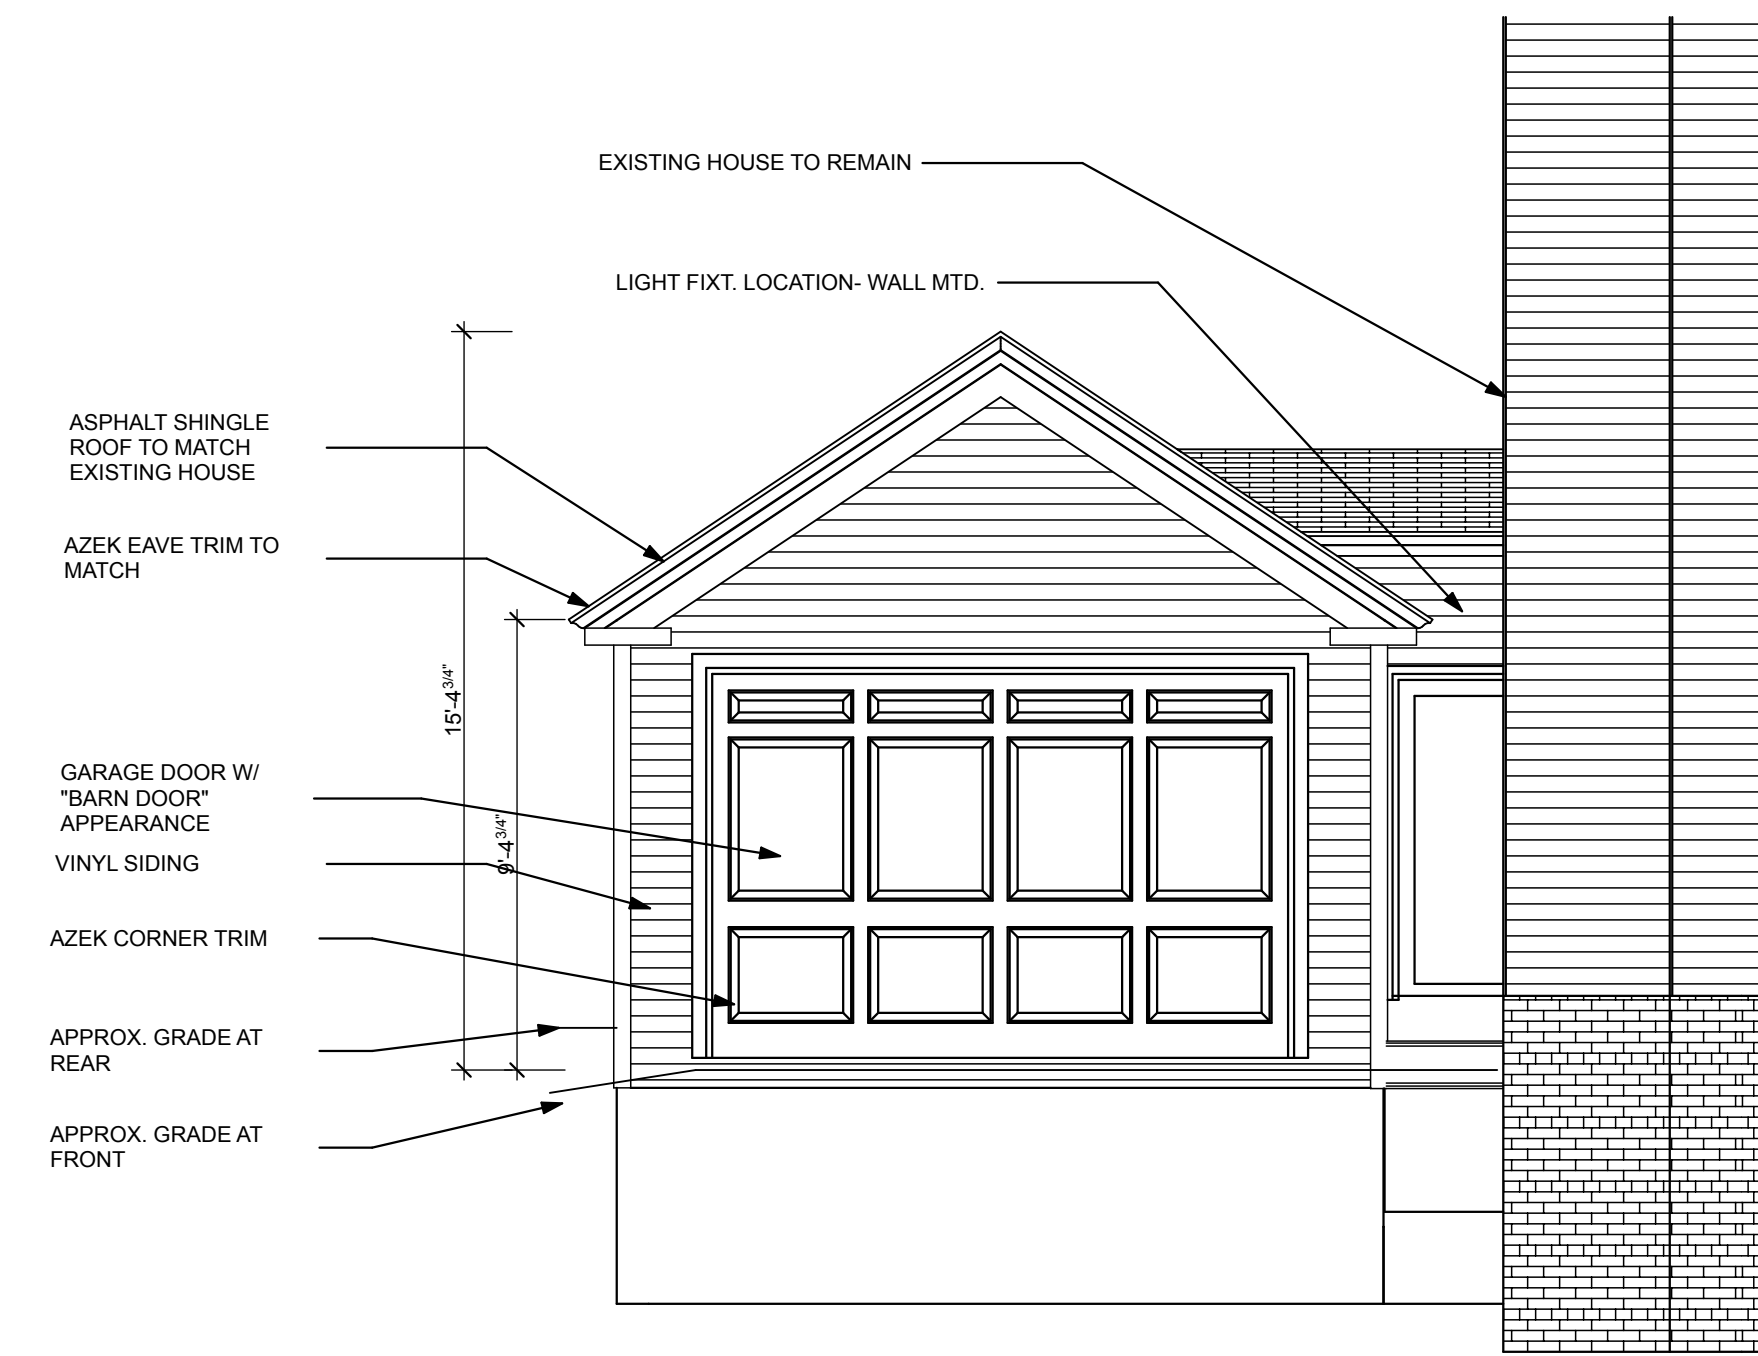


2 WEST ELEVATION
SCALE: 1/4" = 1'-0"

172 EASTERN PROMENADE
PORTLAND, MAINE
172 EASTERN PROMENADE
CONDOMINIUMS

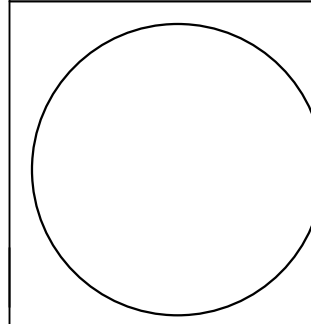

WHIPPLE | CALLENDER ARCHITECTS

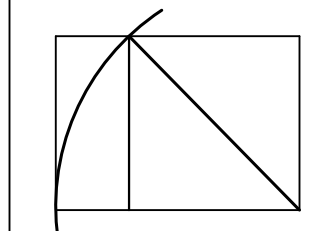

136 PLEASANT AVE.
PORTLAND, ME 04103
P 207.775.2696
F 207.775.3631
www.whipplecallender.com

DATE	DESCRIPTION
7.10.14	DESIGN PRICING SET

DATE: 7.10.14
CHECKED BY: JAD
DRAWN BY: JAD
JOB:

SHEET TITLE:
ELEVATIONS

A-201