


MARK	DESCRIPTION
	DESIGN PRICING SET
DATE: 7.10.14	
DATE: 7.10.14	
CHECKED BY: JAD	
DRAWN BY: JAD	
JOB:	
SHEET TITLE:	
WALL SECTIONS	

DATE: 7.10.14
CHECKED BY: JAD
DRAWN BY: JAD
JOB:
SHEET TITLE:
WALL SECTIONS

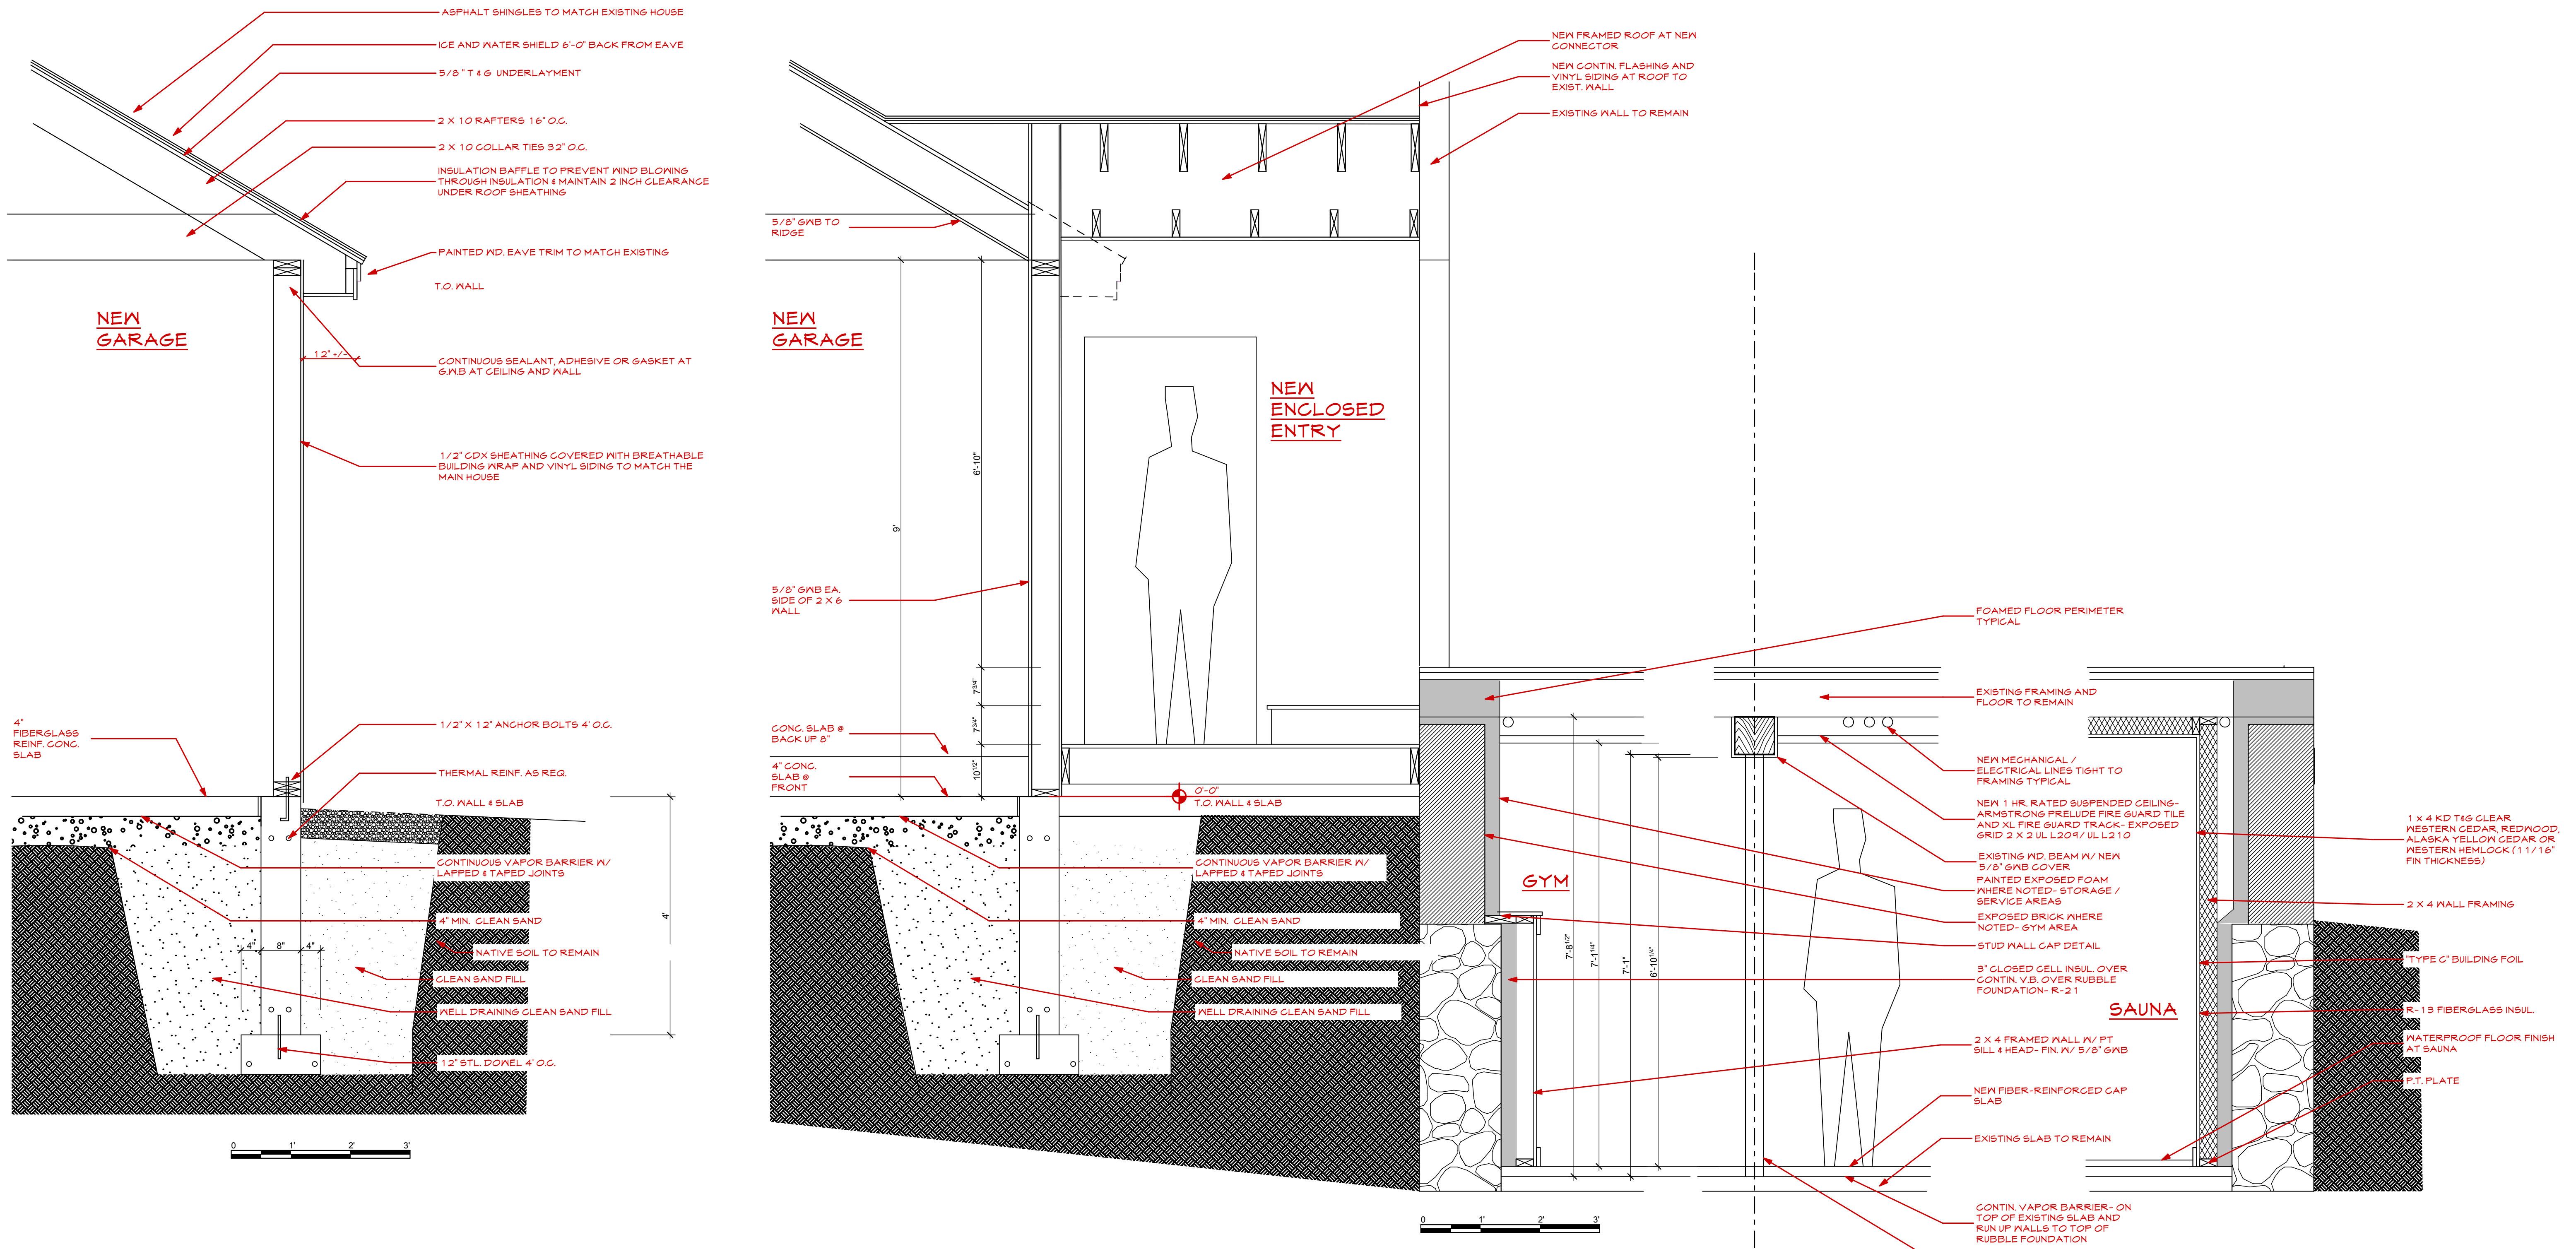

1 WALL SECTIONS
 A-301 SCALE: 3/4" = 1'-0"