





1 NORTH ELEVATION  
SCALE: 1/4" = 1'-0"

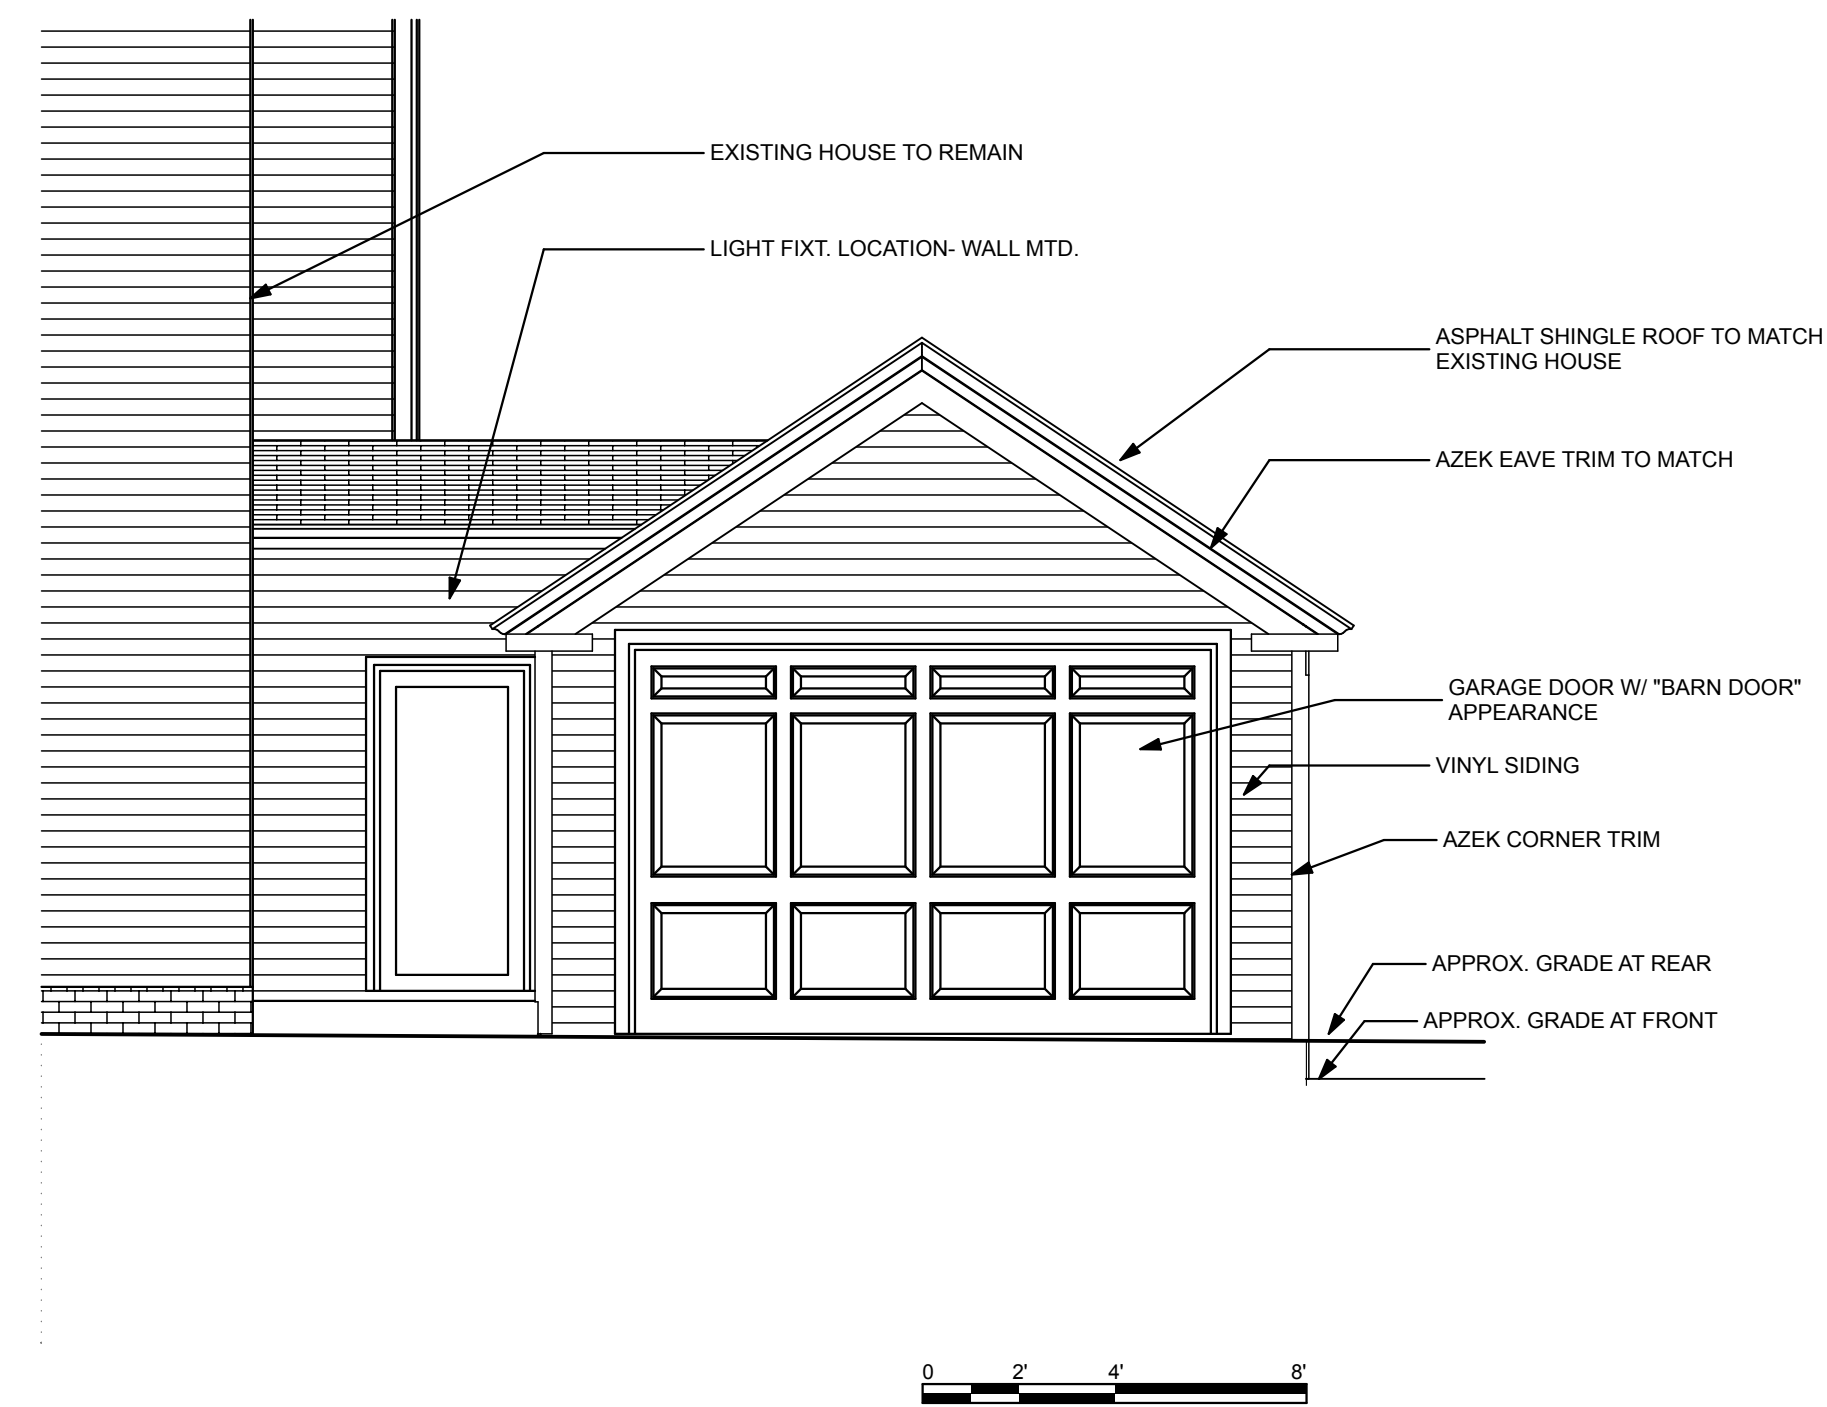

3 EAST ELEVATION  
SCALE: 1/4" = 1'-0"

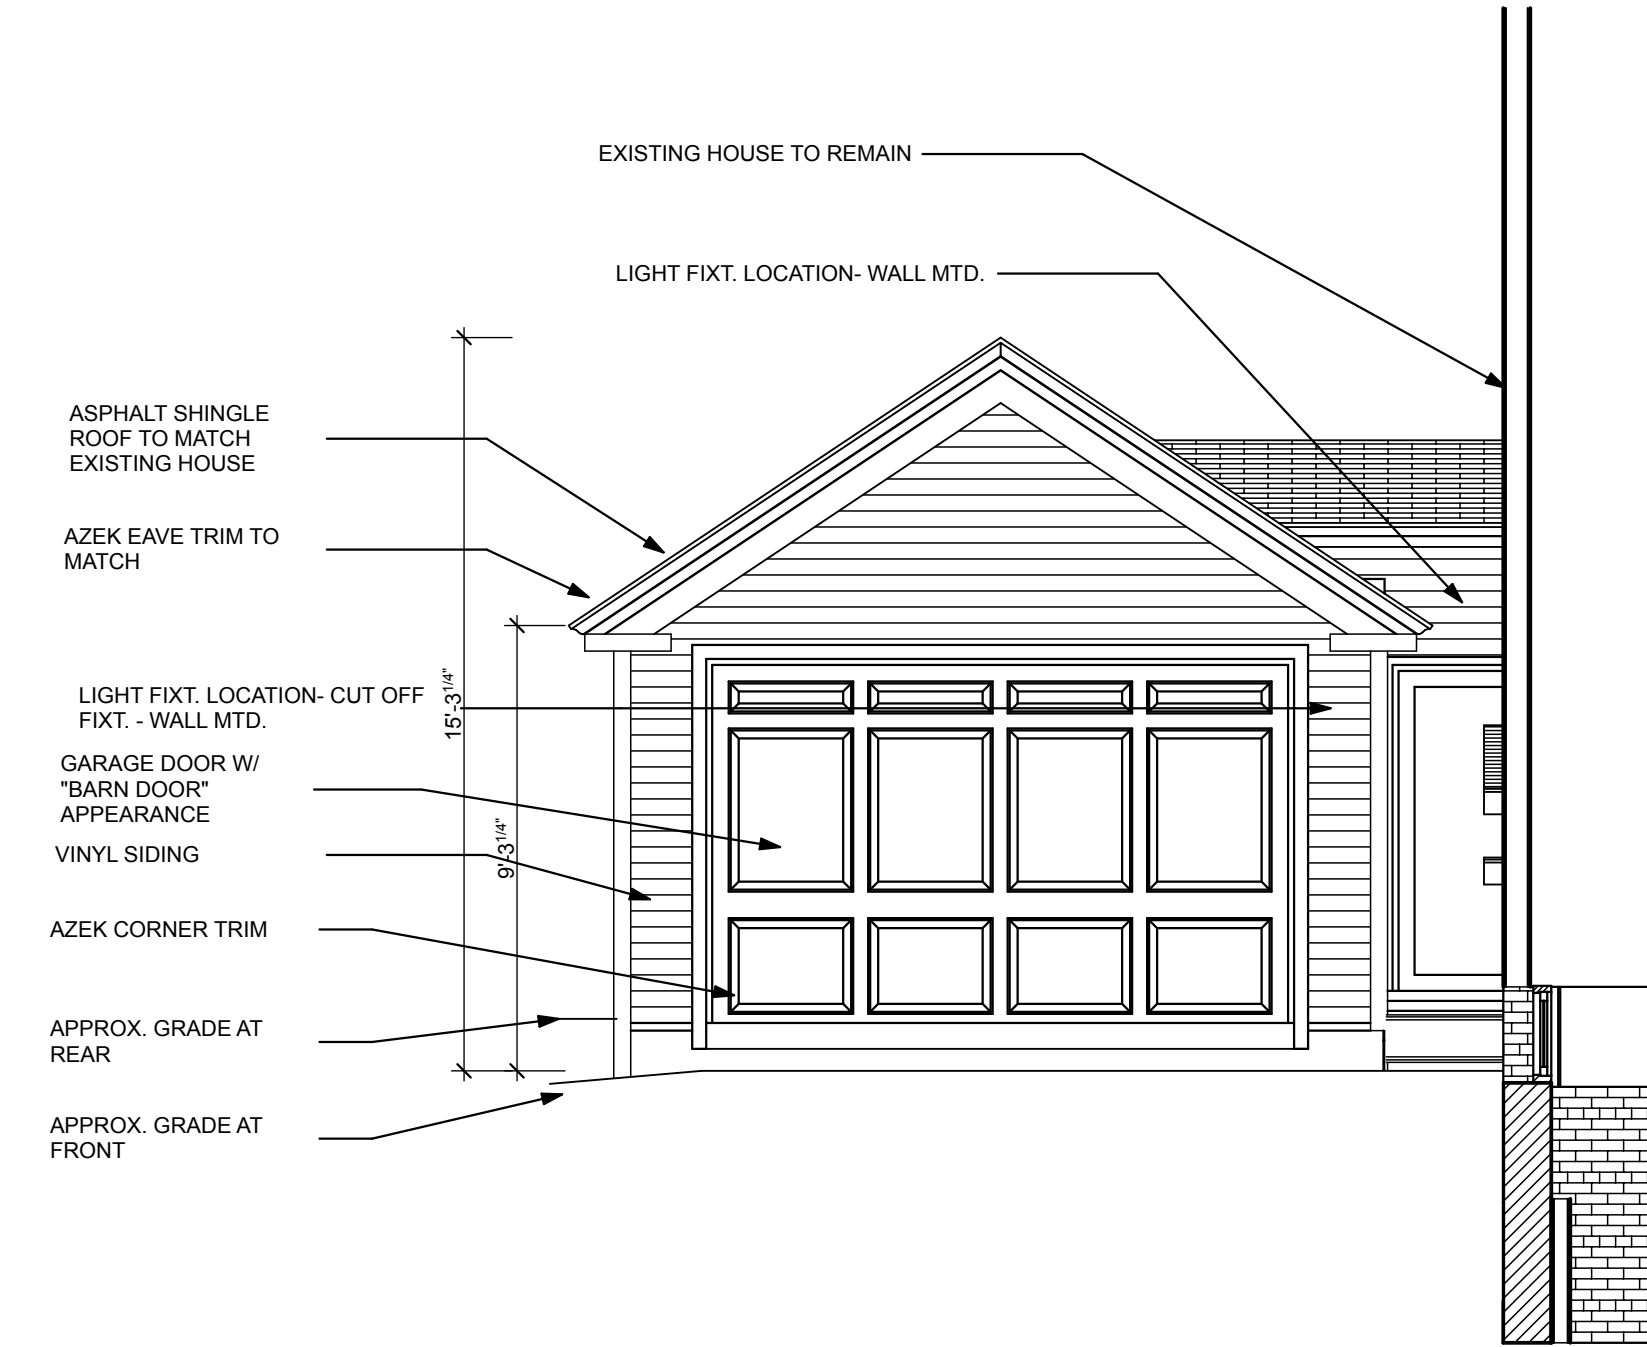

2 WEST ELEVATION  
SCALE: 1/4" = 1'-0"

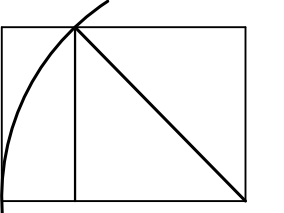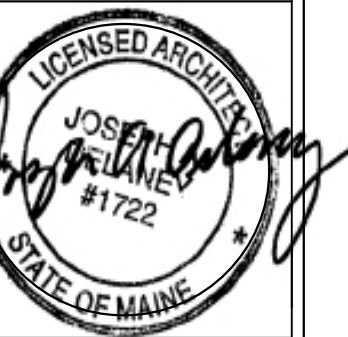

DATE	DESCRIPTION
7.10.14	DESIGN PRICING SET
8.7.14	CONTRACTOR REVIEW NOTES ADDED
8.12.14	PERMIT COMMENTS ADDED

DATE: 7.10.14  
CHECKED BY: JAD  
DRAWN BY: JAD  
JOB:  
SHEET TITLE:  
ELEVATIONS