



1 NORTH ELEVATION
SCALE: 1/4" = 1'-0"

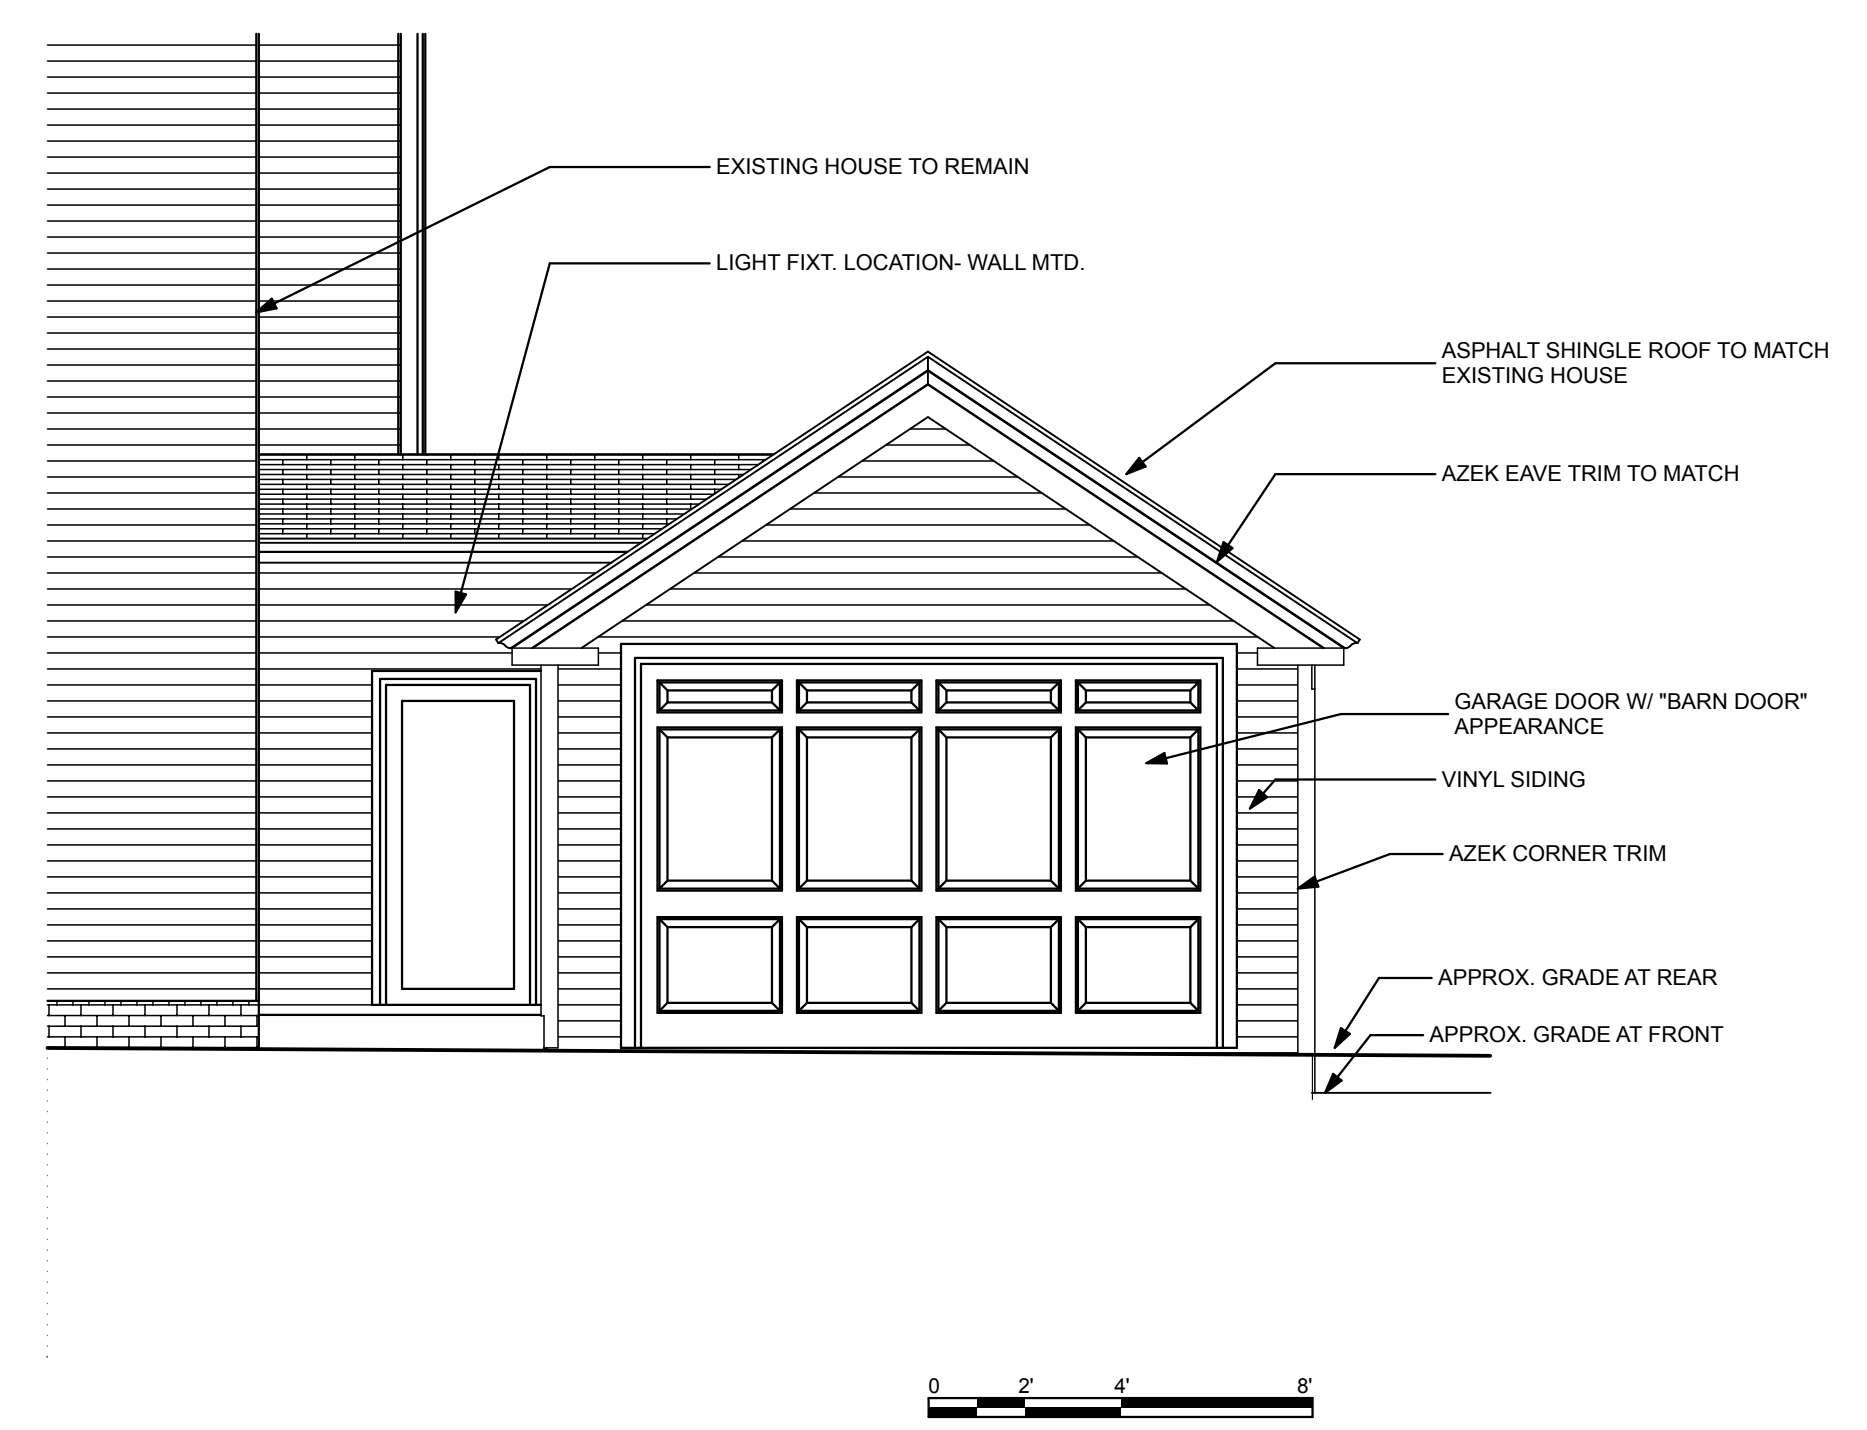


3 EAST ELEVATION
SCALE: 1/4" = 1'-0"

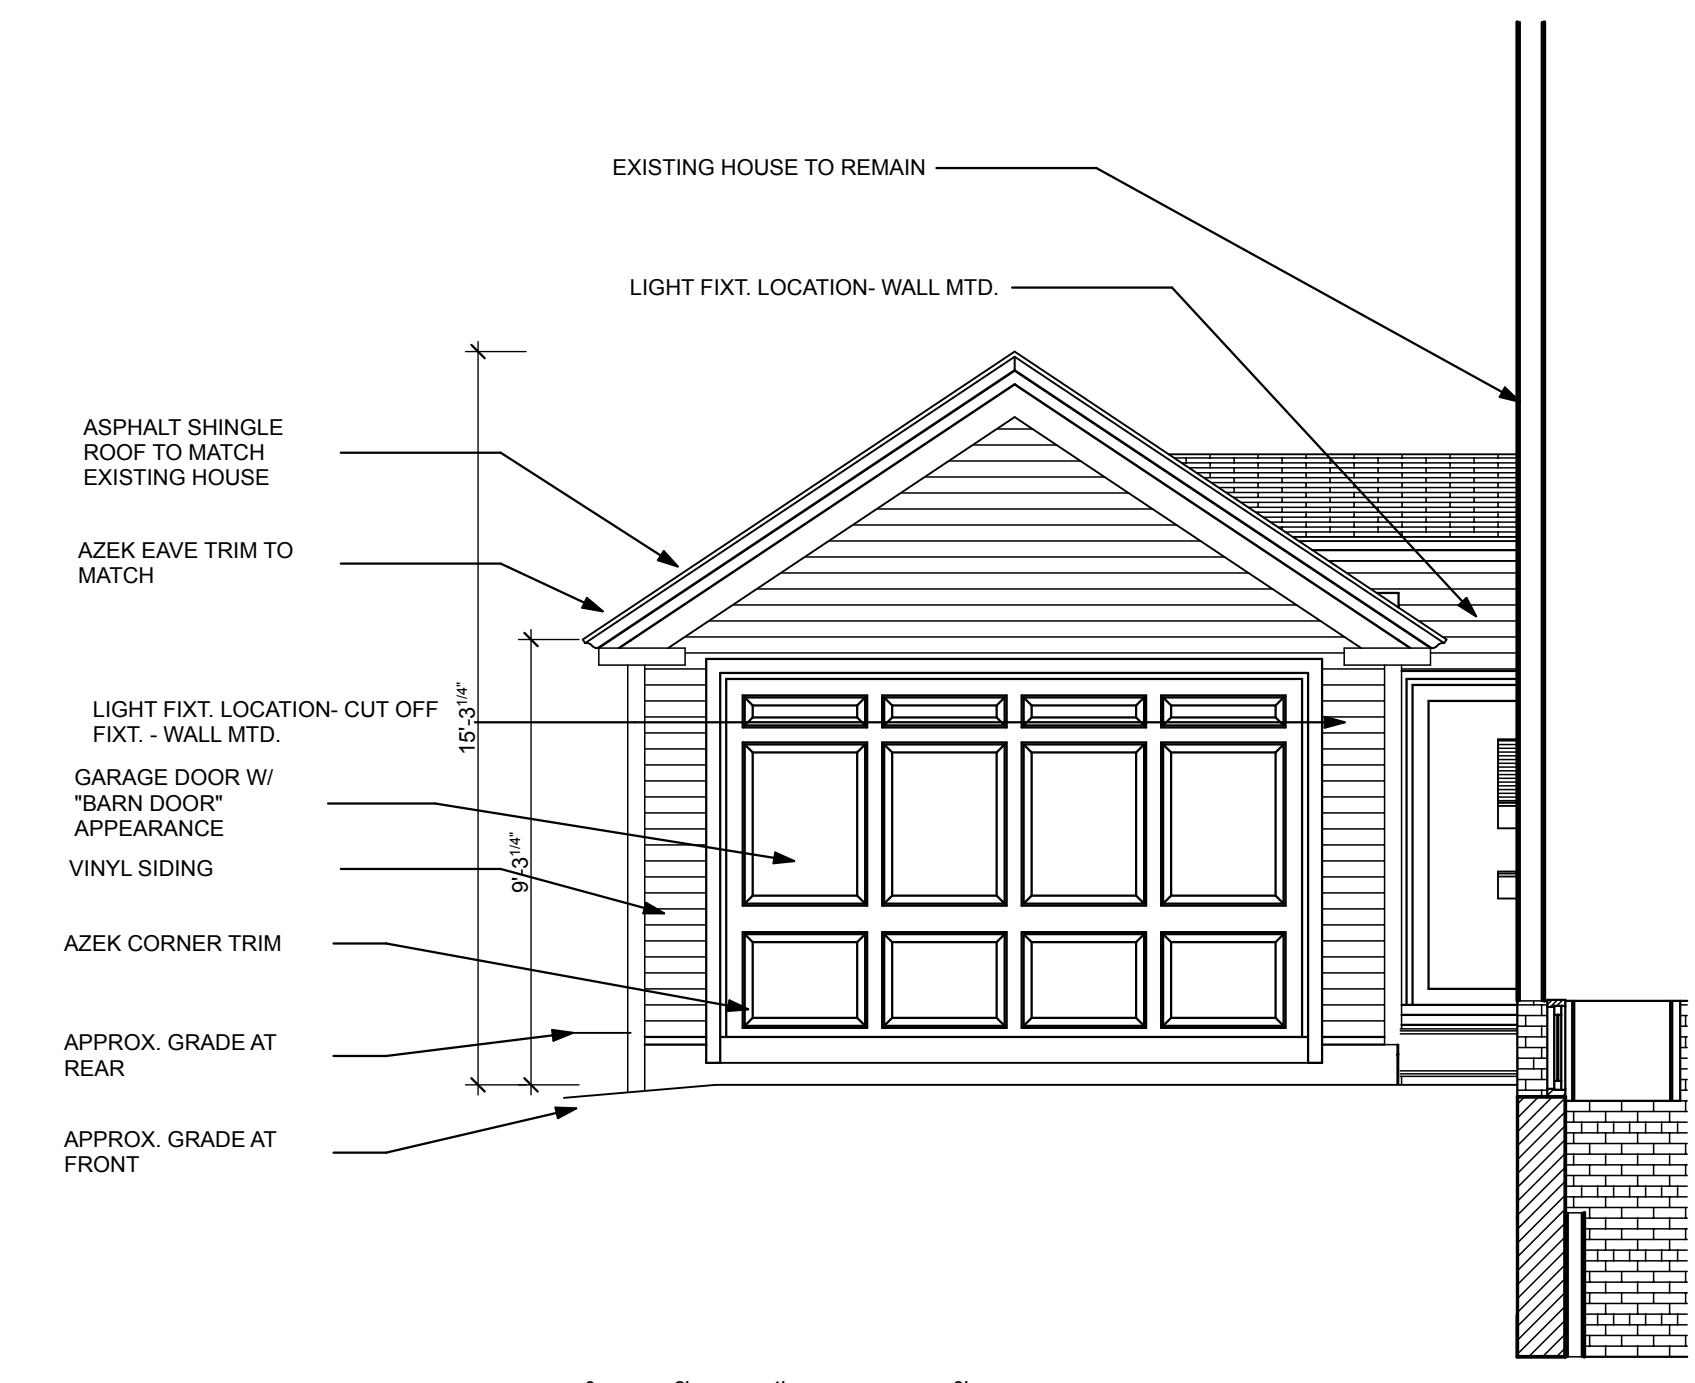


2 WEST ELEVATION
SCALE: 1/4" = 1'-0"

172 EASTERN PROMENADE
172 EASTERN PROMENADE
CONDOMINIUMS
PORTLAND, MAINE

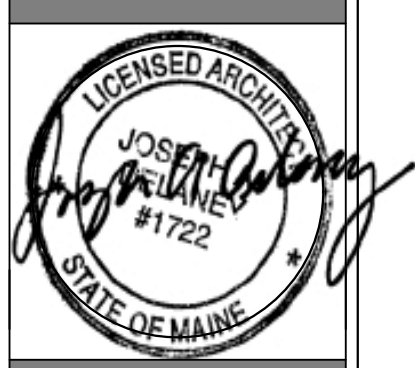

WHIPPLE | CALLENDER ARCHITECTS

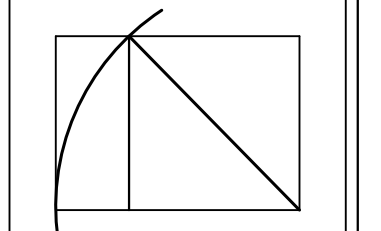

136 PLEASANT AVE.
PORTLAND, ME 04103
P 207.775.2696
F 207.775.3631
www.whipplecallender.com

DATE	DESCRIPTION
7.10.14	DESIGN PRICING SET
8.7.14	CONTRACTOR REVIEW NOTES ADDED
8.12.14	PERMIT COMMENTS ADDED

DATE: 7.10.14
CHECKED BY: JAD
DRAWN BY: JAD
JOB:
SHEET TITLE:
ELEVATIONS

A-201