


DESIGNED BY:	Larry A. Wichroski, P.E.
DRAWN BY:	LAW
JOB #:	08114
DATE:	10-26-2015

REVISIONS	
△	12-04-2015
△	05-05-2017
SHEET:	S2 of 7

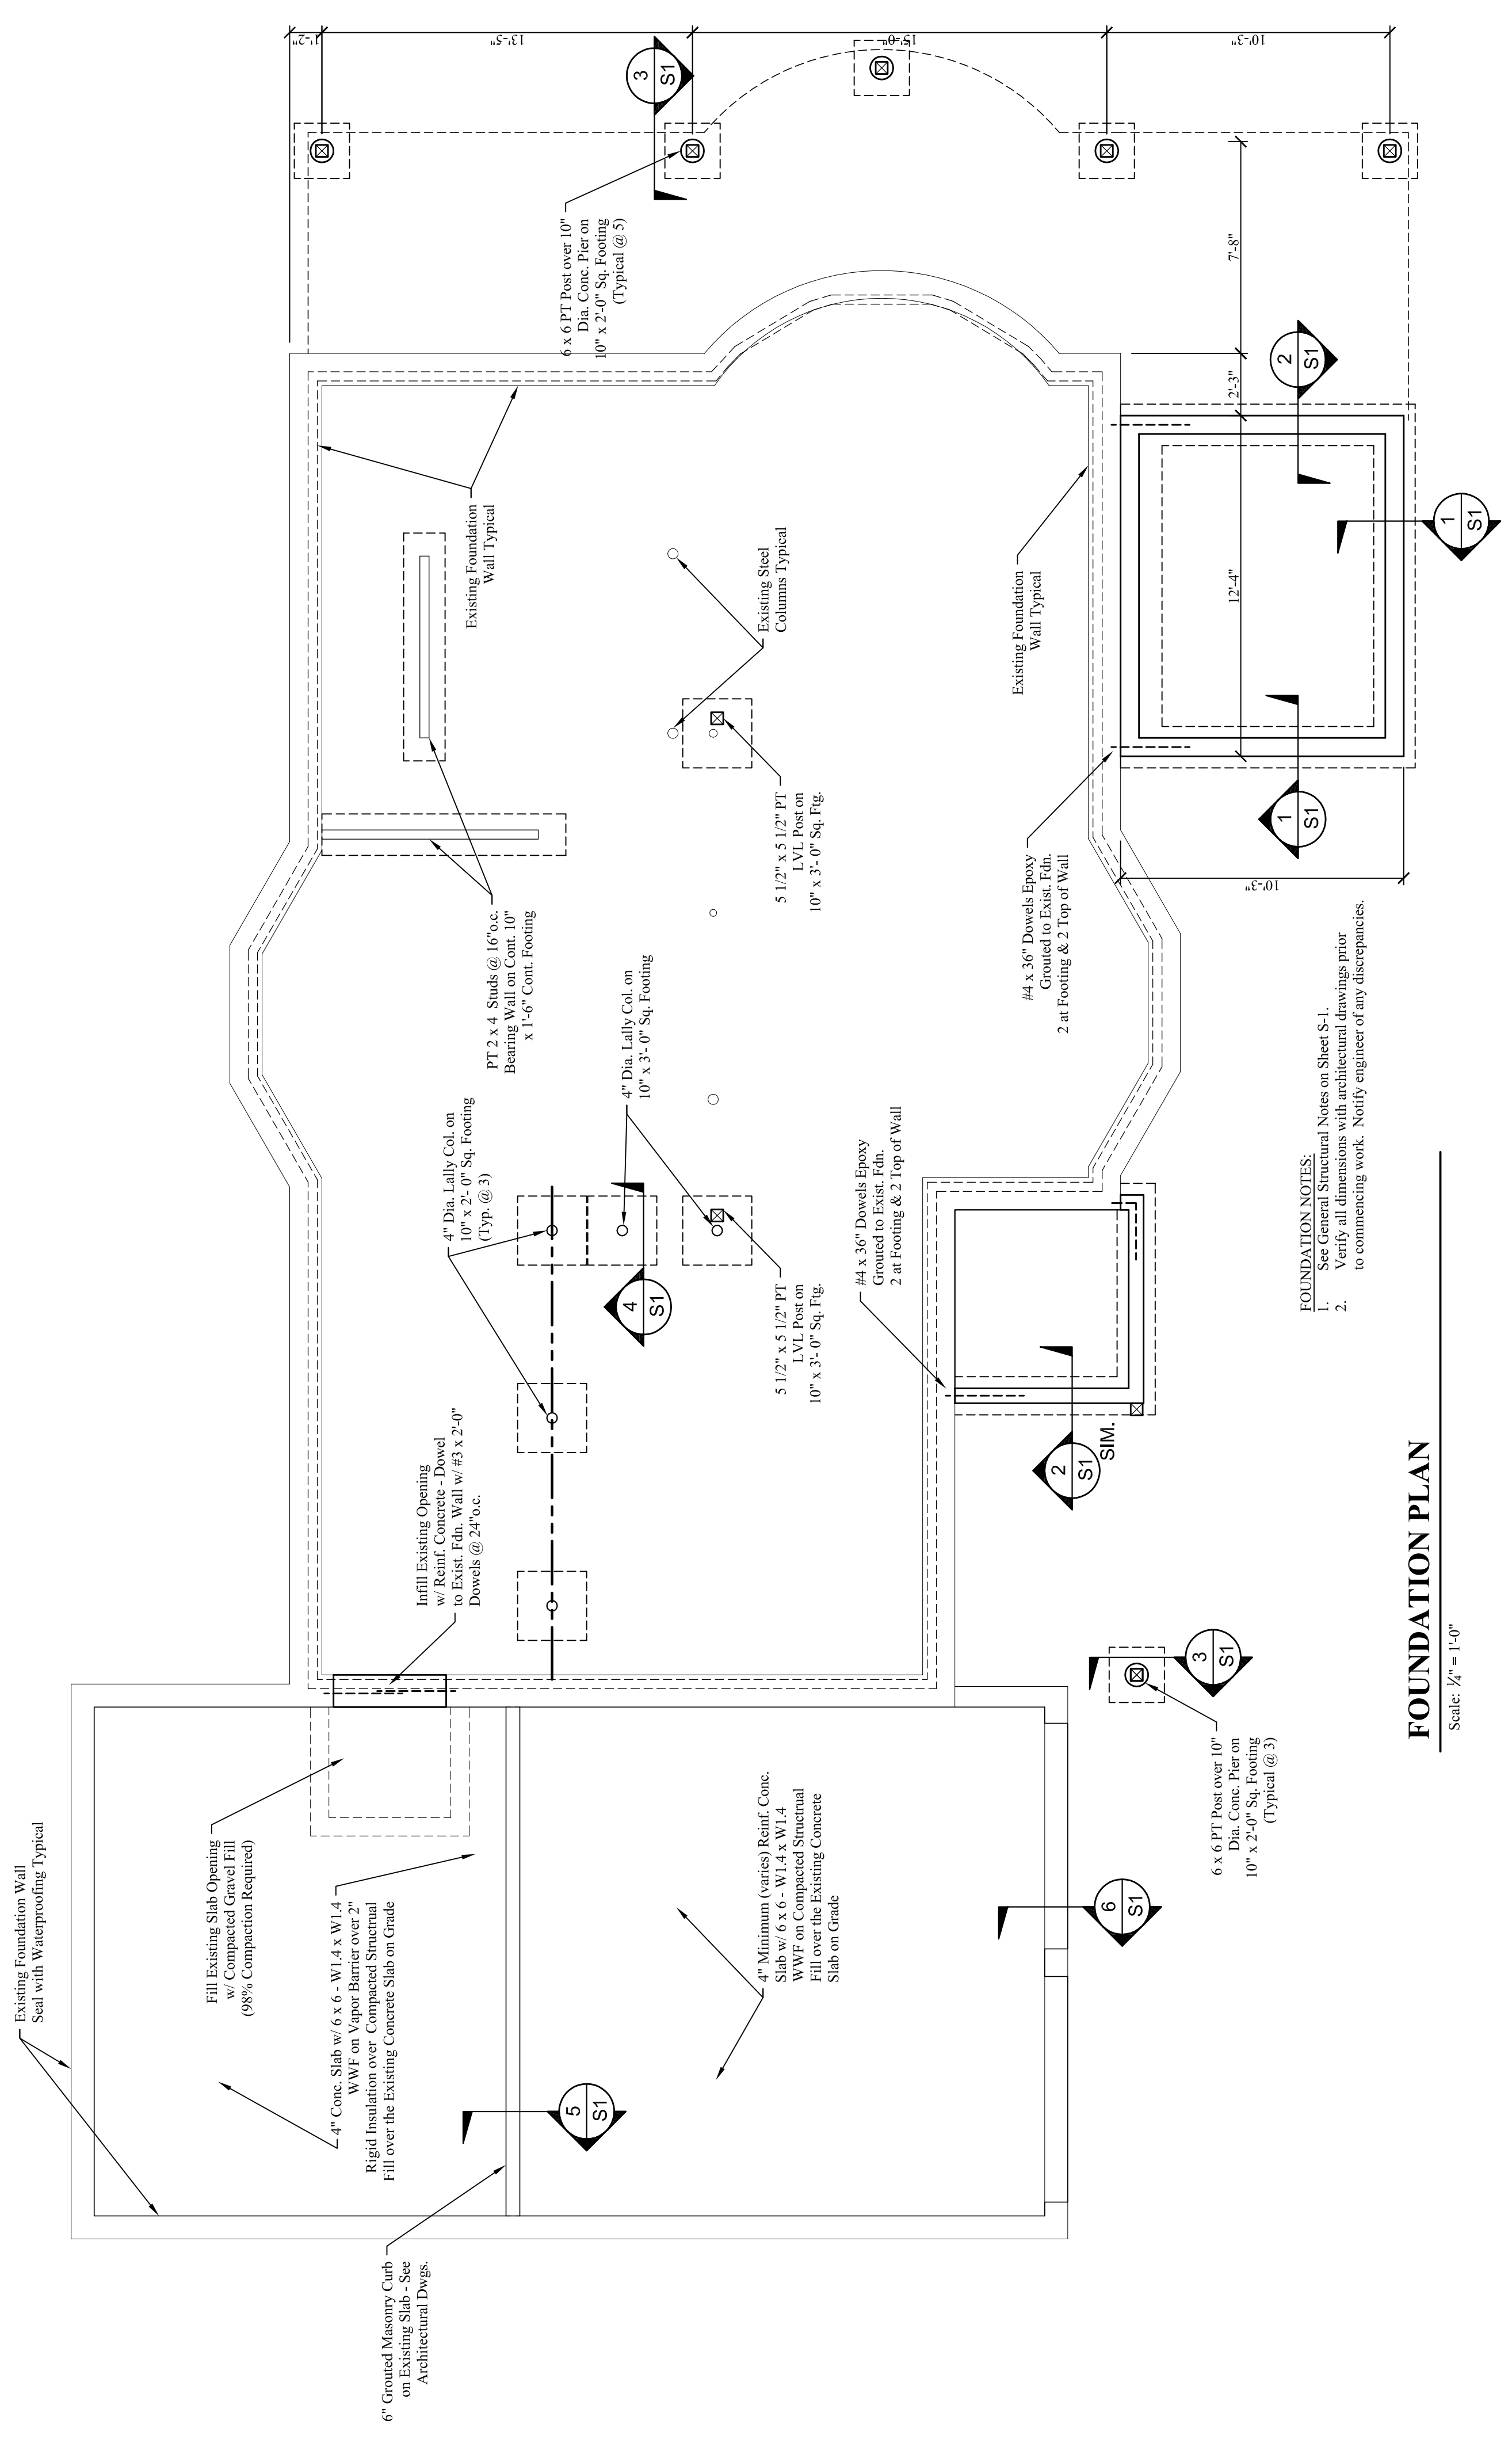

FOUNDATION NOTES:
 1. See General Structural Notes on Sheet S-1.
 2. Verify all dimensions with architectural drawings prior to commencing work. Notify engineer of any discrepancies.

FOUNDATION PLAN
 Scale: 1/4" = 1'-0"