

SHEET:

REVISIONS

12-04-2015


05-05-2017

DATE: 10-26-2015

PROJ.#: 08114

DRAWN BY: LAW



DESIGNED BY: Larry A. Wichnoski, P.E.

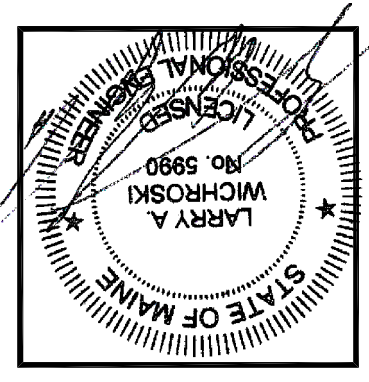

Building Renovations/Addition
162 Eastern Promenade, Portland, Me.

LOFT FRAMING PLAN

ENGINEERING DESIGN PROFESSIONALS
Consulting Engineers
P.O. BOX 575, FREEPORT, MAINE 04032 • (207) 865-9505

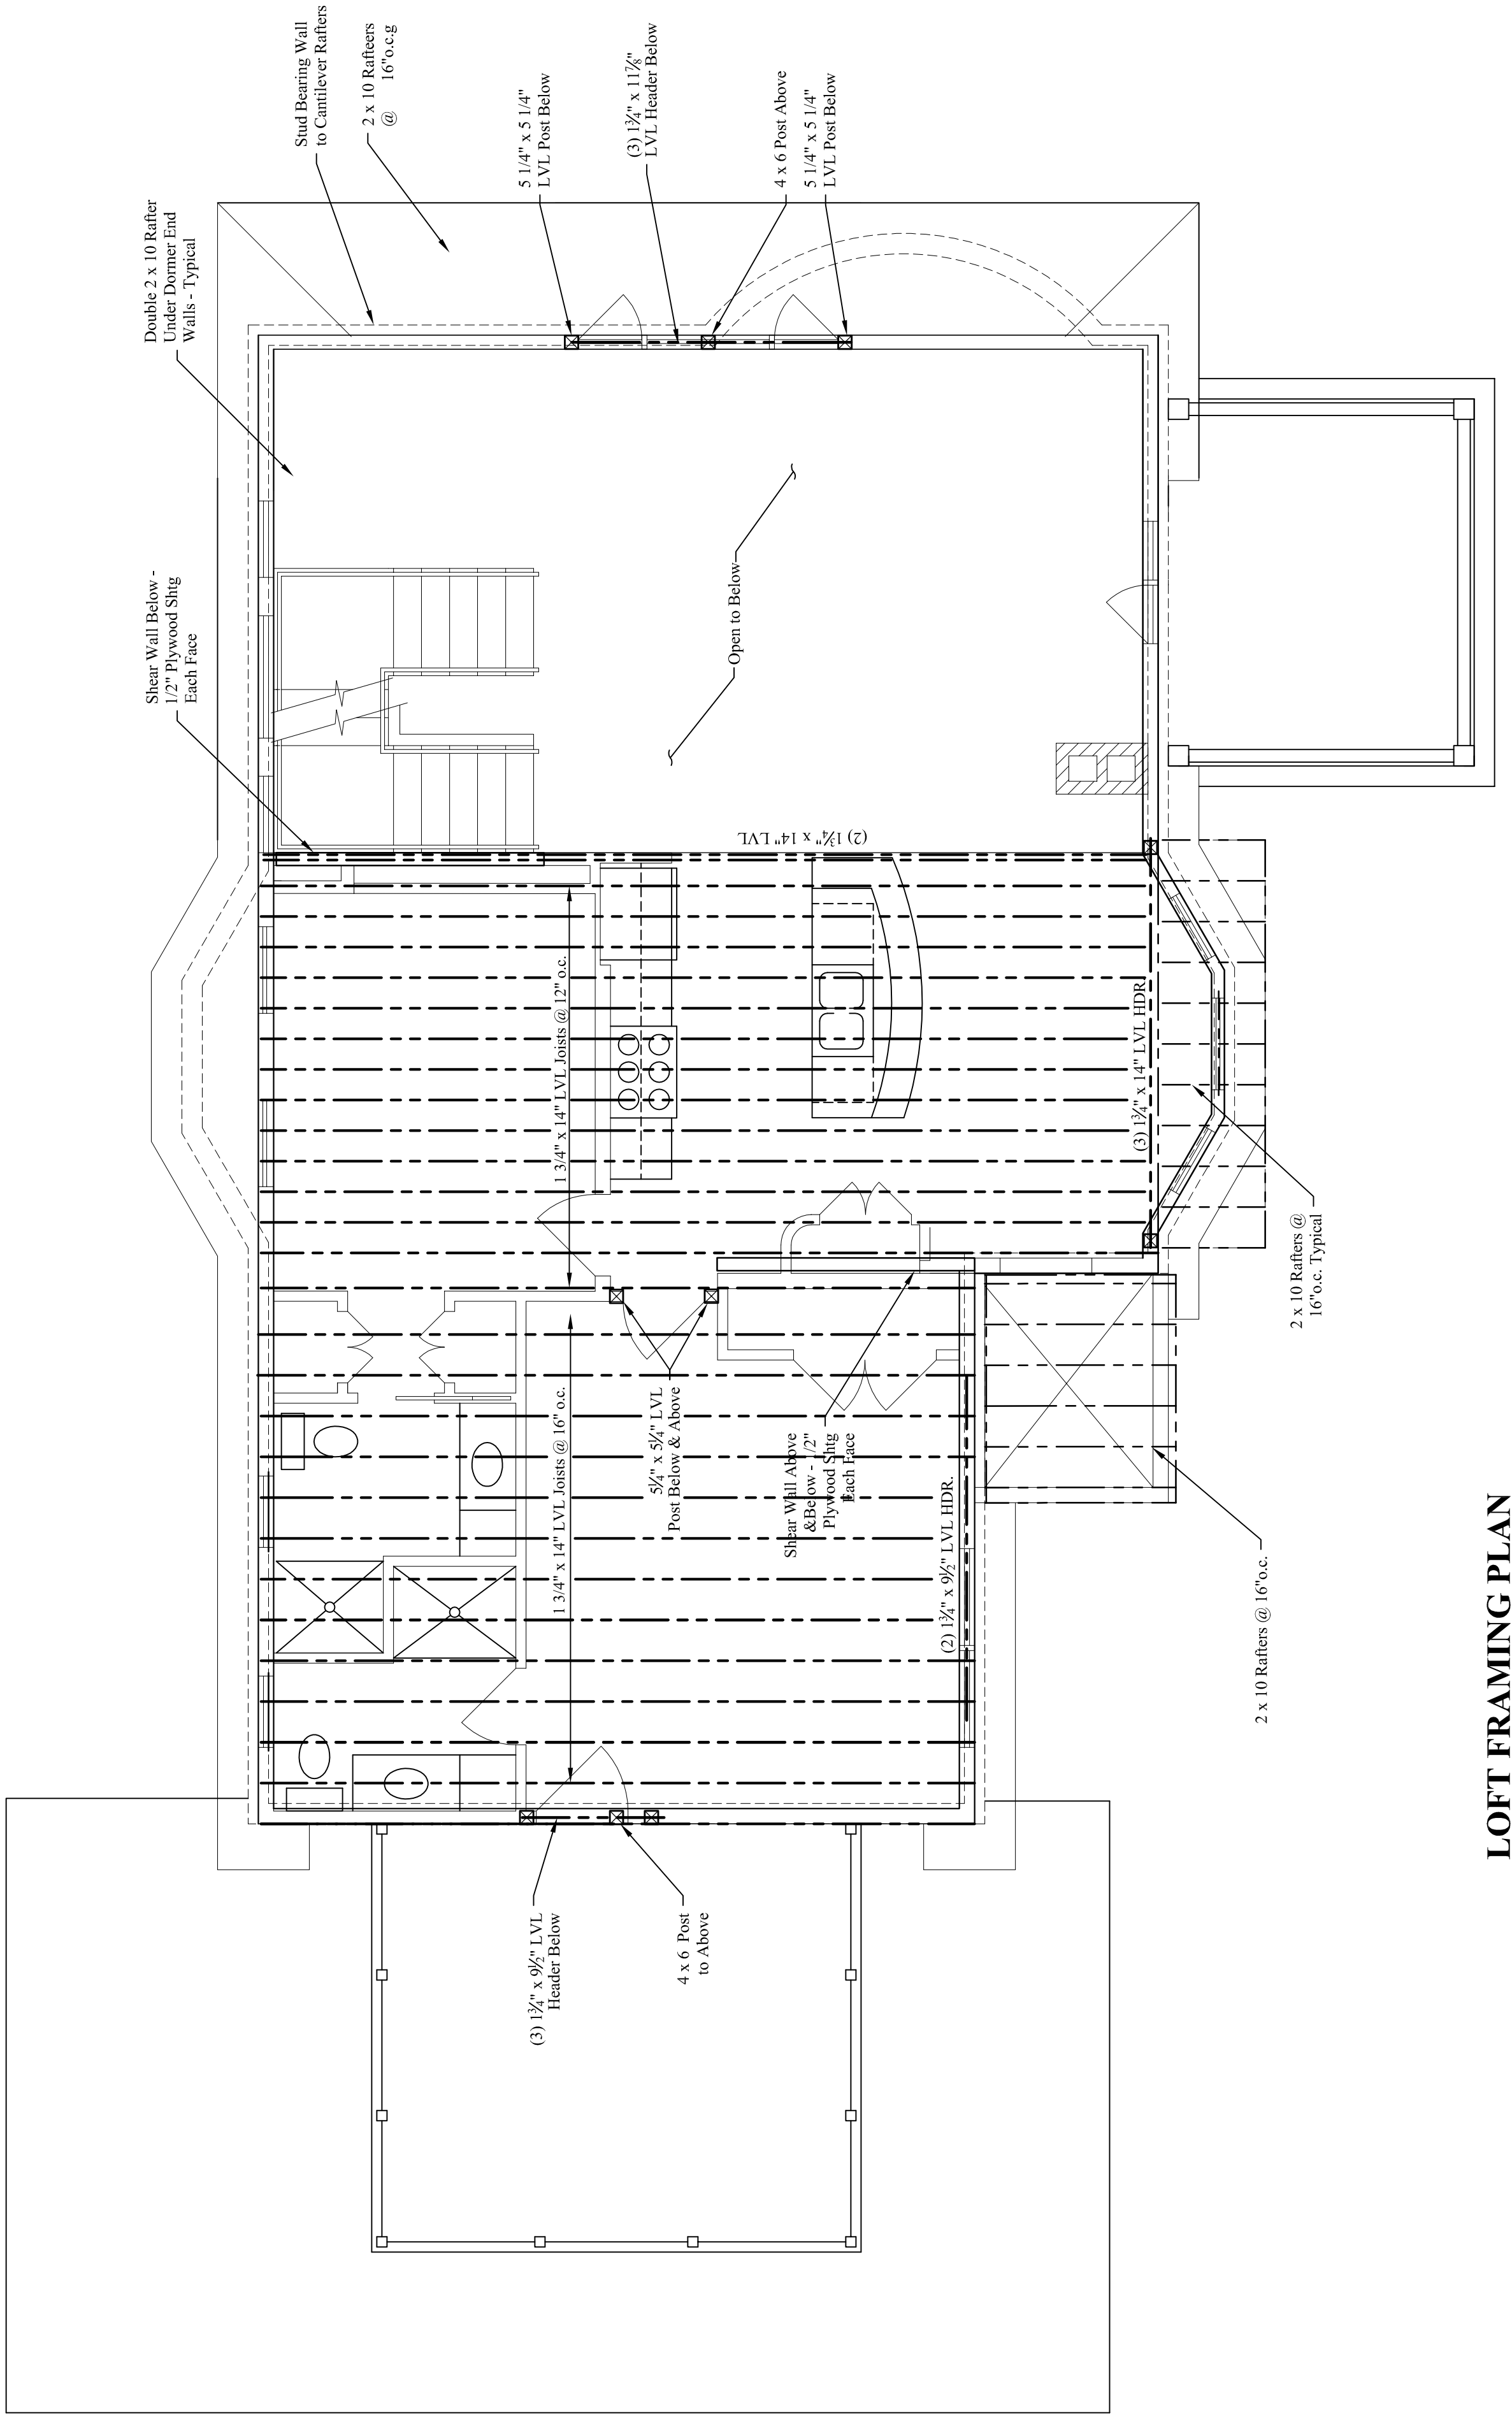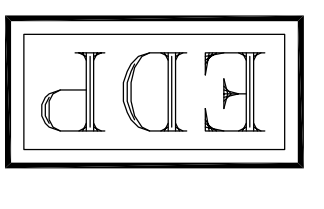

LOFT FRAMING PLAN

Scale: 1/4" = 1'-0"