


DESIGNED BY:  
 Larry A. Wichroski, P.E.  
 DRAWN BY:  
 LAW  
 JOB #:  
 08114  
 DATE:  
 10-26-2015

REVISIONS	
△	12-04-2015
△	05-05-2017
△	08-01-2017

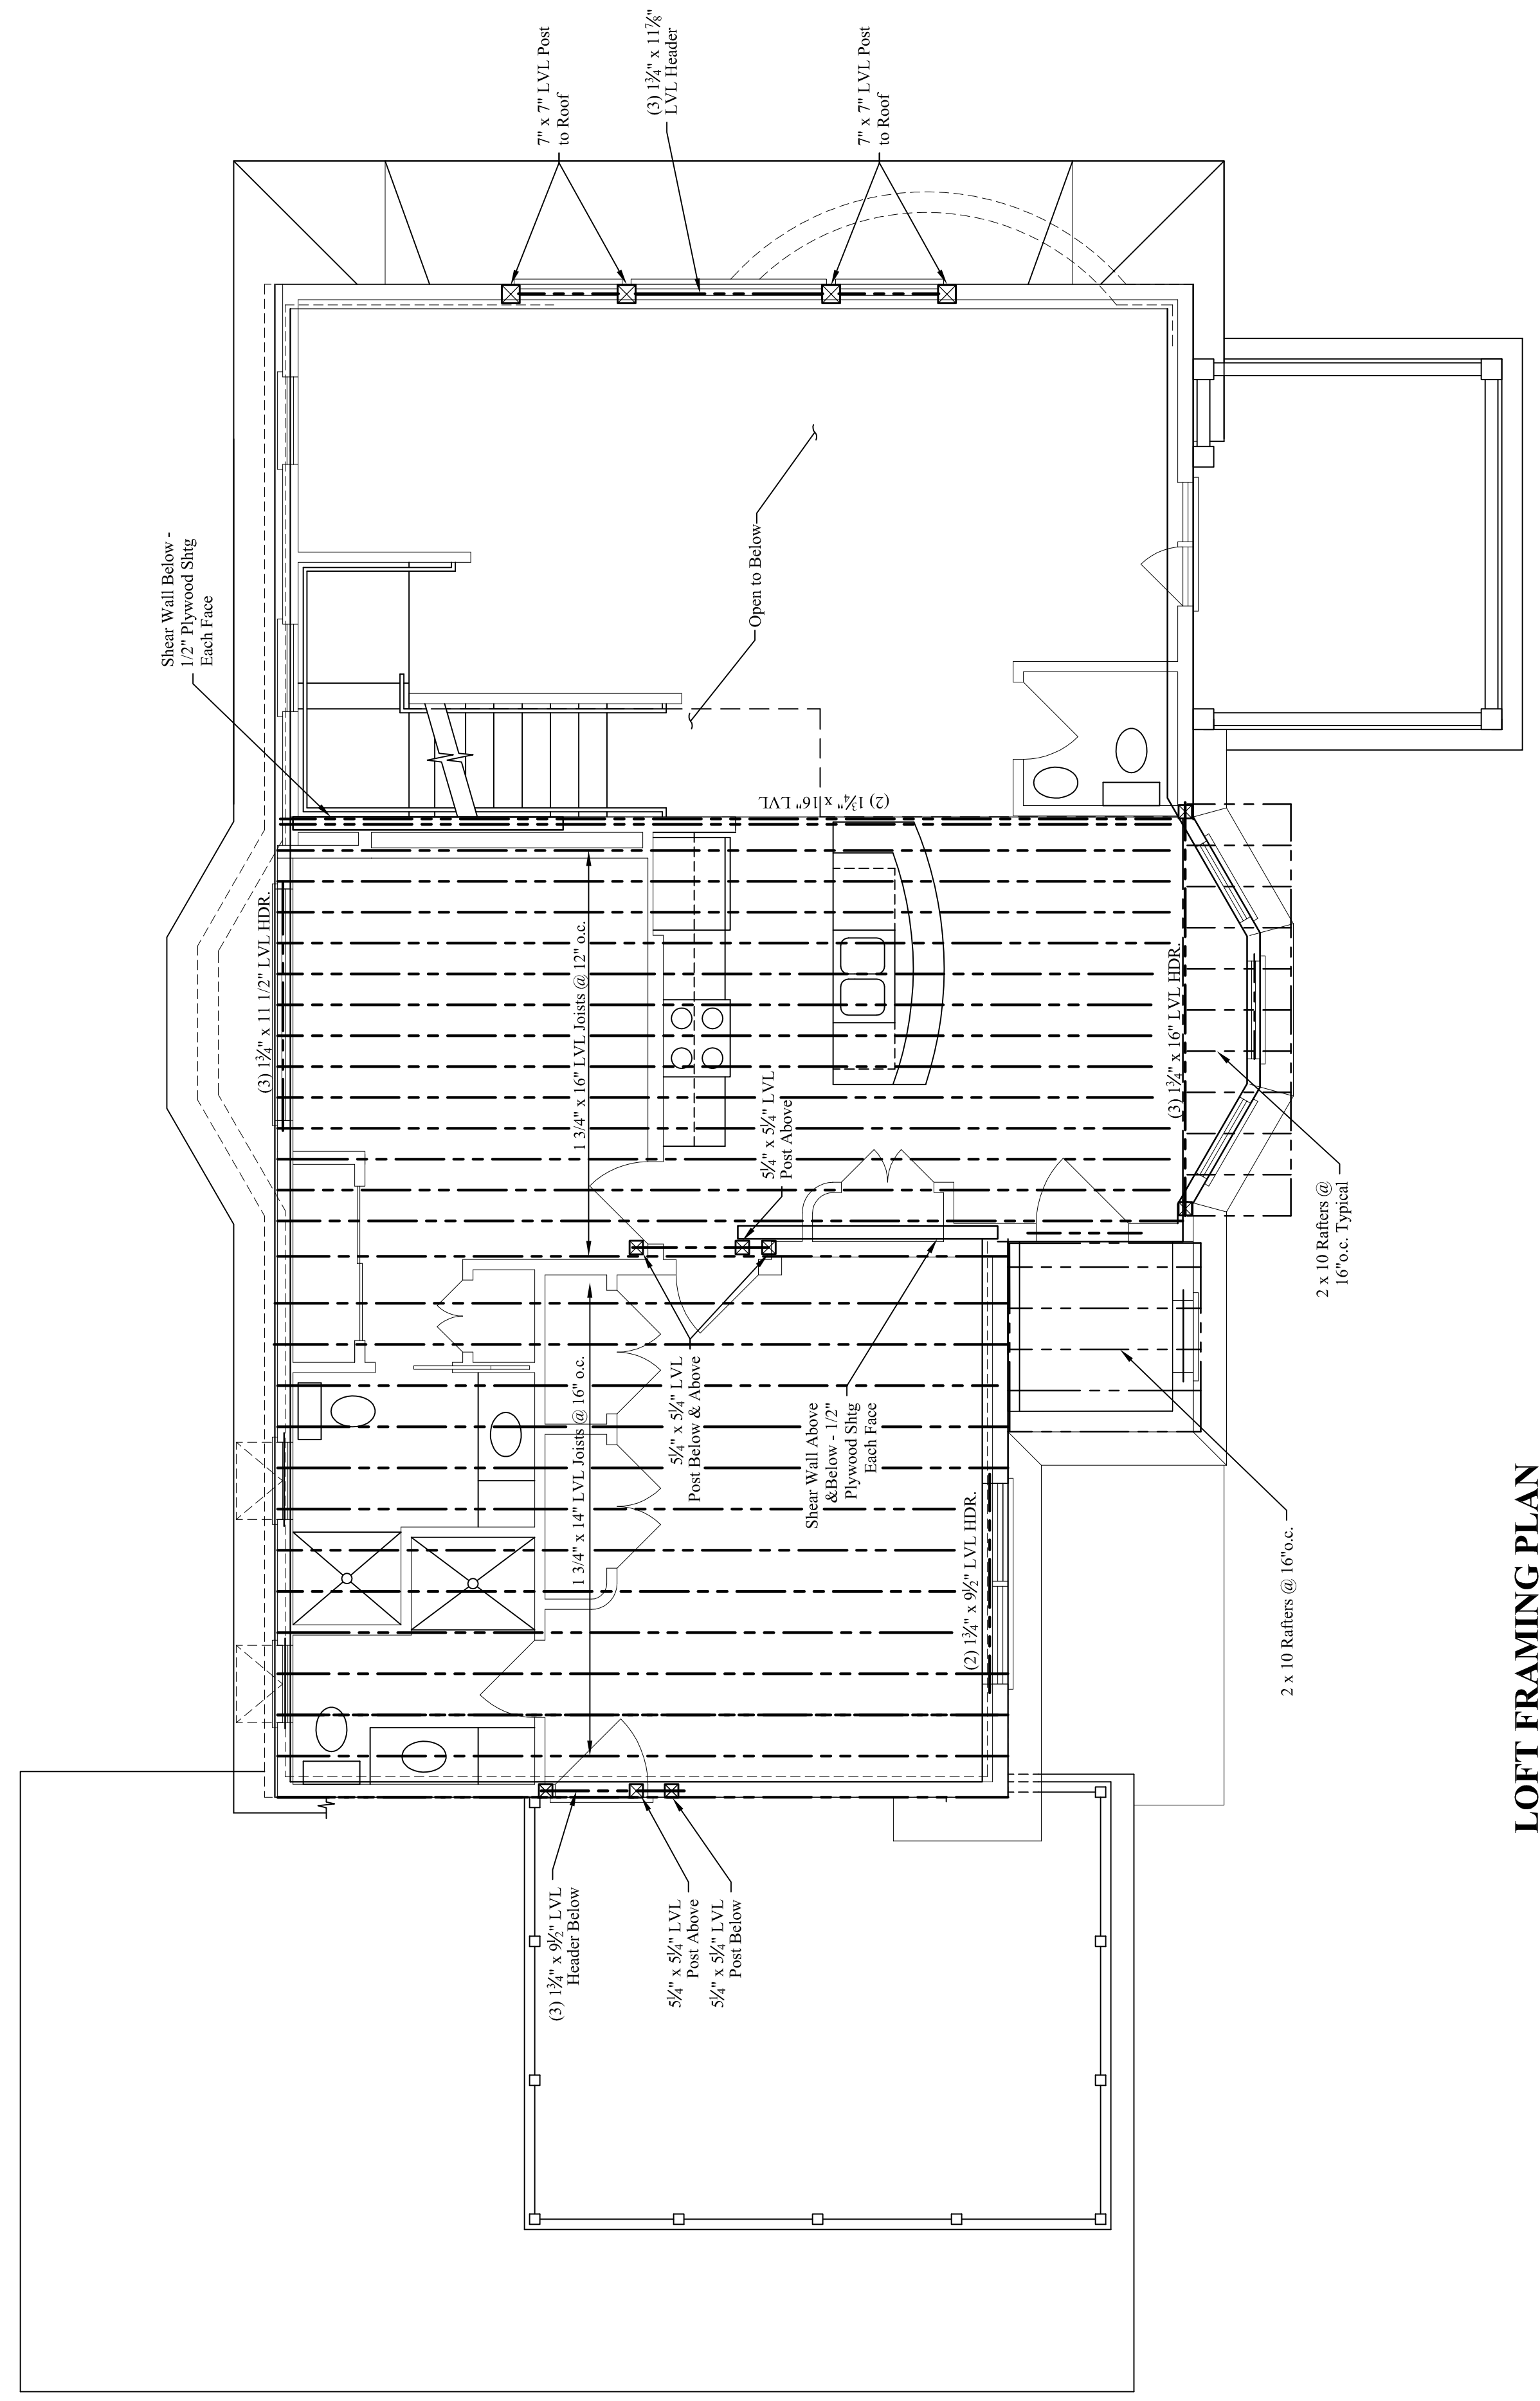

**LOFT FRAMING PLAN**  
 Scale: 1/4" = 1'-0"