


DESIGNED BY:	Larry A. Wichroski, P.E.
DRAWN BY:	LAW
JOB #:	08114
DATE:	10-26-2015

REVISIONS:	12-16-2017
SHEET:	96 of 7

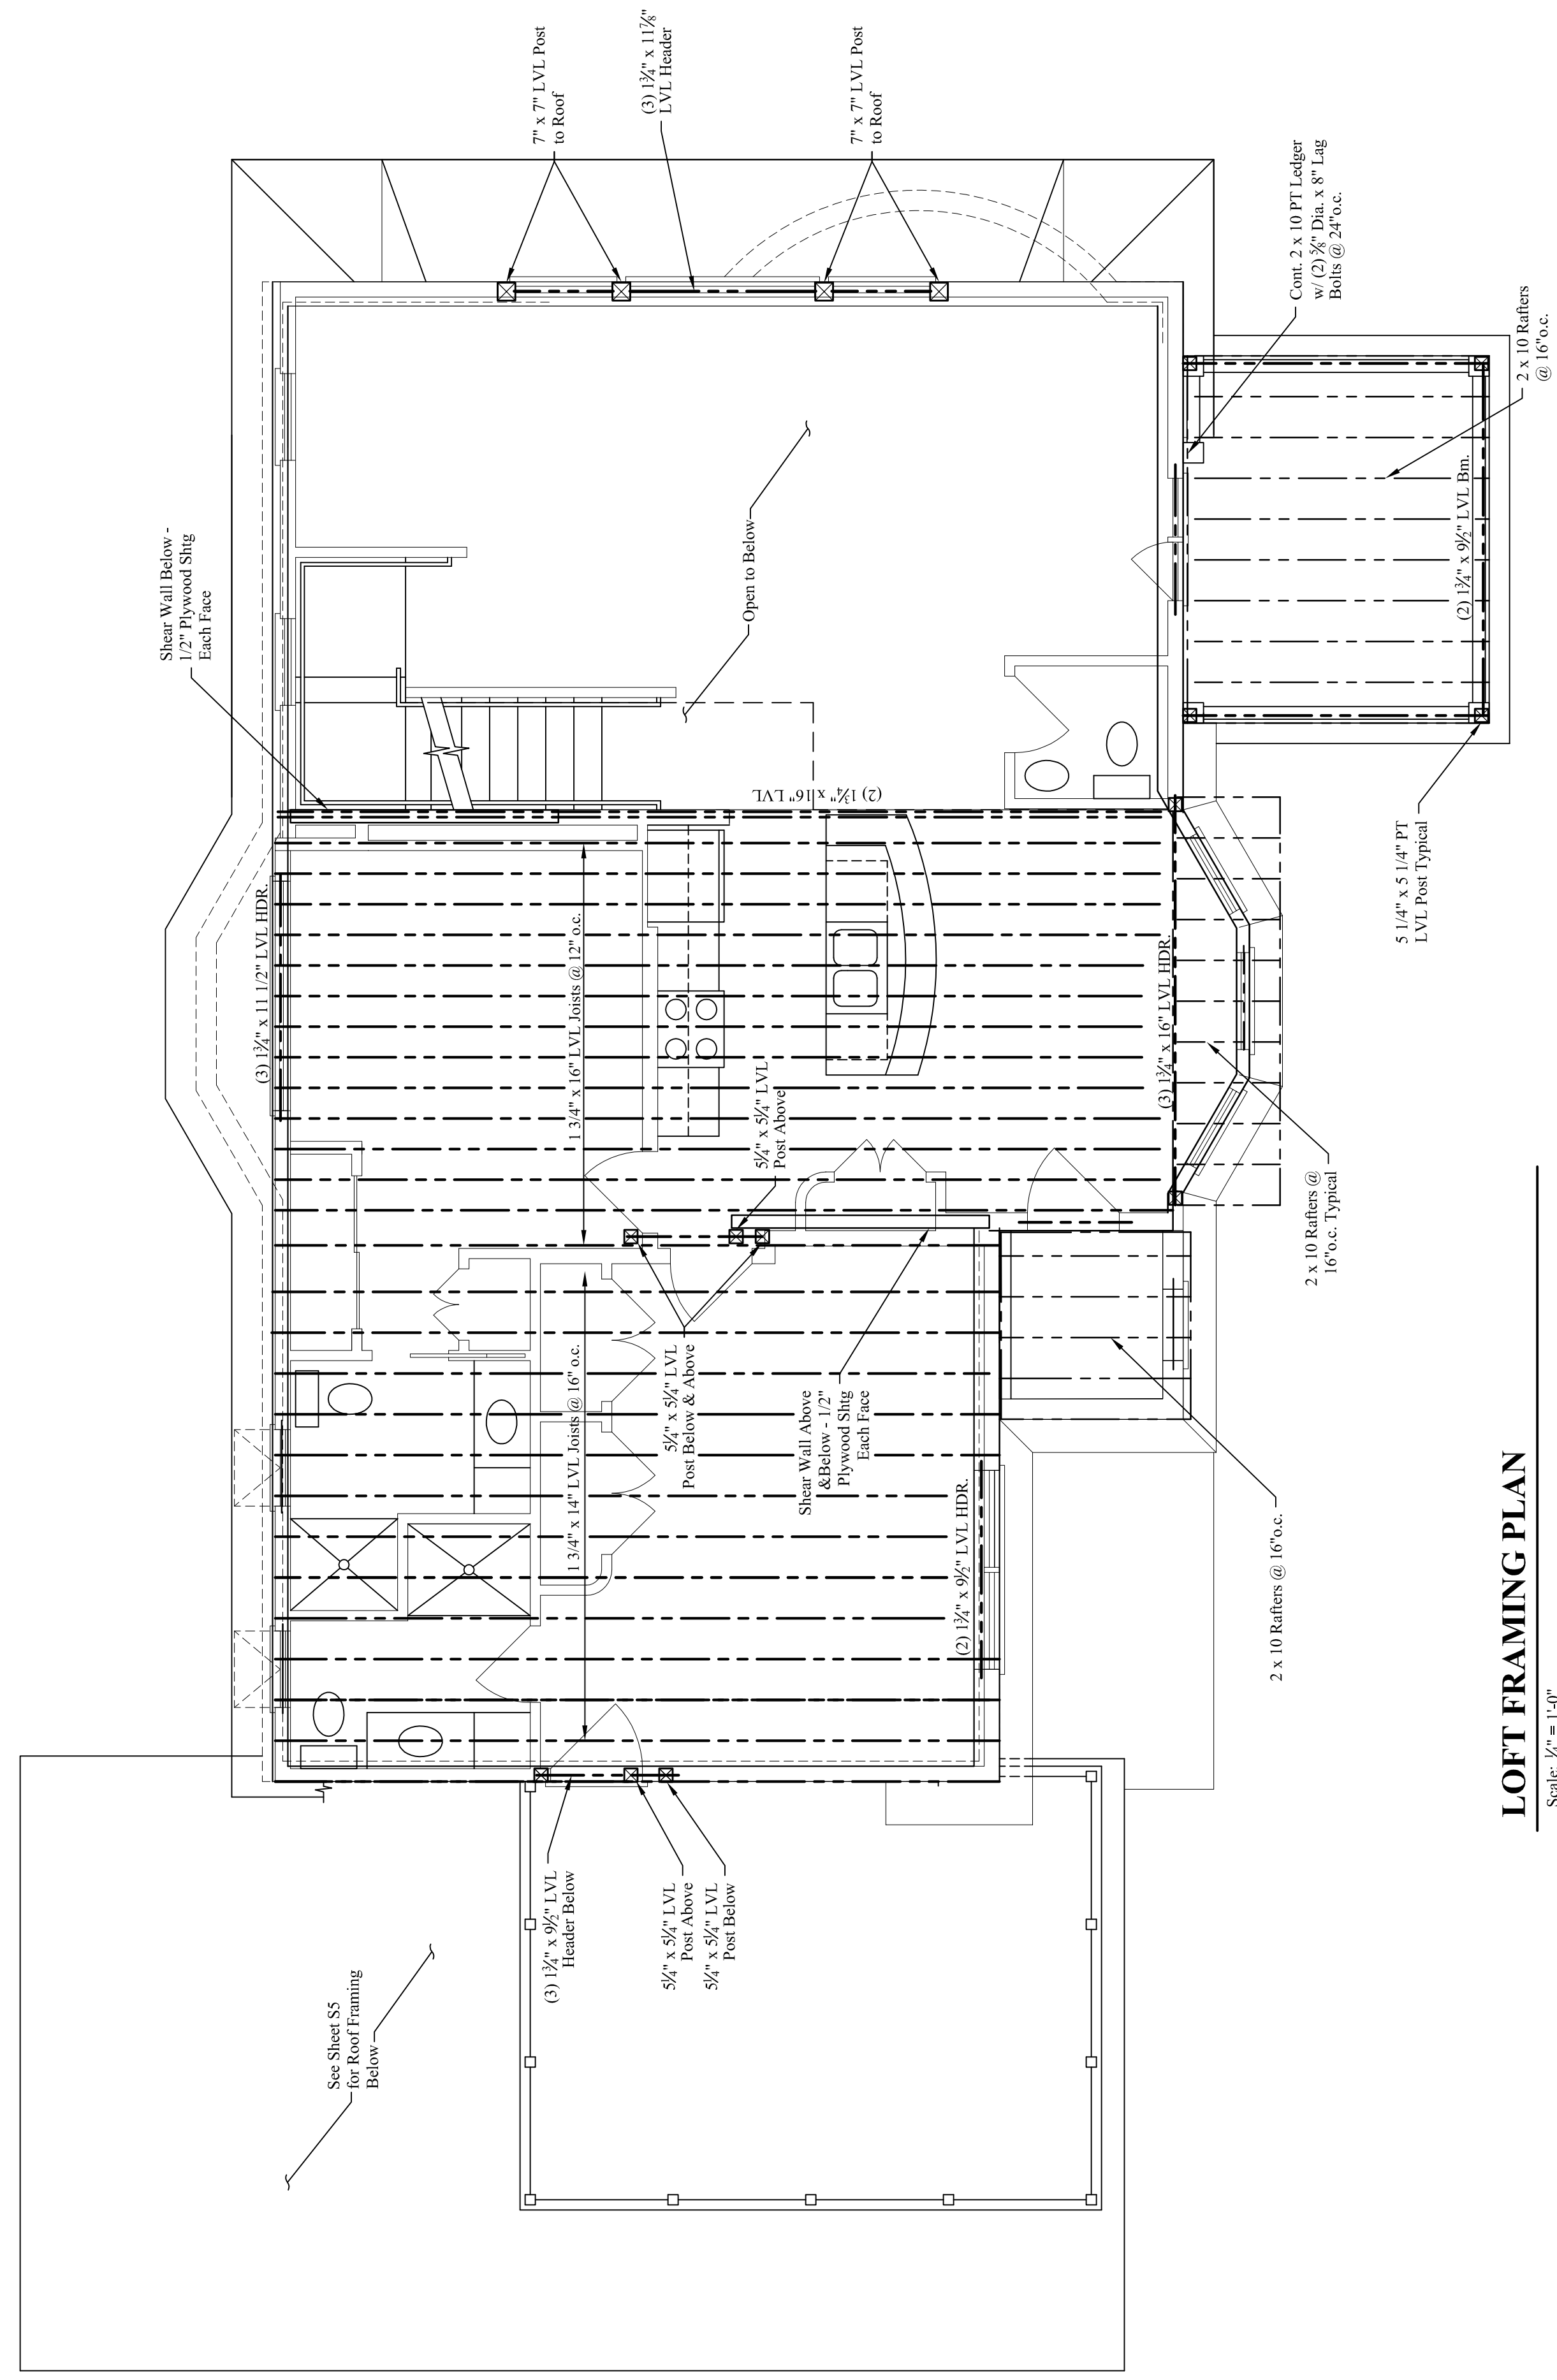

LOFT FRAMING PLAN
 Scale: 1/4" = 1'-0"