





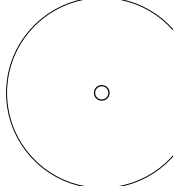

 
Soren deNiord Design Studio
 43 Wellwood Road
 Portland, ME
 04103
 T: 207-400-2450
 E: soren@sorendeniord.com


SYMBOLS LEGEND

HARDSCAPE

-  STONE STEP
-  STONE PAVING
-  CRUSHED STONE WITH CEDAR EDGING
-  STEEL EDGING

 PLANTS

-  PROPOSED DECIDUOUS TREE
-  PROPOSED SHRUB / ORNAMENTAL GRASS
-  PERENNIAL PLANTING BED

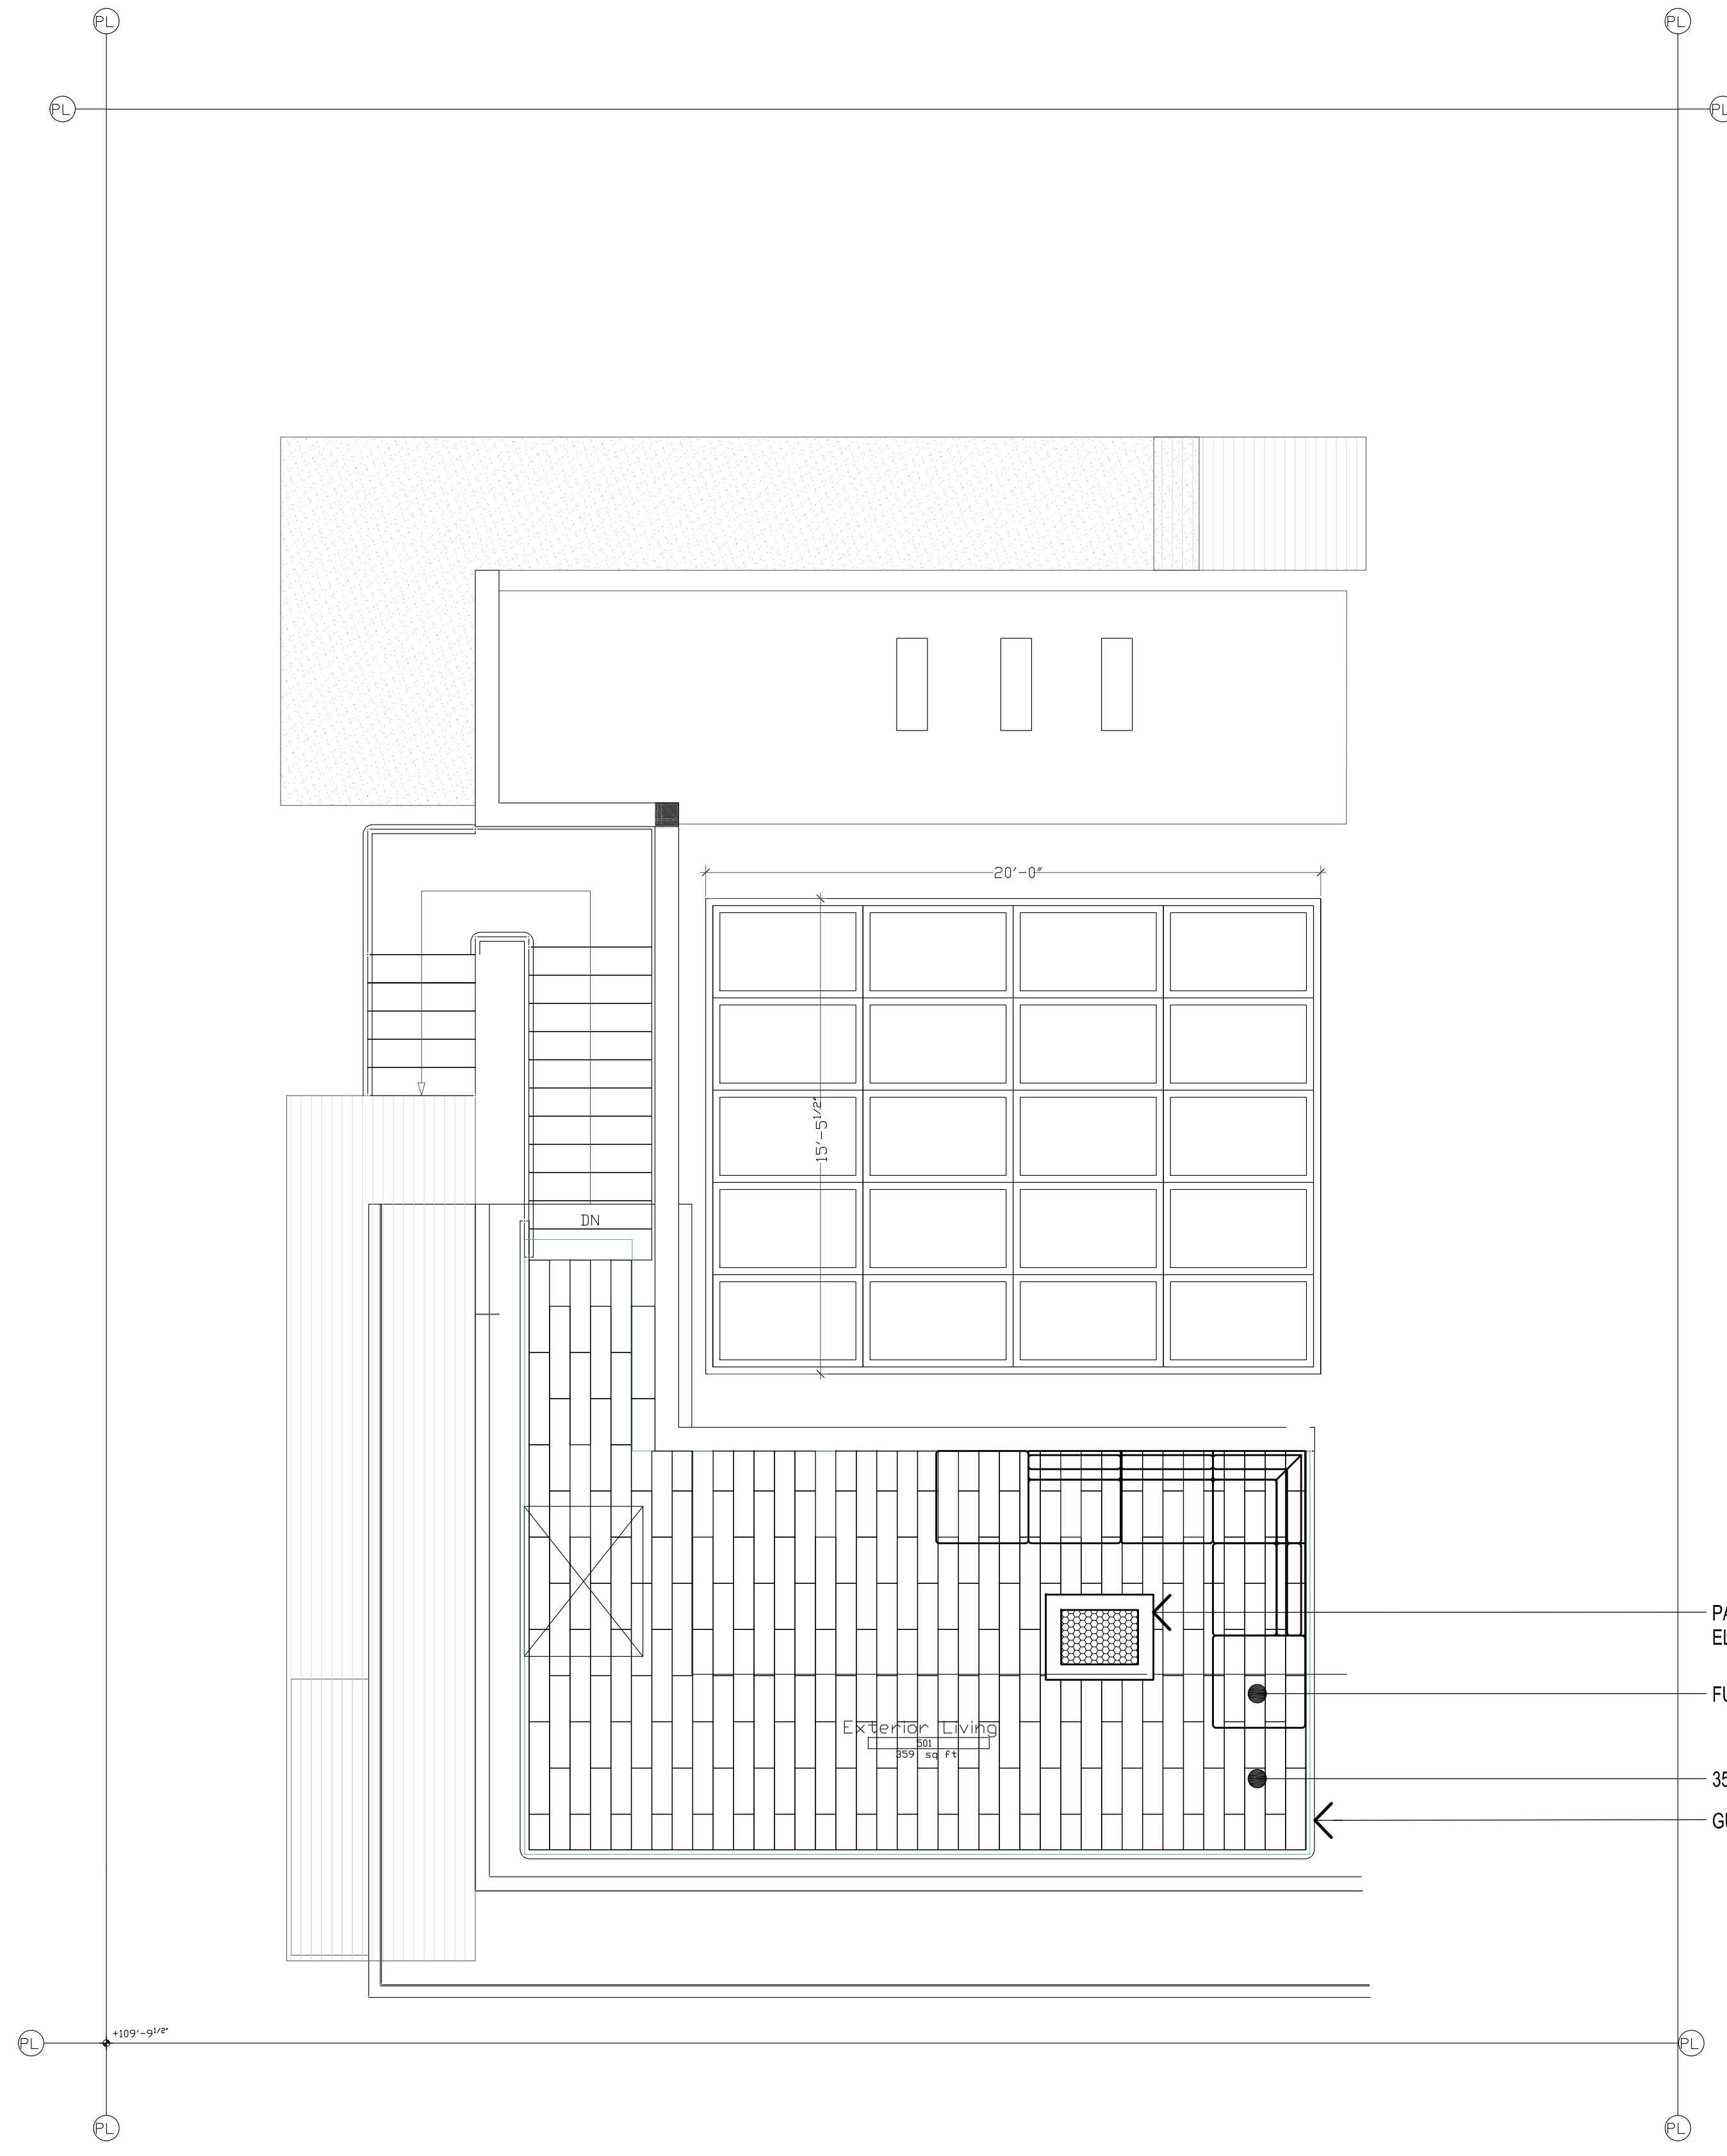

- ← PALOFORM BENTO 42 CONCRETE GAS FIRE PIT
ELECTRONIC AND MATCH-LIT IGNITION NATURAL GAS: 69,000 BTU/H | 25 KW. PROPANE 60,000 BTU/H | 25 KW
- ← FURNITURE BY OTHERS
- ← 350 SF 2" THICK STONE PAVING ON PEDESTAL SYSTEM (MYSTIC MOUNTAIN GRANITE - THERMAL ALL EXPOSED FACES)
- ← GUARDRAIL (SEE ARCHITECTURAL DRAWINGS)



BRADY RESIDENCE
 9 MOODY STREET
 PORTLAND, MAINE

No.	Revision	Date:
1	SD PRICING	NOV. 10, 2017
2	SITE PLAN REVIEW	DEC. 1, 2017

revisions:
 date: NOV. 9, 2017
 scale: As Noted
 drawn: SK
 checked: SD

L1.1

SITE PLAN
 ROOF TERRACE

NOT FOR CONSTRUCTION