




1 WALL SECTION AT MOODY STEET AT FRONT  
SCALE: 3/8" = 1'-0"

 

2 WALL SECTION AT NORTH OF BUILDING  
SCALE: 3/8" = 1'-0"

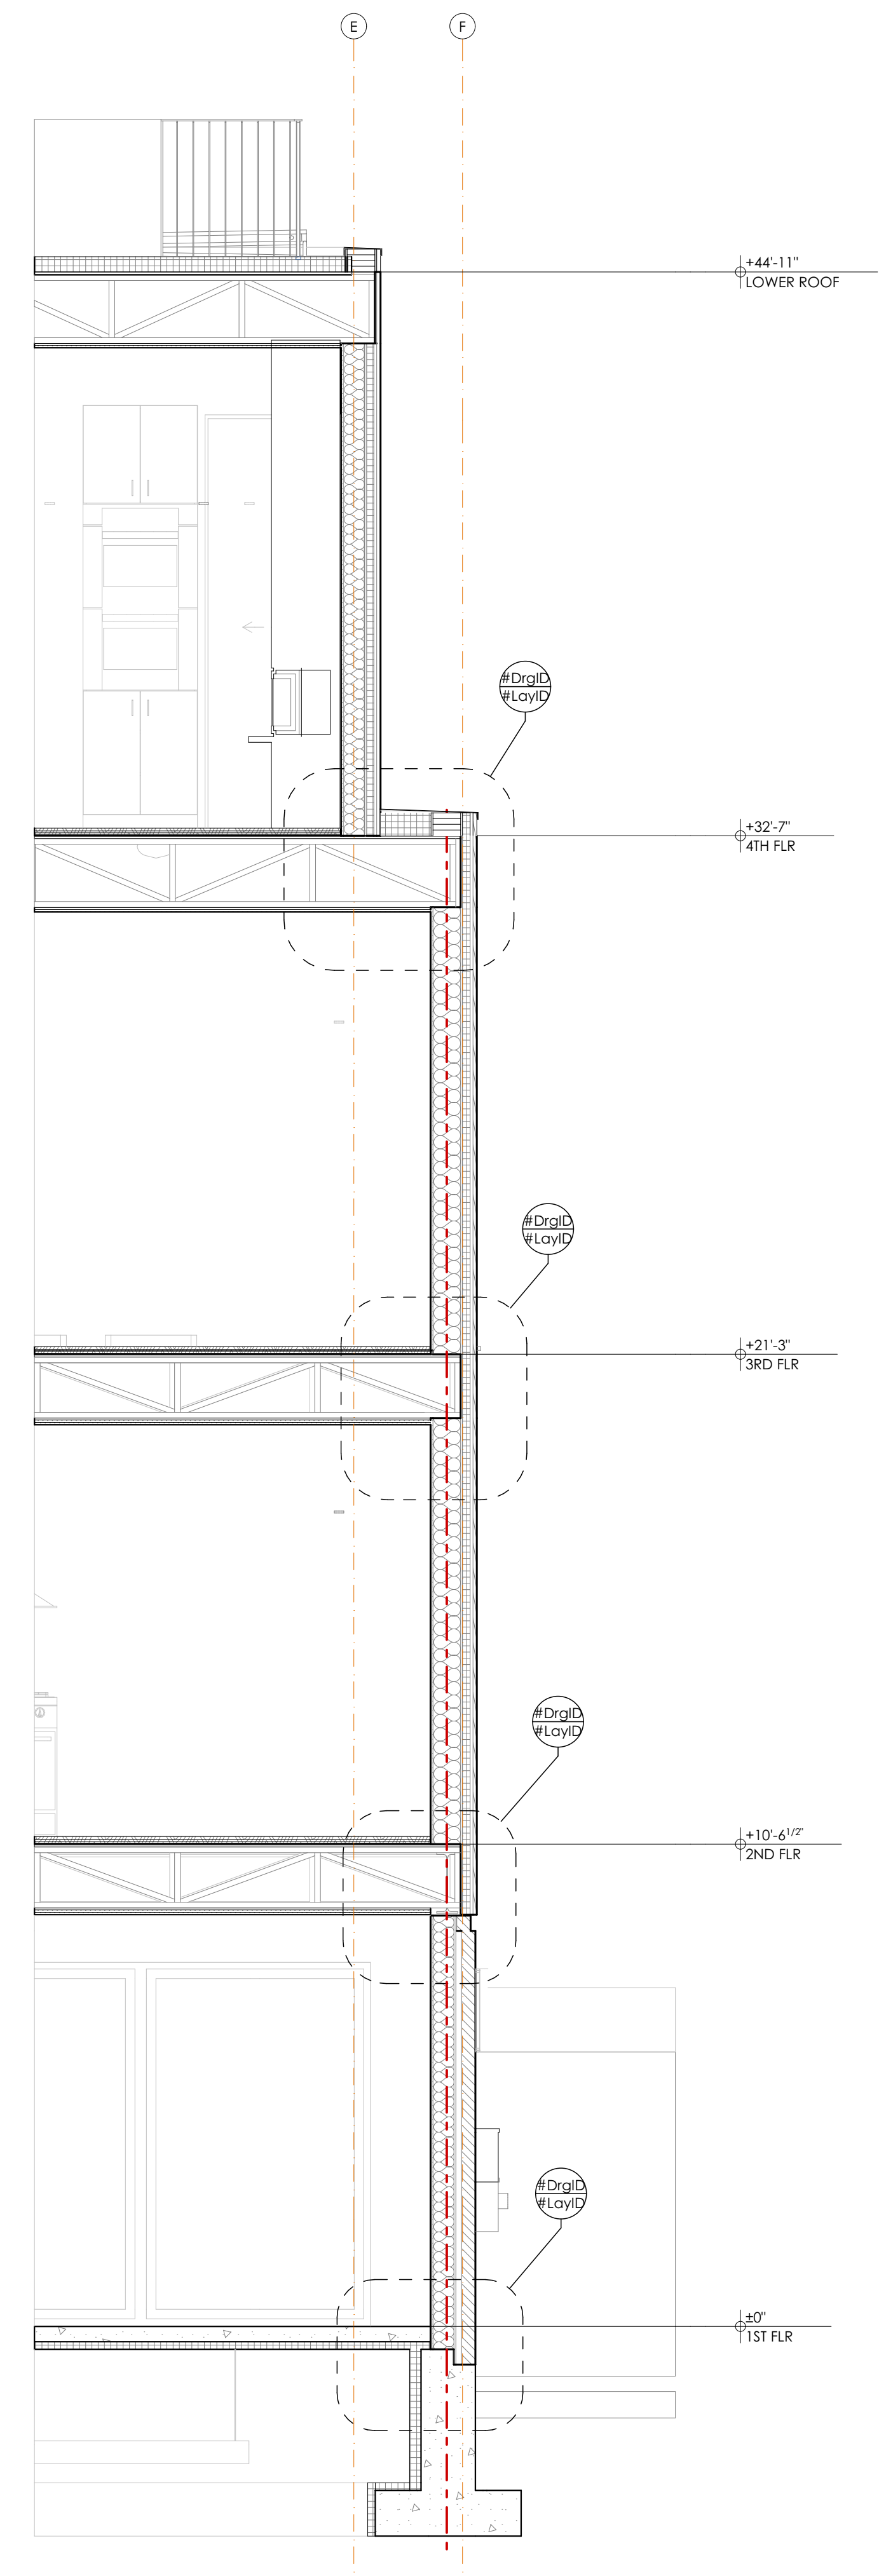

3 WALL SECTION AT NORTH OF BUILDING  
SCALE: 3/8" = 1'-0"

 

**PRELIMINARY**  
NOT FOR CONSTRUCTION

ISSUE	DATE	DESCRIPTION
001	12/01/2017	CITY REVIEW
002	12/01/2017	DESIGN DEVELOPMENT SET

ID	DESCRIPTION