

 



1 WALL SECTION AT MOODY STEET AT FRONT
SCALE: 3/8" = 1'-0"

 

2 WALL SECTION AT NORTH OF BUILDING
SCALE: 3/8" = 1'-0"

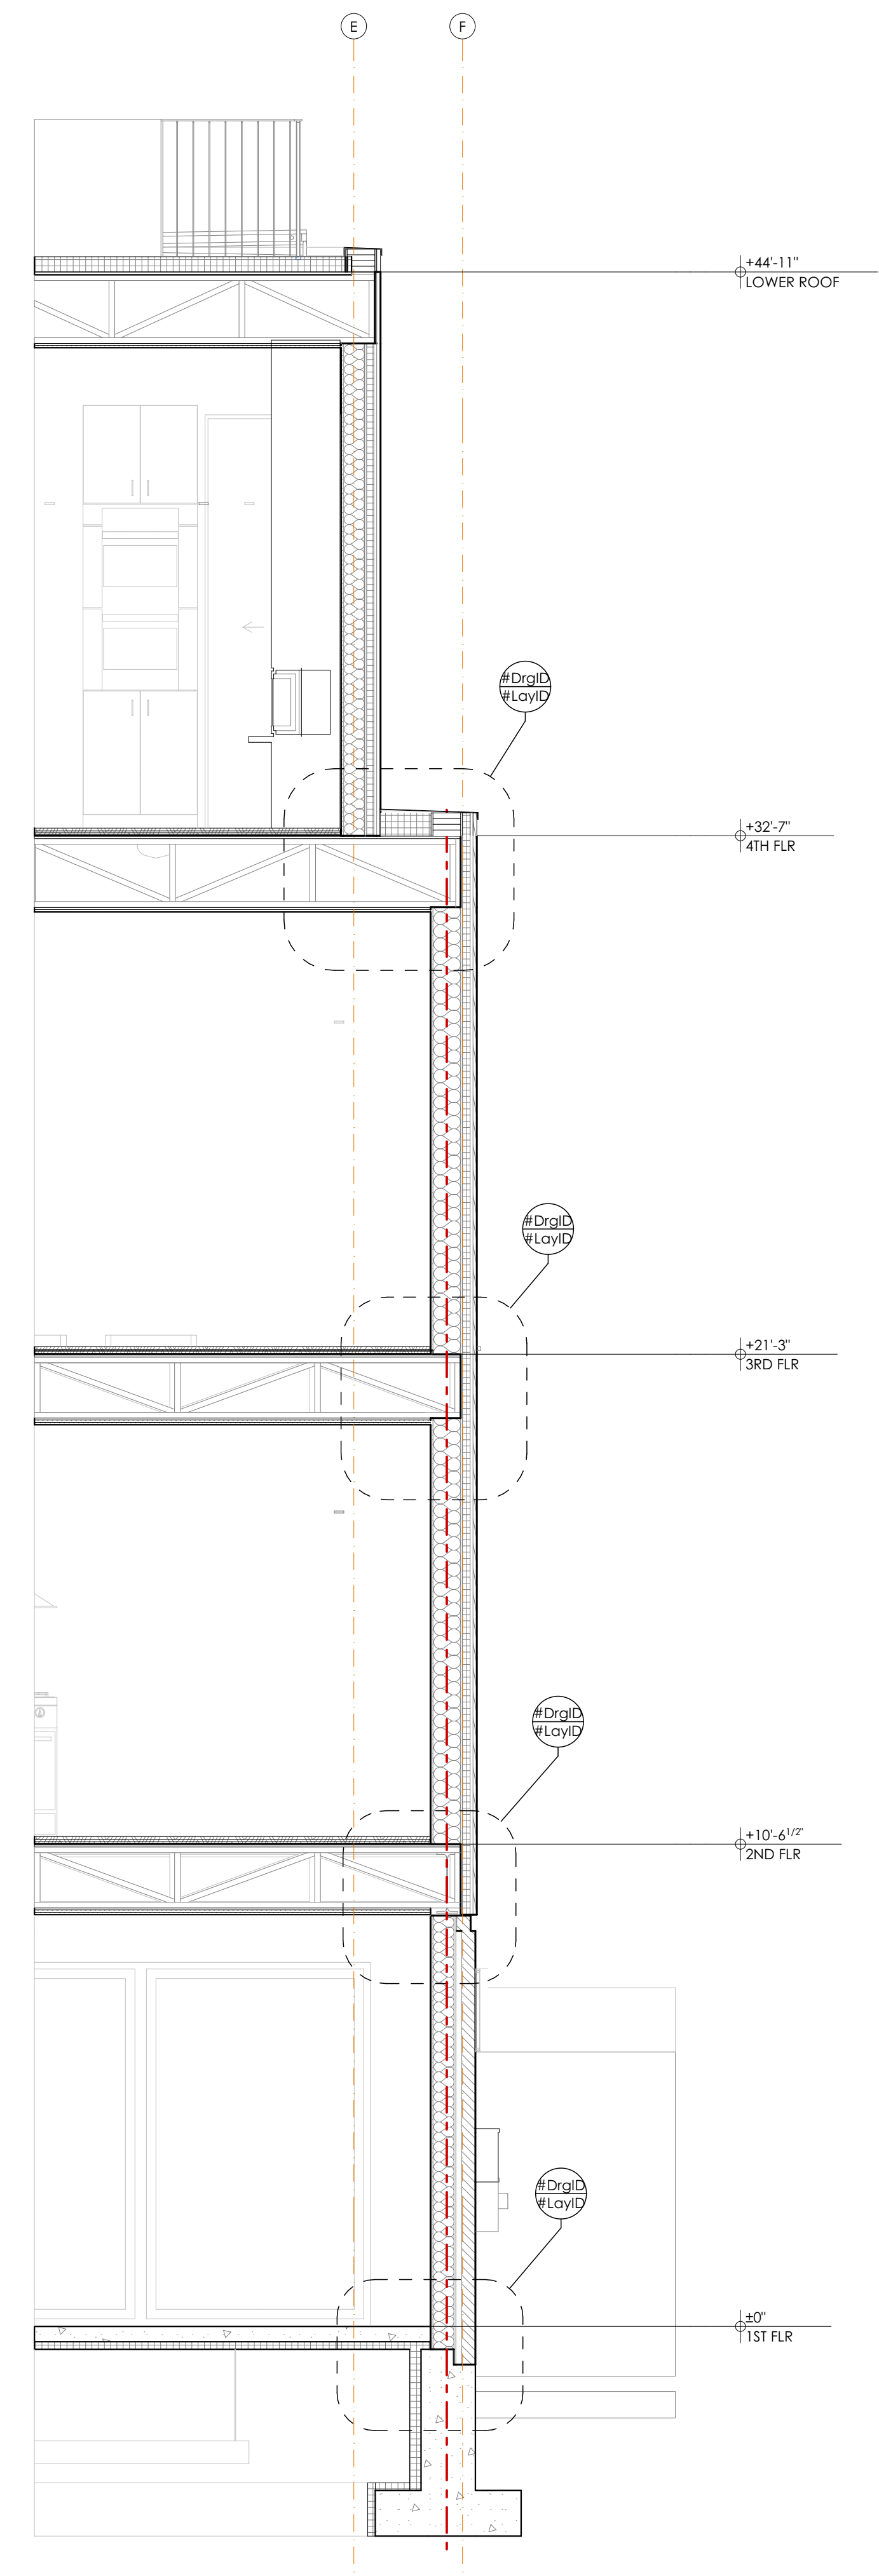

3 WALL SECTION AT NORTH OF BUILDING
SCALE: 3/8" = 1'-0"

 

PRELIMINARY
NOT FOR CONSTRUCTION