
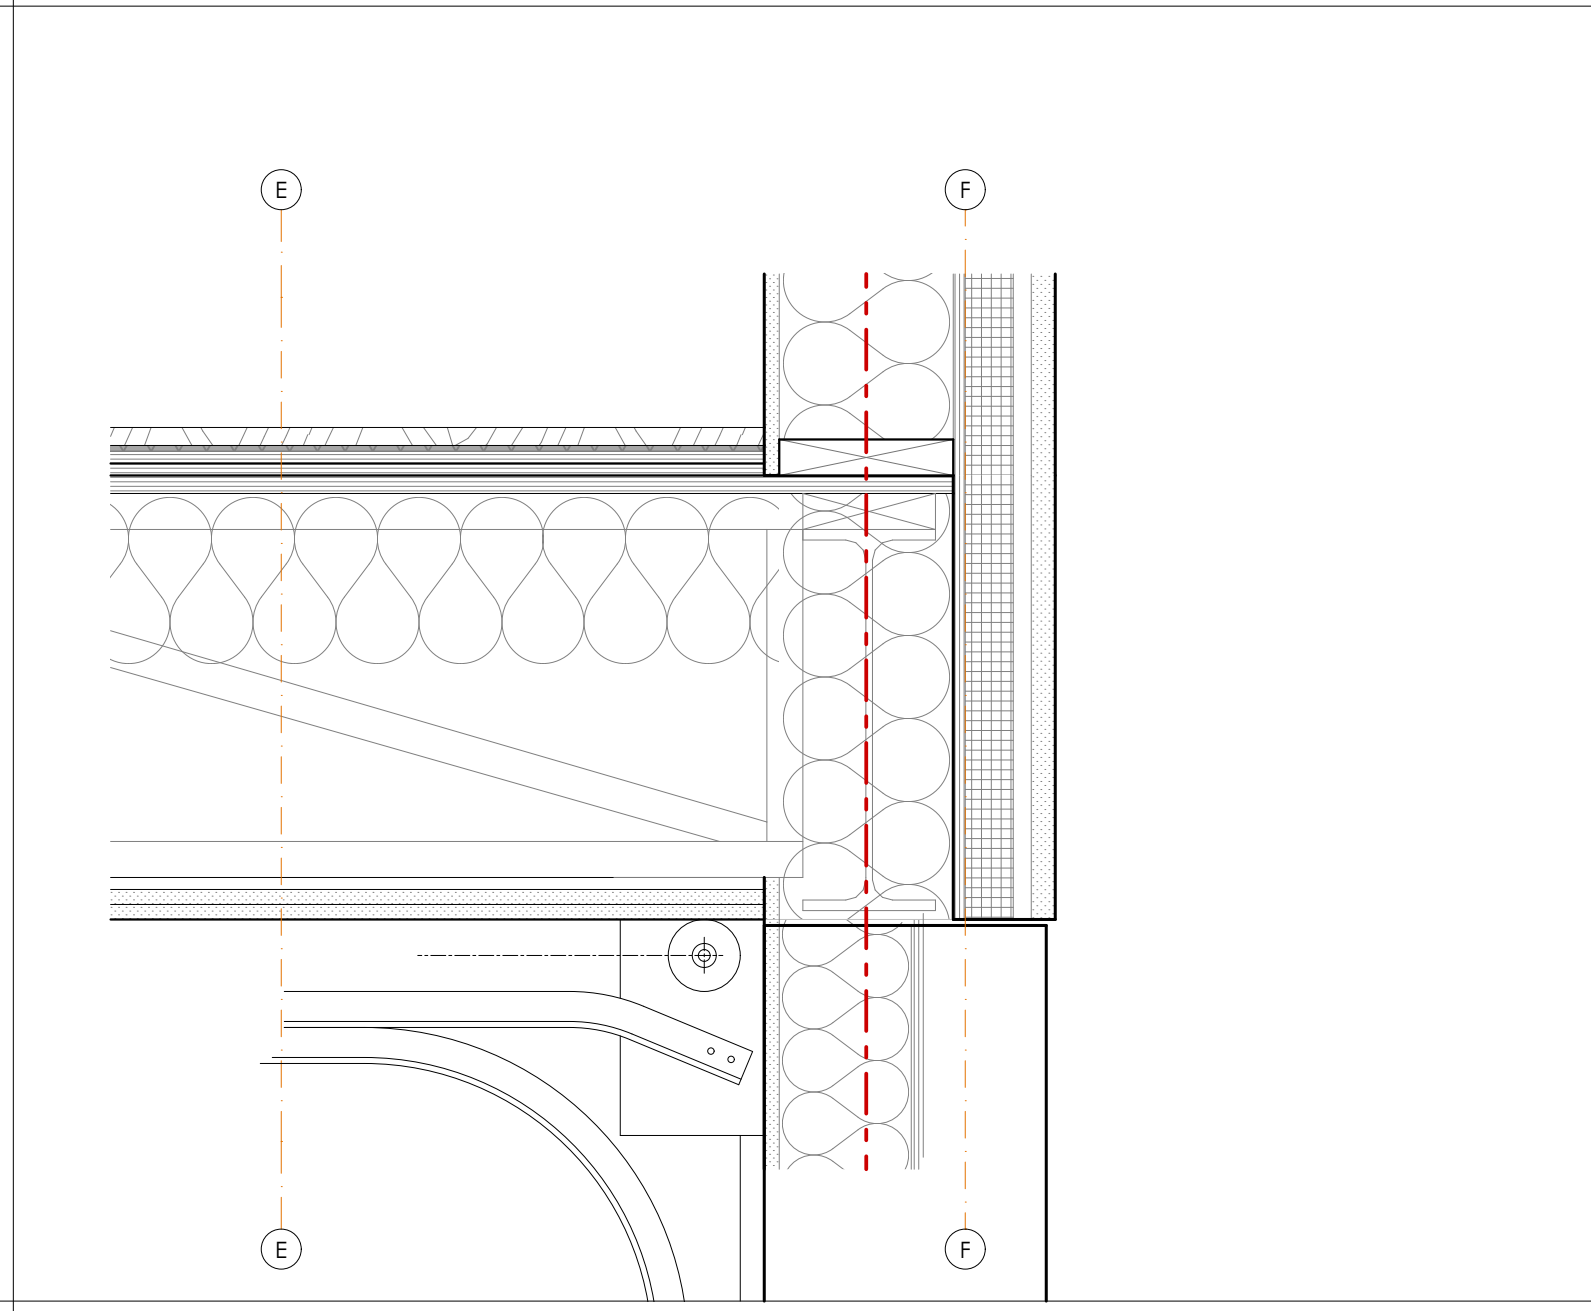
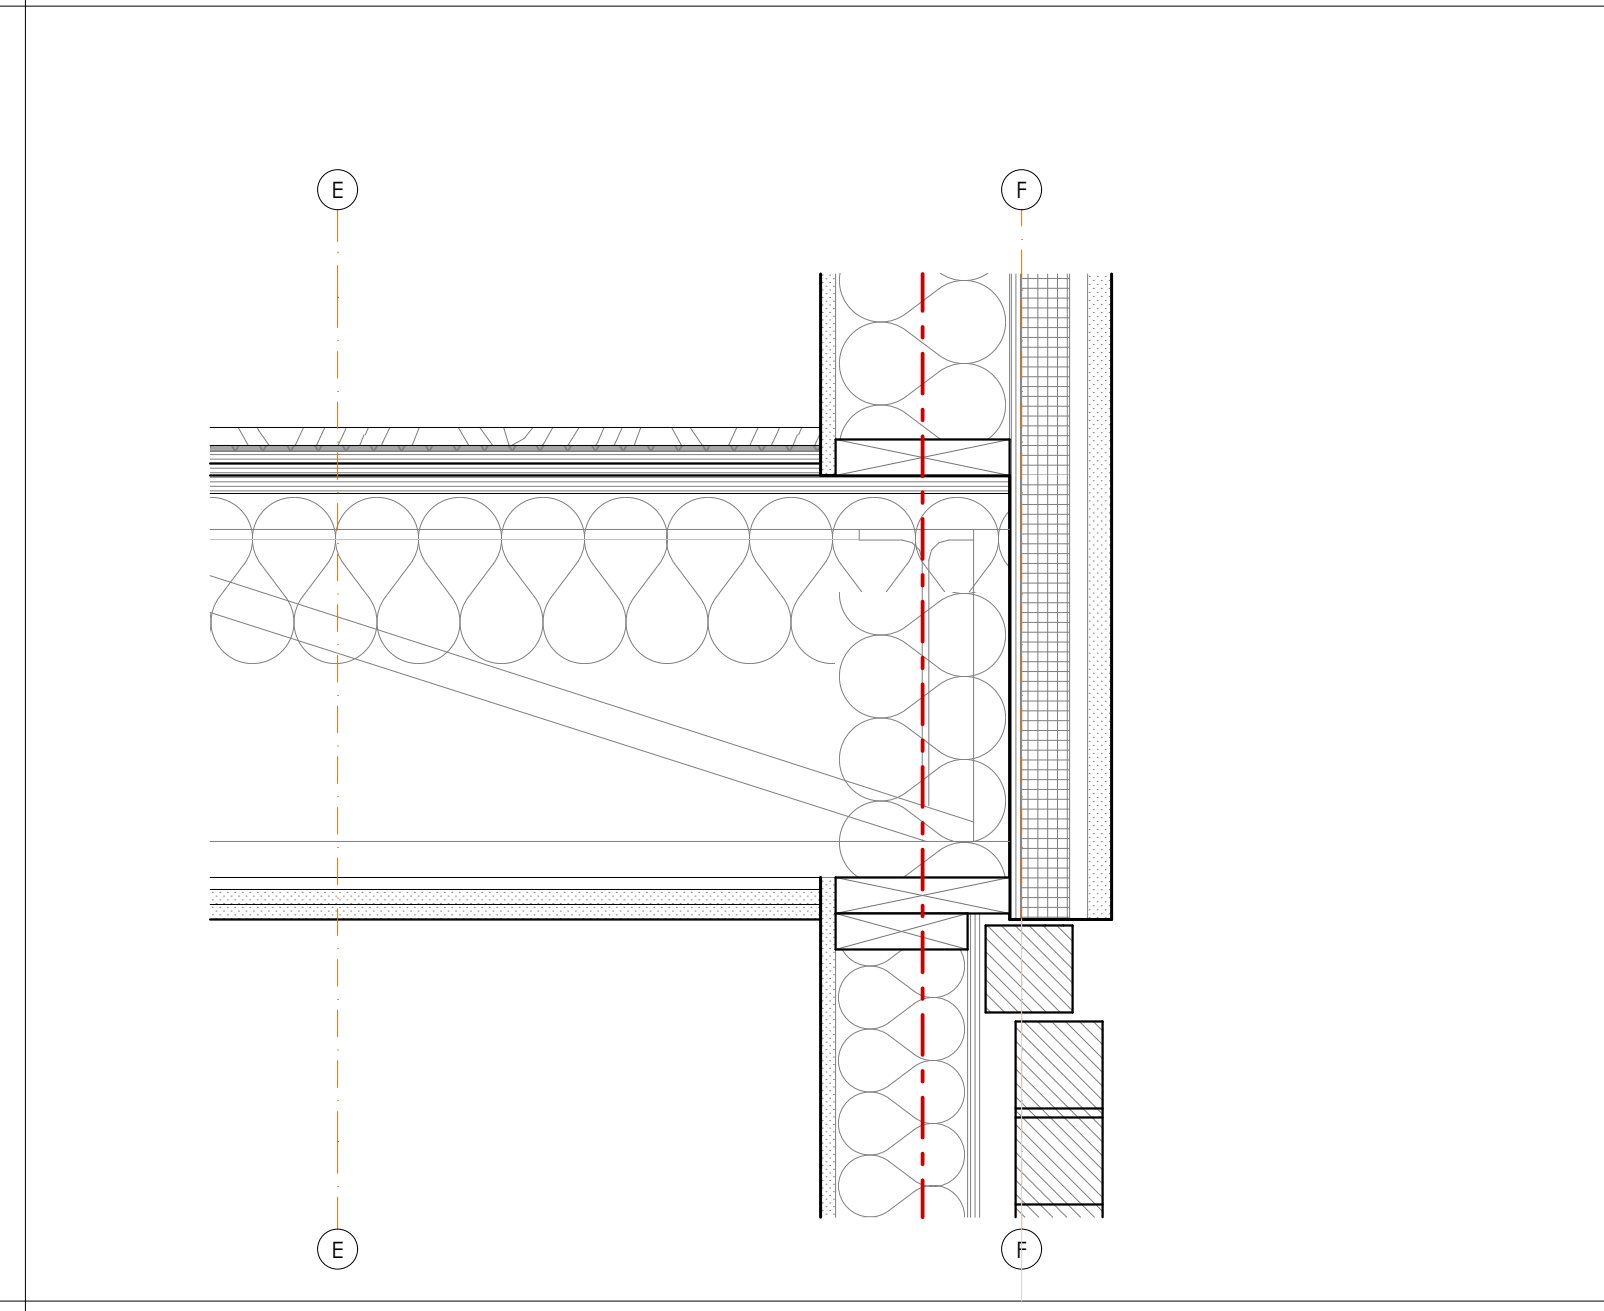
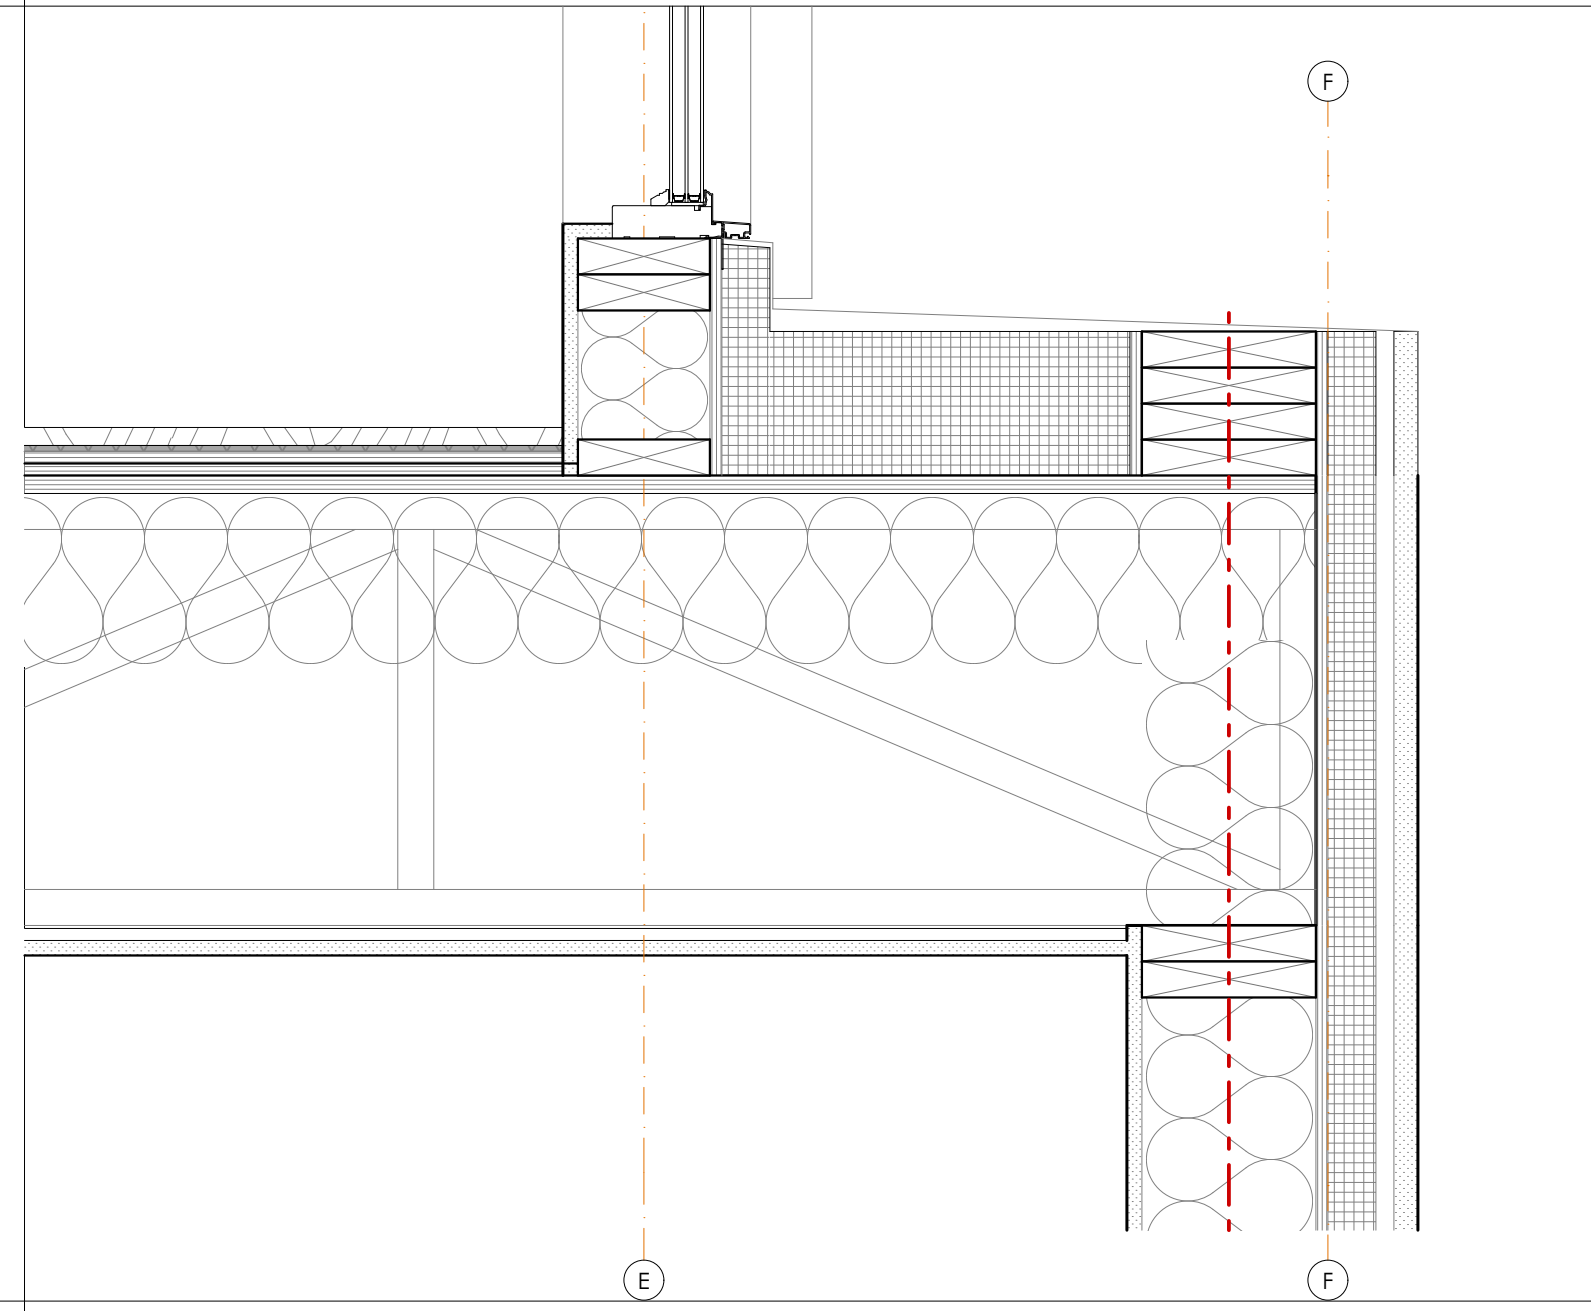


9 EXTERIOR WALL SECTION AT 4TH FLOOR
SCALE: 1 1/2"= 1'-0"

6 EXTERIOR WALL SECTION DETAIL AT 3RD FLOOR - TYP.
SCALE: 1 1/2"= 1'-0"

3 EXTERIOR WALL SECTION DETAIL AT WINDOW HEAD - TYP.
SCALE: 1 1/2"= 1'-0"




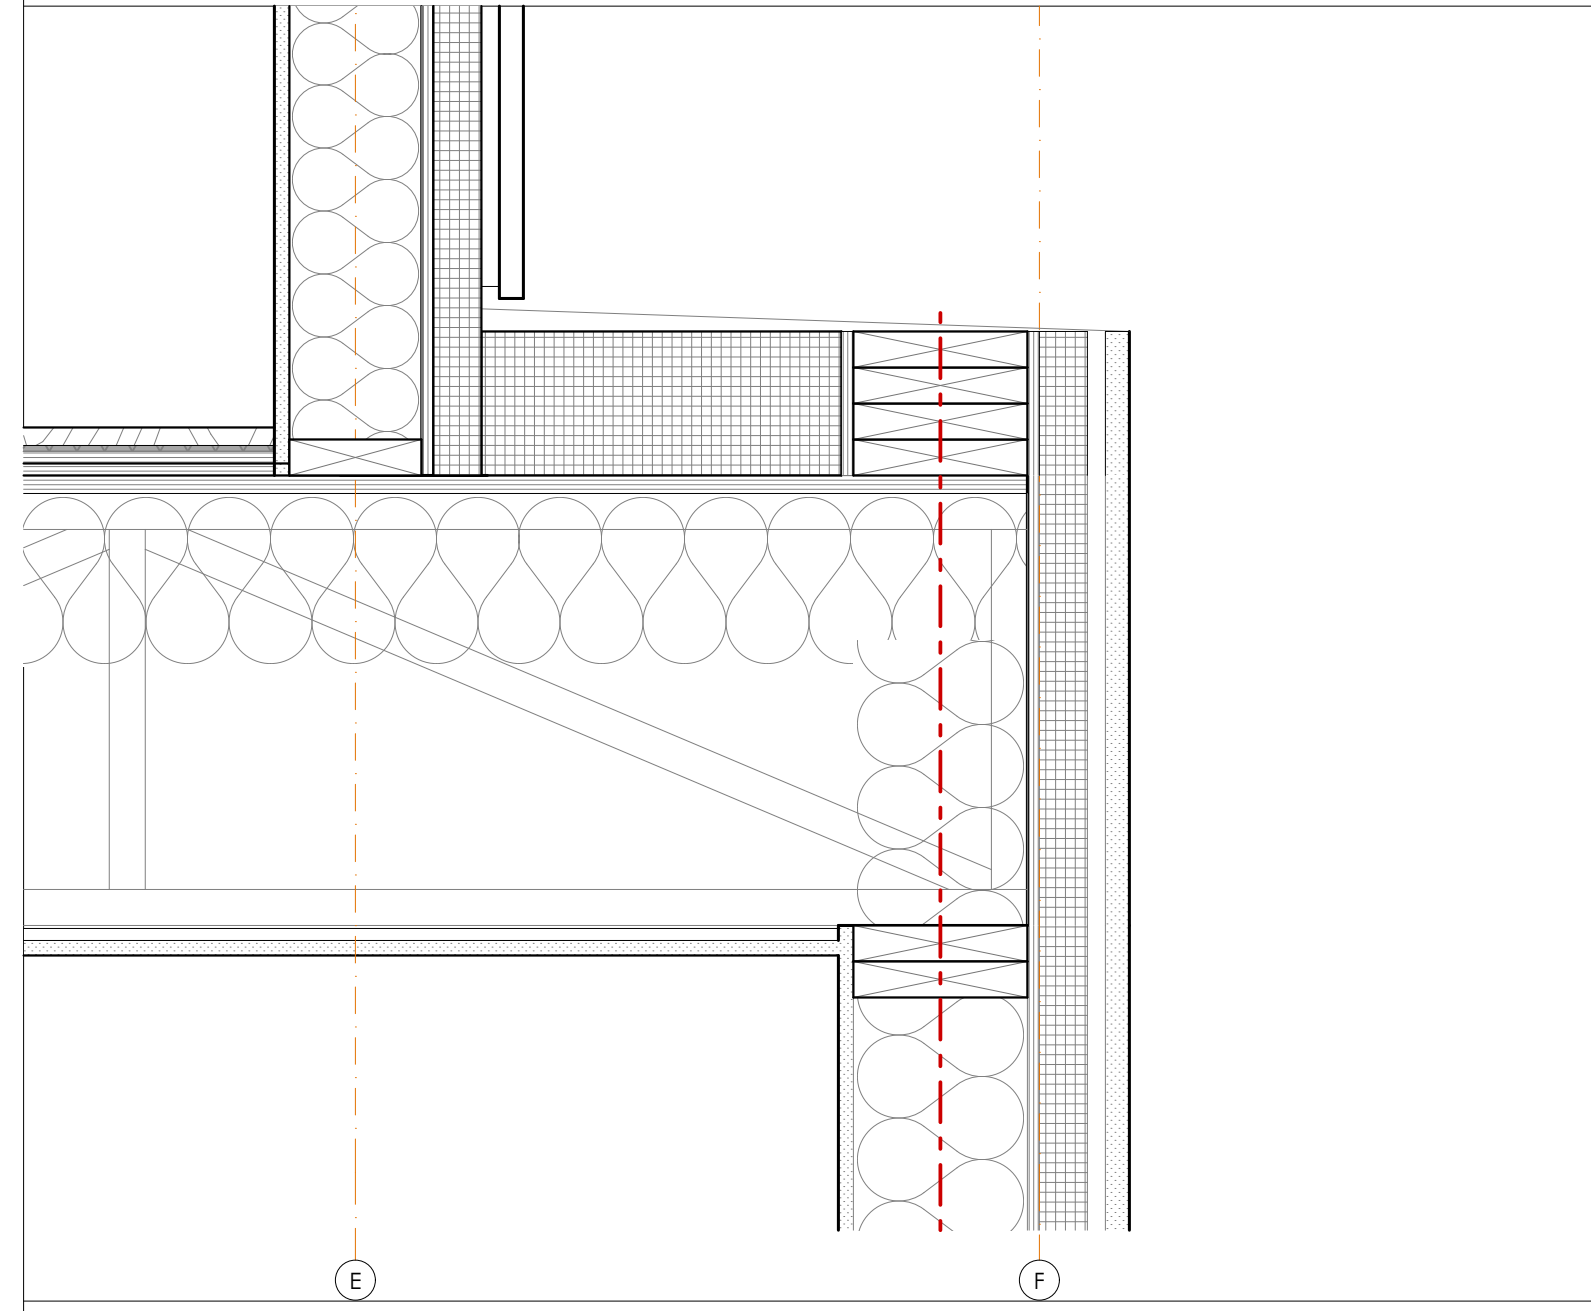


11 EXTERIOR WALL SECTION AT 4TH FLOOR
SCALE: 1 1/2"= 1'-0"

8 EXTERIOR WALL SECTION AT 4TH FLOOR
SCALE: 1 1/2"= 1'-0"

5 EXTERIOR WALL TRANSITION SECTION DETAIL AT 2ND FLOOR - TYP.
SCALE: 1 1/2"= 1'-0"

2 EXTERIOR WALL TRANSITION SECTION DETAIL AT 2ND FLOOR - TYP.
SCALE: 1 1/2"= 1'-0"

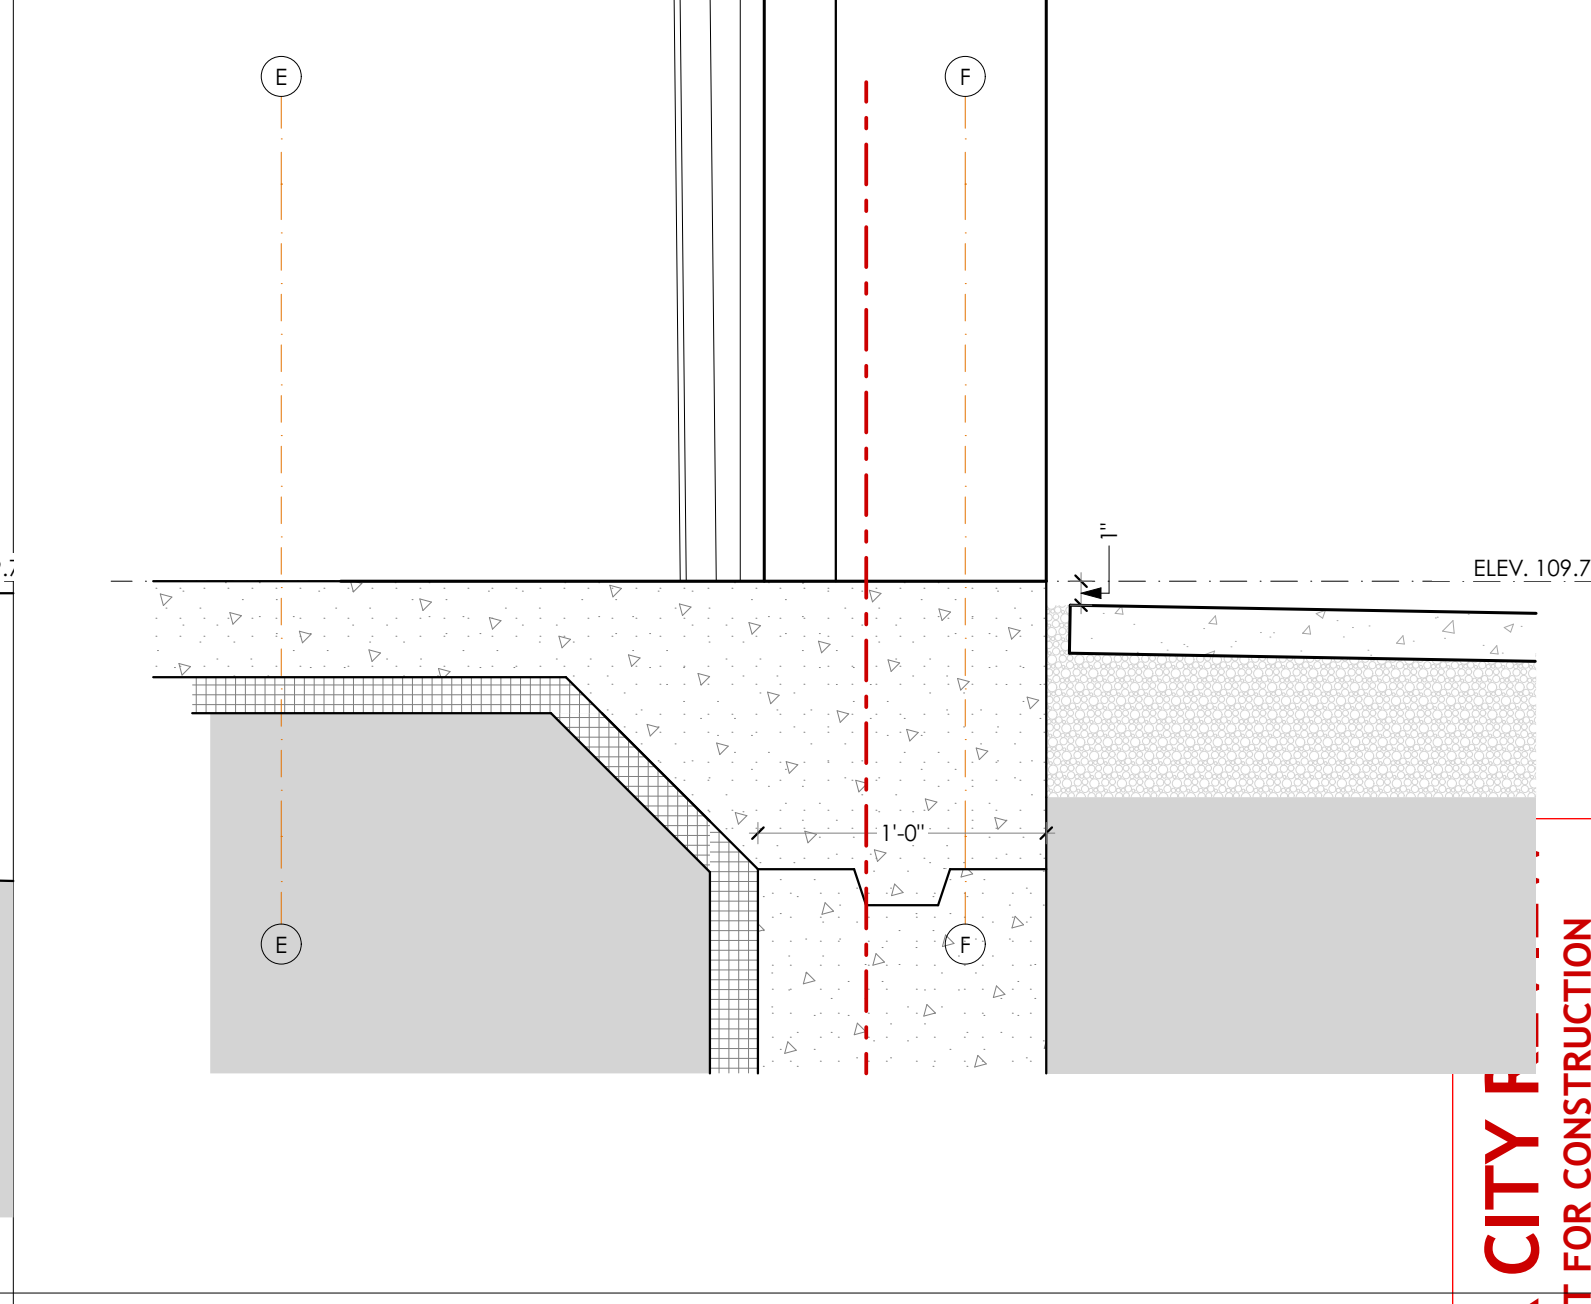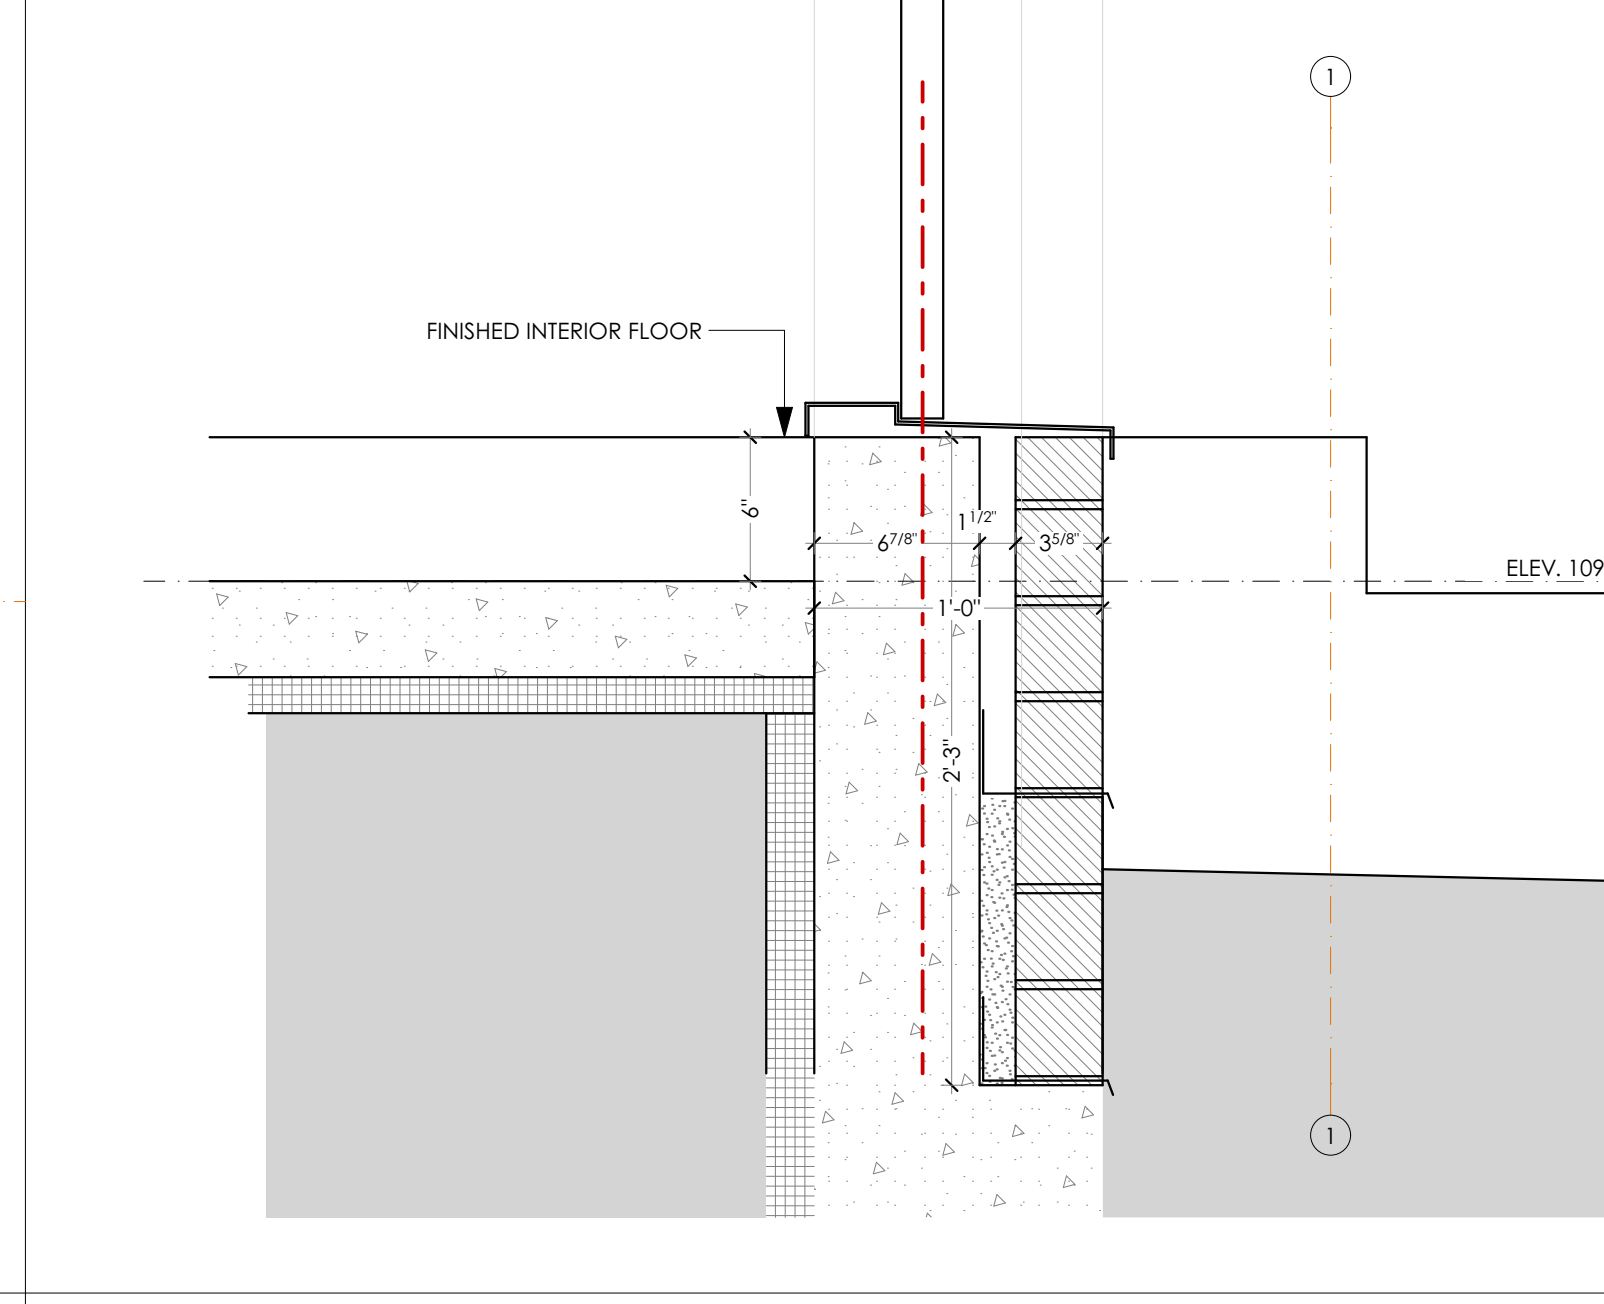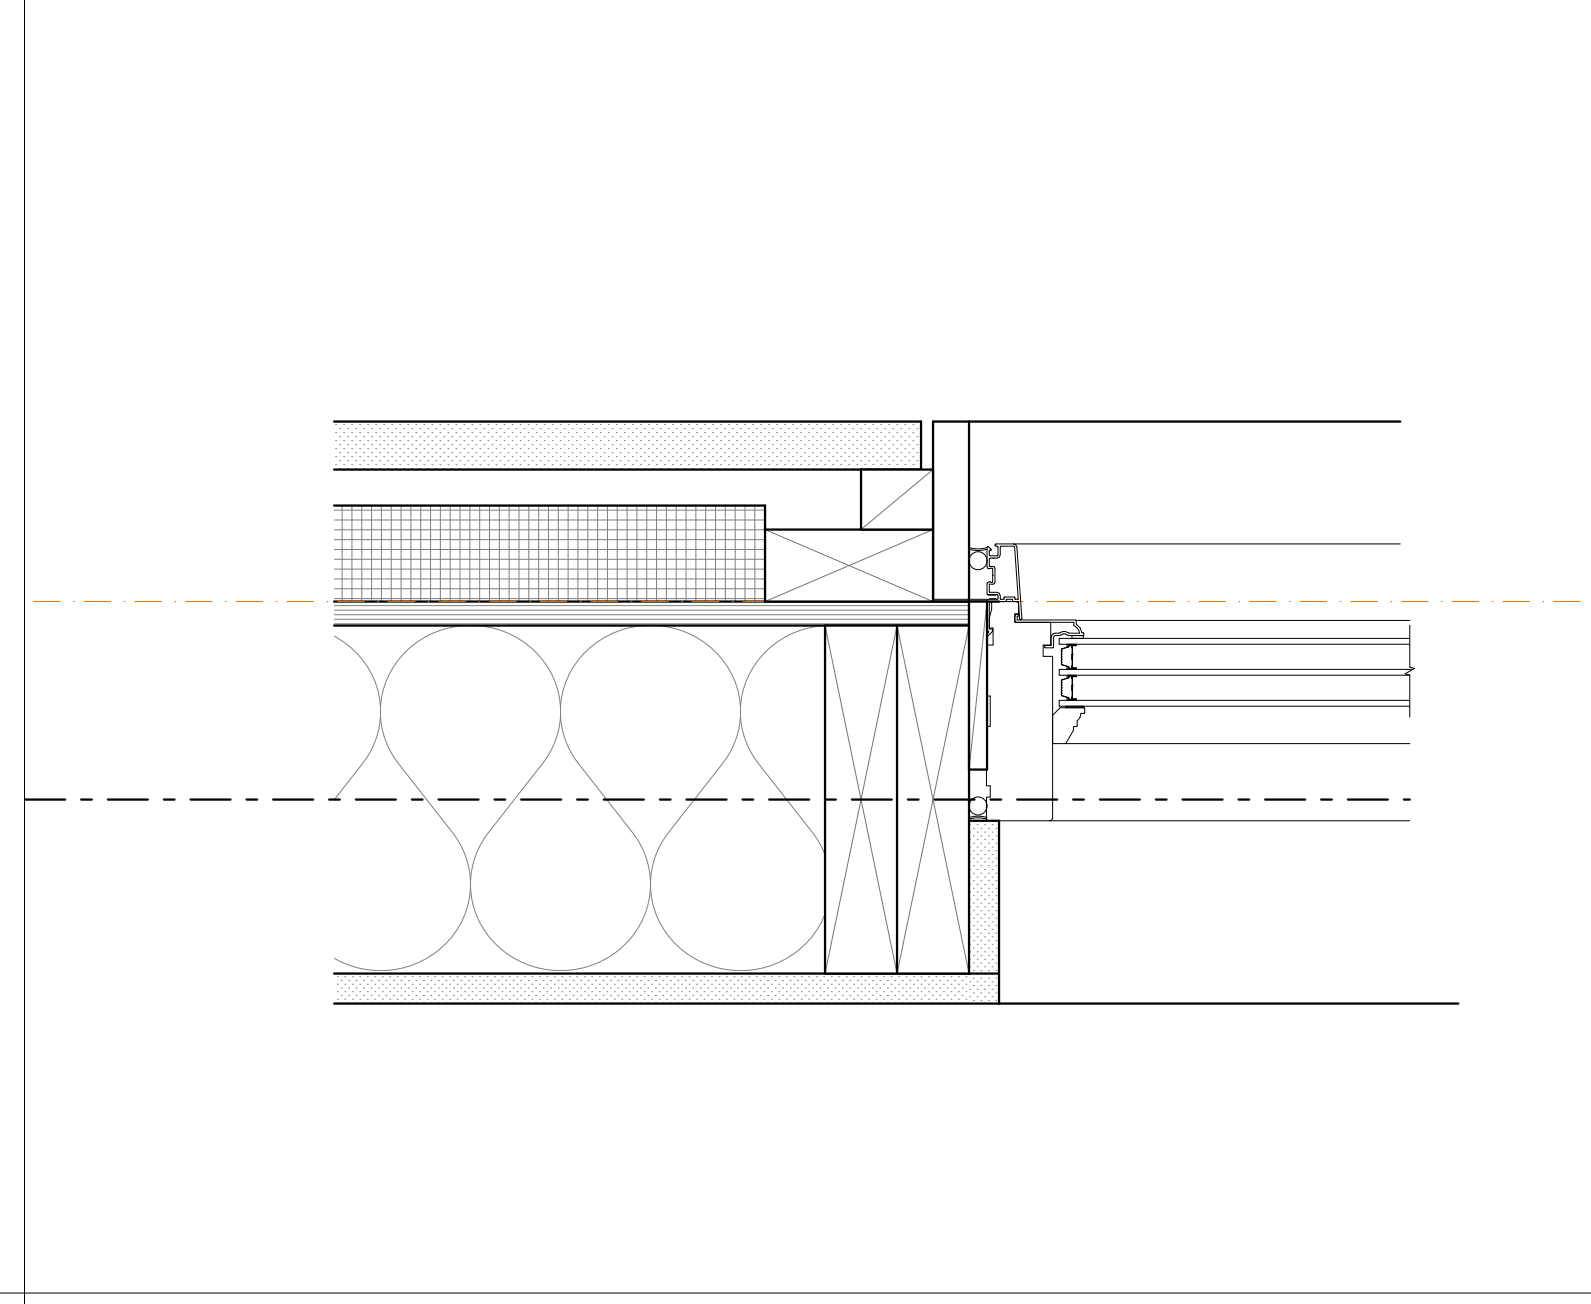 

7 EXTERIOR WINDOW JAMB PLAN DETAIL AT WOOD SIDING - TYP.
SCALE: 3" = 1'-0"

4 EXTERIOR BRICK WALL SECTION DETAIL AT FOUNDATION - TYP.
SCALE: 1 1/2"= 1'-0"

1 EXTERIOR BRICK WALL SECTION DETAIL AT FOUNDATION - TYP.
SCALE: 1 1/2"= 1'-0"

CHANGES THIS ISSUE	
ID	DESCRIPTION

SUBMISSIONS:	
ISSUE	DATE
001	12.01.2017
002	12.01.2017

CONSULTANT:	
ARCHITECT	DATE
BRADY	1/19/18

ARCHITECT	
DRAFTEPERSON:	DATE OF ISSUE:
JIM AND JULIA BRADY	1/19/18

Brady Residence
Jim and Julia Brady
9 Moody Street Portland ME 04101

FOR CITY FILE
NOT FOR CONSTRUCTION