




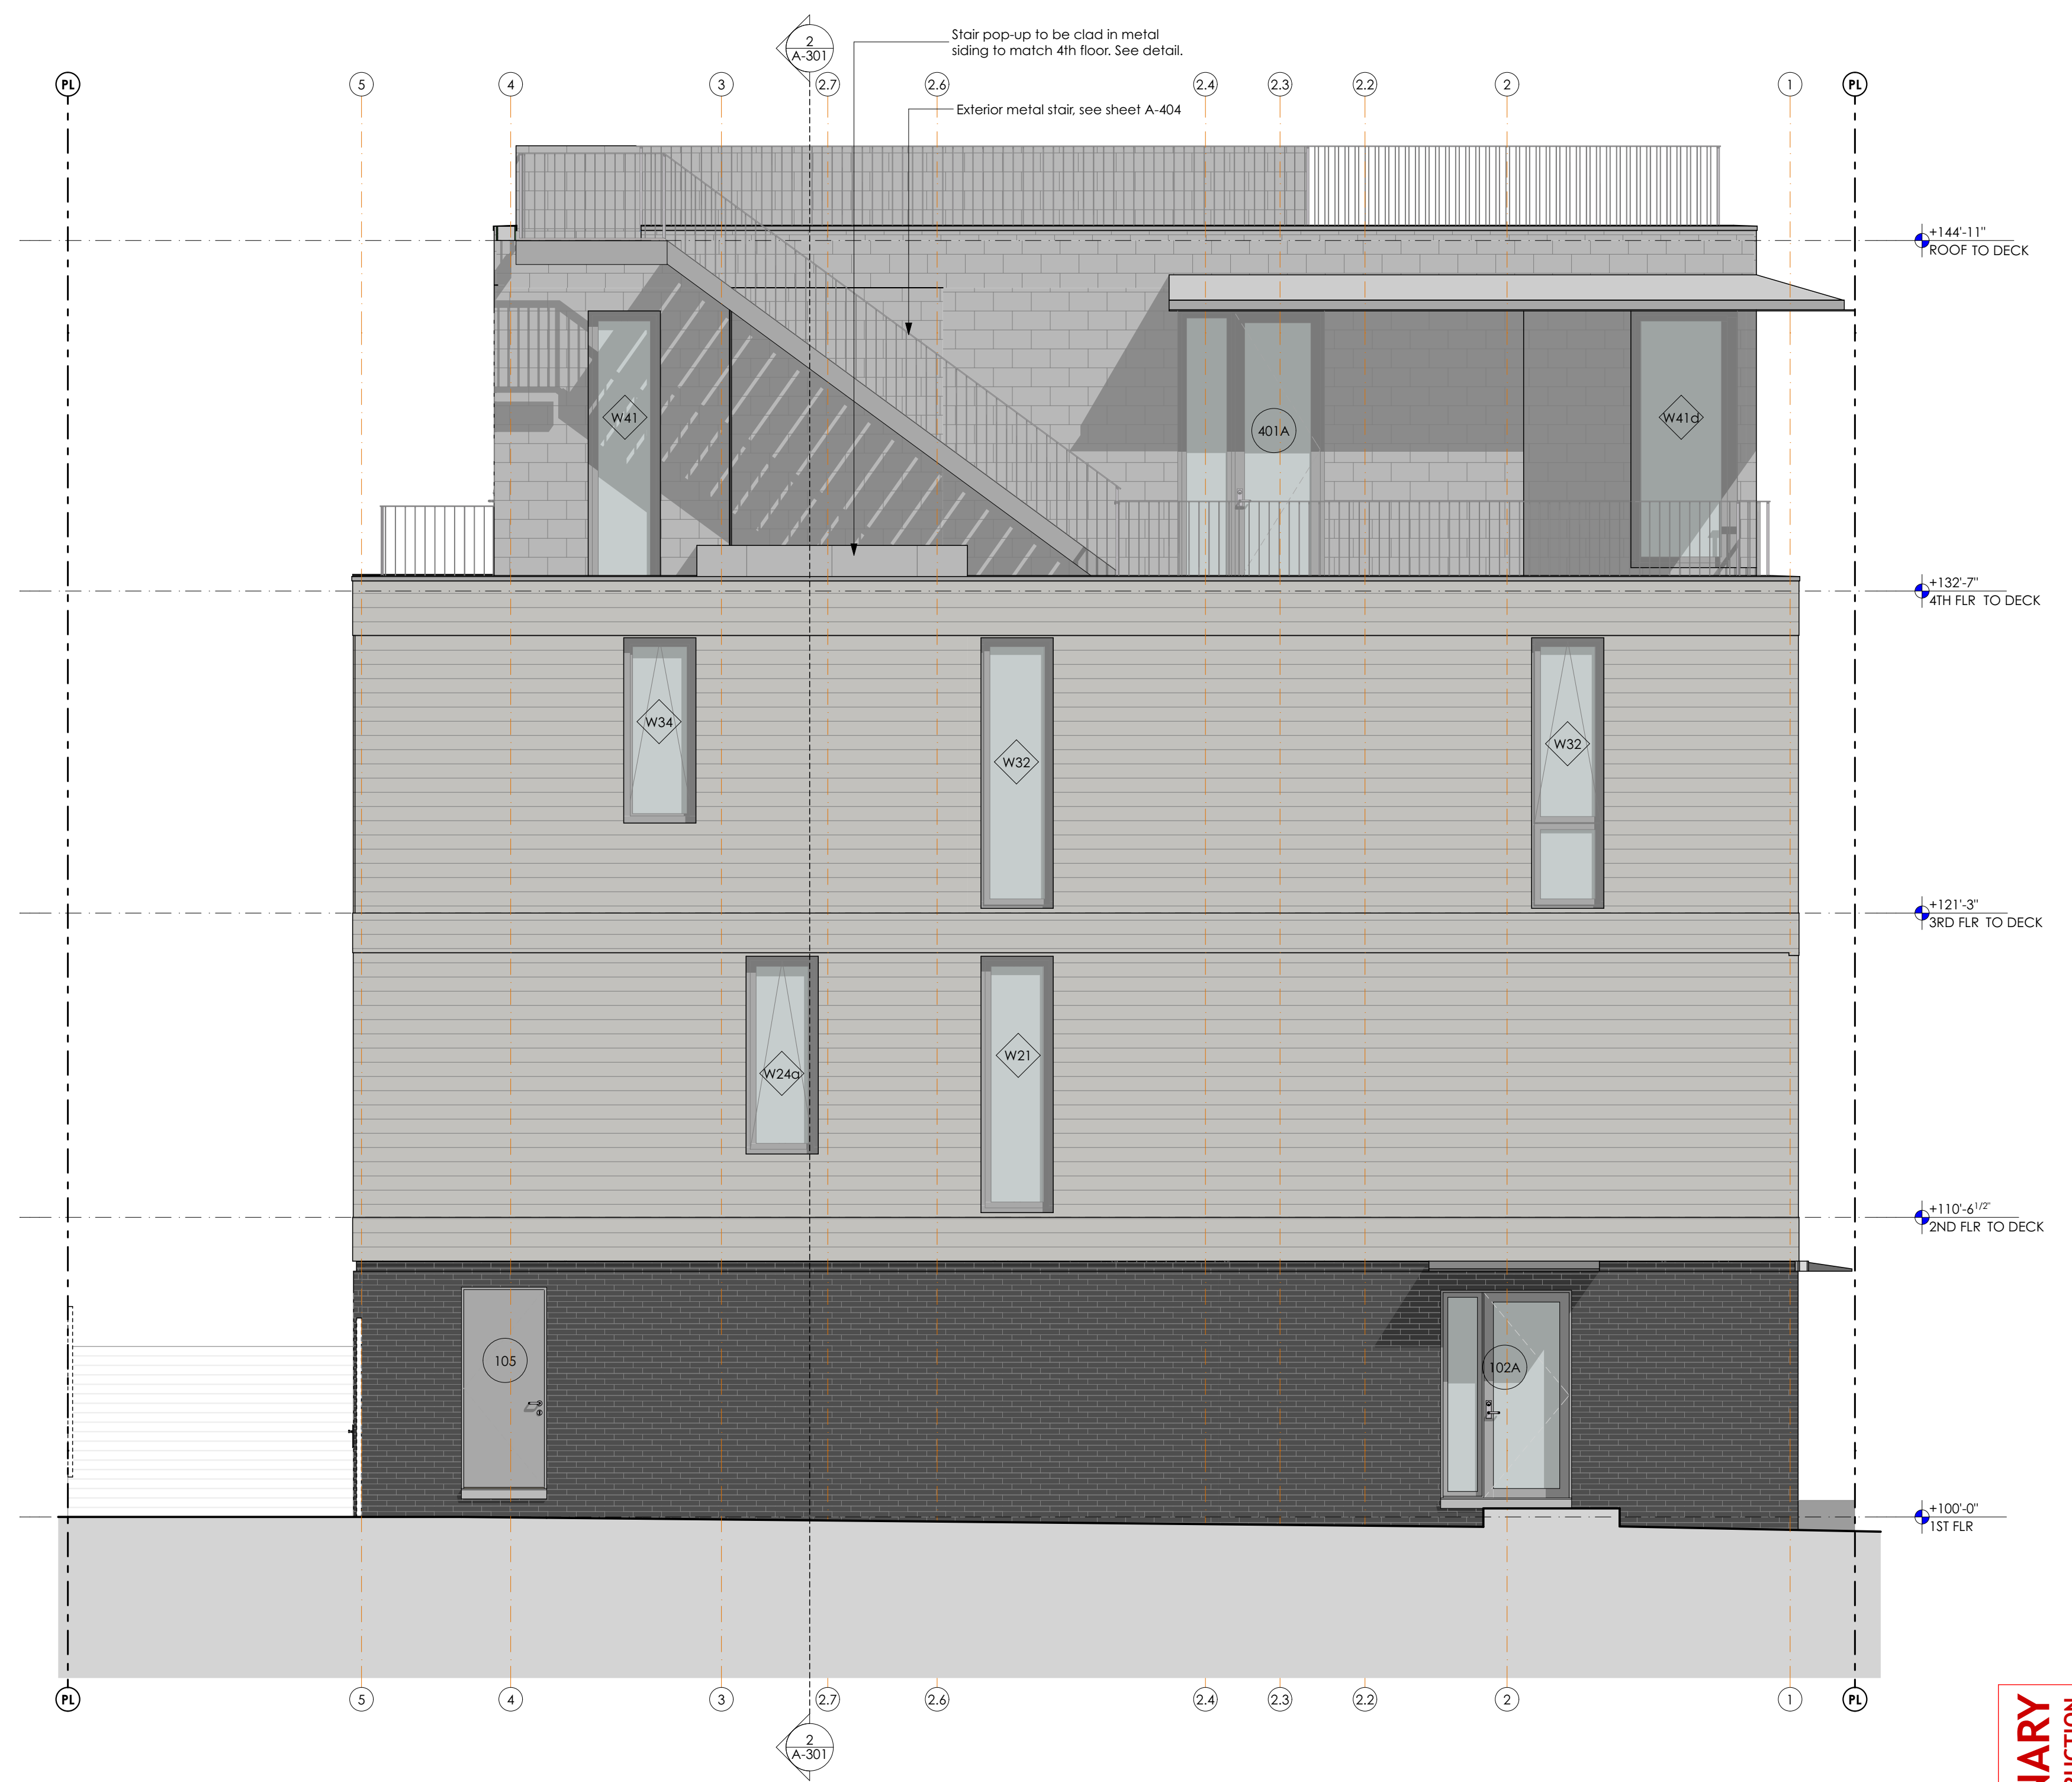

1 NORTH ELEVATION  
SCALE: 1/4" = 1'-0"

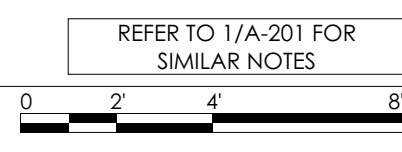

2 WEST ELEVATION  
SCALE: 1/4" = 1'-0"

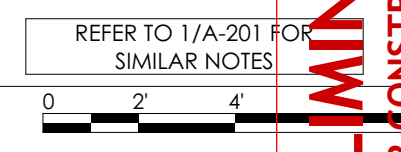

**PRELIMINARY**  
NOT FOR CONSTRUCTION