




9 ROOF MECHANICAL SCREEN SECTION
SCALE: 1 1/2" = 1'-0"

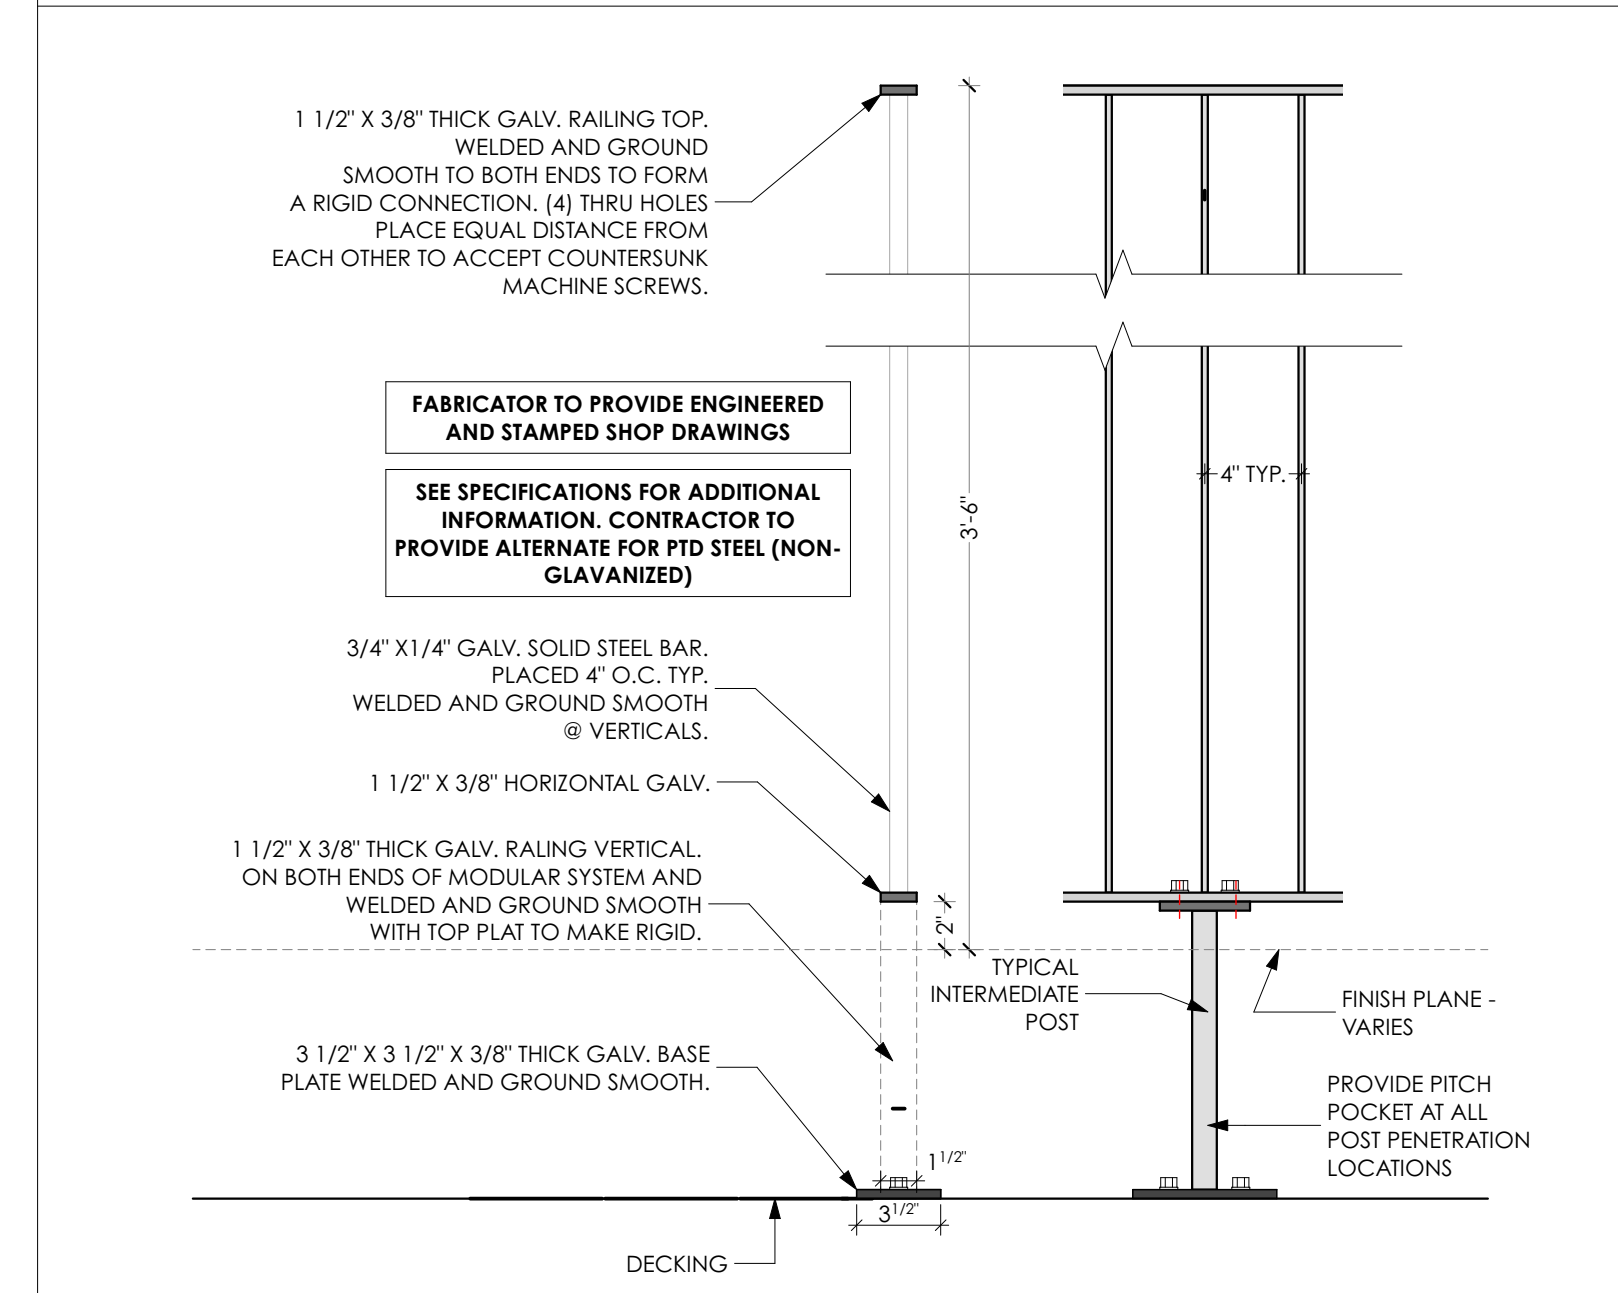


11 ROOF TERRACE GUARDRAIL DETAIL @ WOOD DECKING
SCALE: 1 1/2" = 1'-0"

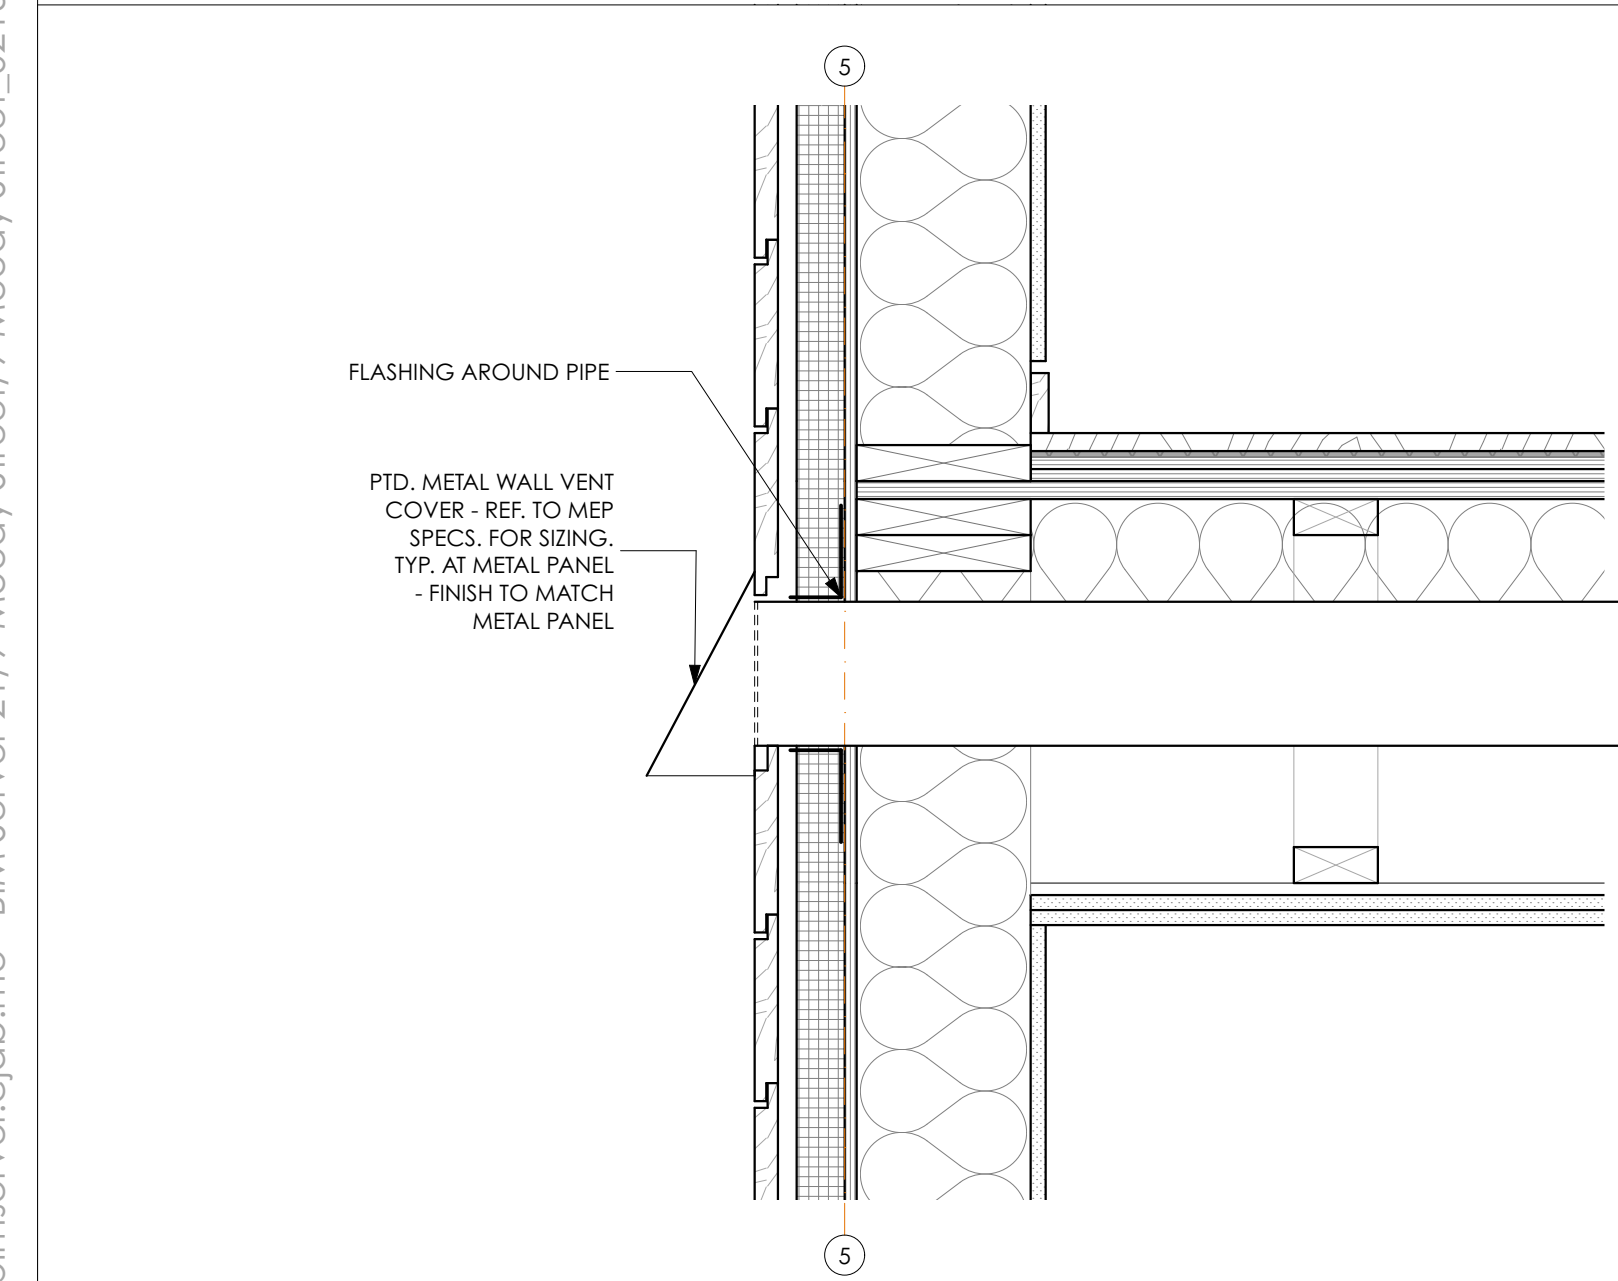


10 VENT / EXHAUST DETAILS
SCALE: 1 1/2" = 1'-0"

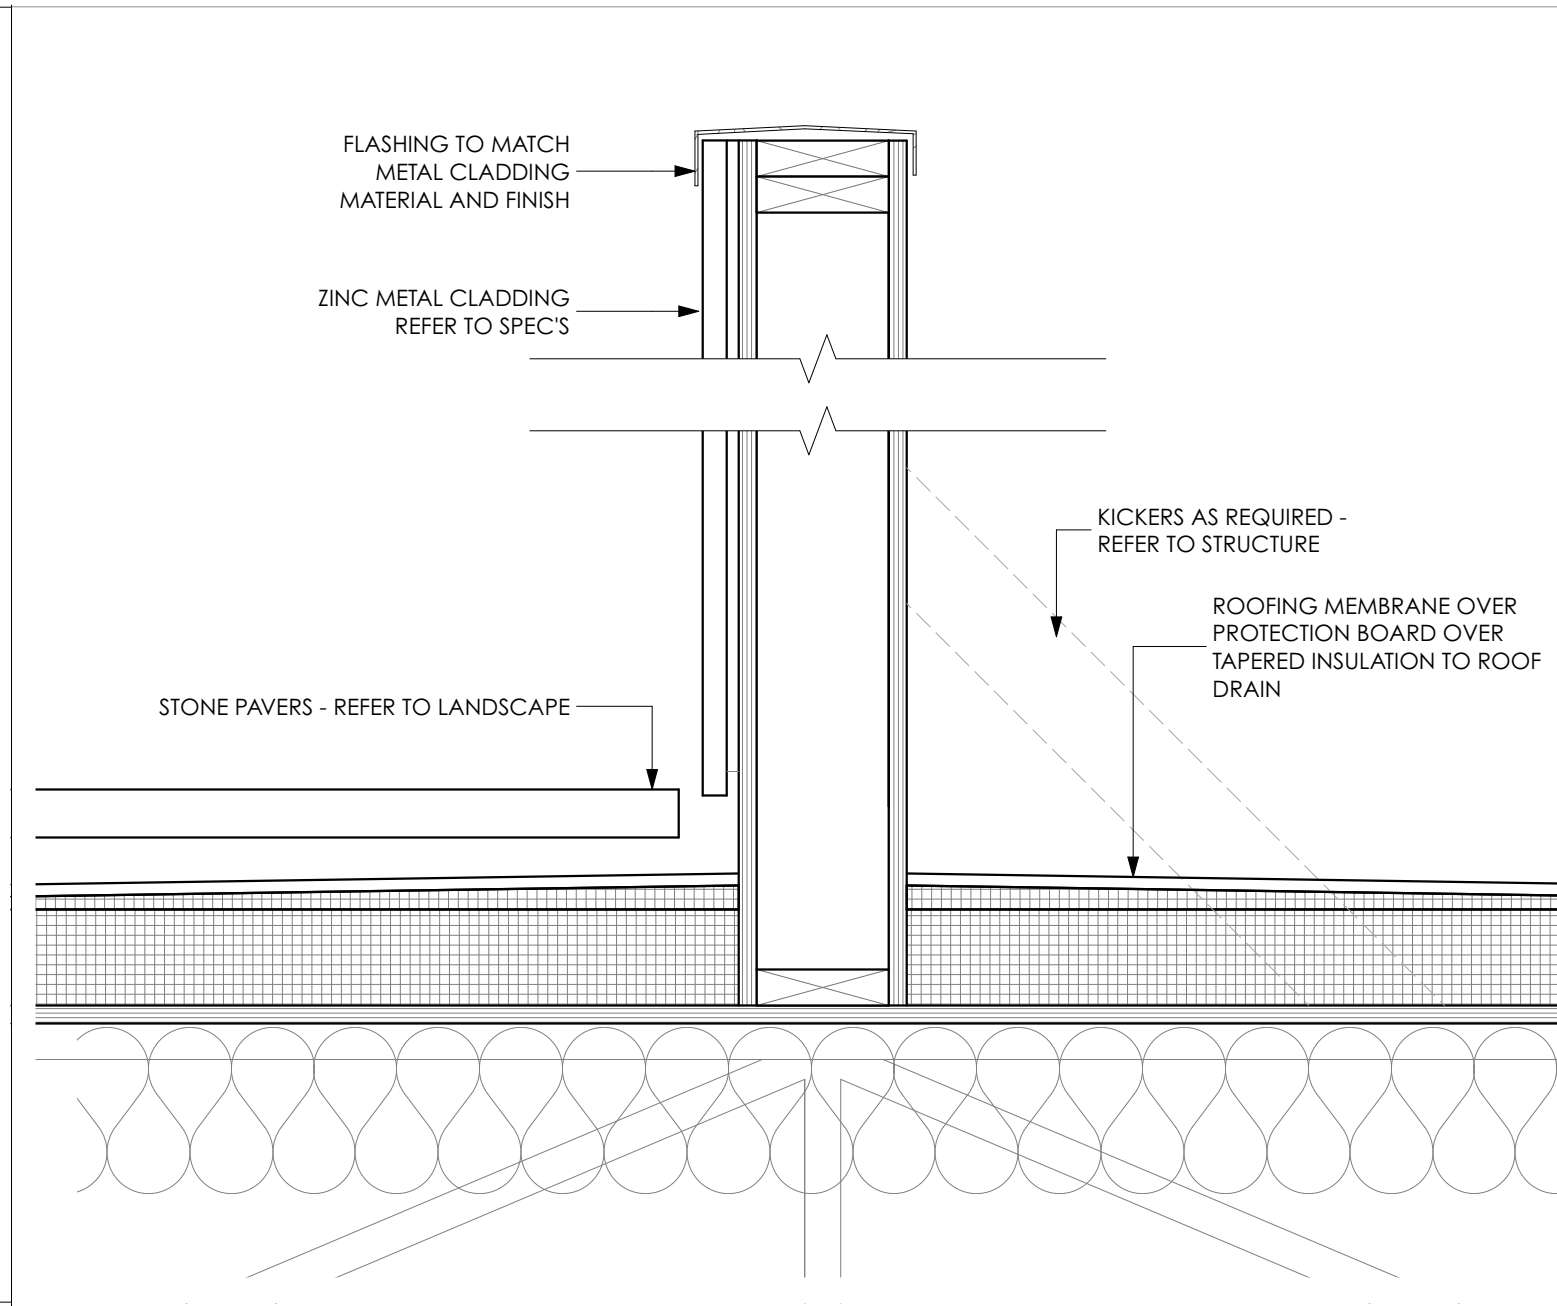


6 WINDOW SILL AND HEAD @ BAY WINDOW SECTION DETAIL
SCALE: 1 1/2" = 1'-0"

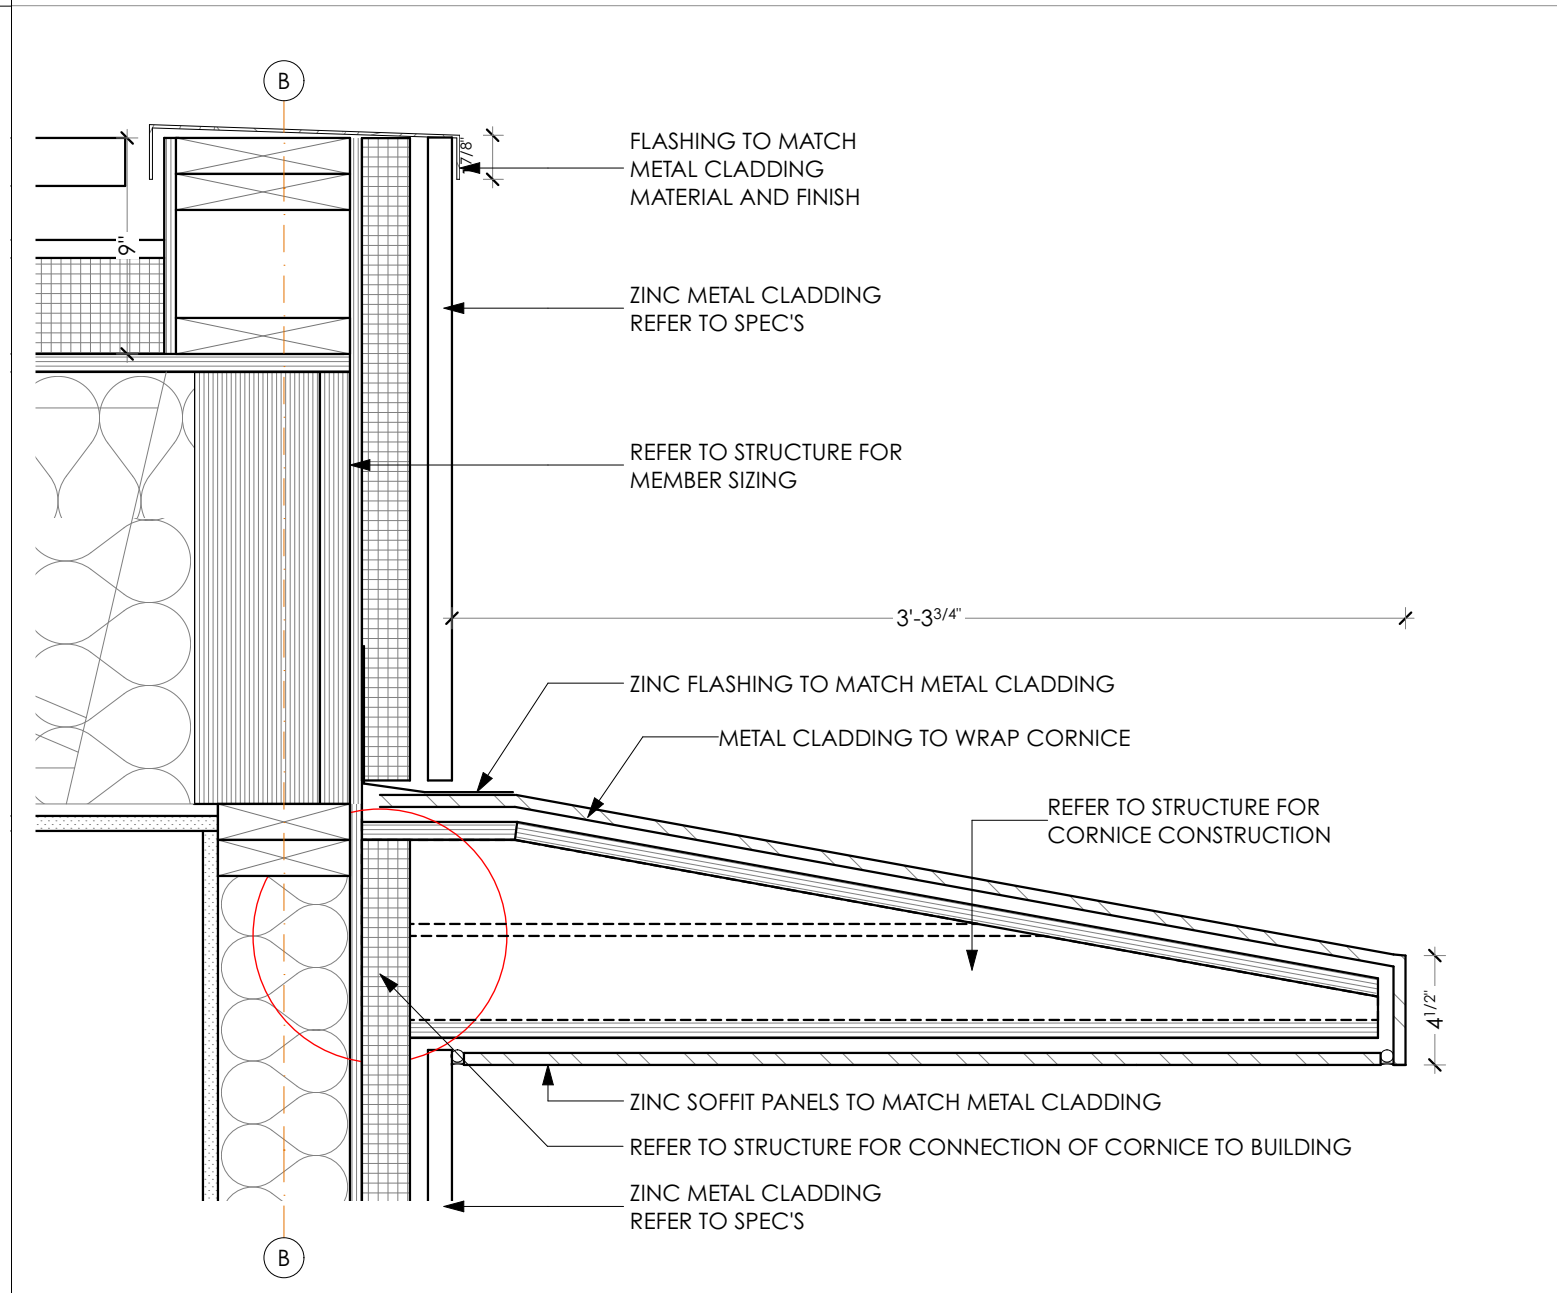


8 EXTERIOR CORNICE @ EAST ELEVATION SECTION DETAIL
SCALE: 1 1/2" = 1'-0"

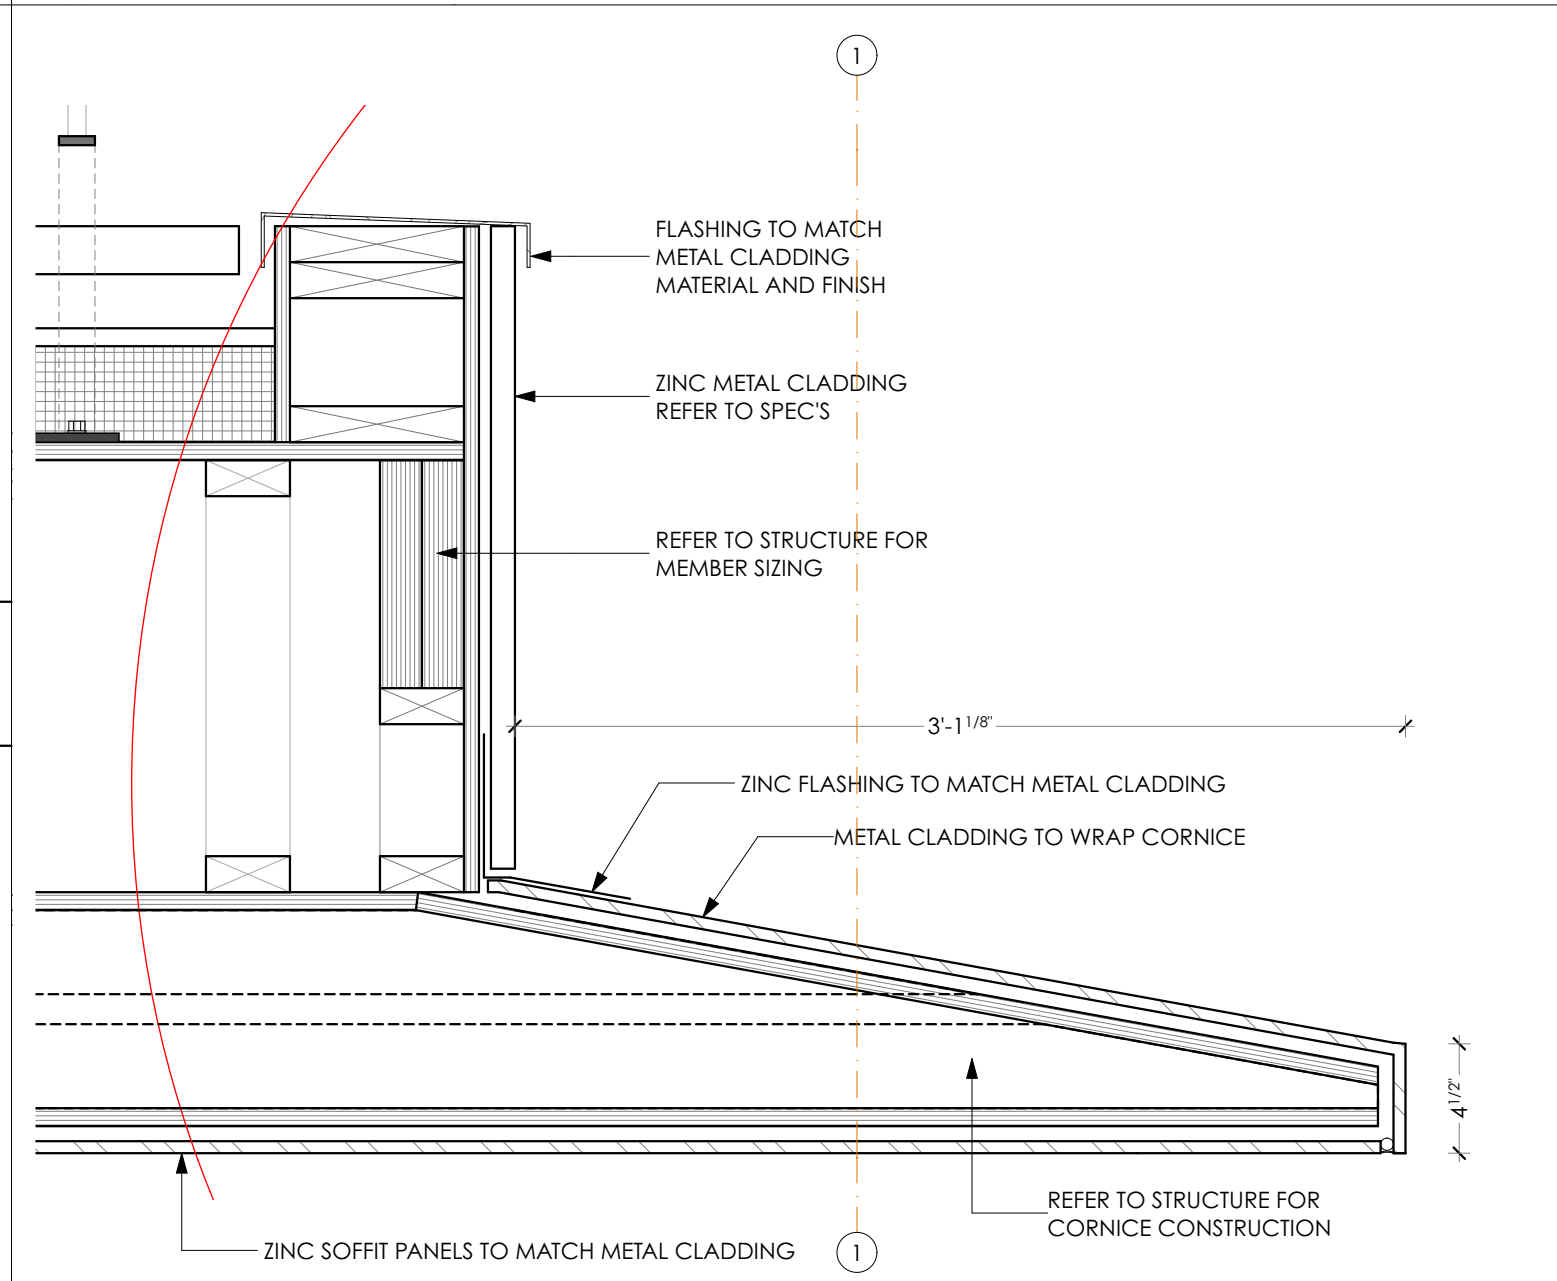


7 EXTERIOR CORNICE @ SOUTH ELEVATION SECTION DETAIL
SCALE: 1 1/2" = 1'-0"

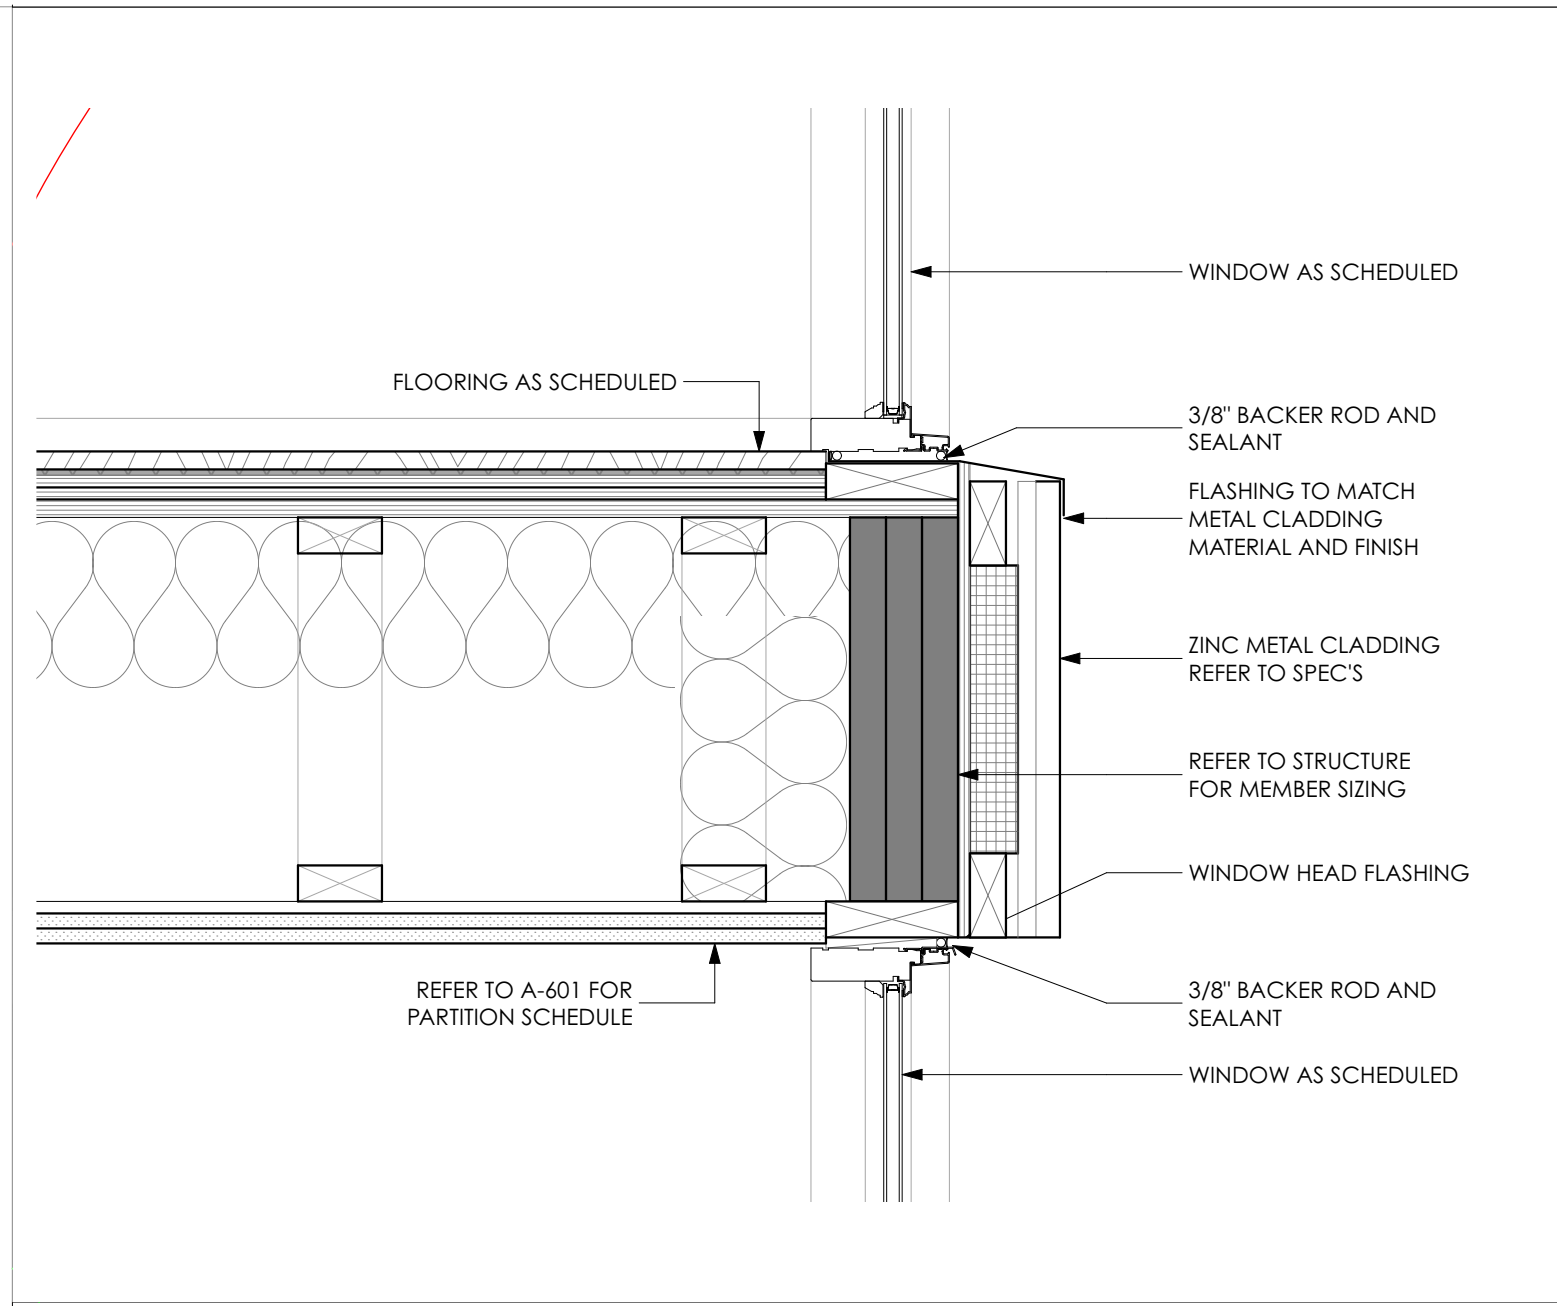


5 MAIN ENTRY DOOR HEAD DETAIL
SCALE: 1 1/2" = 1'-0"

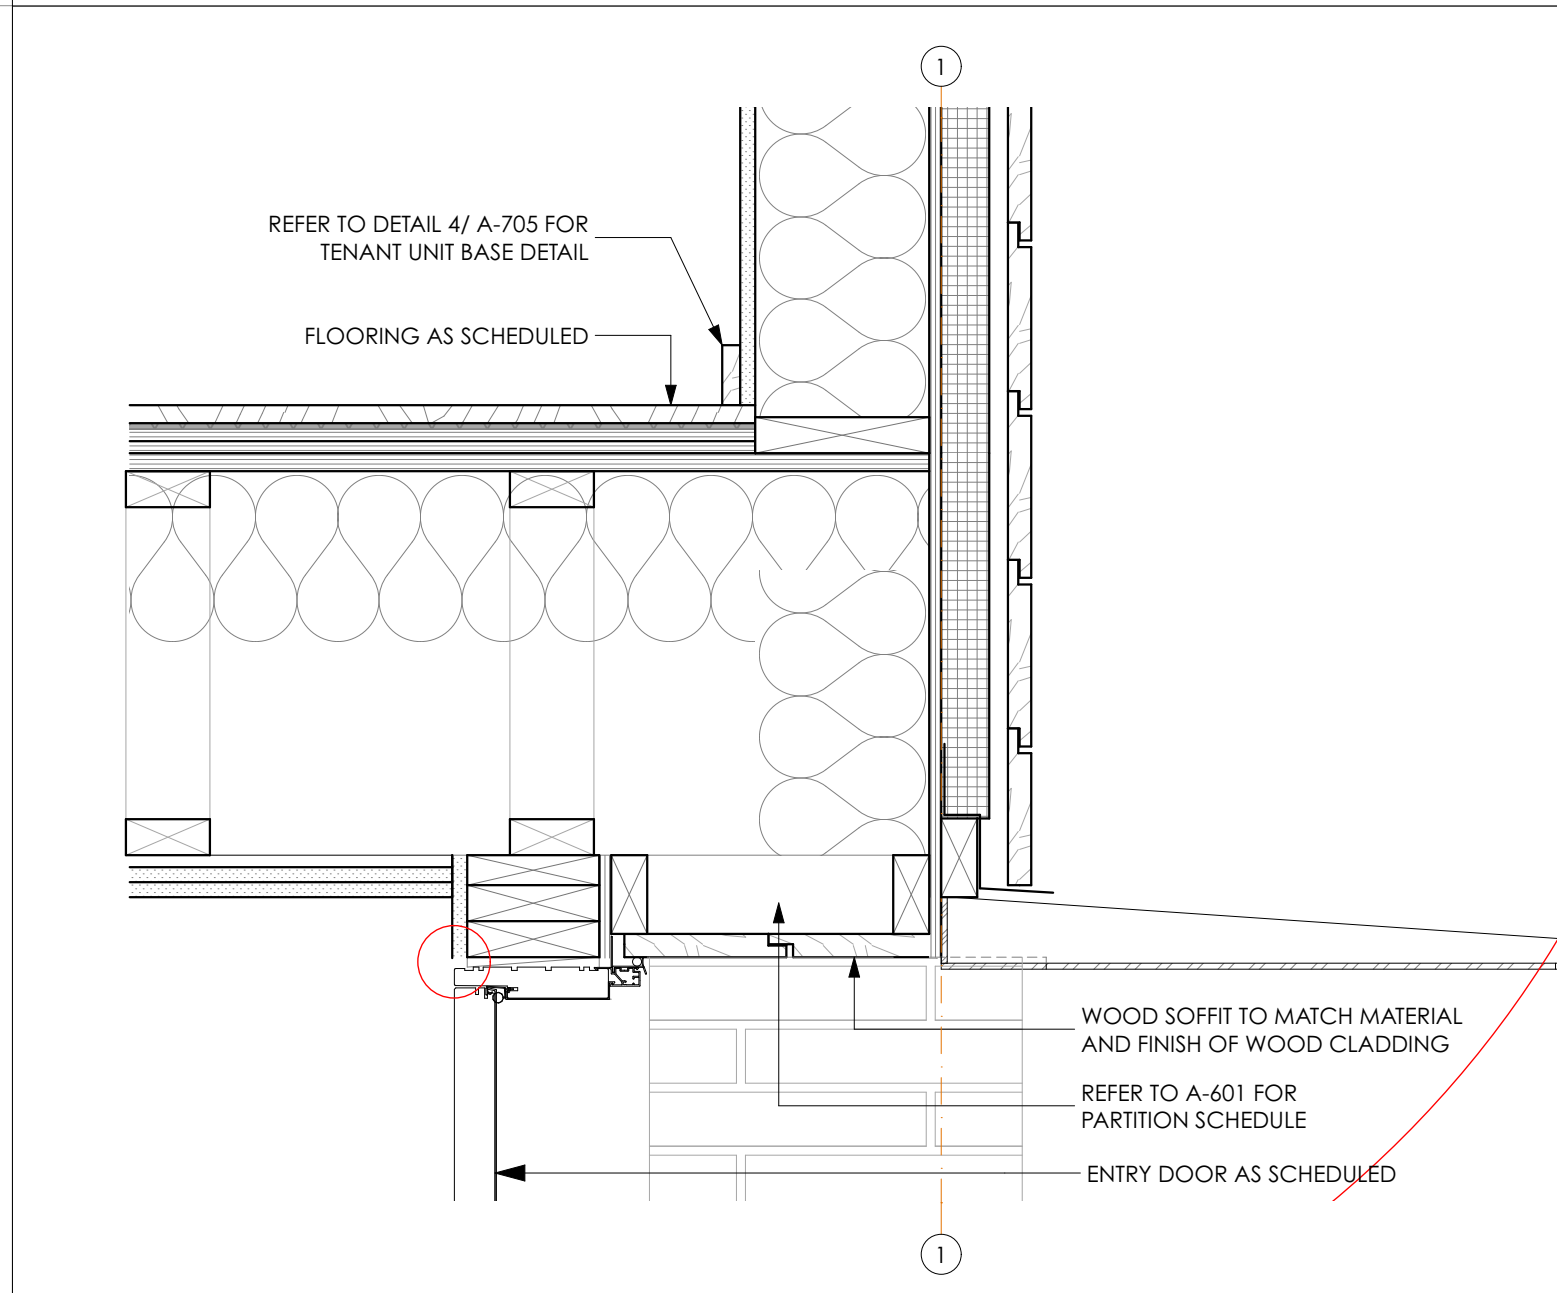

4 MAIN ENTRY DOOR SILL DETAIL
SCALE: 1 1/2" = 1'-0"

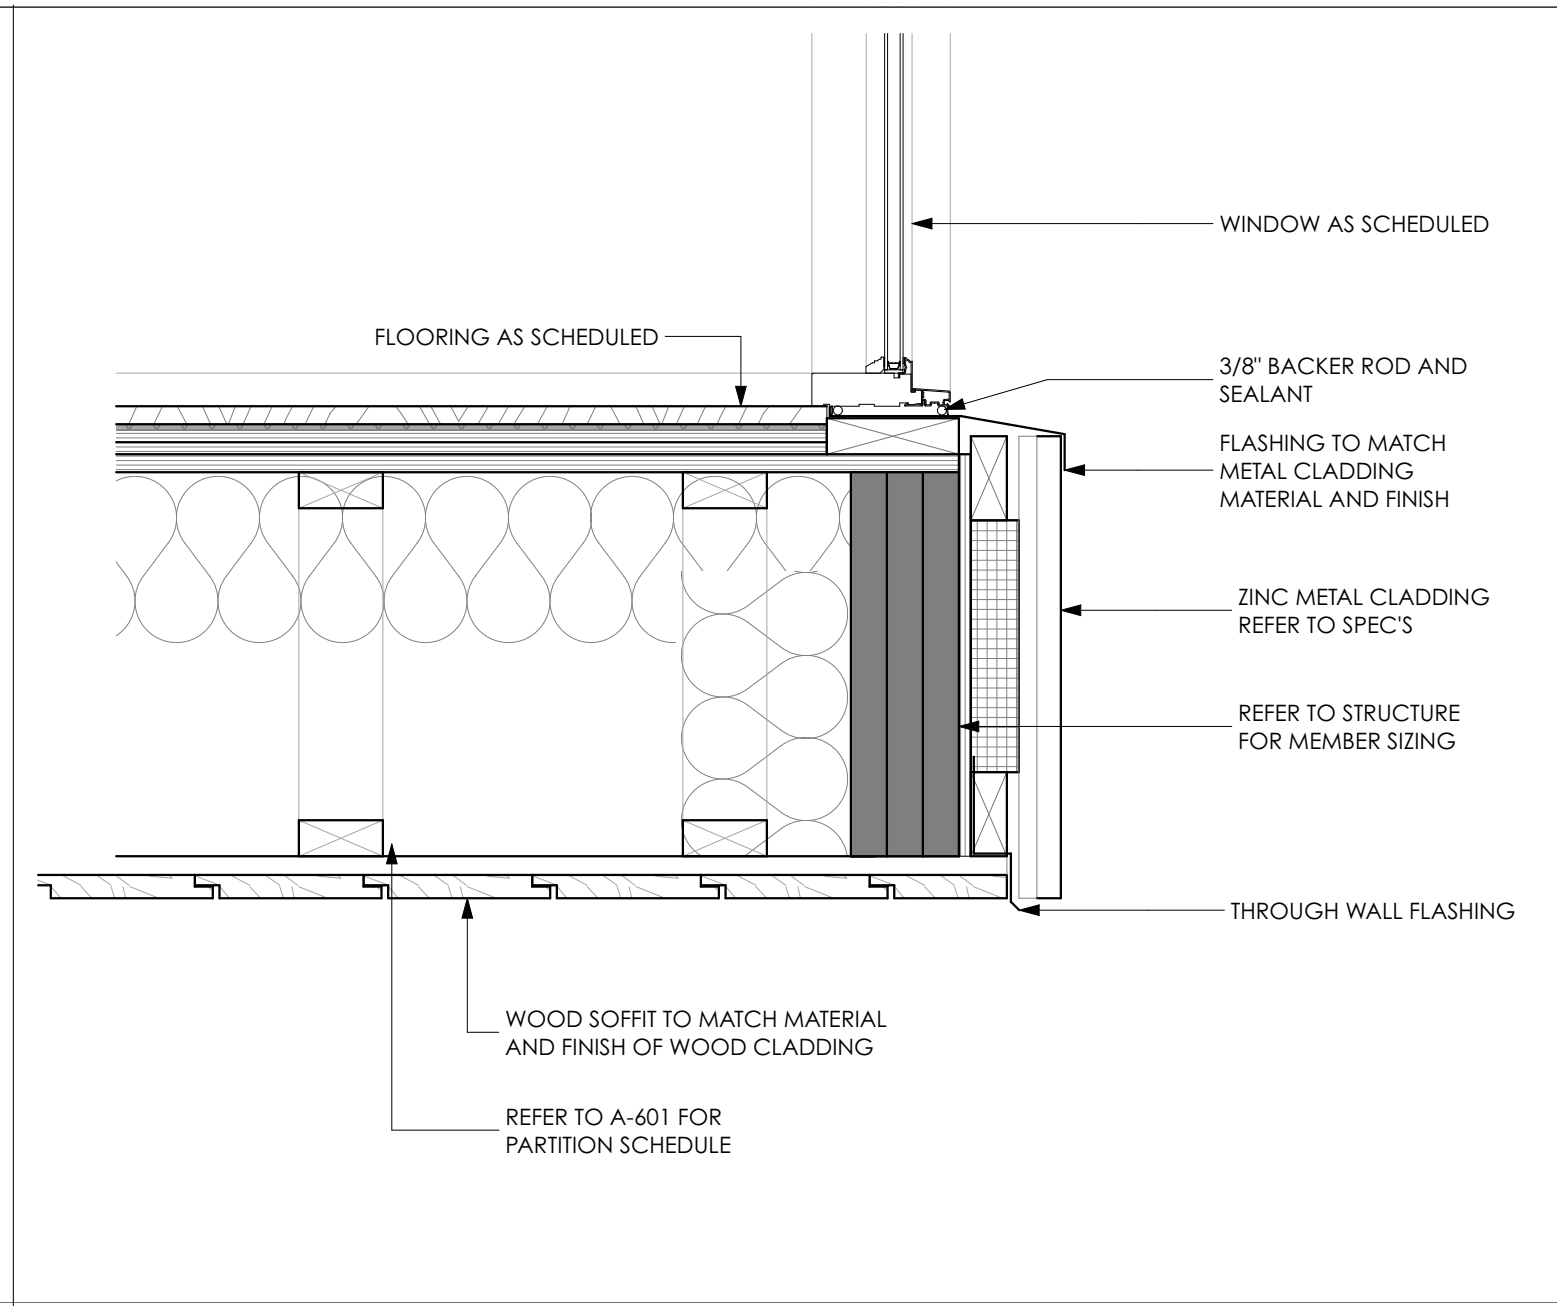

2 MAIN GARAGE DOOR HEAD SECTION DETAIL
SCALE: 1 1/2" = 1'-0"

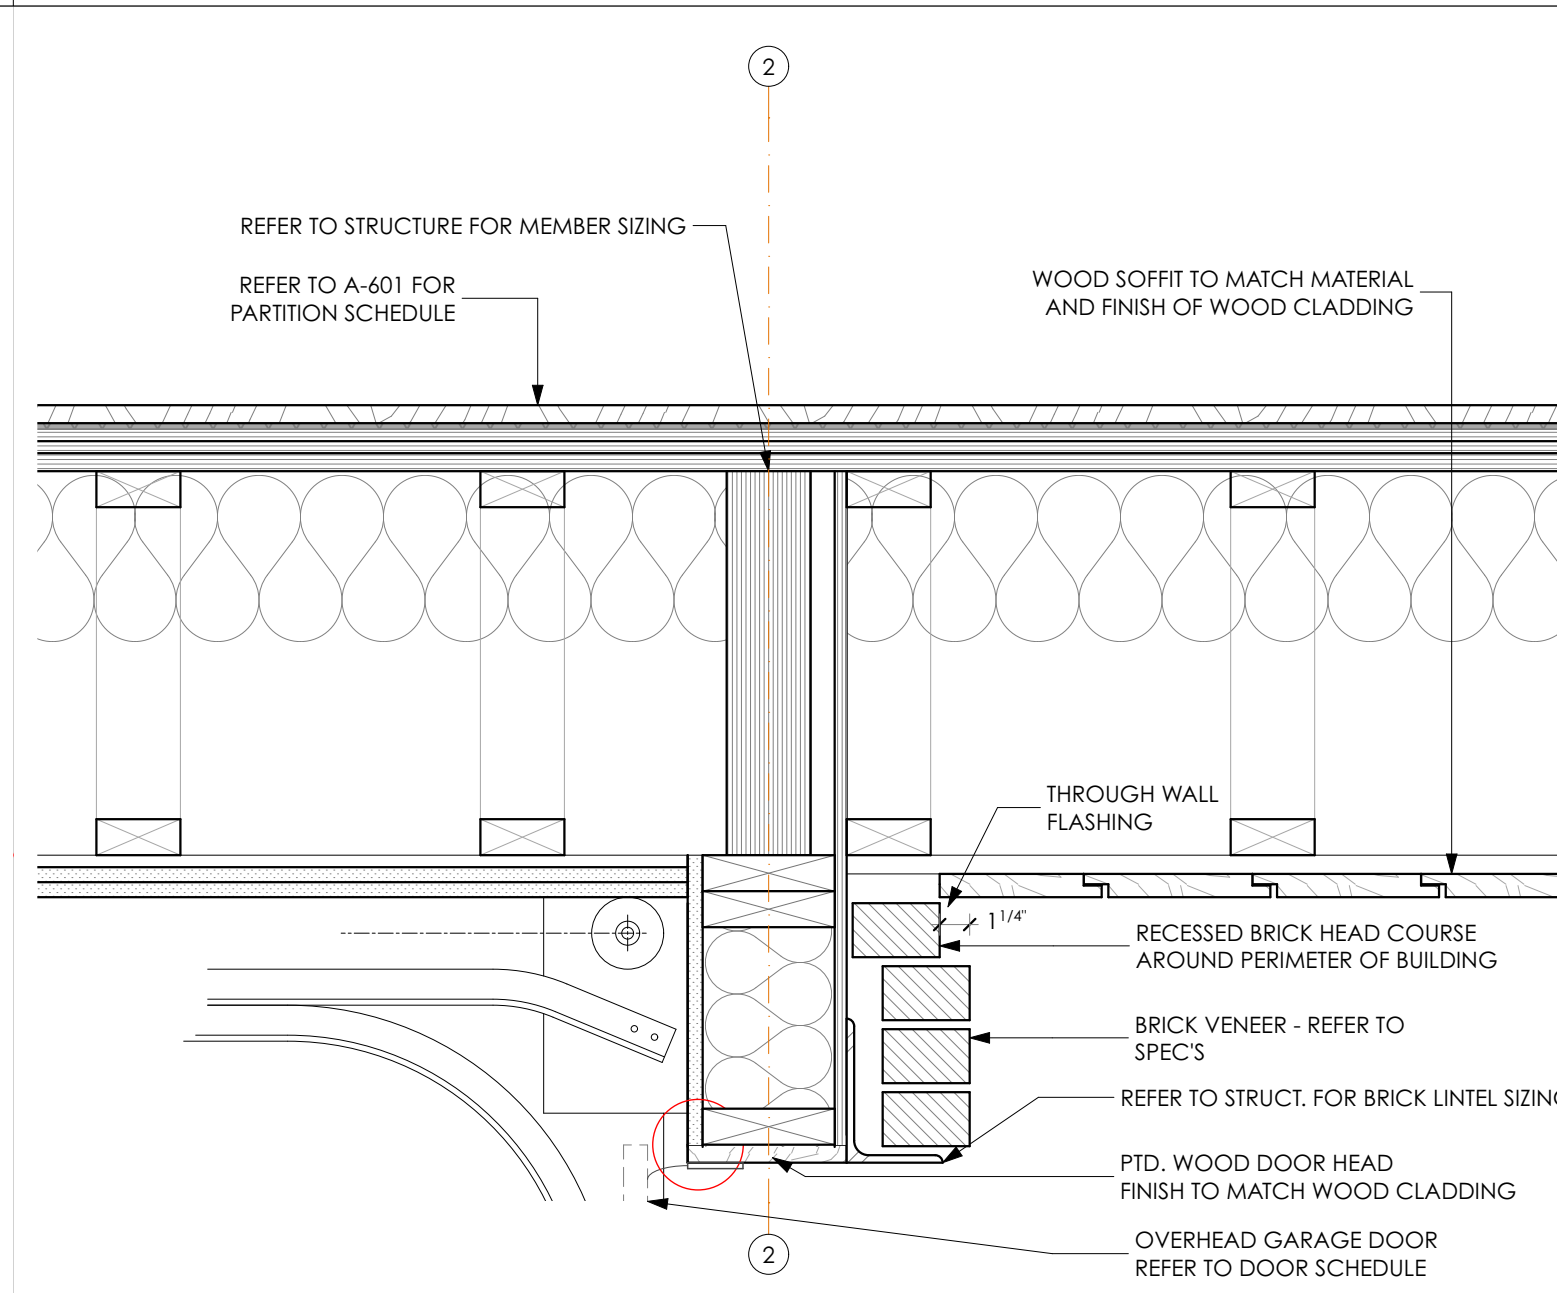

1 MAIN GARAGE DOOR SILL SECTION DETAIL
SCALE: 1 1/2" = 1'-0"