




R:\2005\05-0927_3.dwg 05-0927_3 Base_Rev2.dwg 3/5/2009 2:29:03 PM 1:1 CEM, S.W. Cole Engineering, Inc.

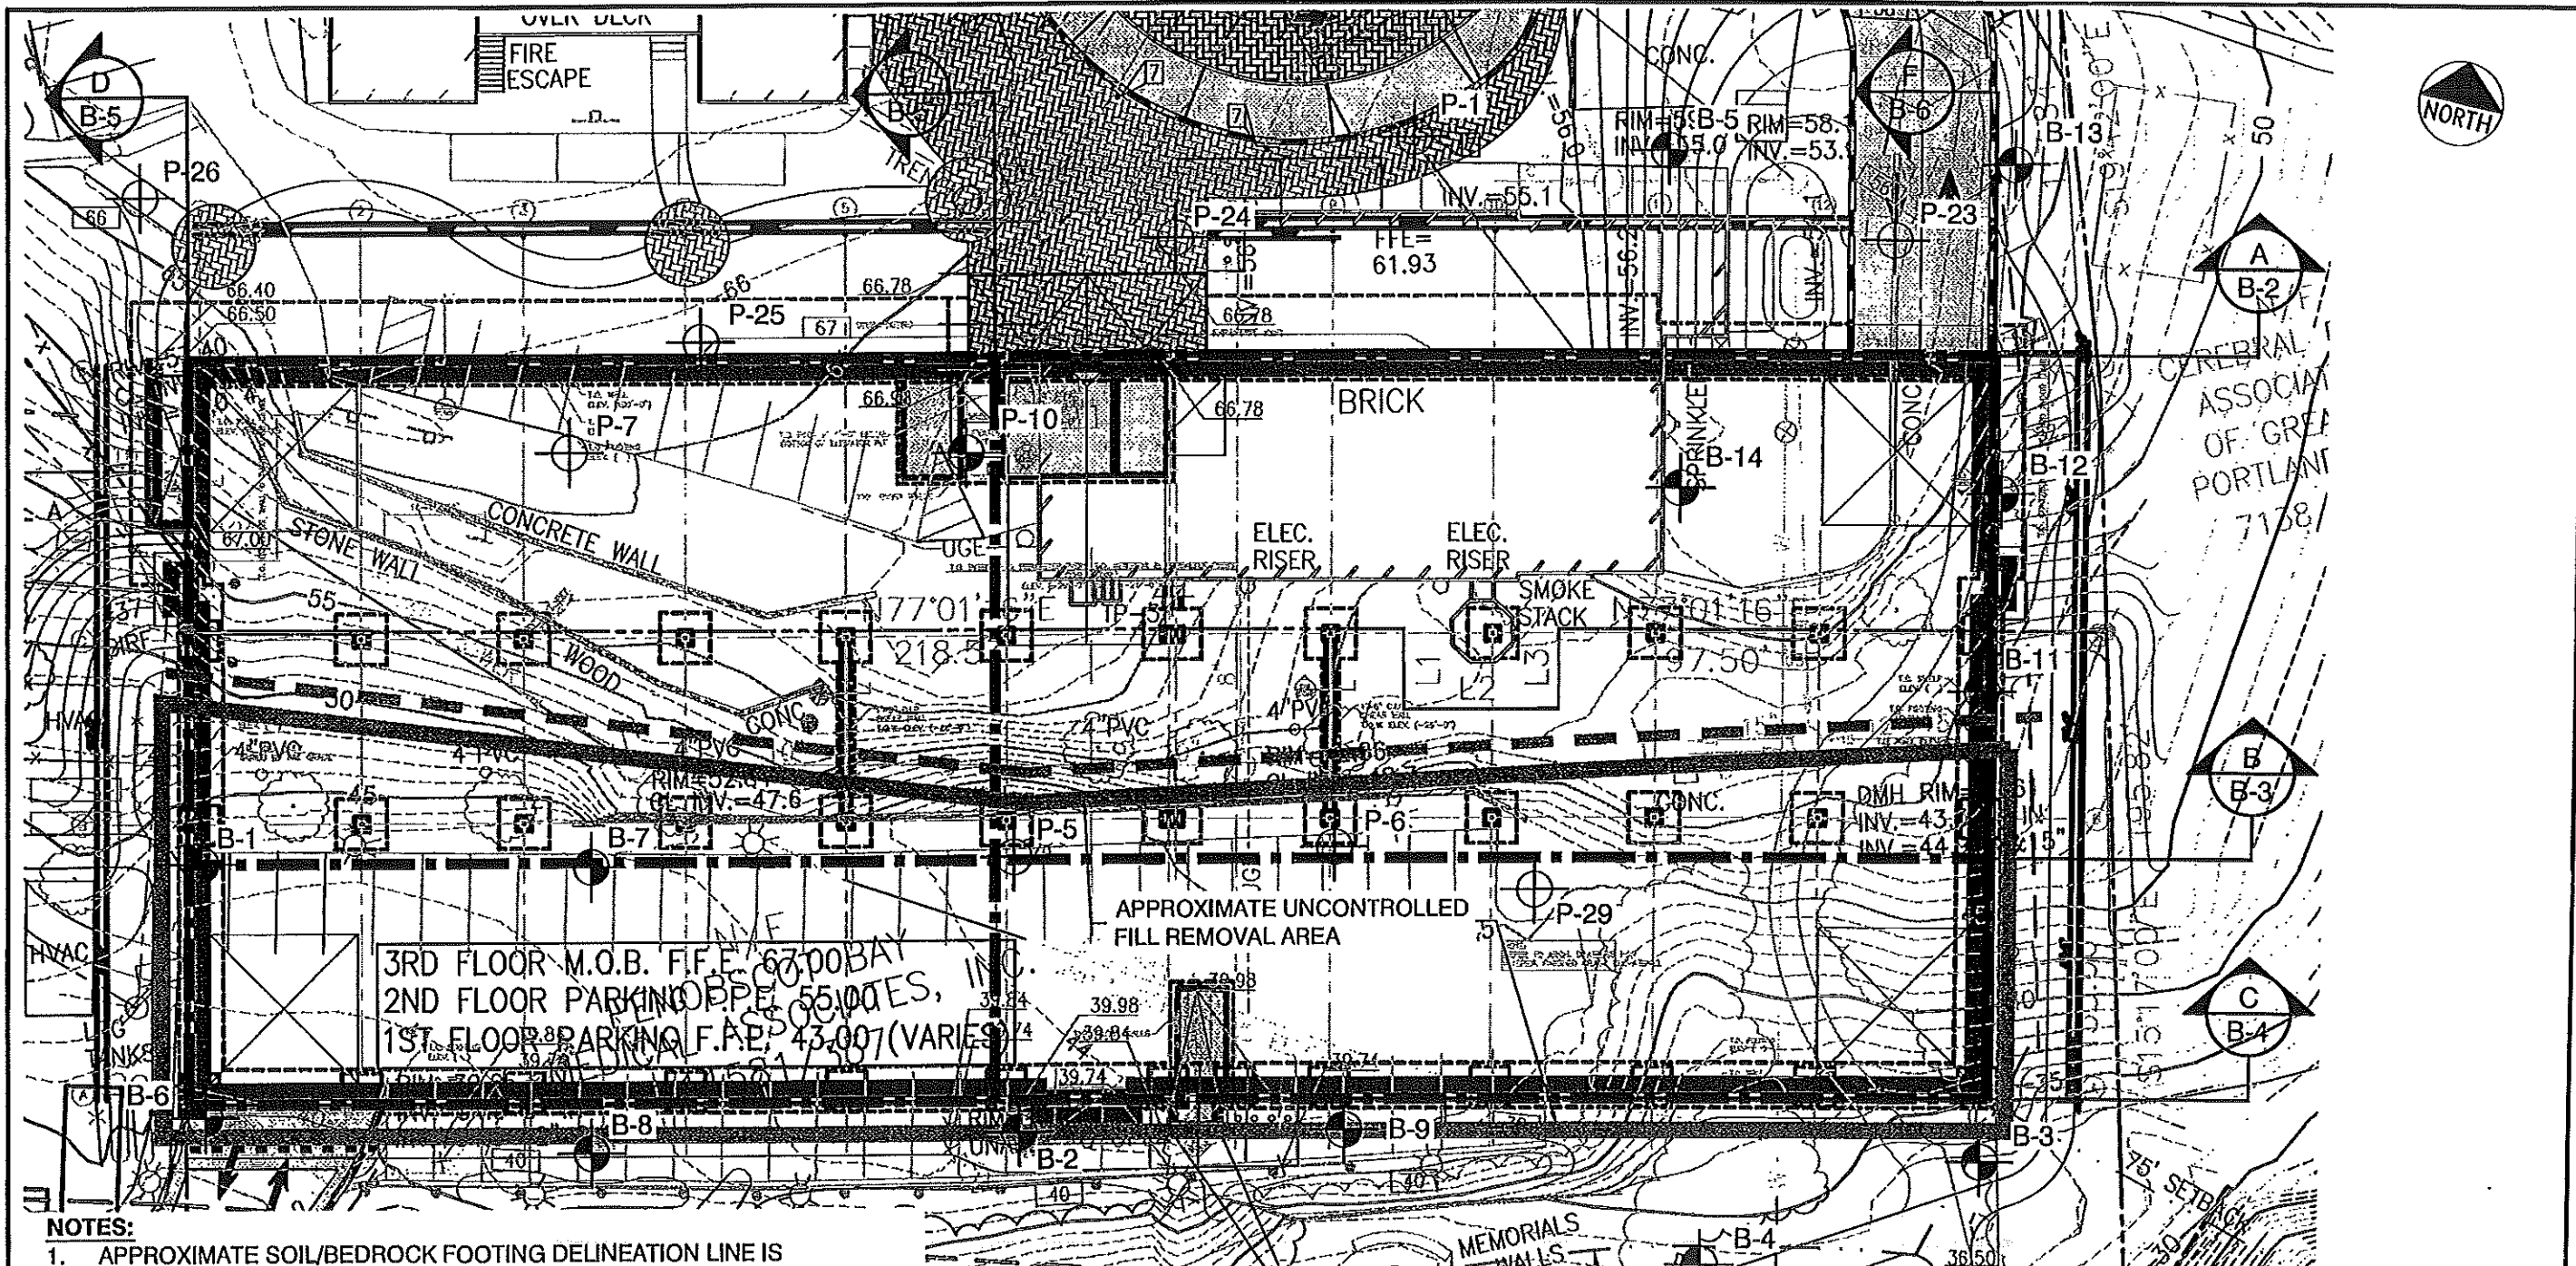

NOTES:

1. APPROXIMATE SOIL/BEDROCK FOOTING DELINEATION LINE IS INTENDED TO SHOW FOOTINGS TO THE NORTH OF LINE AS RECOMMENDED FOR DESIGN FOR BEDROCK SUPPORT CONDITIONS AND FOOTINGS TO SOUTH OF LINE AS RECOMMENDED FOR DESIGN FOR SOIL SUPPORT CONDITIONS.
2. FOUNDATION PLAN OVERLAY PREPARED FROM A 1/8"=1'-0" SCALE PROGRESS PRINT OF THE BUILDING ENTITLED "FOUNDATION PLAN," PREPARED BY SMRT, RECEIVED VIA E-MAIL JANUARY 28, 2009.
3. REMOVE UNCONTROLLED FILLS BELOW FOOTINGS TO EXPOSE NATIVE AND BACKFILL WITH COMPACTED STRUCTURAL FILL (SEE LOGS AND SUBSURFACE SECTIONS FOR APPROXIMATE DEPTH OF UNCONTROLLED FILL.) DENSIFY PAVED AREAS WITH VIBRATORY ROLLER COMPACTOR. REMOVE AND REPAIR AREAS THAT BECOME SOFT OR CONTINUE TO YIELD AFTER PROOFROLLING.

LEGEND

-  APPROXIMATE SOIL/BEDROCK FOOTING DELINEATION LINE (SEE NOTE 2)
-  APPROXIMATE UNCONTROLLED FILL REMOVAL AREA (SEE NOTE 3)


NO.	DATE	DESCRIPTION	BY
2	03/05/09	ADDED APPROXIMATE UNCONTROLLED FILL REMOVAL AREA, SEE NOTE 3	CEM
1	02/04/09	ADDED APPROXIMATE SOIL/BEDROCK FOOTING DELINEATION LINE, SEE NOTE 1 AND FOUNDATION PLAN, SEE NOTE 2	CEM



MARTIN'S POINT HEALTHCARE
EXPLORATION LOCATION PLAN
PROPOSED BUILDING AREA
 PROPOSED MOB AND PARKING GARAGE
 VERANDA STREET
 PORTLAND, MAINE

Job No. 05-0927.3
 Date: 01/27/09
 Scale 1"=30'
 Sheet A-1

R:\200505-0927-3\dwg\05-0927.3 Base_Rer2.dwg, 3/5/2009 2:08:40 PM, 1:1, CEM, S.W. Cole Engineering, Inc.

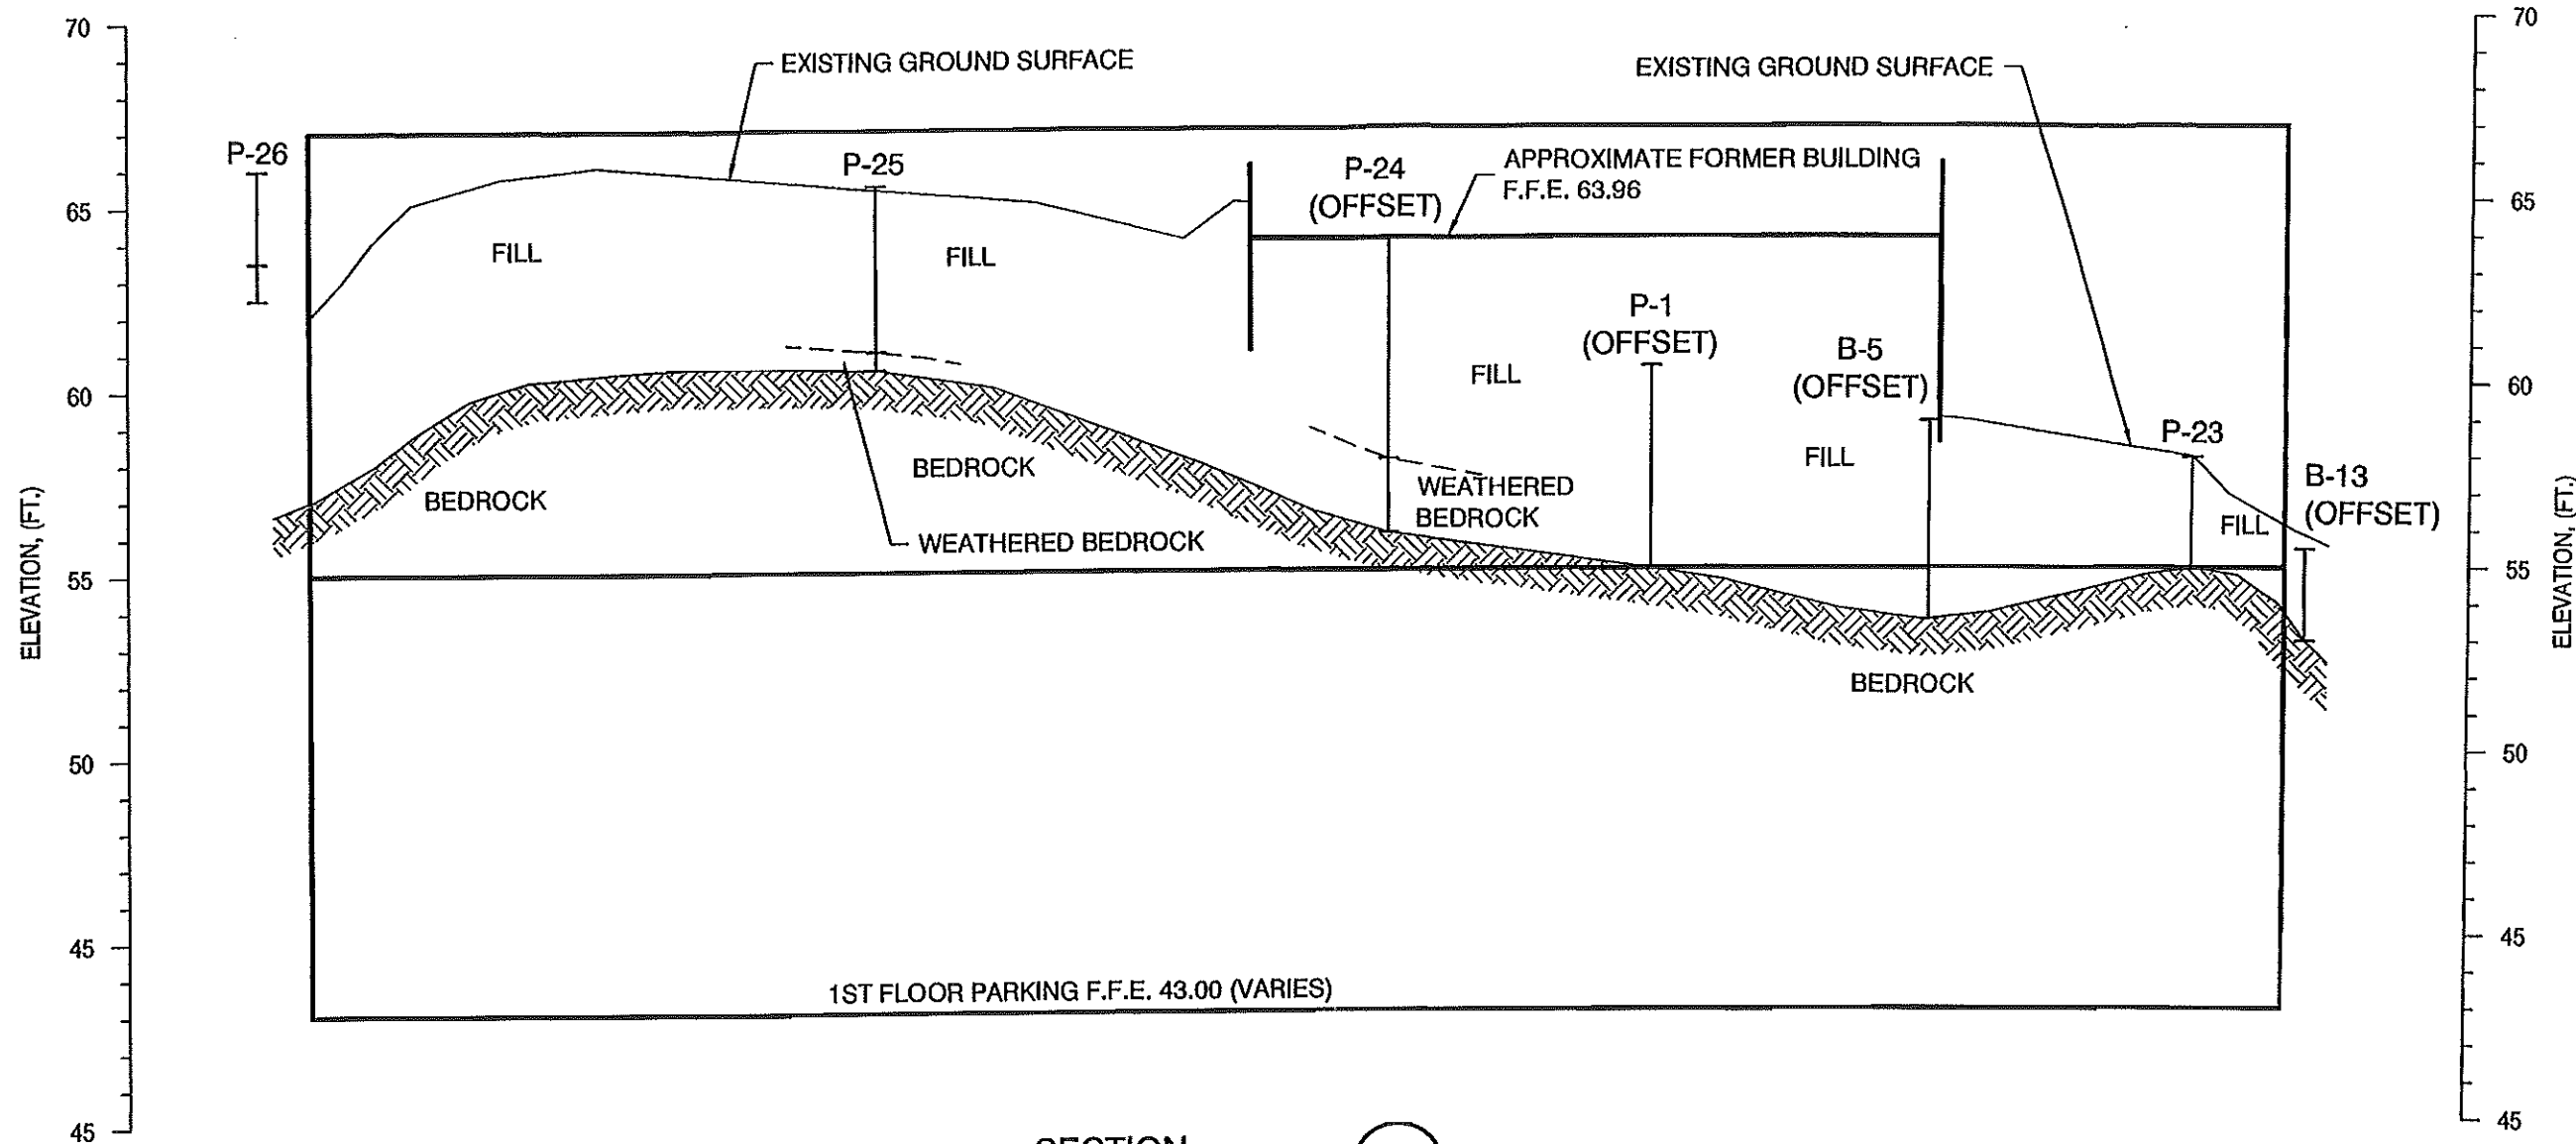

SECTION A
 SCALE: 1"=30 HORIZ.
 1"= 5 VERT.

LEGEND:

- B-218 BORING/PROBE NUMBER
- EXISTING GROUND SURFACE
- SAND STRATA DEFINITION
- STRATA CHANGE
- BOTTOM OF EXPLORATION

NOTES:


1. THE DEPTH AND THICKNESS OF THE SUBSURFACE STRATA INDICATED ON THE SECTION WERE GENERALIZED FROM AND INTERPOLATED BETWEEN EXPLORATION LOCATIONS. THE TRANSITION BETWEEN MATERIALS MAY BE MORE OR LESS GRADUAL THAN INDICATED. INFORMATION ON ACTUAL SUBSURFACE CONDITIONS EXISTS ONLY AT THE SPECIFIC LOCATIONS INDICATED AND AT THE TIME OF EXPLORATION.



MARTIN'S POINT HEALTHCARE
GEOLOGIC SUBSURFACE SECTION
 PROPOSED MOB AND PARKING GARAGE
 VERANDA STREET
 PORTLAND, MAINE

Job No.	05-0927.3	Scale	As Noted
Date :	01/27/09	Sheet	A-2

R:\2005\05-0927.3\dwg\05-0927.3 Basc_Rcv2.dwg, 3/5/2009 2:09:55 PM, 1:1, CEM, S.W. Cole Engineering, Inc.

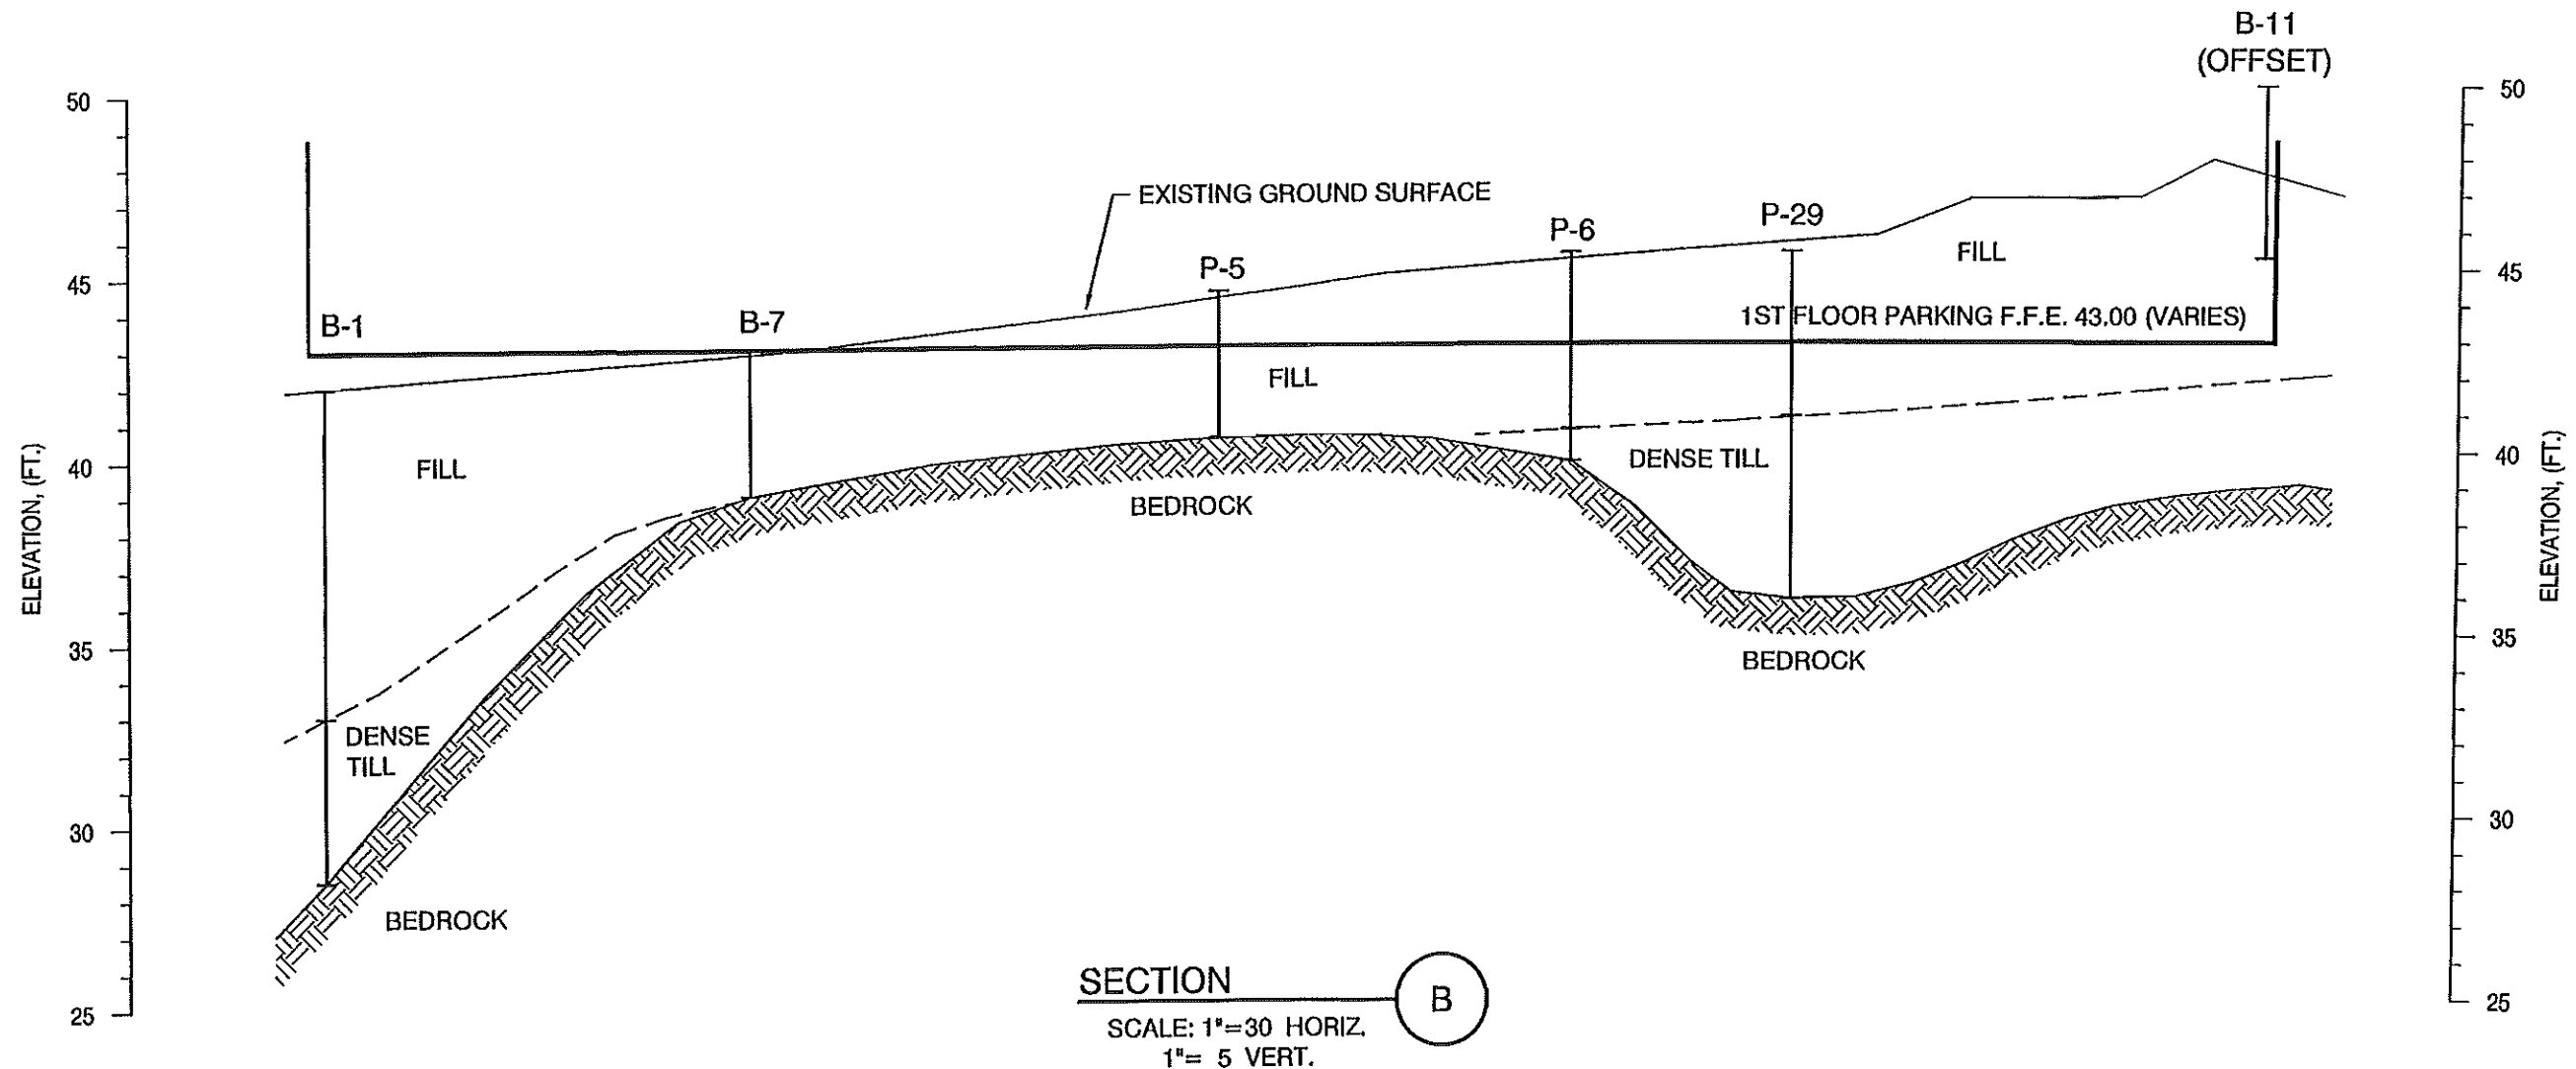

LEGEND:

- B-218 BORING/PROBE NUMBER
- EXISTING GROUND SURFACE
- SAND STRATA DEFINITION
- STRATA CHANGE
- BOTTOM OF EXPLORATION

NOTES:

1. THE DEPTH AND THICKNESS OF THE SUBSURFACE STRATA INDICATED ON THE SECTION WERE GENERALIZED FROM AND INTERPOLATED BETWEEN EXPLORATION LOCATIONS. THE TRANSITION BETWEEN MATERIALS MAY BE MORE OR LESS GRADUAL THAN INDICATED. INFORMATION ON ACTUAL SUBSURFACE CONDITIONS EXISTS ONLY AT THE SPECIFIC LOCATIONS INDICATED AND AT THE TIME OF EXPLORATION.




S.W. COLE
ENGINEERING, INC.

MARTIN'S POINT HEALTHCARE
GEOLOGIC SUBSURFACE SECTION
PROPOSED MOB AND PARKING GARAGE
VERANDA STREET
PORTLAND, MAINE

Job No.	05-0927.3	Scale	As Noted
Date :	01/27/09	Sheet	A-3

R:\2005\05-0927.3\dwg\05-0927.3 Base_Rev2.dwg, 3/5/2009 2:10:35 PM, 1:1, CEM, S.W. Cole Engineering, Inc.

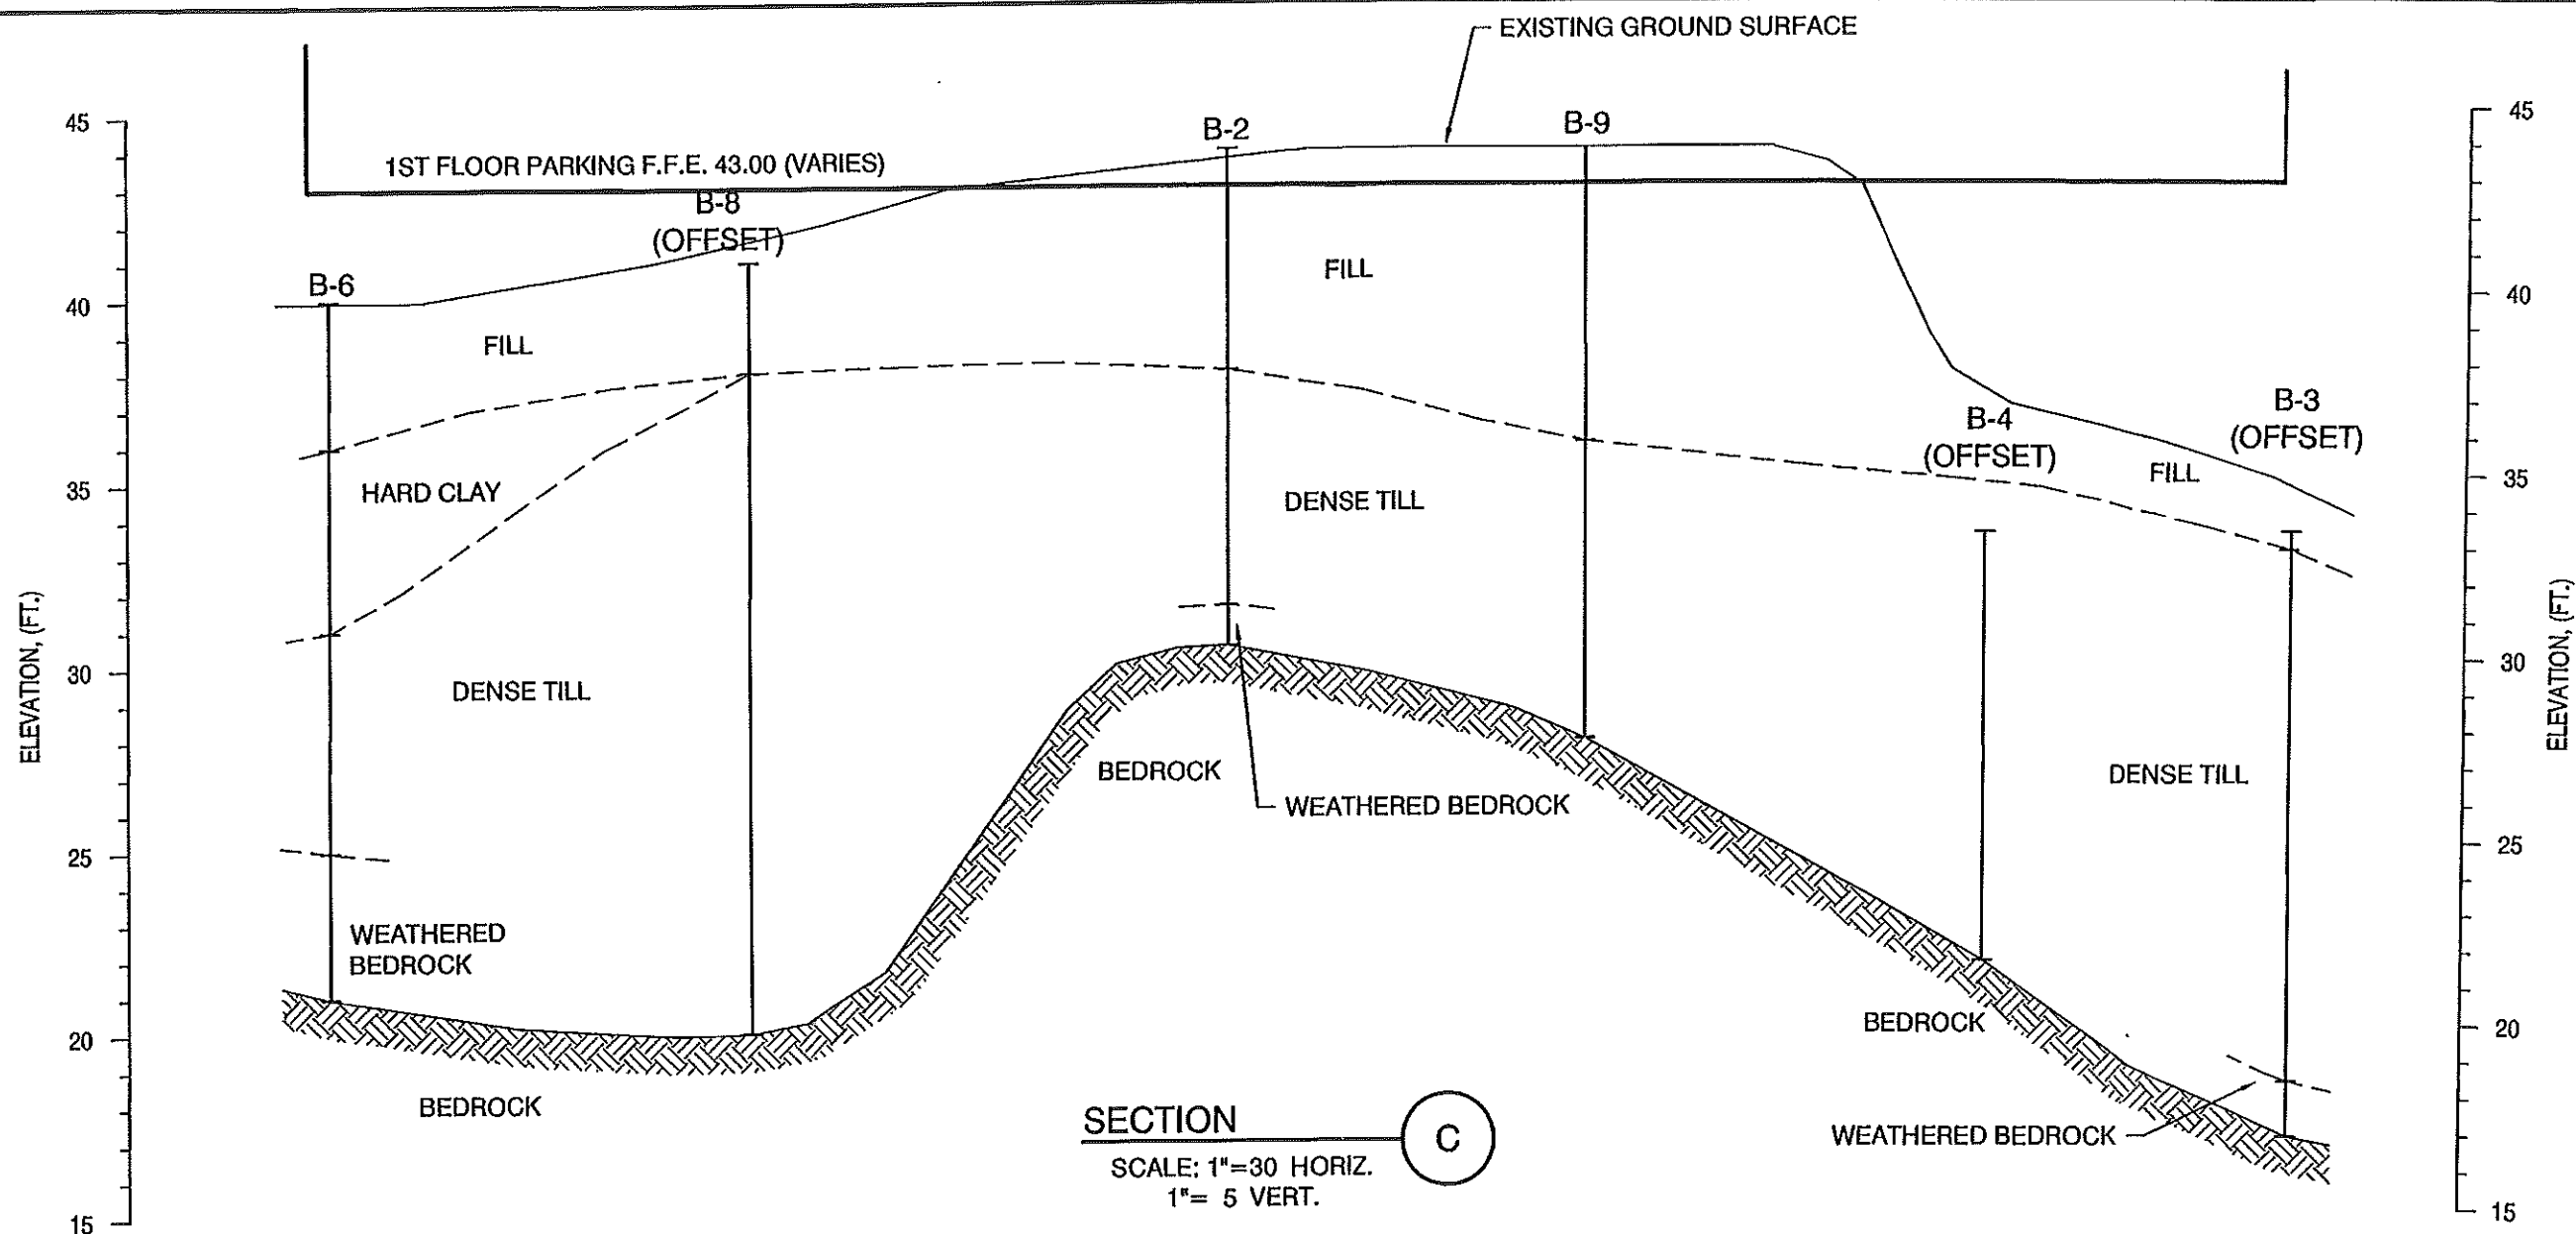

LEGEND:

- B-218 BORING/PROBE NUMBER
- EXISTING GROUND SURFACE
- STRATA DEFINITION
- STRATA CHANGE
- BOTTOM OF EXPLORATION



NOTES:

1. THE DEPTH AND THICKNESS OF THE SUBSURFACE STRATA INDICATED ON THE SECTION WERE GENERALIZED FROM AND INTERPOLATED BETWEEN EXPLORATION LOCATIONS. THE TRANSITION BETWEEN MATERIALS MAY BE MORE OR LESS GRADUAL THAN INDICATED. INFORMATION ON ACTUAL SUBSURFACE CONDITIONS EXISTS ONLY AT THE SPECIFIC LOCATIONS INDICATED AND AT THE TIME OF EXPLORATION.




MARTIN'S POINT HEALTHCARE GEOLOGIC SUBSURFACE SECTION PROPOSED MOB AND PARKING GARAGE VERANDA STREET PORTLAND, MAINE			
Job No.	05-0927.3	Scale	As Noted
Date :	01/27/09	Sheet	A-4

R:\200505-0927_3\dwg\05-0927_3 Base_Rev2.dwg, 3/15/2009 2:11:05 PM, 1:1, CBM, S.W. Cole Engineering, Inc.

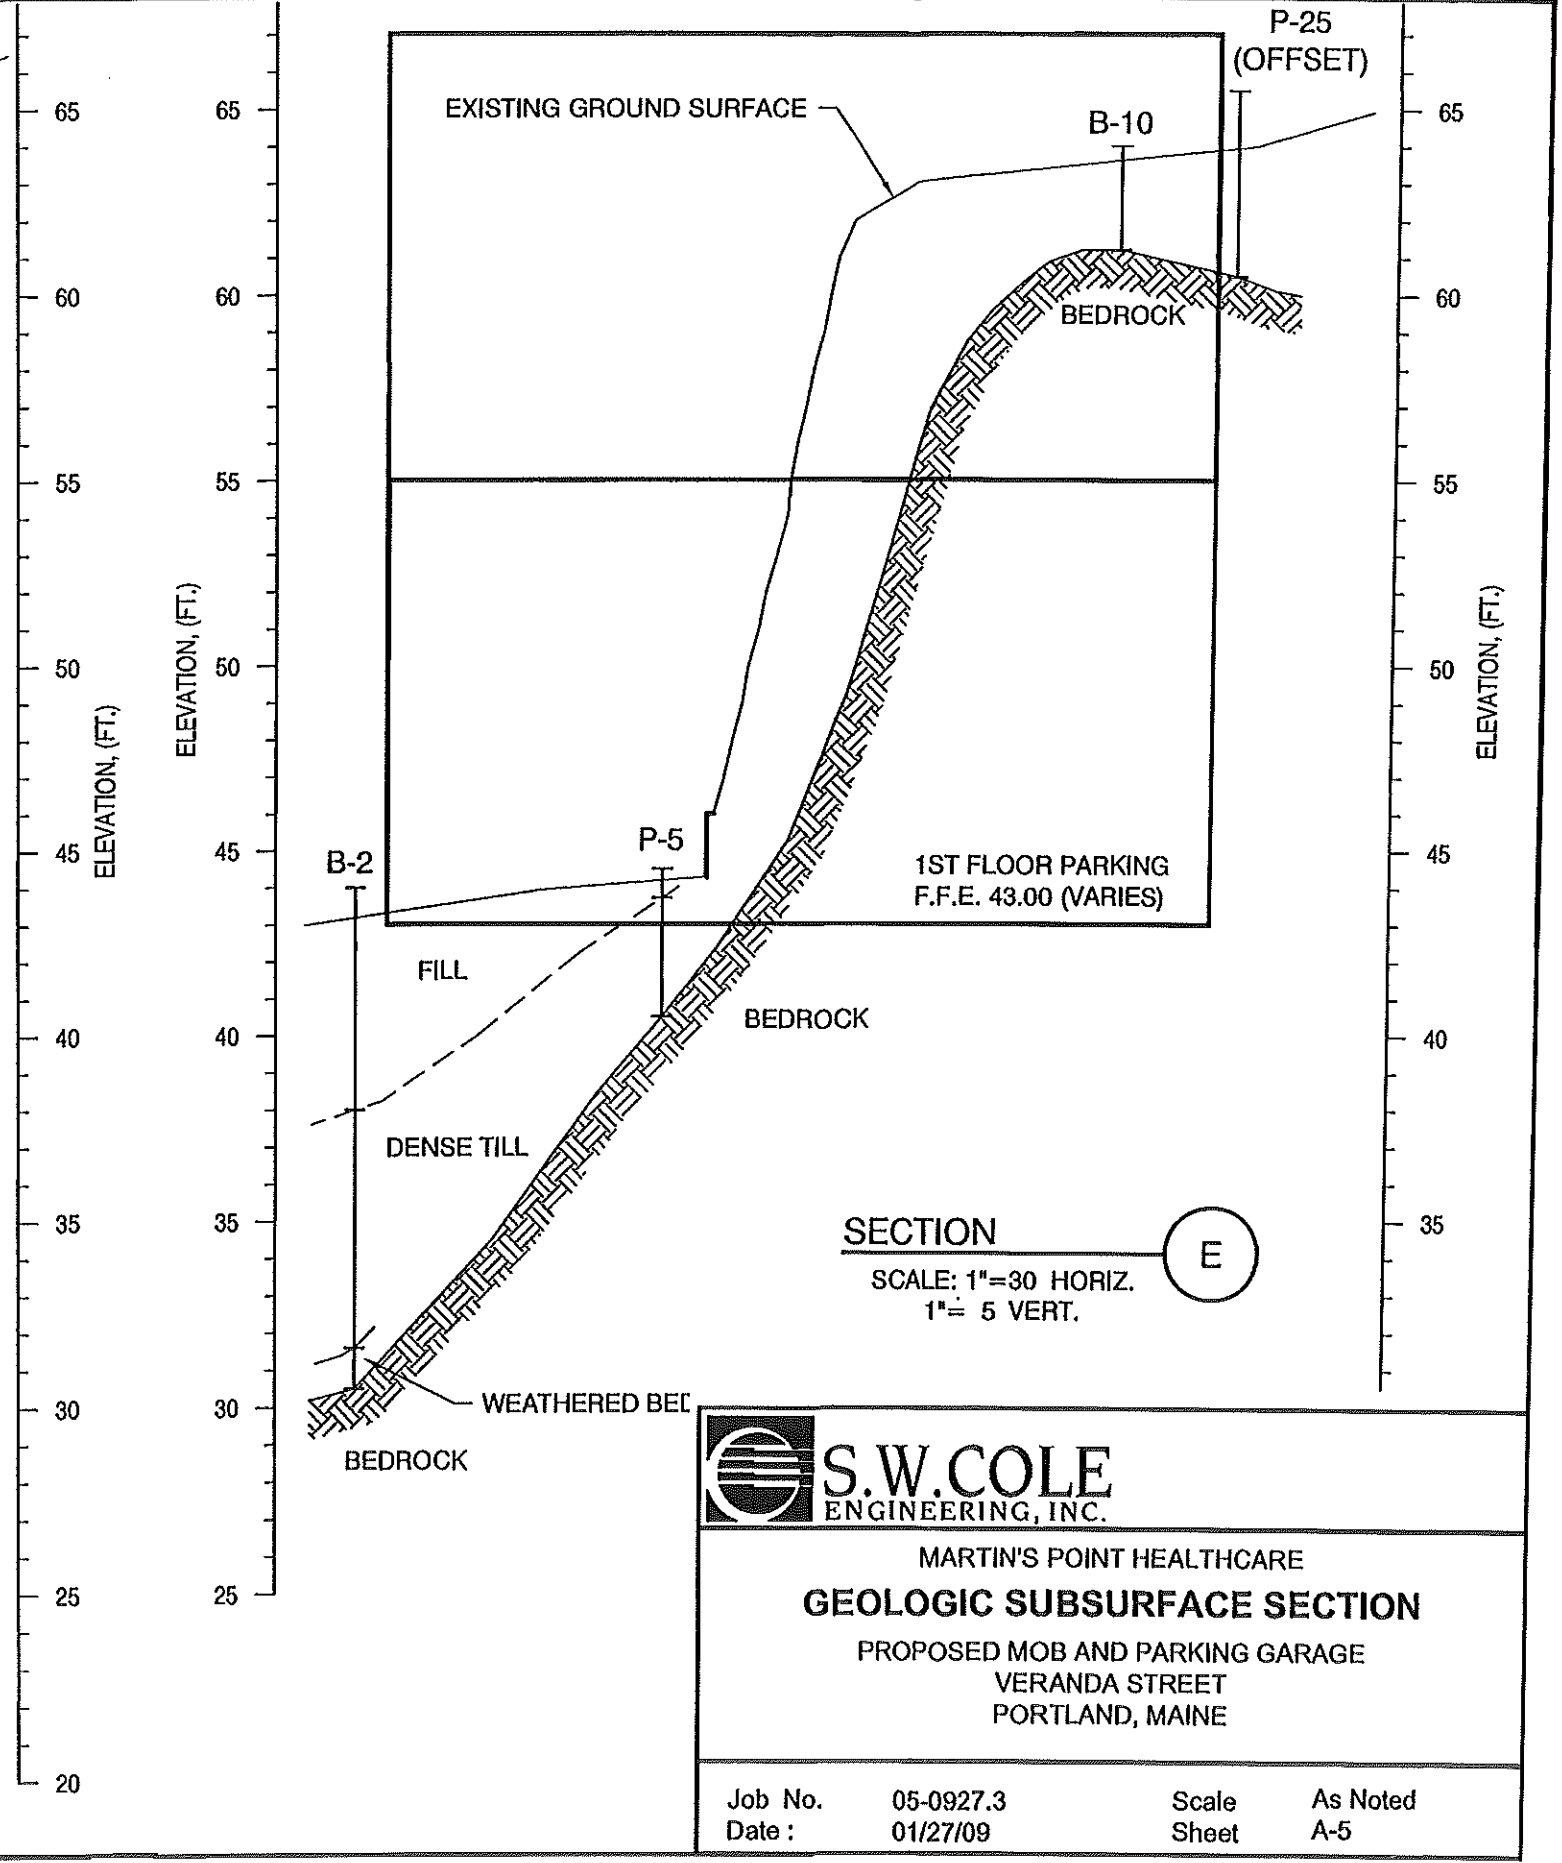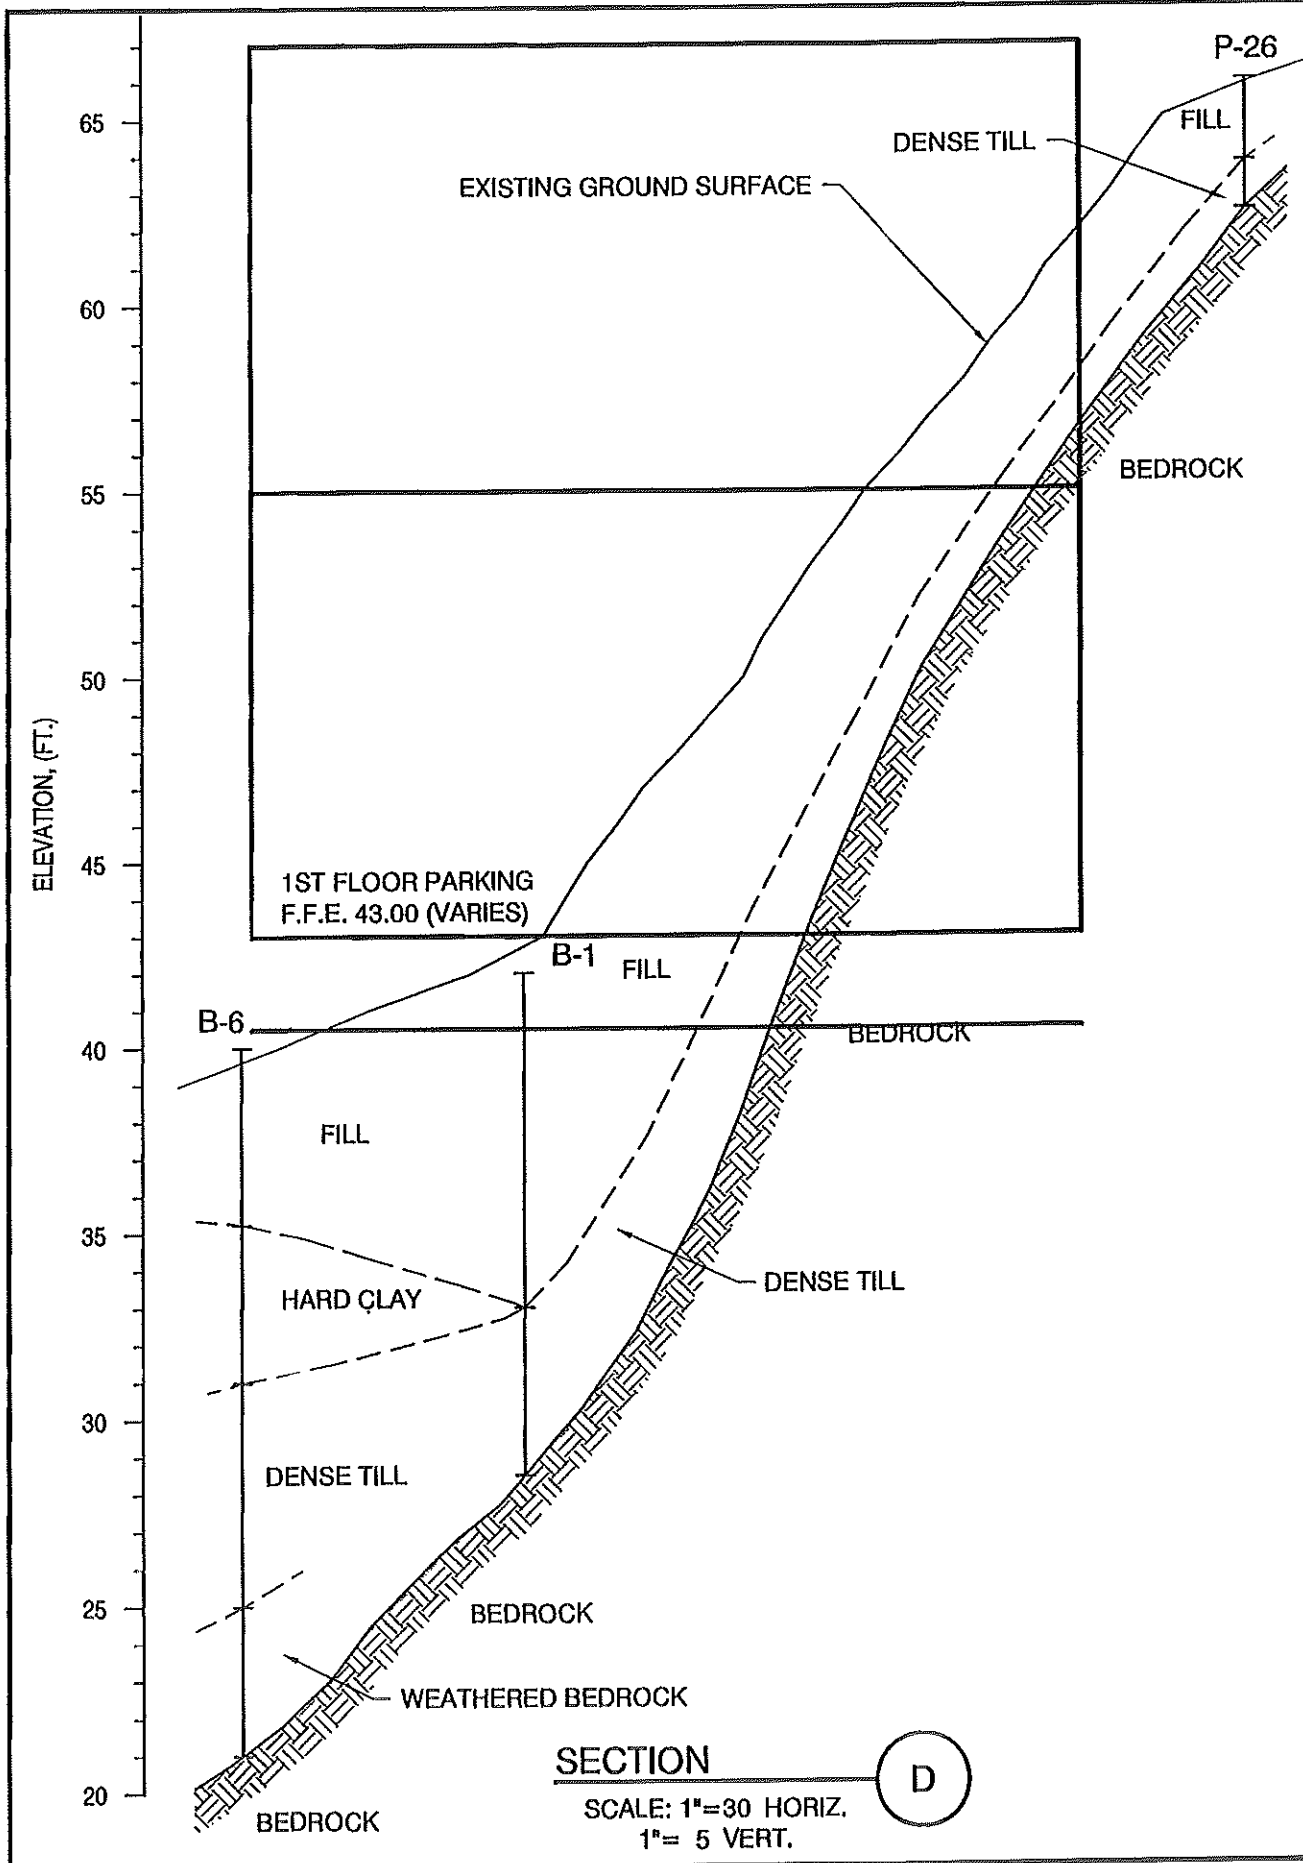

MARTIN'S POINT HEALTHCARE
GEOLOGIC SUBSURFACE SECTION
 PROPOSED MOB AND PARKING GARAGE
 VERANDA STREET
 PORTLAND, MAINE

Job No.	05-0927.3	Scale	As Noted
Date :	01/27/09	Sheet	A-5

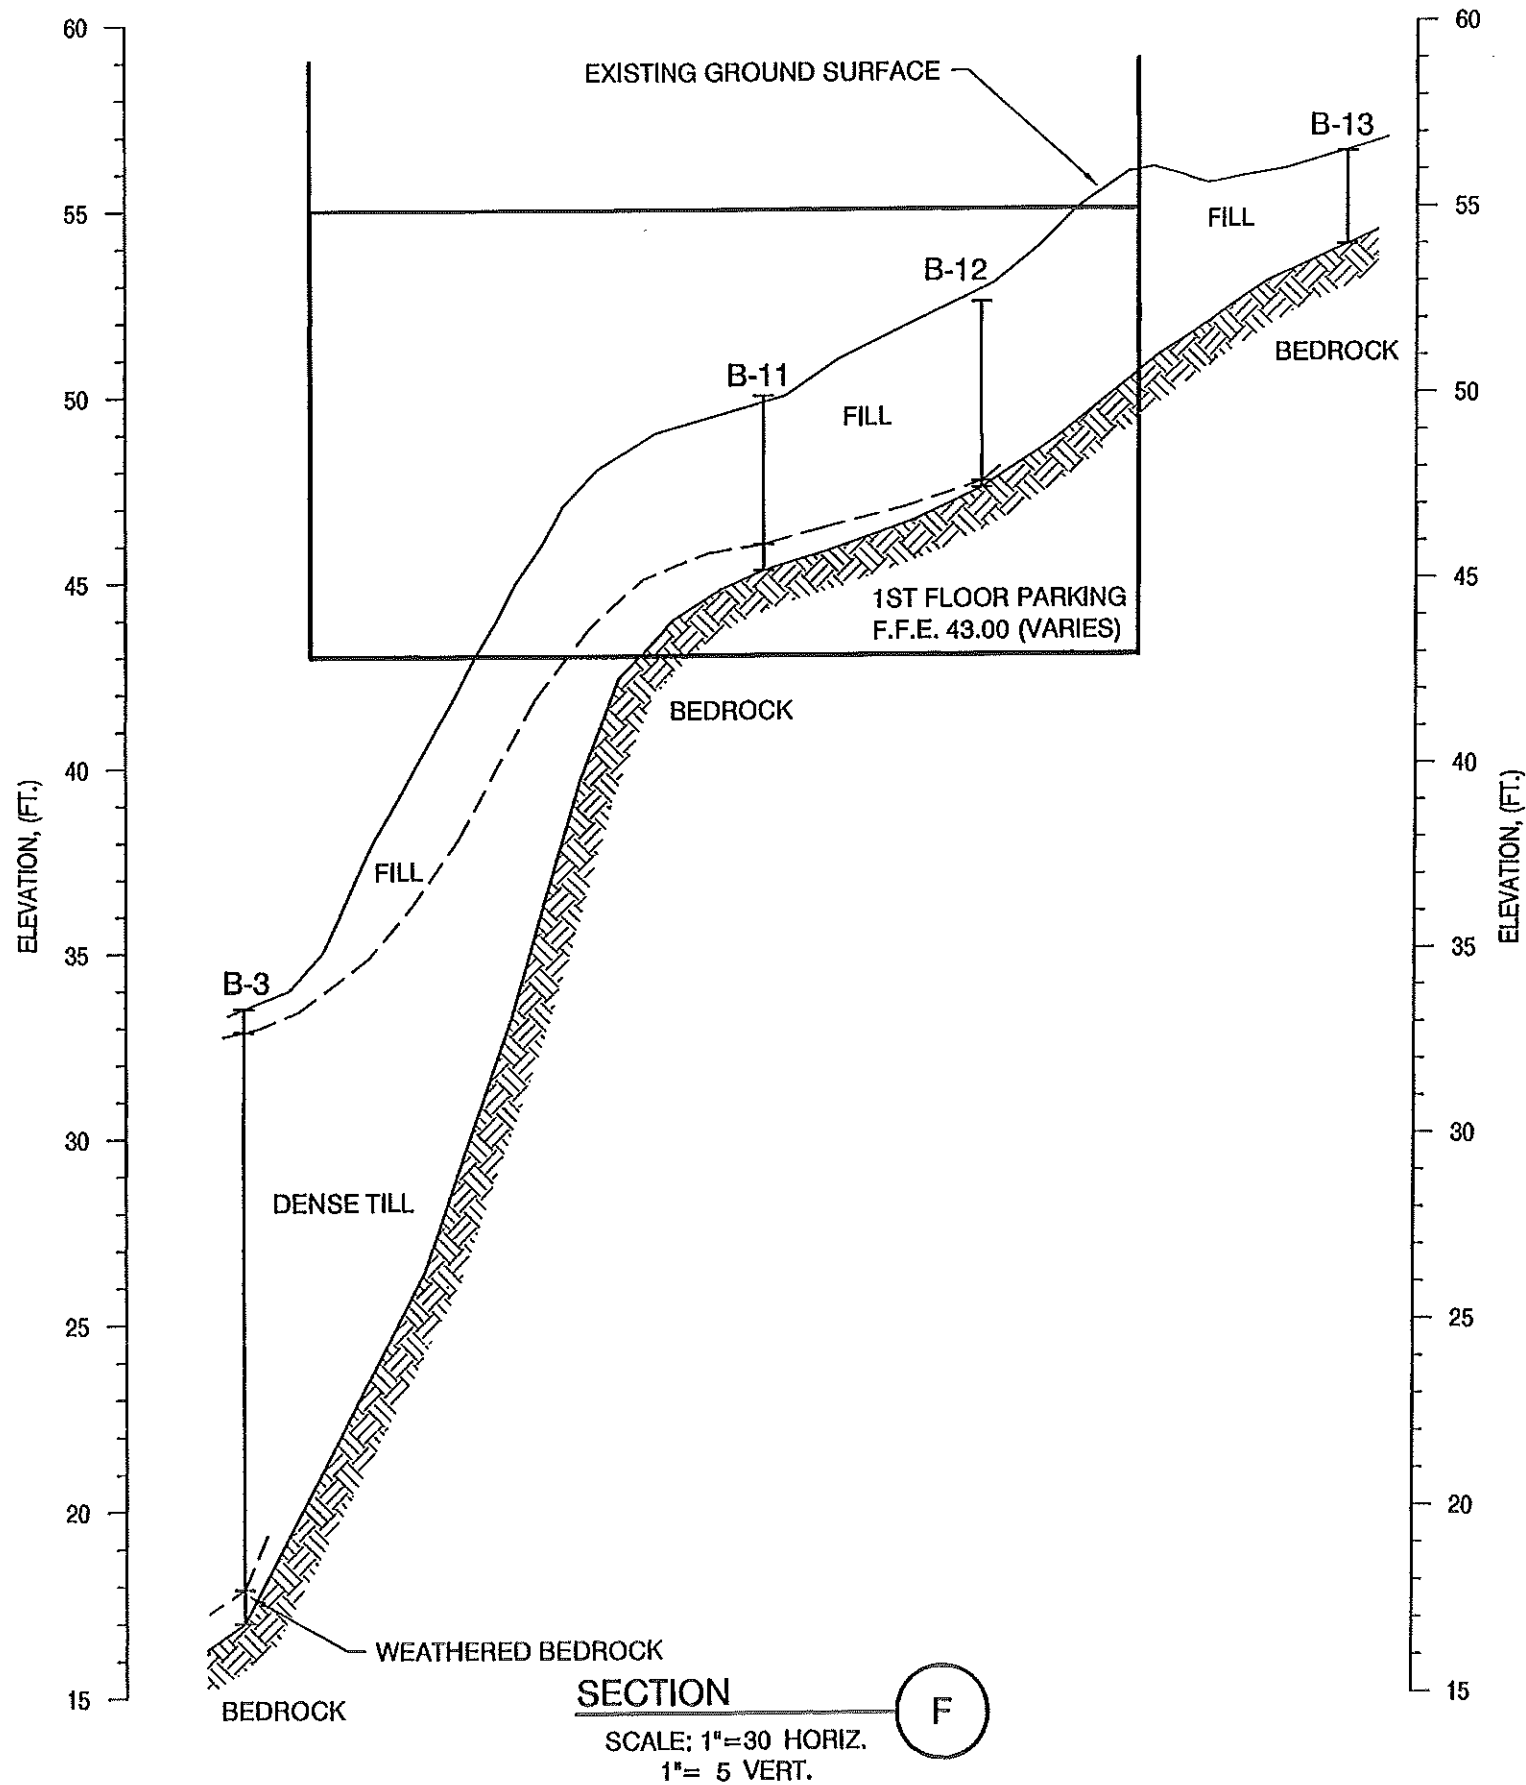

LEGEND:

- B-218 BORING/PROBE NUMBER
- EXISTING GROUND SURFACE
- SAND STRATA DEFINITION
- STRATA CHANGE
- BOTTOM OF EXPLORATION

NOTES:

1. THE DEPTH AND THICKNESS OF THE SUBSURFACE STRATA INDICATED ON THE SECTION WERE GENERALIZED FROM AND INTERPOLATED BETWEEN EXPLORATION LOCATIONS. THE TRANSITION BETWEEN MATERIALS MAY BE MORE OR LESS GRADUAL THAN INDICATED. INFORMATION ON ACTUAL SUBSURFACE CONDITIONS EXISTS ONLY AT THE SPECIFIC LOCATIONS INDICATED AND AT THE TIME OF EXPLORATION.



MARTIN'S POINT HEALTHCARE
GEOLOGIC SUBSURFACE SECTION
 PROPOSED MOB AND PARKING GARAGE
 VERANDA STREET
 PORTLAND, MAINE

Job No.	05-0927.3	Scale	As Noted
Date :	01/27/09	Sheet	A-6