


WALL LEGEND	
EXISTING WALL	
NEW WALL	
FIRE RATED WALL	
EXISTING WALL TO BE REMOVED	

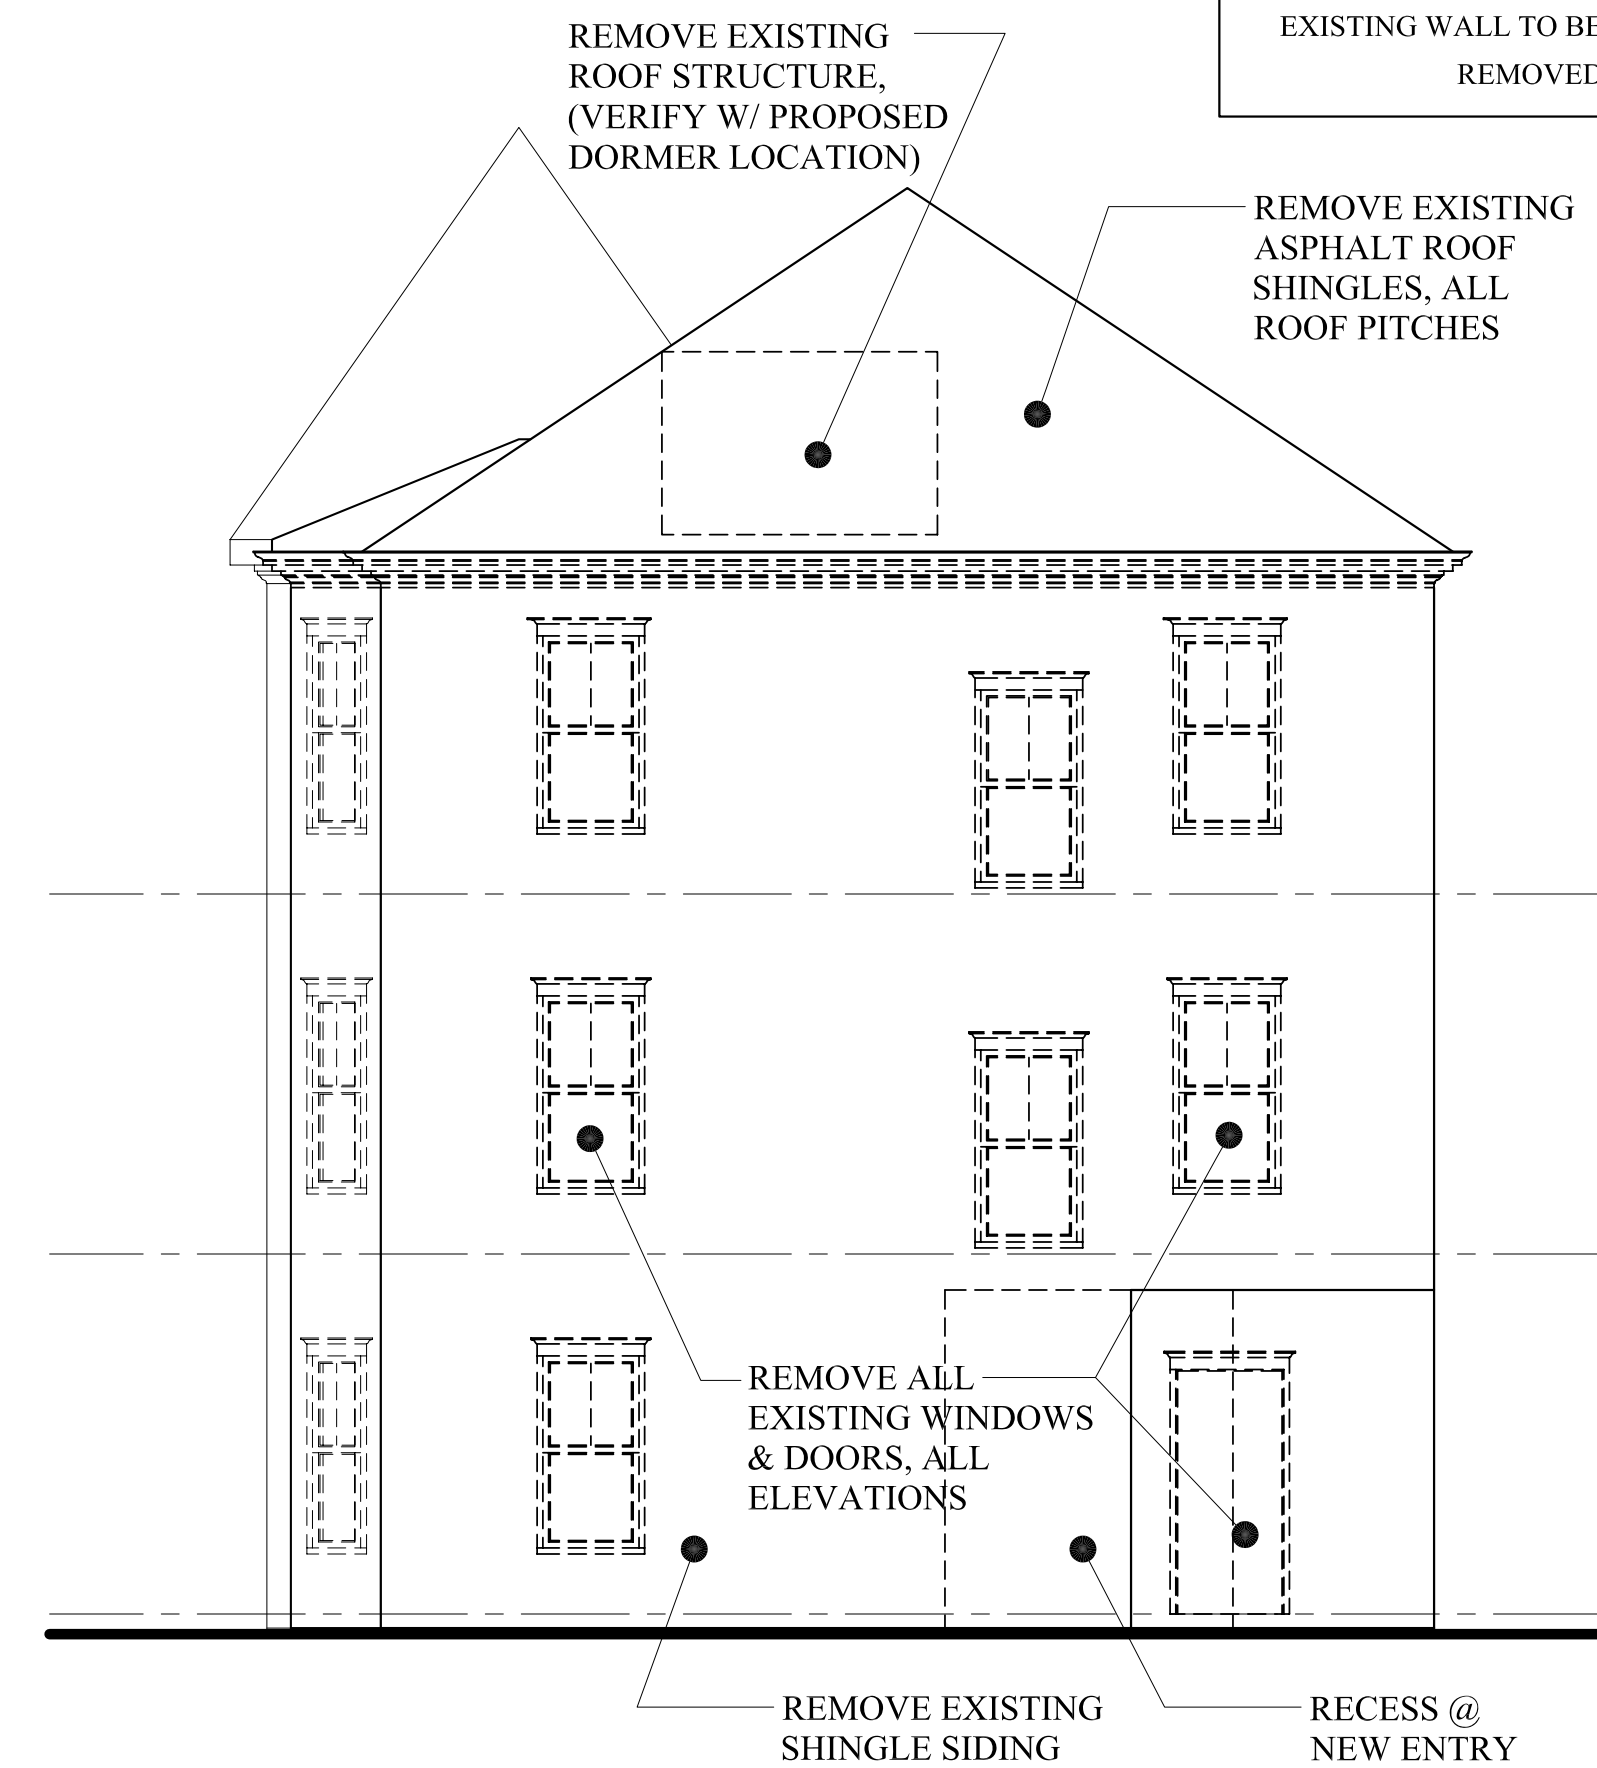


**RIGHT ELEVATION DEMO**

SCALE: 3/16" = 1'-0"




**REAR ELEVATION DEMO PLAN**

SCALE: 3/16" = 1'-0"

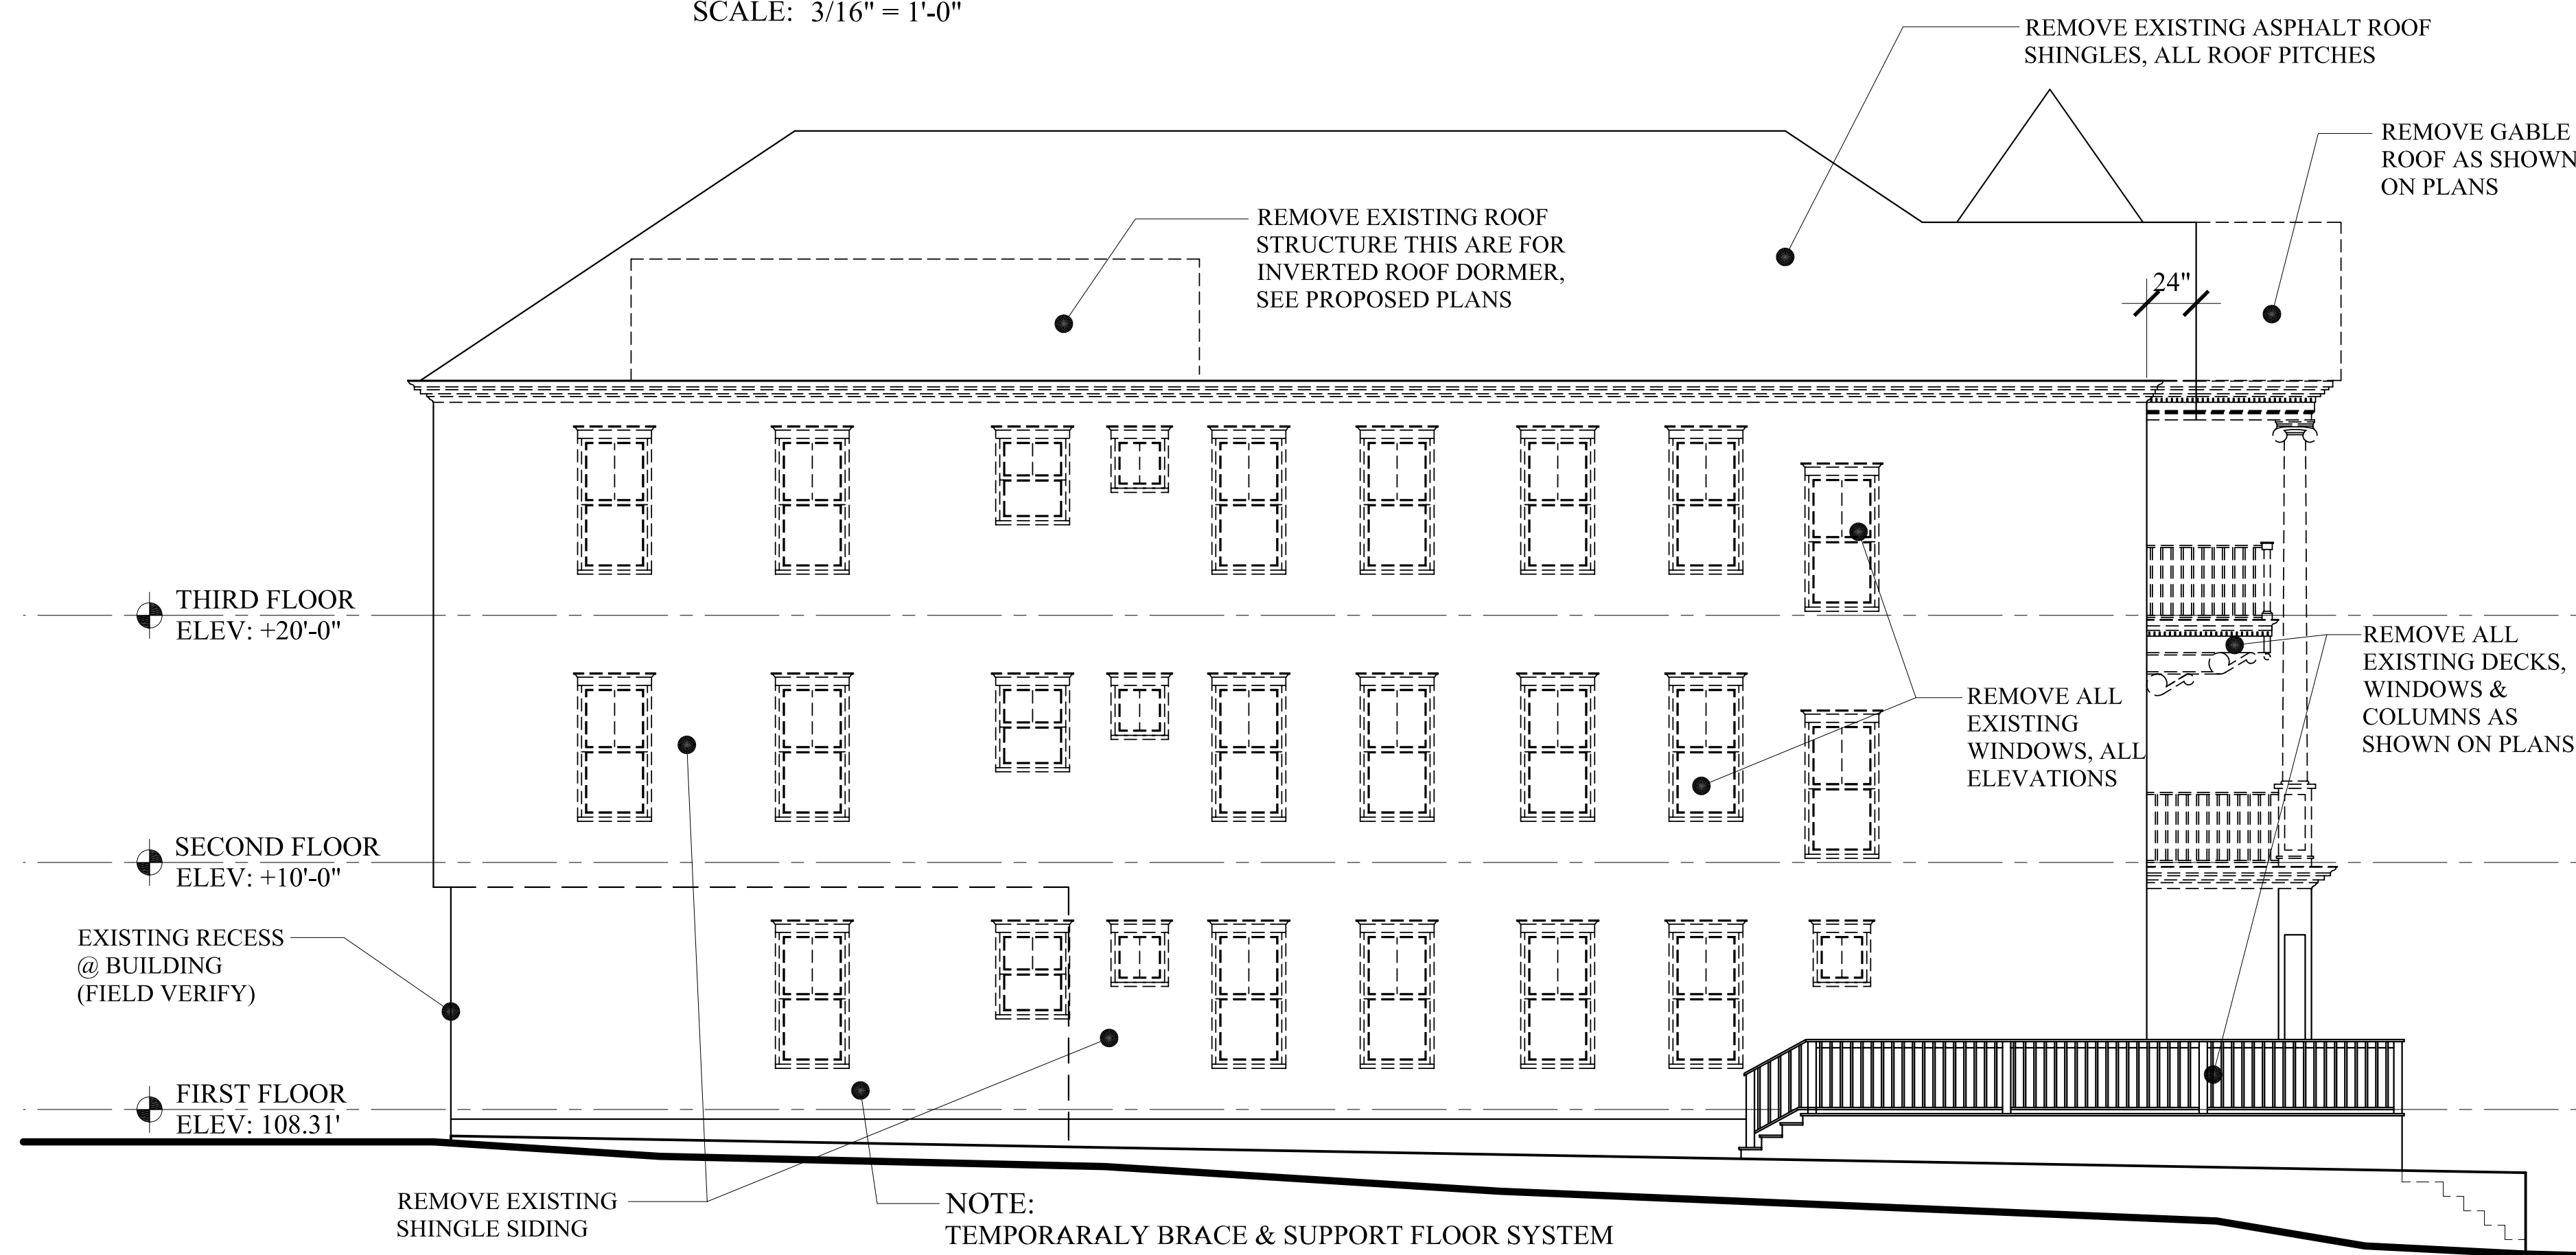

**LEFT ELEVATION DEMO**


SCALE: 3/16" = 1'-0"

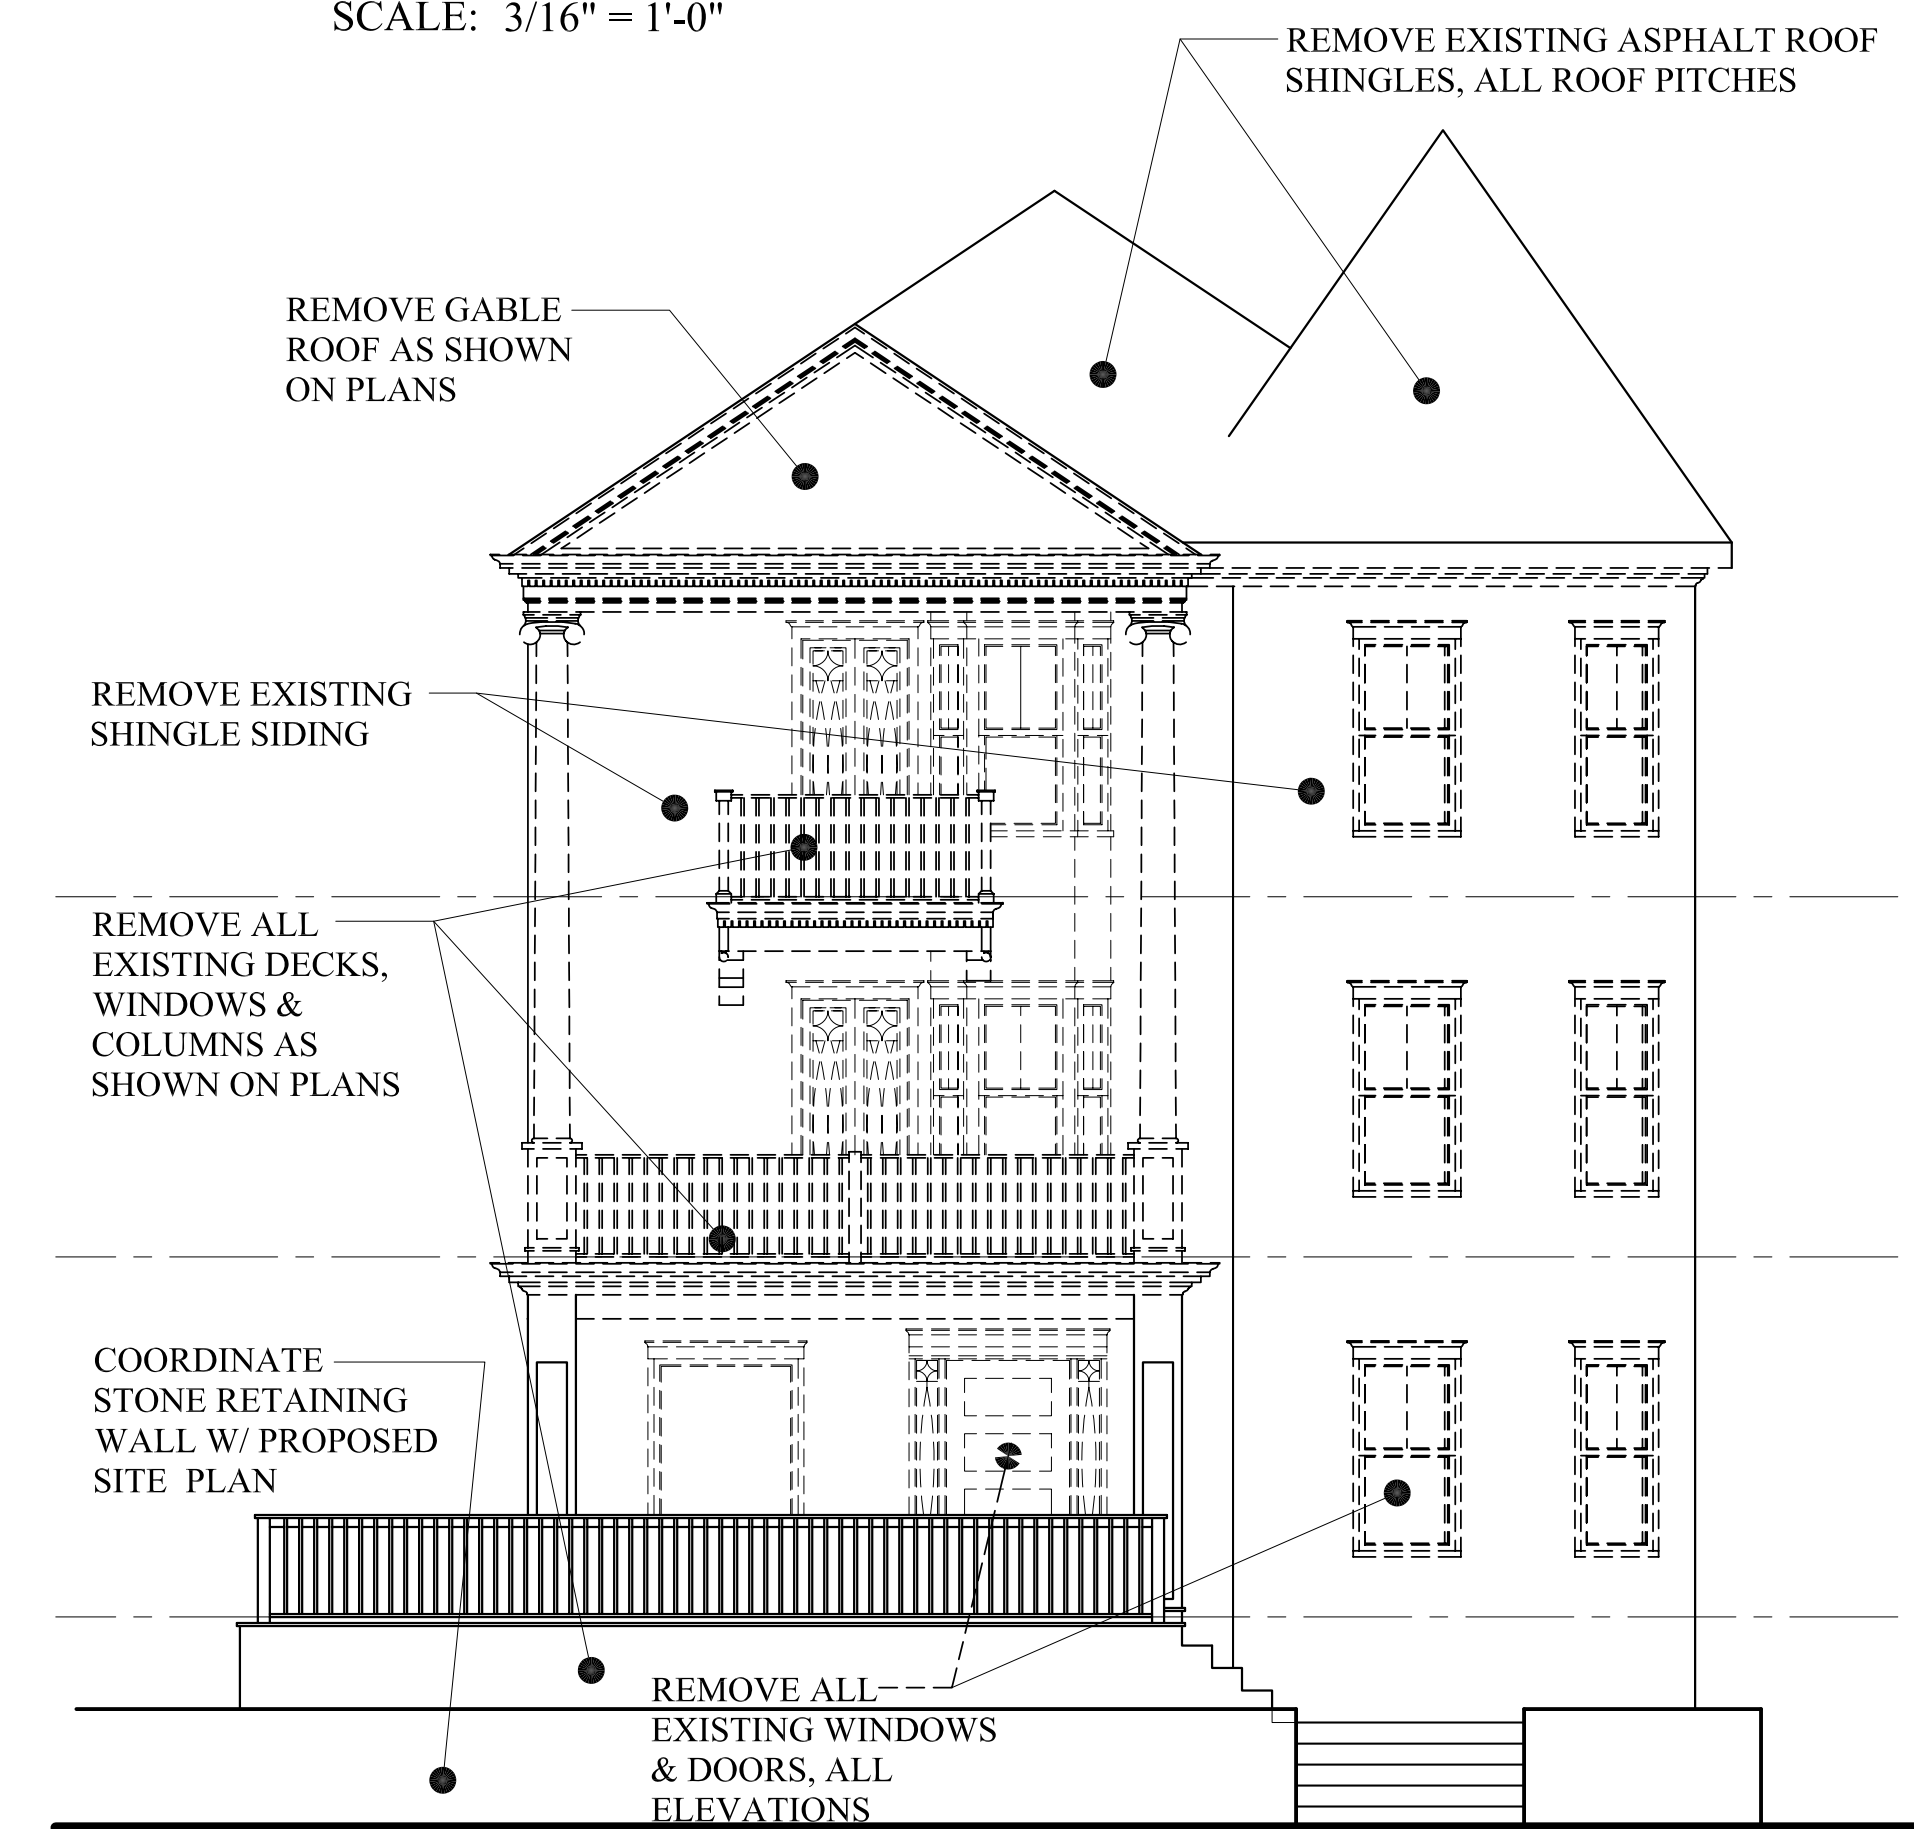

**FRONT ELEVATION DEMO**

SCALE: 3/16" = 1'-0"

**- FOR INTERIOR DEMOLITION -  
SEPTEMBER 19, 2013**

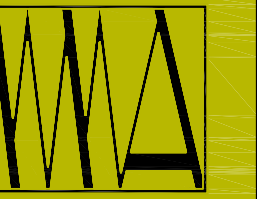

**MARK  
MUELLER  
ARCHITECTS**

A.I.A.

100 Commercial Street  
Suite 205  
Portland, Maine 04101  
Phone: 207.774.9057  
Email:  
rfi@muellerarchitects.com

© COPYRIGHT 2013  
MARK MUELLER ARCHITECTS

PROPOSED RENOVATIONS @  
**130 EASTERN PROMENADE**  
FOR: 130 EASTERN PROMENADE LLC  
110 MARGINAL WAY  
PORTLAND, MAINE 04101

DEMO ELEVATIONS

REVISIONS

DATE

02.24.2011

PROJECT

130 E. PROM

DRAWN BY

MSP

CHECK BY

MJM

D-2.1