


**MARK L. MUELLER ARCHITECTS**  
 A.I.A.  
 100 Commercial Street  
 Suite 205  
 Portland, Maine 04101  
 Phone: 207.774.9057  
 Email: rfm@muellerarchitects.com

© COPYRIGHT 2013  
 MARK MUELLER ARCHITECTS

PROPOSED RENOVATIONS @  
**130 EASTERN PROMENADE**  
 FOR: 130 EASTERN PROMENADE LLC  
 110 MARGINAL WAY  
 PORTLAND, MAINE 04101

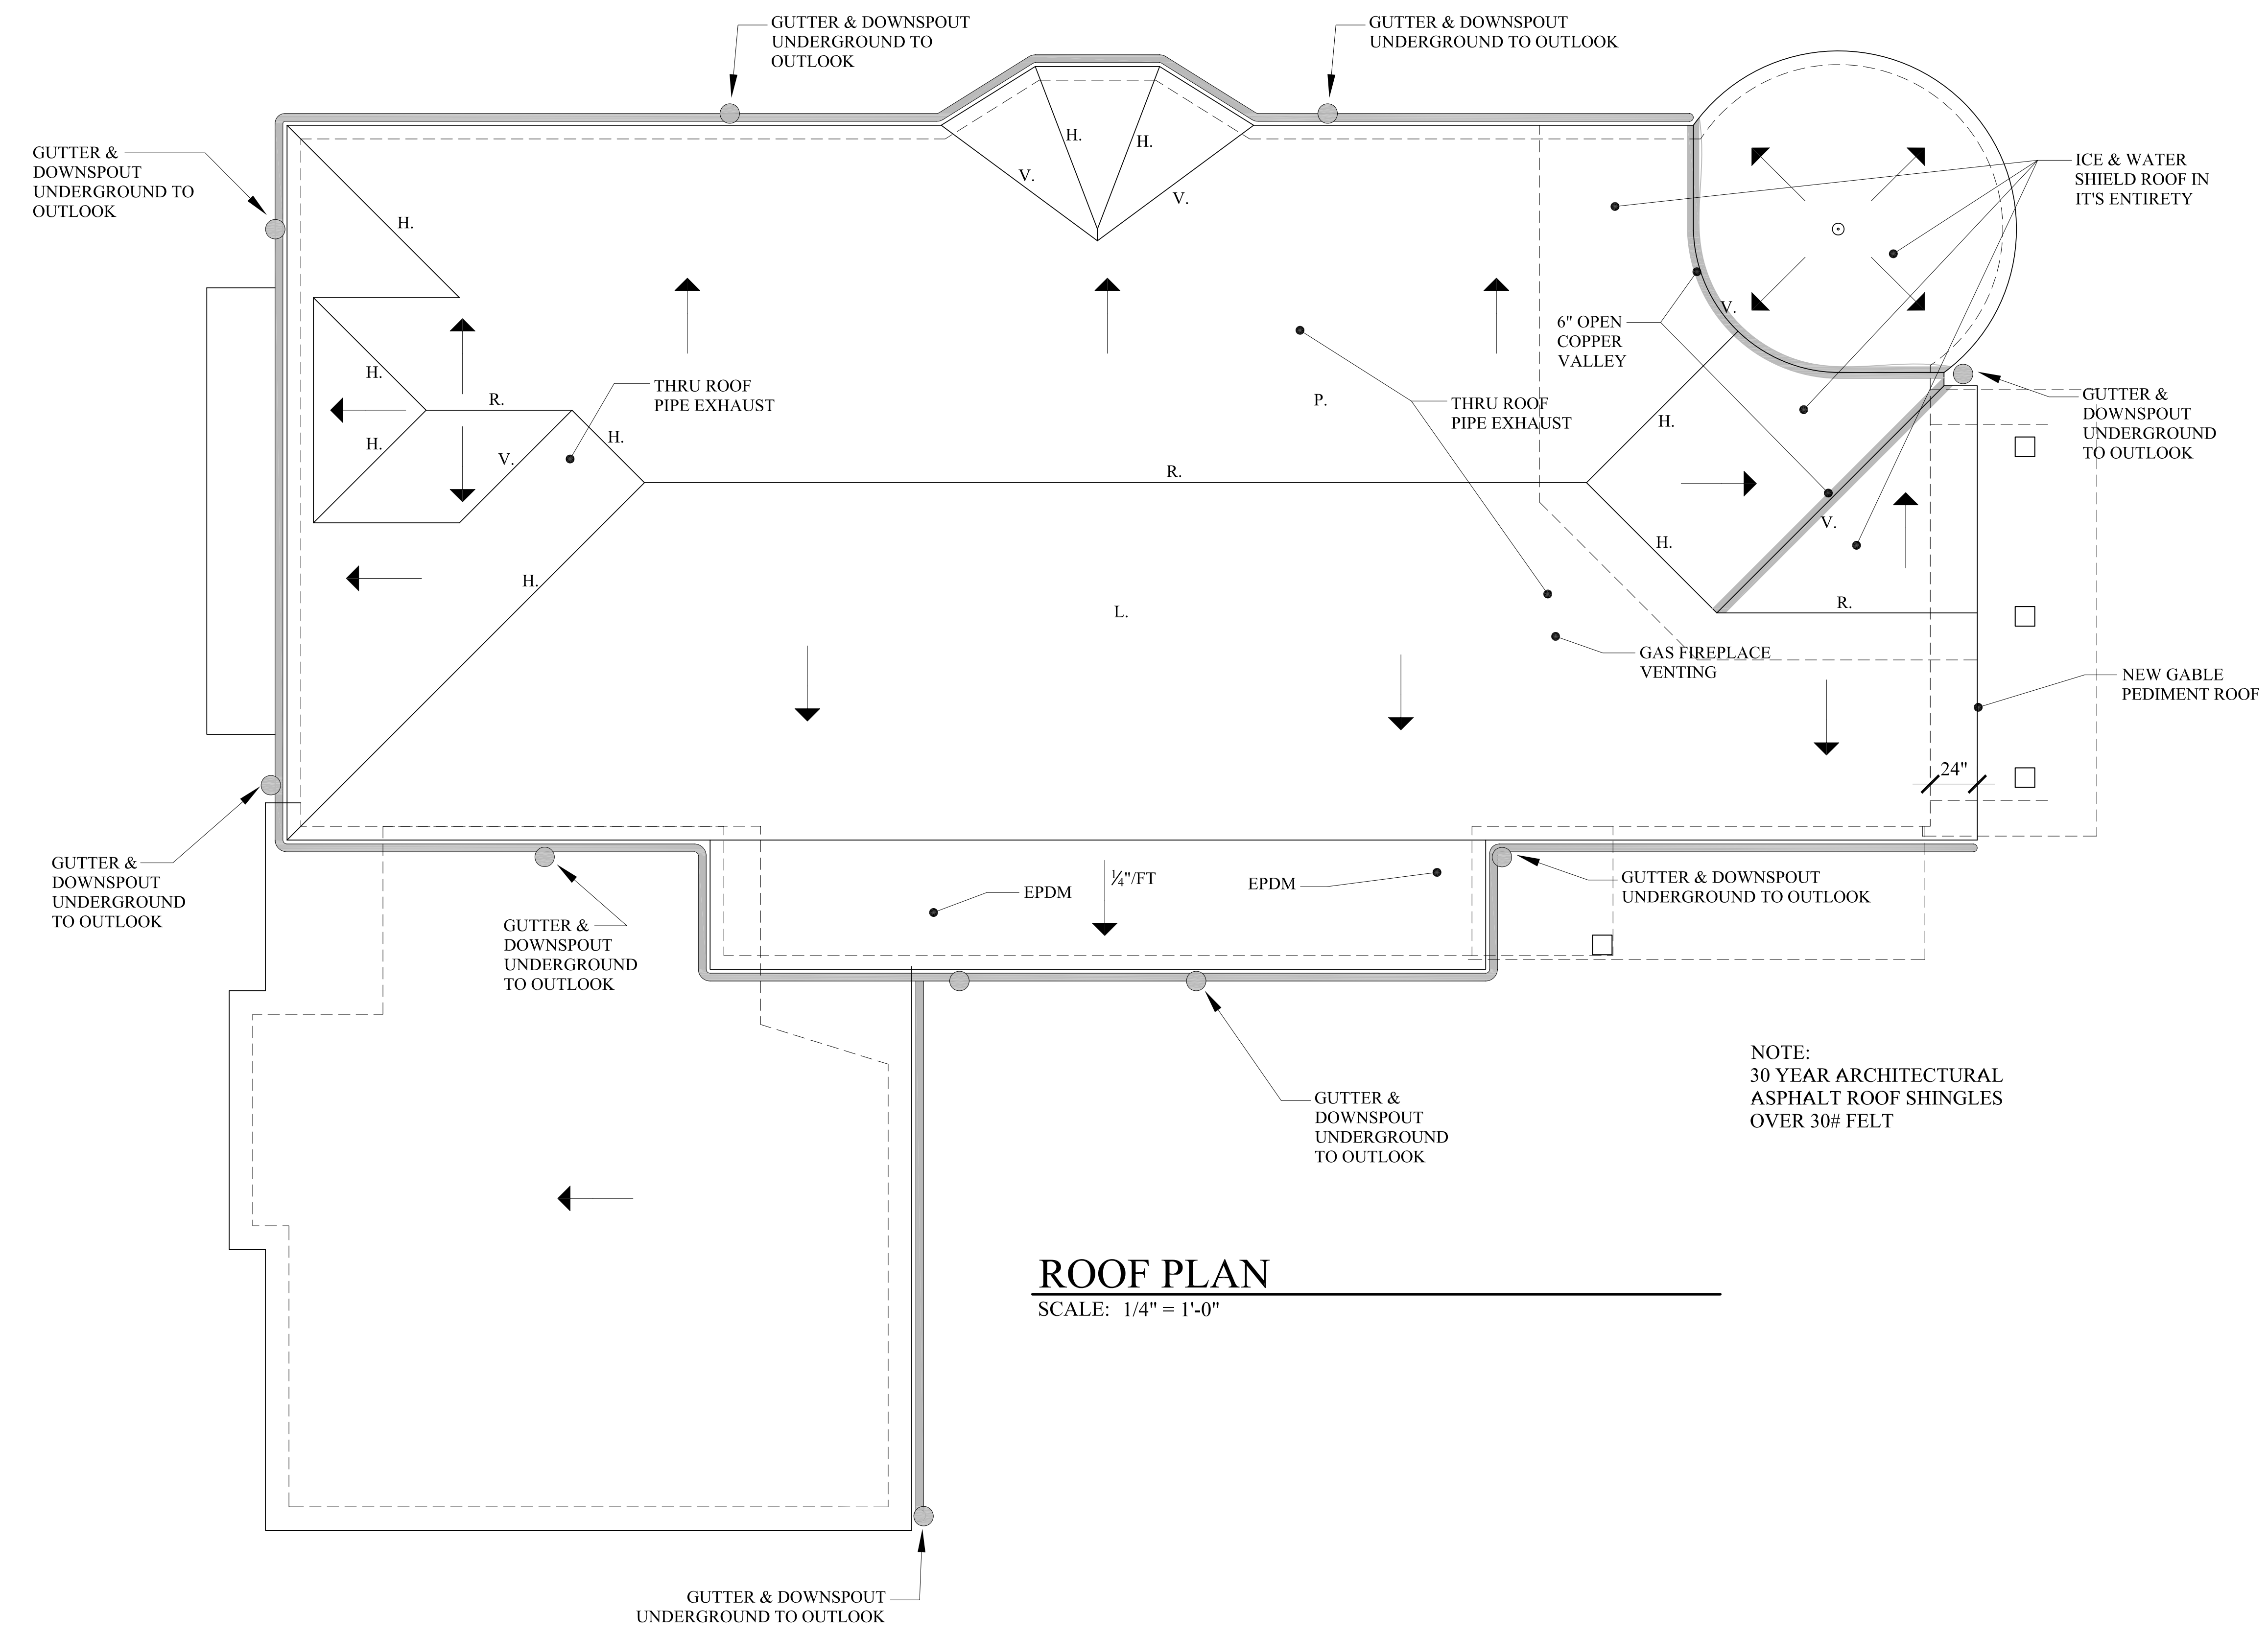

**ROOF PLAN**  
 SCALE: 1/4" = 1'-0"

**PERMIT SET:**  
**MAY 23, 2014**

REVISIONS	DATE
	02.24.2011
PROJECT	130 E. PROM
DRAWN BY	MRP
CHECK BY	MLM

**ROOF PLAN**

**A-1.5**