

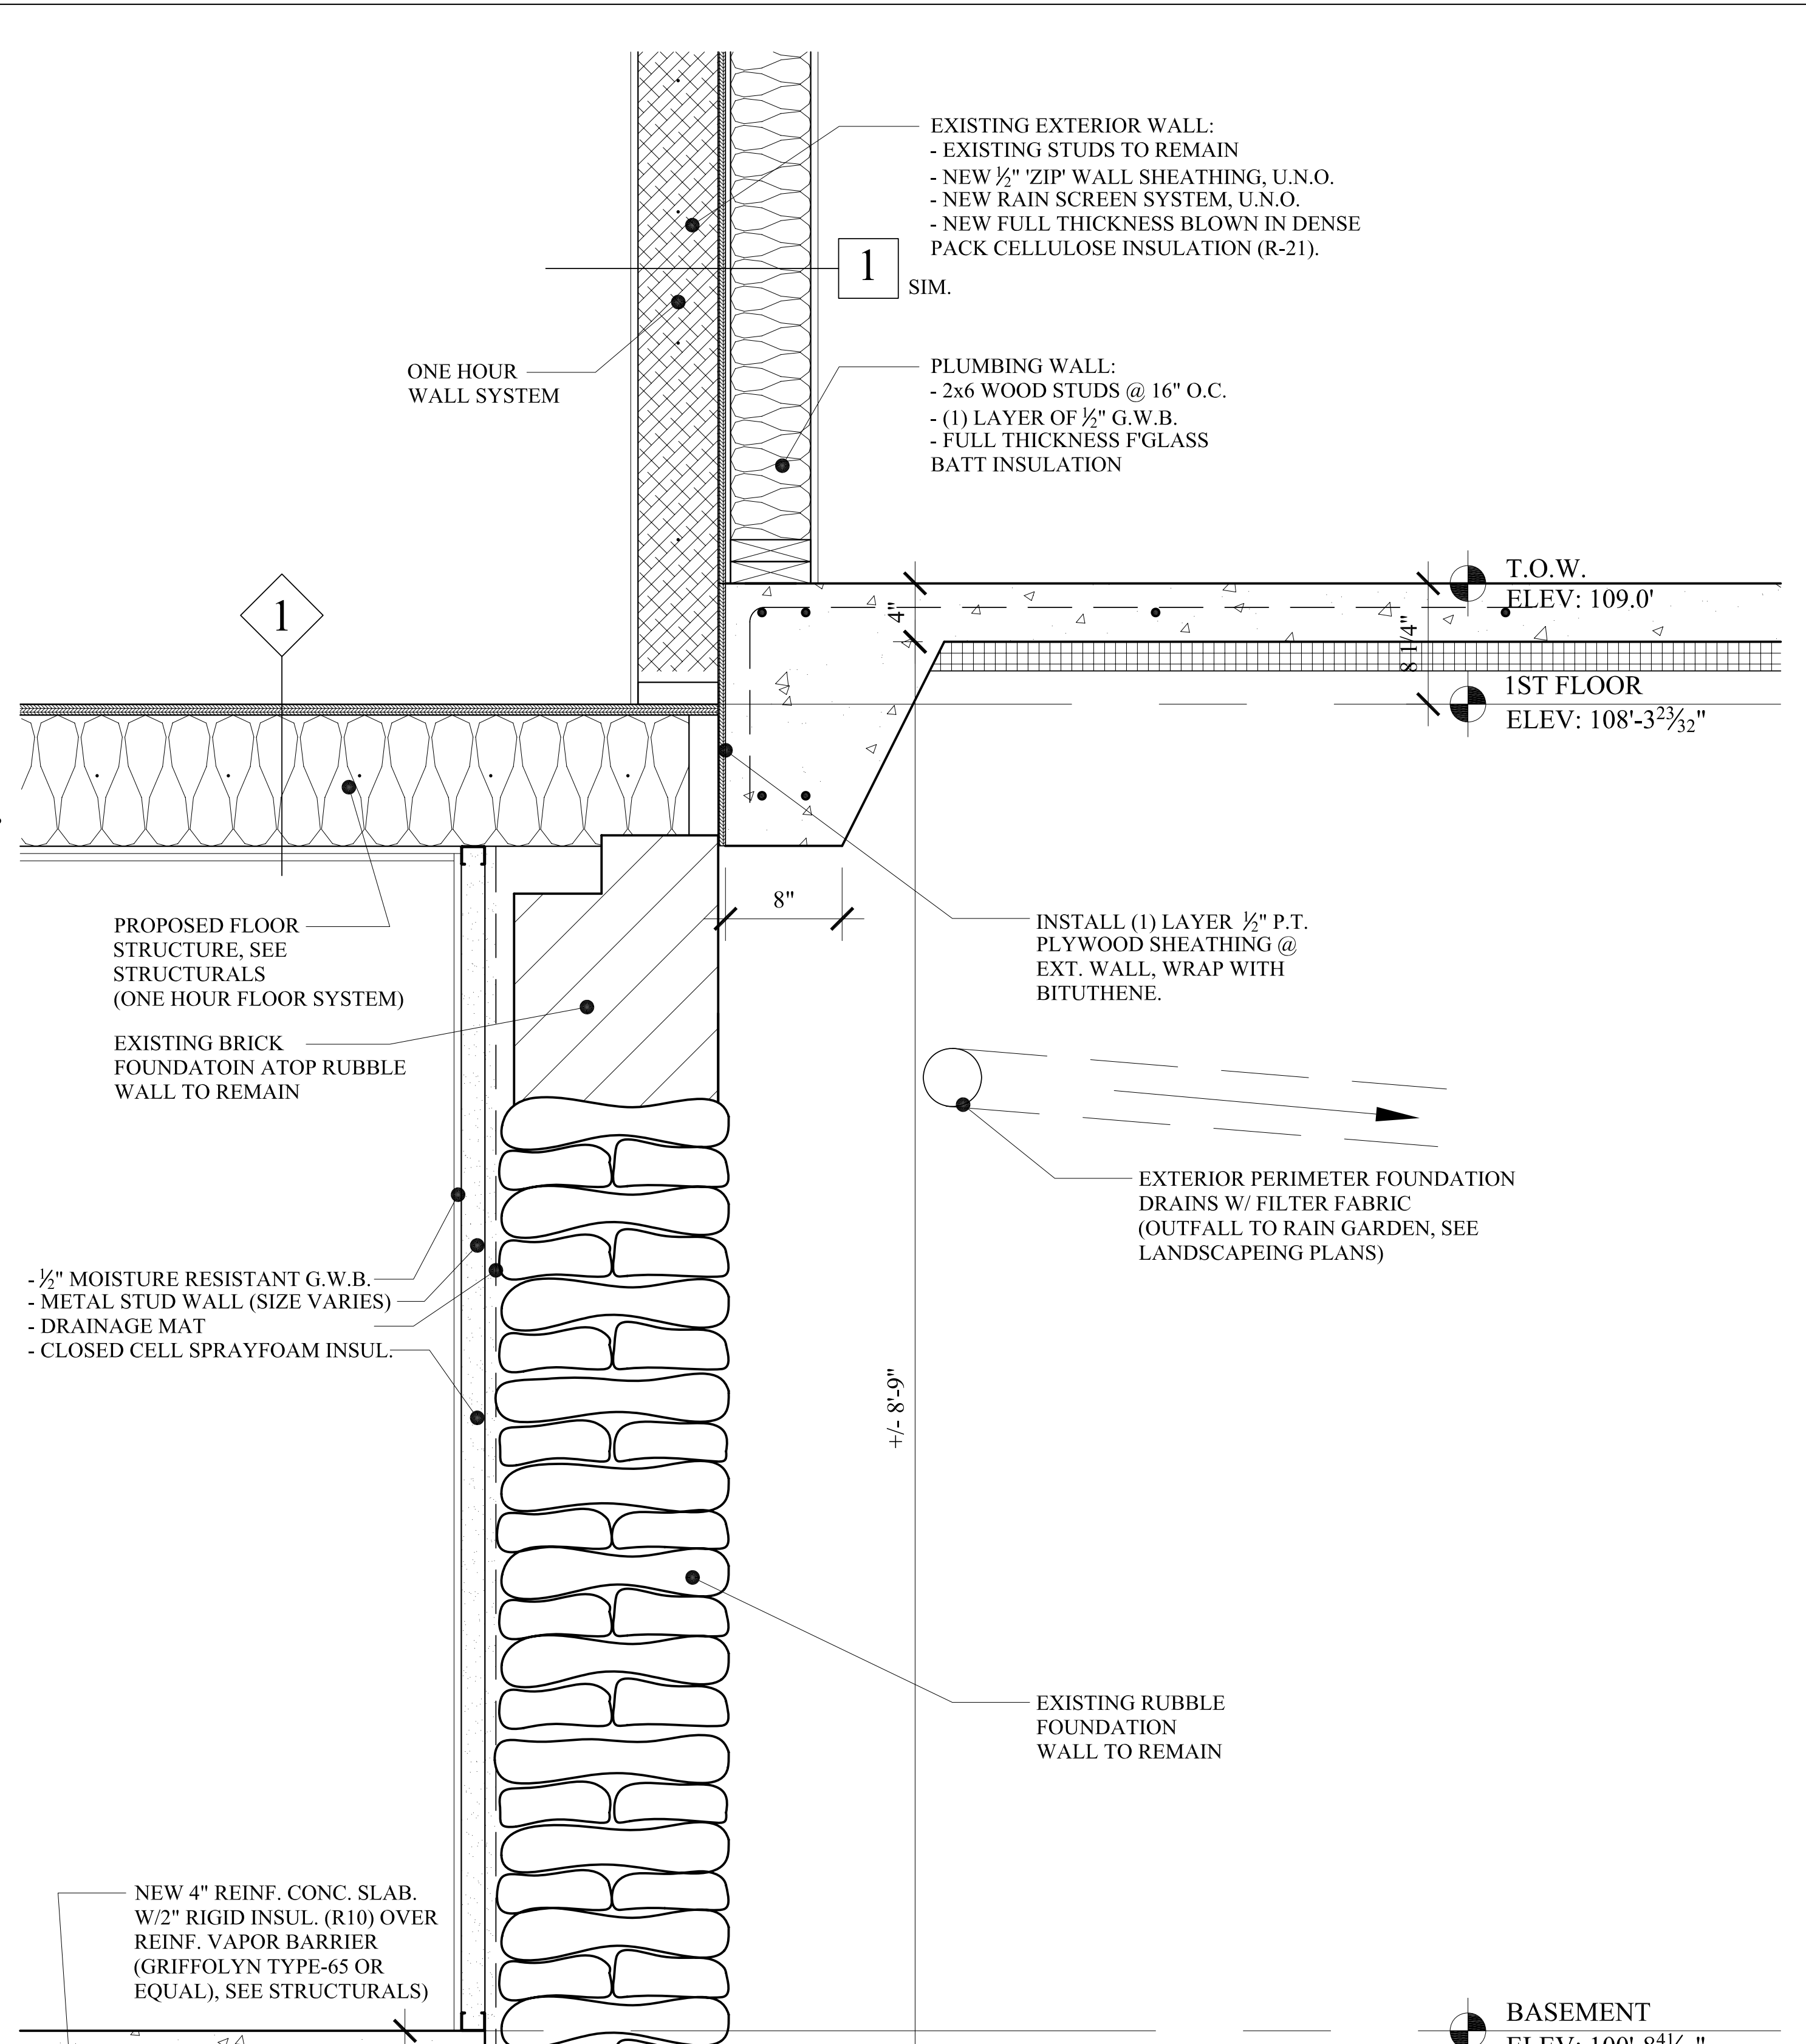


WD2 WALL DETAIL
A-3.1 SCALE: 1 1/2" = 1'-0"

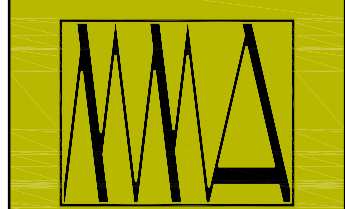

WD1 WALL DETAIL
A-3.1 SCALE: 1 1/2" = 1'-0"

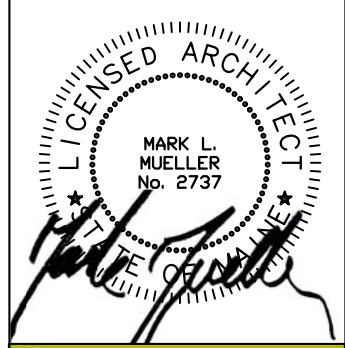

MARK MUELLER ARCHITECTS
A.I.A.
100 Commercial Street
Suite 205
Portland, Maine 04101
Phone: 207.774.9057
Email: rfm@muellerarchitects.com

© COPYRIGHT 2013
MARK MUELLER ARCHITECTS

PROPOSED RENOVATIONS @:
130 EASTERN PROMENADE
FOR: 130 EASTERN PROMENADE LLC
110 MARGINAL WAY
PORTLAND, MAINE 04101

WALL SECTIONS	DATE	02.24.2011
	PROJECT	130 E. PROM
	DRAWN BY	MFP
	CHECK BY	MM

PERMIT SET:
MAY 23, 2014

A-3.5