

© 2005 TFH ARCHITECTS

84 Eastern Promenade
 Stair Renovation; Balcony & Roof Deck Additions
 Victorian Terrace, Portland, Maine




TFH ARCHITECTS
 100 COMMERCIAL STREET
 PORTLAND MAINE 04101
 TELEPHONE 207 775 6141
 ARCHITECTURE PLANNING

REVISIONS:


DATE: February 9, 2005
 PROJECT No. 0429
 DRAWN BY: WJT
 CHECKED BY: TST
 SCALE: As Noted

SHEET TITLE:
 Floor Plans
 Front Elevation

A-1.3

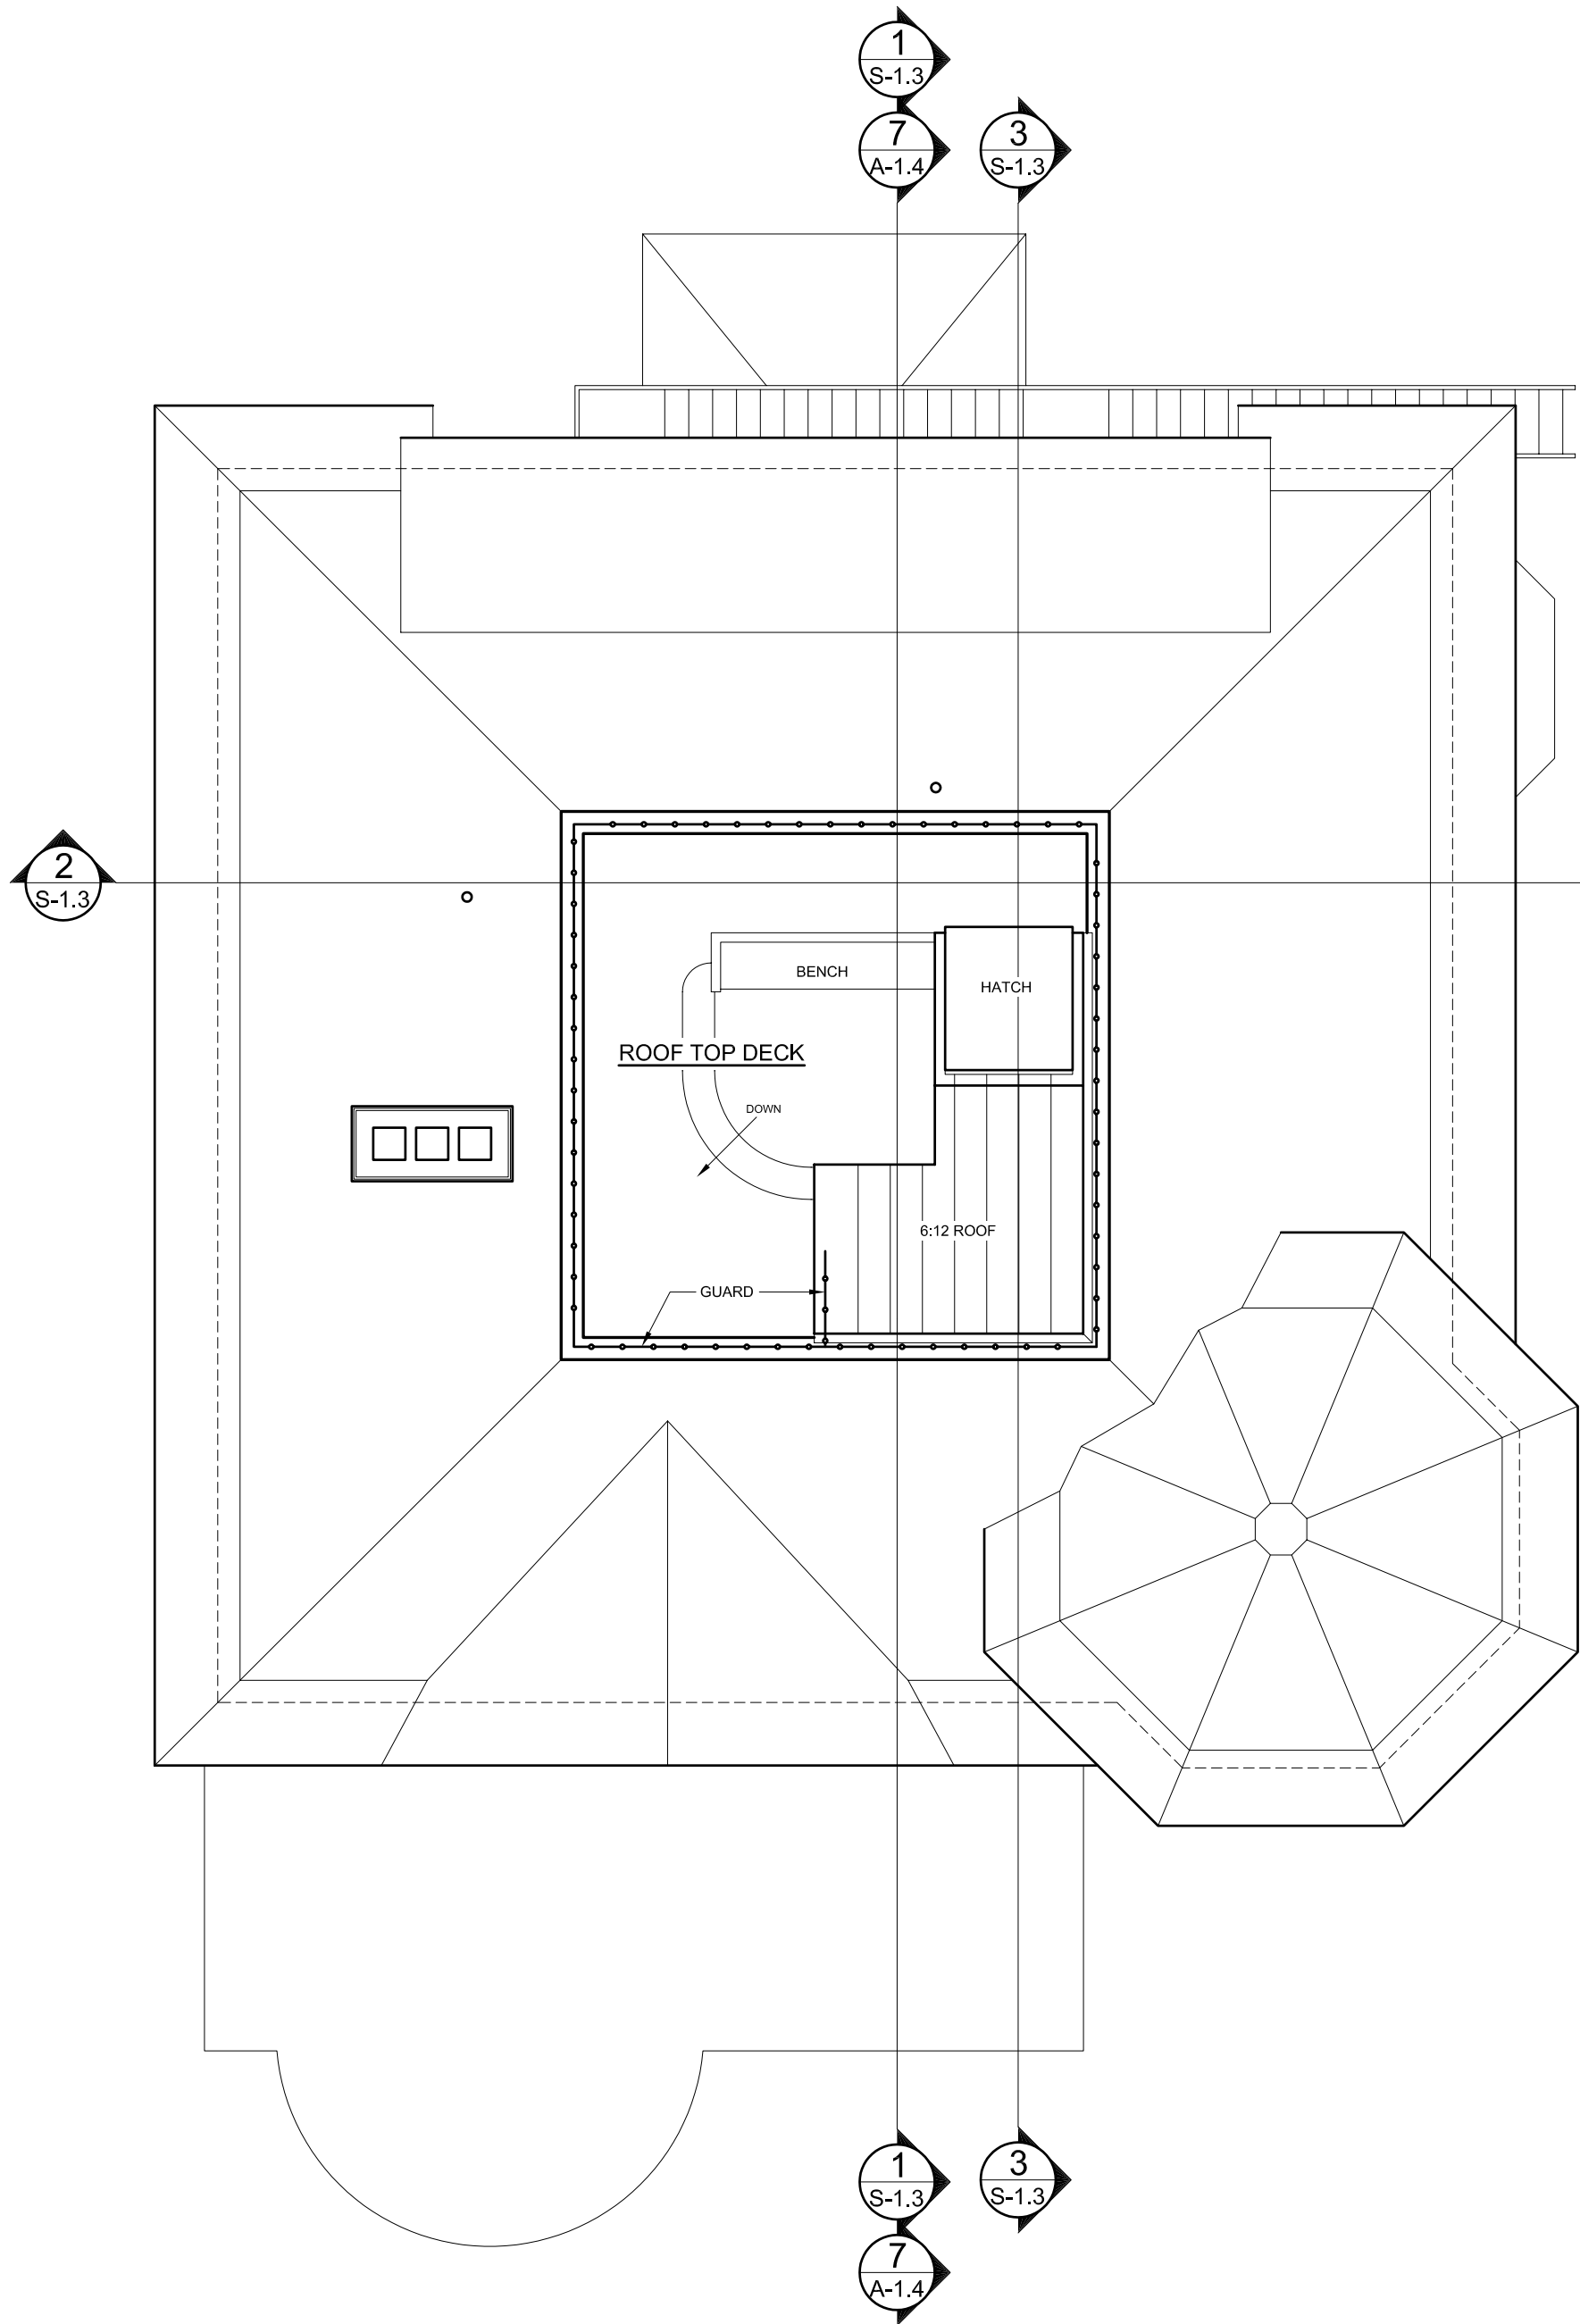

5 ROOF PLAN
 A-1.3 SCALE: 3/16" = 1'-0"

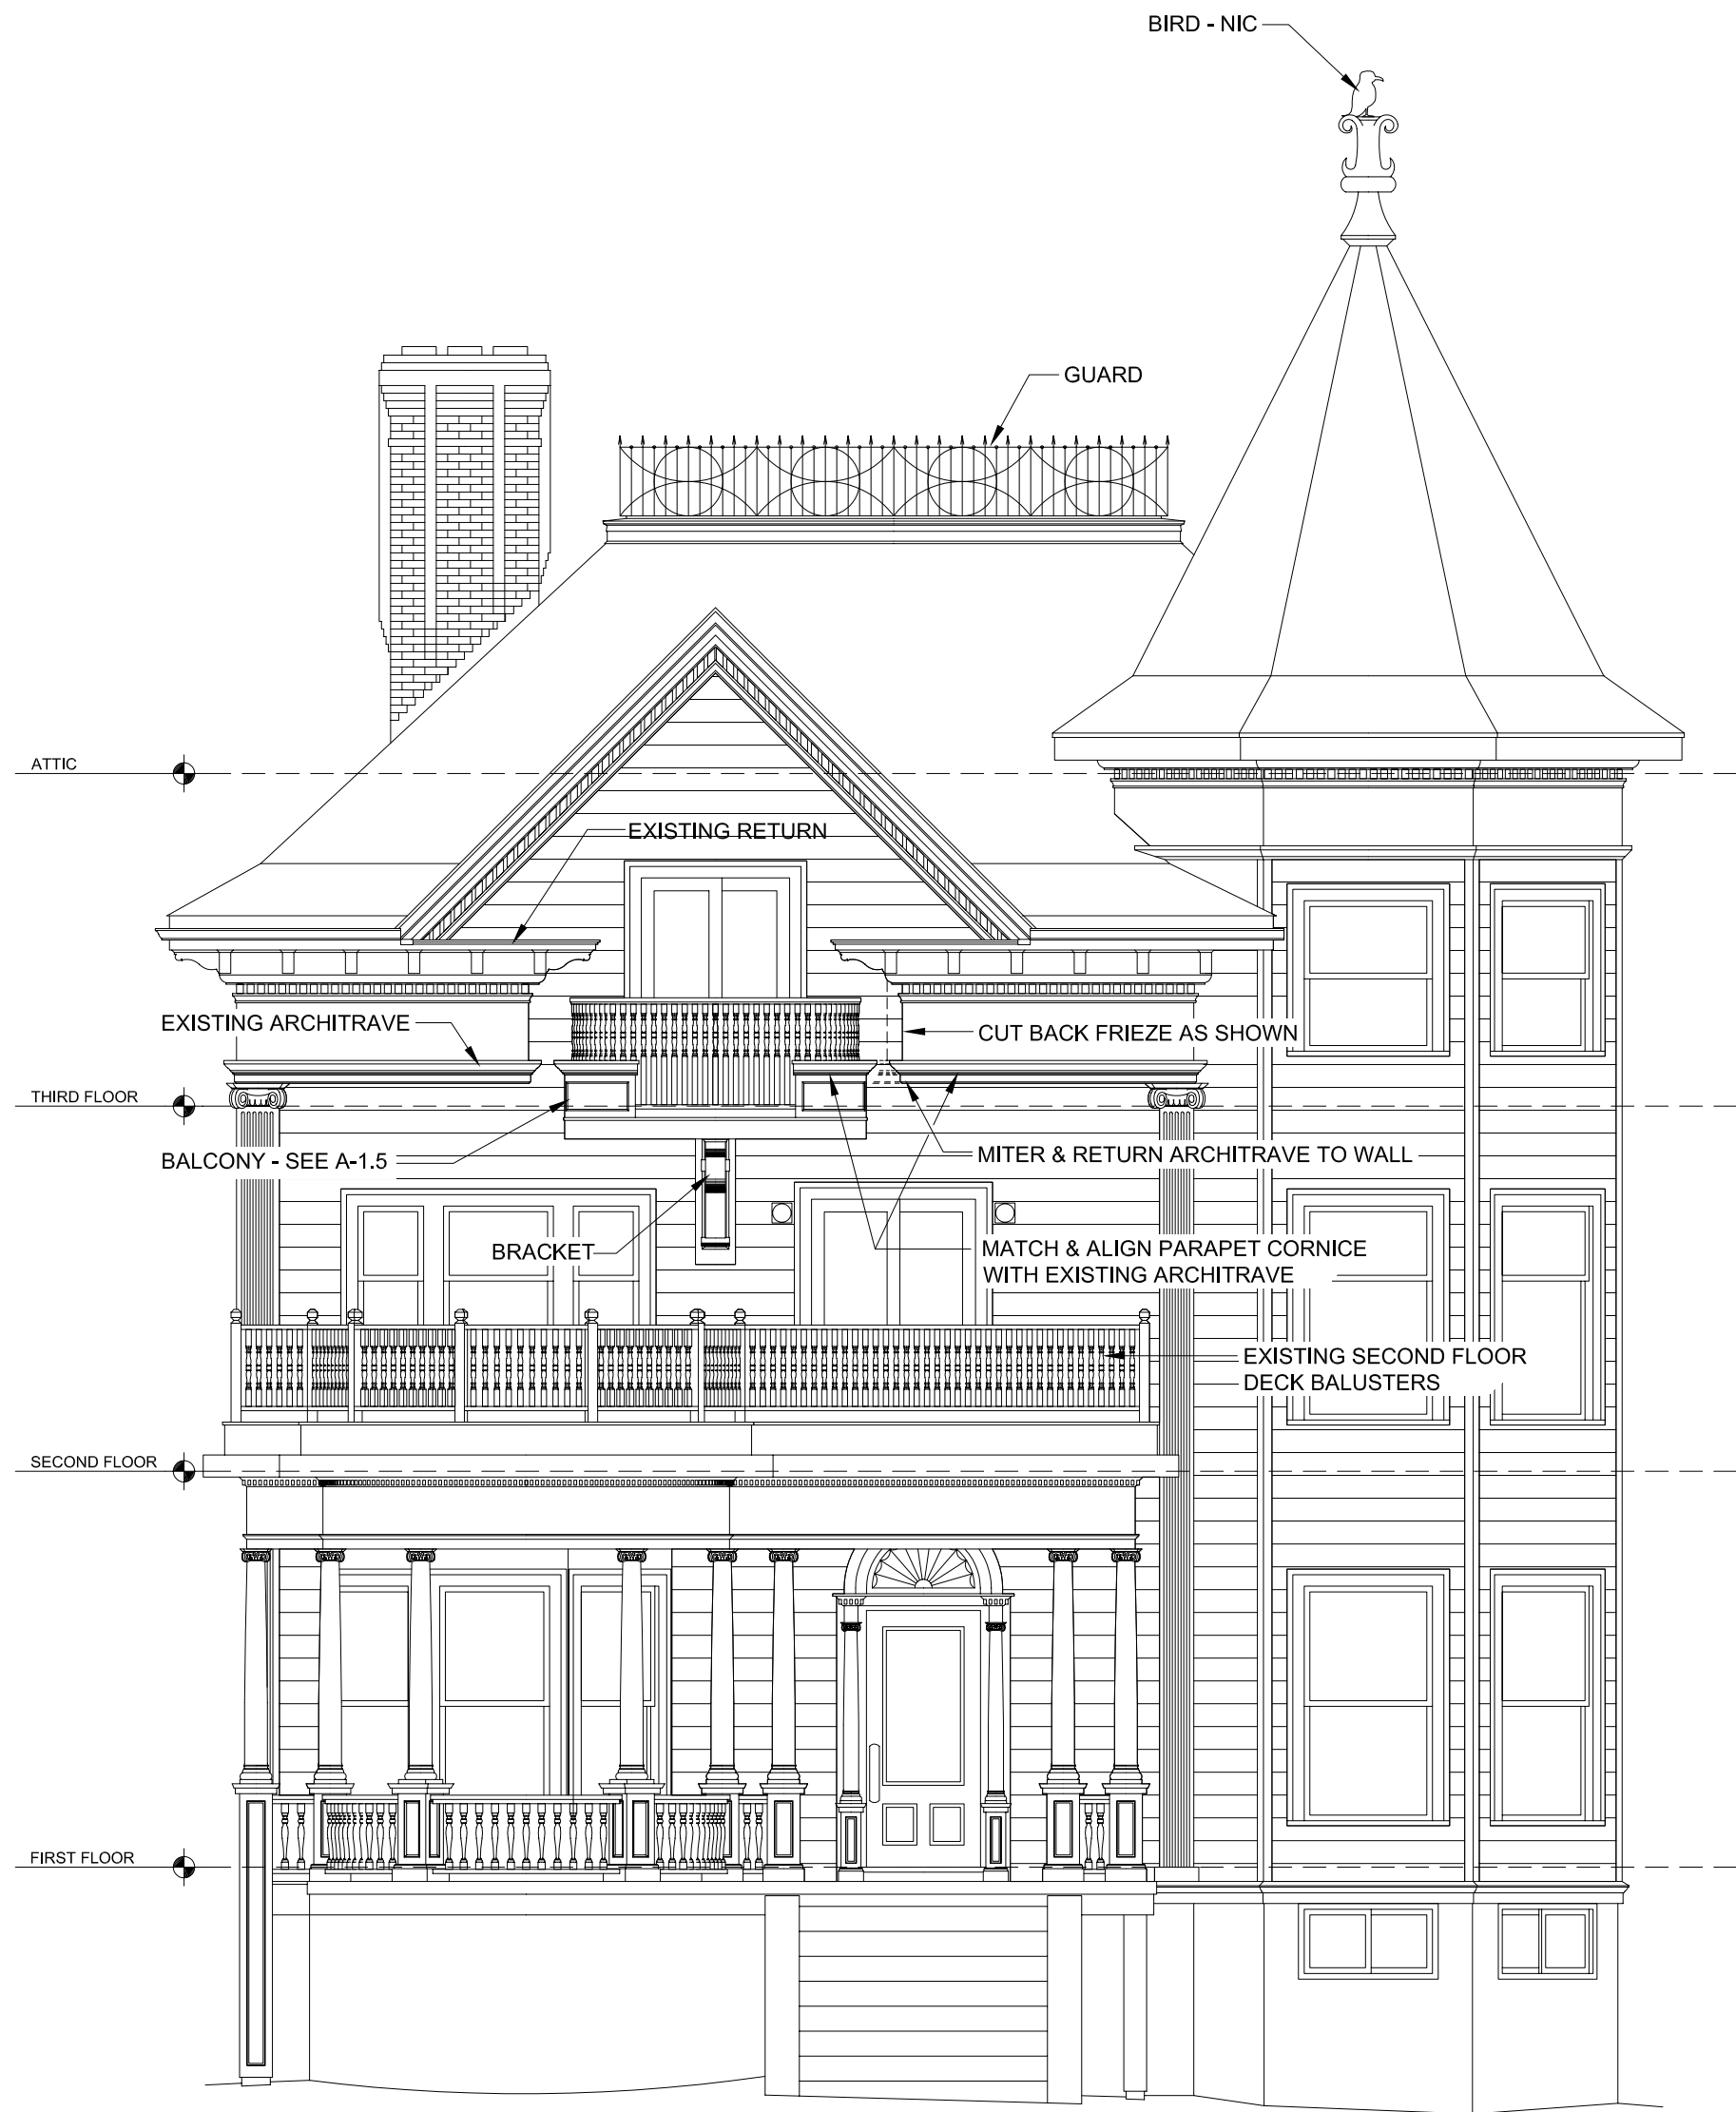

6 FRONT ELEVATION
 A-1.3 SCALE: 3/16" = 1'-0"