


1 SECOND FLOOR FRAMING PLAN  
 S-1.1 SCALE: 3/16" = 1'-0"

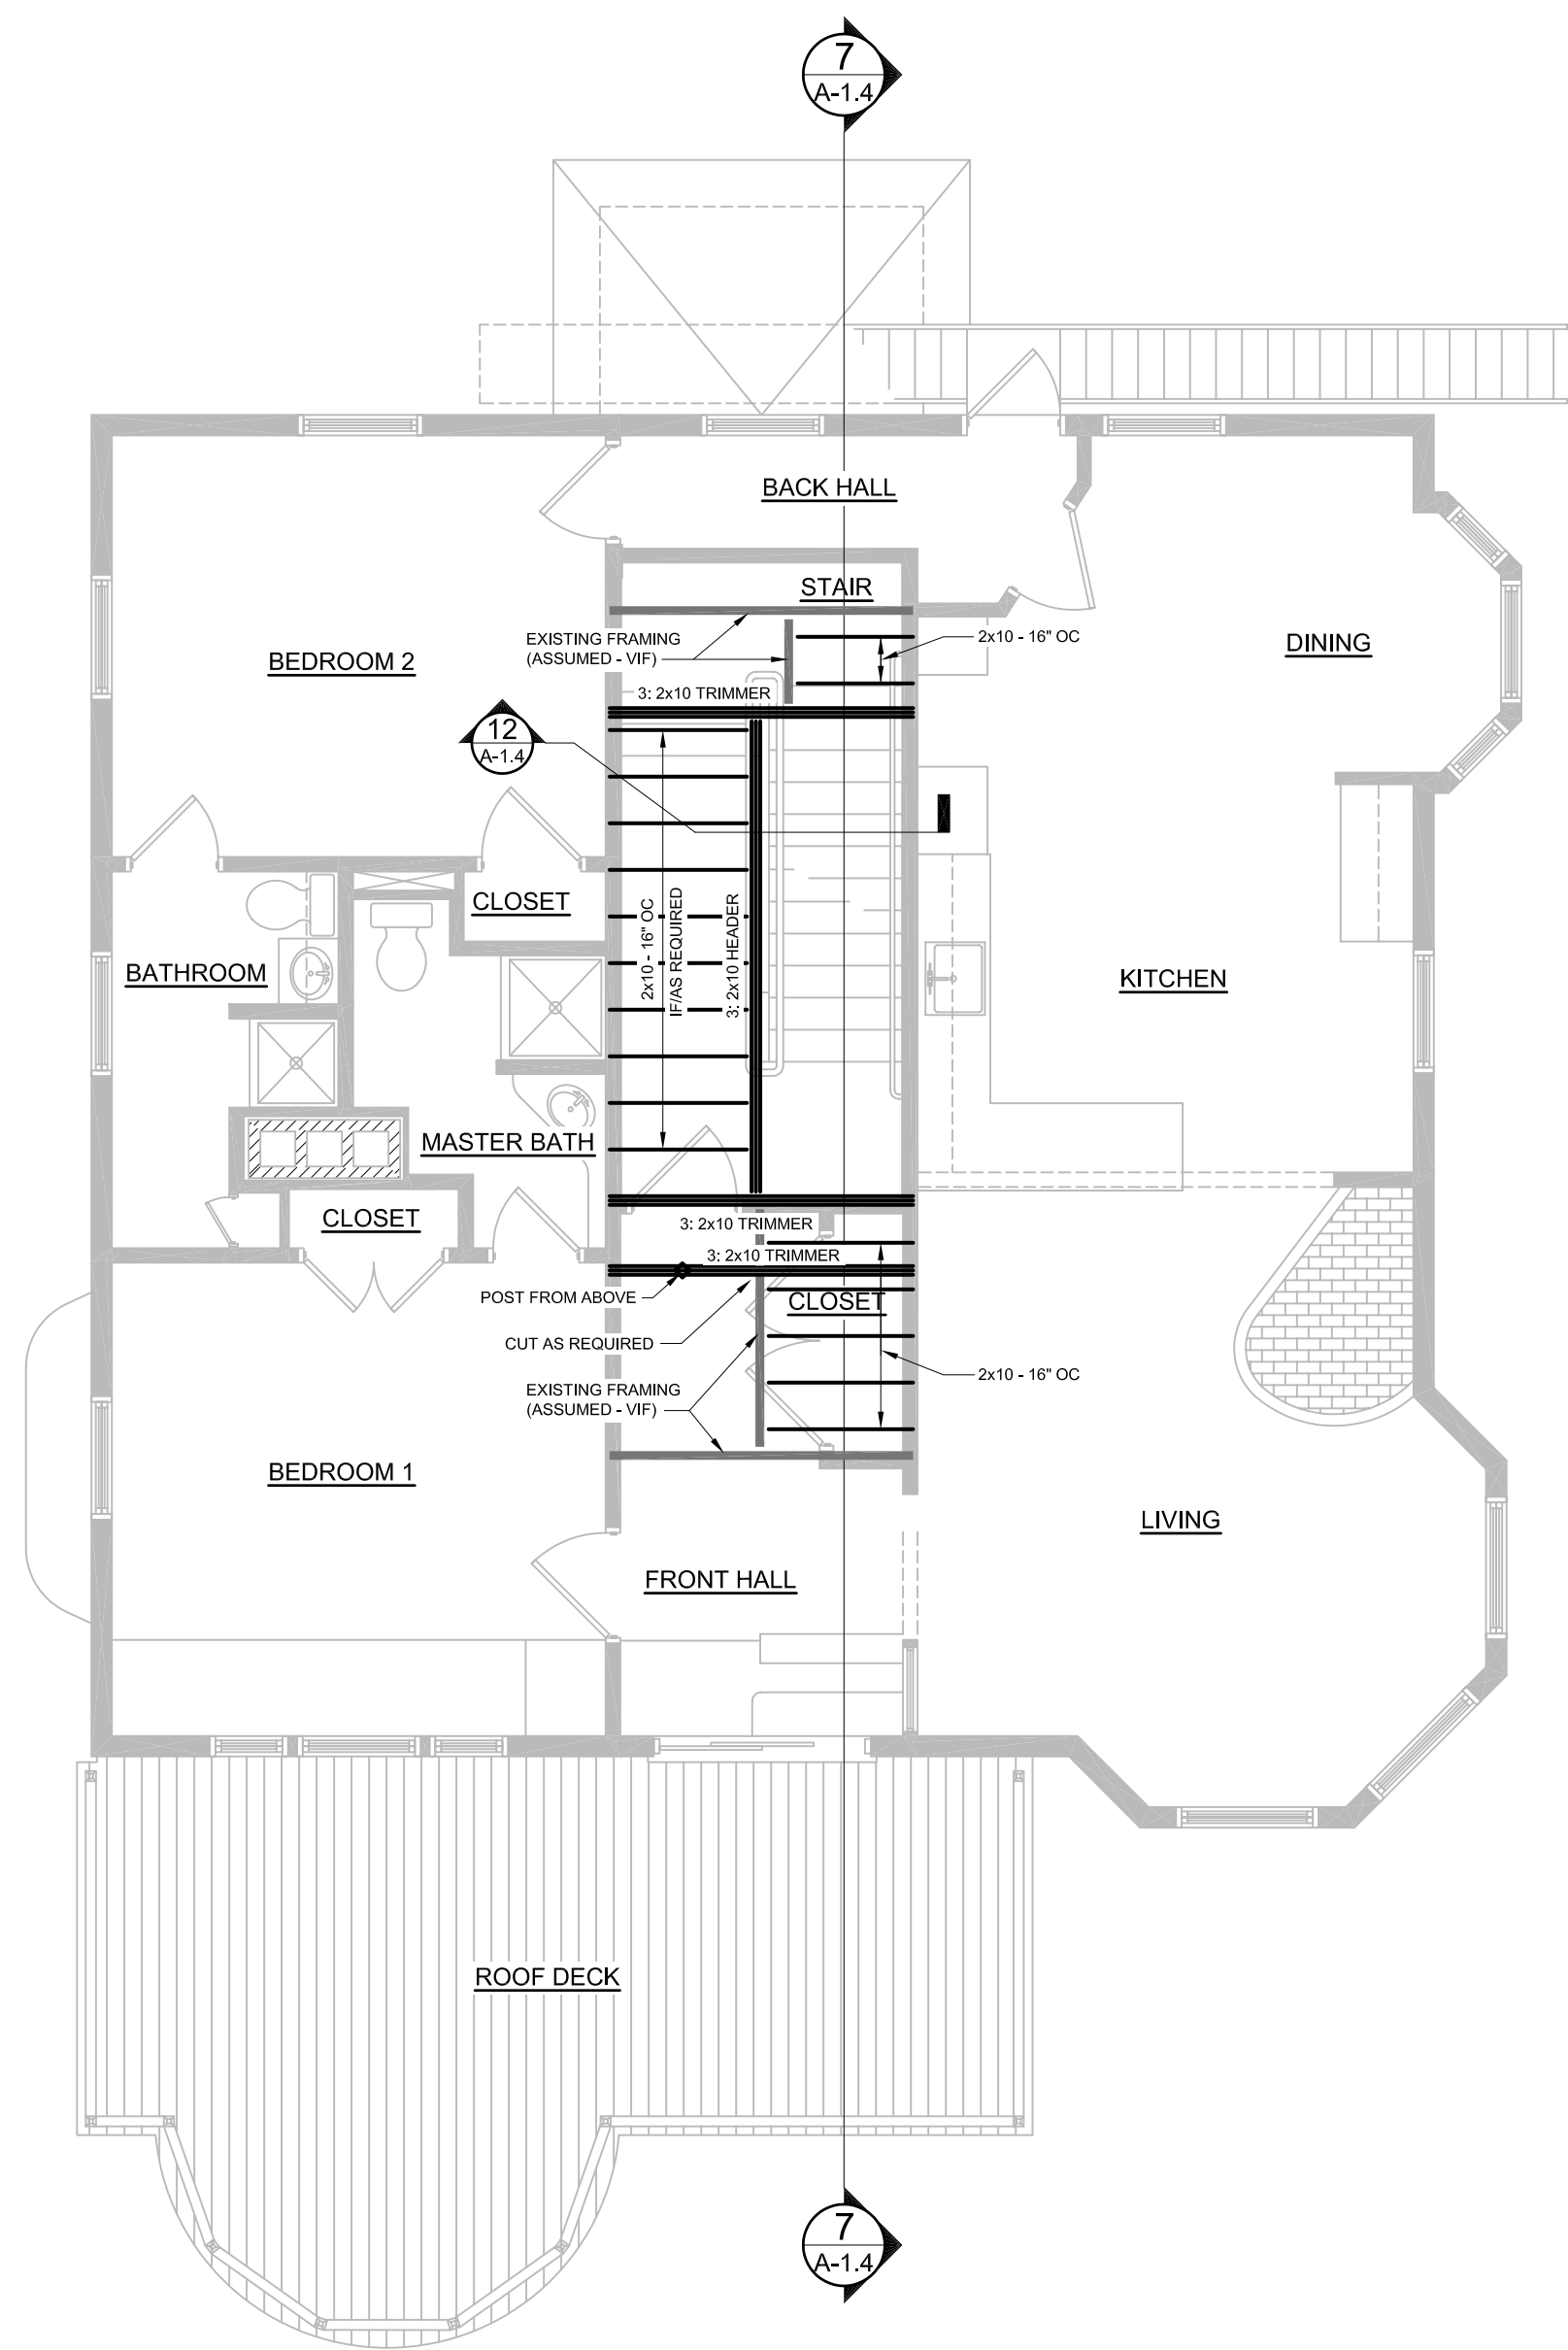

2 THIRD FLOOR FRAMING PLAN  
 S-1.1 SCALE: 3/16" = 1'-0"

NOTE: PROVIDE JOIST HANGERS AT ALL FLUSH-FRAMED CONDITIONS

© 2005 TFH ARCHITECTS

84 Eastern Promenade  
 Stair Renovation; Balcony & Roof Deck Additions  
 Victorian Terrace, Portland, Maine

TFH ARCHITECTS  
 100 COMMERCIAL STREET  
 PORTLAND MAINE 04101  
 TELEPHONE 207 775 6141  
 ARCHITECTURE PLANNING

REVISIONS:

DATE:	February 9, 2005
PROJECT No.	0429
DRAWN BY:	WJT
CHECKED BY:	DJT
SCALE:	As Noted

SHEET TITLE:  
 Framing Plans

S-1.1