



1 WEST ELEVATION
1/8" = 1'-0"

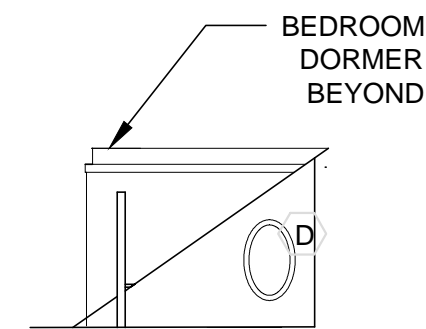

3 EAST ELEVATION @ BELVEDERE
1/8" = 1'-0"

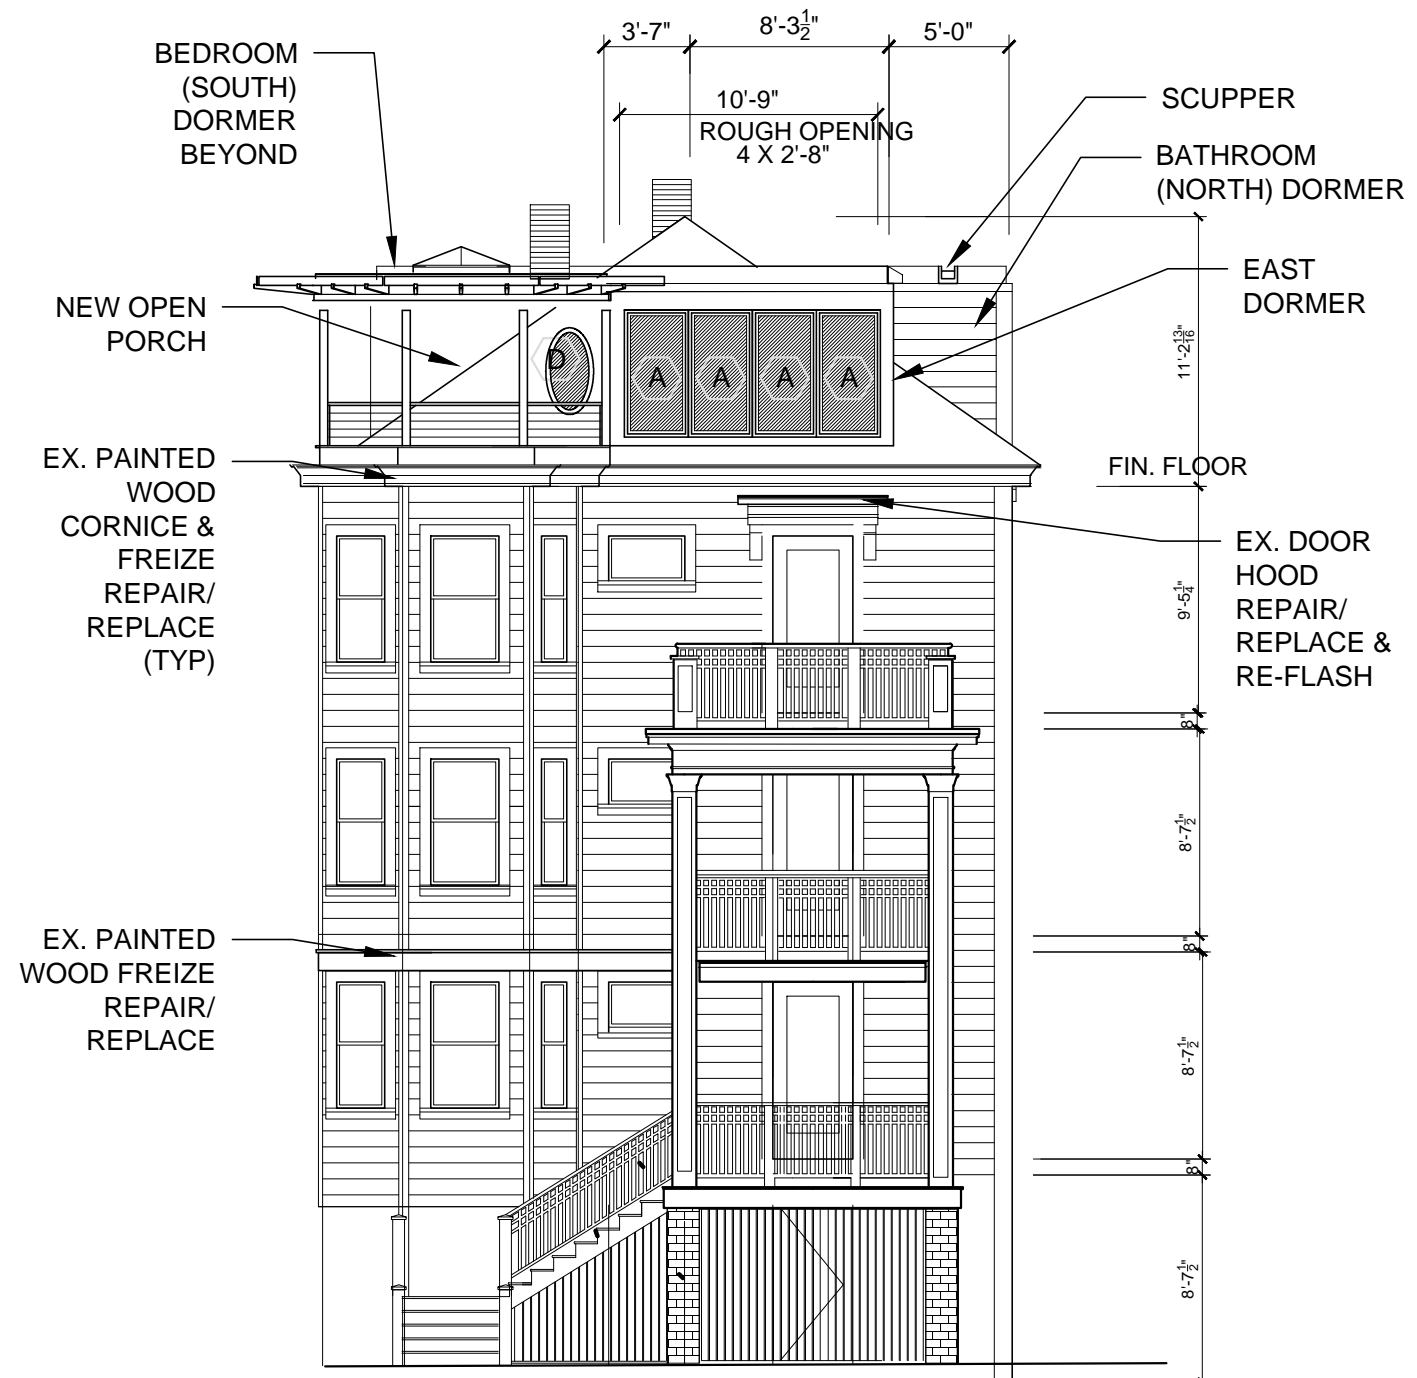


2 FRONT ELEVATION
1/8" = 1'-0"

WINDOW SCHEDULE

TYPE A	32" X 59 1/8"	CLAD CASEMENT	12
TYPE B	60" X 82 1/2"	INSWINGING FRENCH	1
TYPE C	31 5/16" X 82 1/2"	FRENCH SIDELIGHT	1
ALL UNITS ABOVE TO BE MARVIN INTEGRITY SERIES ALTREX EXTERIOR, PRIMED WOOD INTERIOR, LOW-E W/ ARGON GLASS			
TYPE D	2'-9" X 4'-1"	WOOD ELLIPSE	1

SCATTERGOOD DESIGN
architecture + planning

80 middle street
portland, maine 04101
207-775-6141
scattergooddesign.com

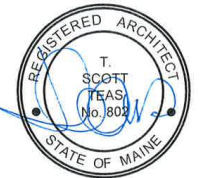

90 MORNING STREET, PORTLAND, ME

EAST (FRONT) & WEST ELEVATIONS

scale	date	project #	drawn by	checked by
1/8" = 1'-0"	JAN 10 2016	1304	TST	TST

A 2.0