




1 **BEDROOM WEST ELEVATION**
1/4" = 1'-0"

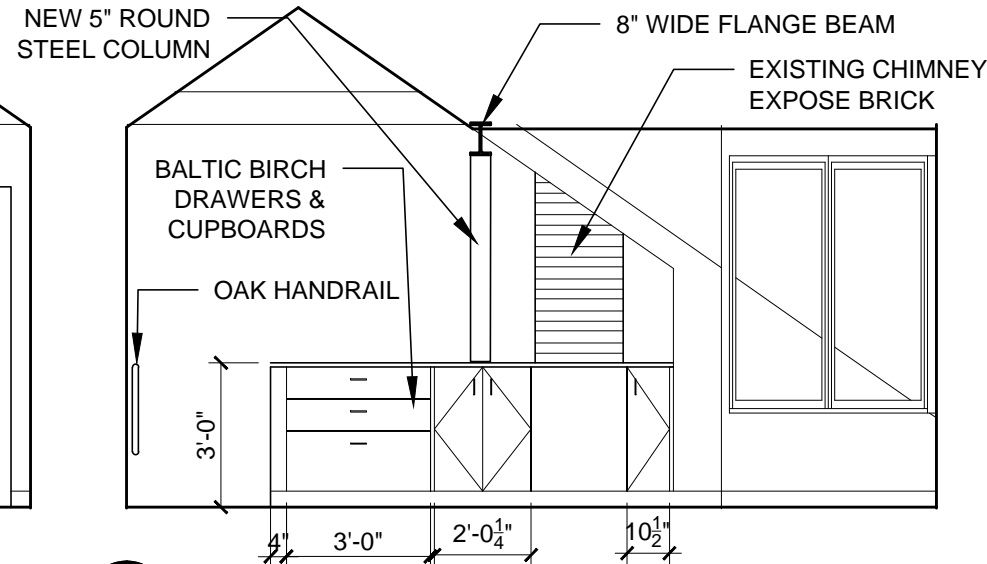


2 **BEDROOM EAST ELEVATION**
1/4" = 1'-0"

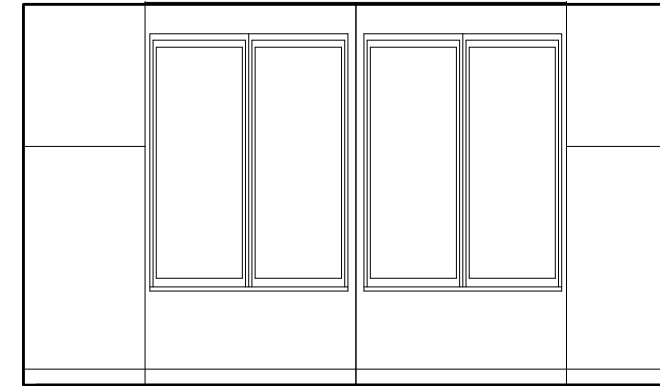


3 **BEDROOM SOUTH ELEVATION**
1/4" = 1'-0"

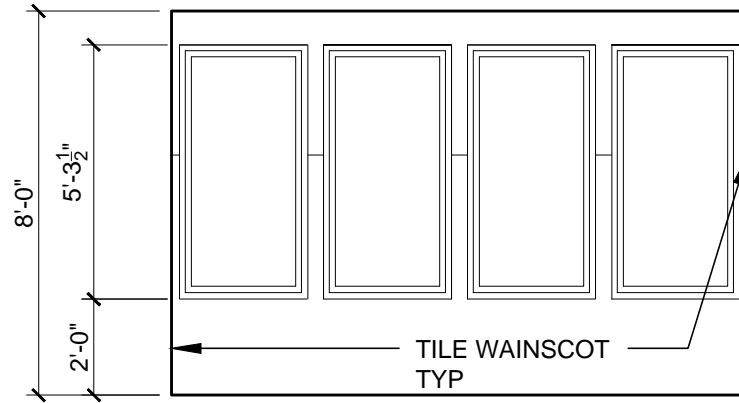


4 **BATH NORTH ELEVATION**
1/4" = 1'-0"

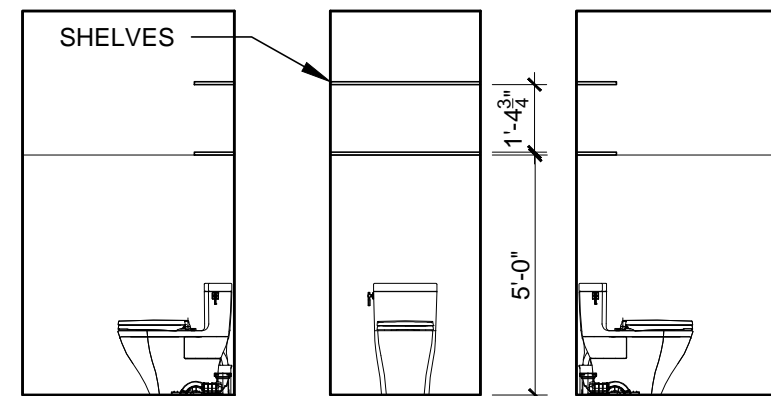

5 **TOILET EAST/SOUTH/WEST ELEVATIONS**
1/4" = 1'-0"

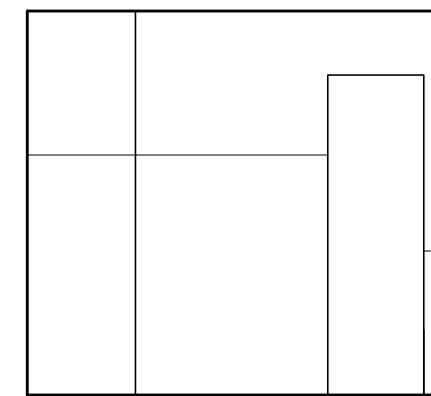

6 **BATH EAST**
1/4" = 1'-0"

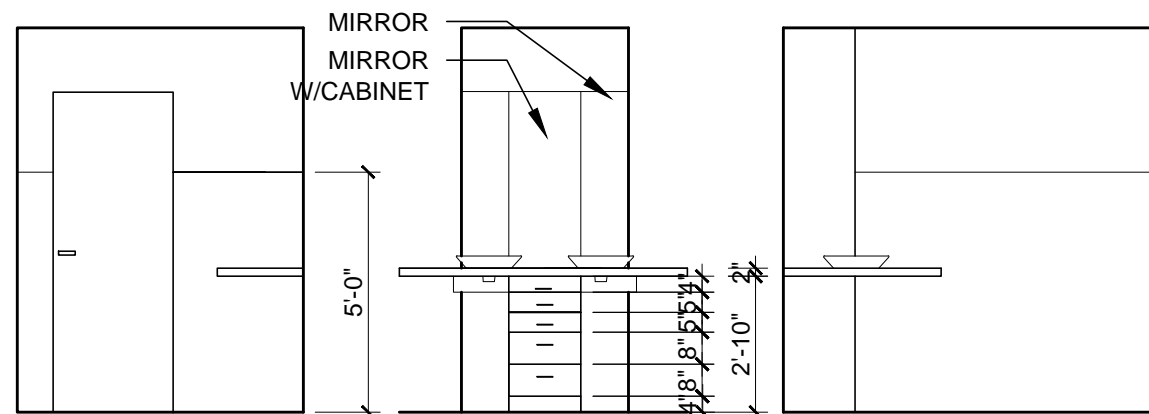


7 **BATH SOUTH**
1/4" = 1'-0"

8 **VANITY**
1/4" = 1'-0"

9 **BATH WEST ELEVATION**
1/4" = 1'-0"

SCATTERGOOD DESIGN
architecture + planning

80 middle street
portland, maine 04101
207-775-6141
scattergooddesign.com

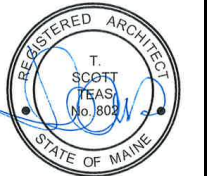

90 MORNING STREET, PORTLAND, ME

INTERIOR ELEVATIONS

scale	date	project #	drawn by	checked by
1/4" = 1'-0"	JAN 10 2016	1304	TST	-

A 4.1