


90 MORNING STREET, PORTLAND, ME

ATTIC LEVEL PLAN

| | | | |
|----------|---------------|------------|------|
| scale | 3/16" = 1'-0" | title | |
| date | 15 APRIL 2016 | project # | 1304 |
| drawn by | PWH / TST | checked by | |

A 1.1

REV. 1: 2 MAY 2016

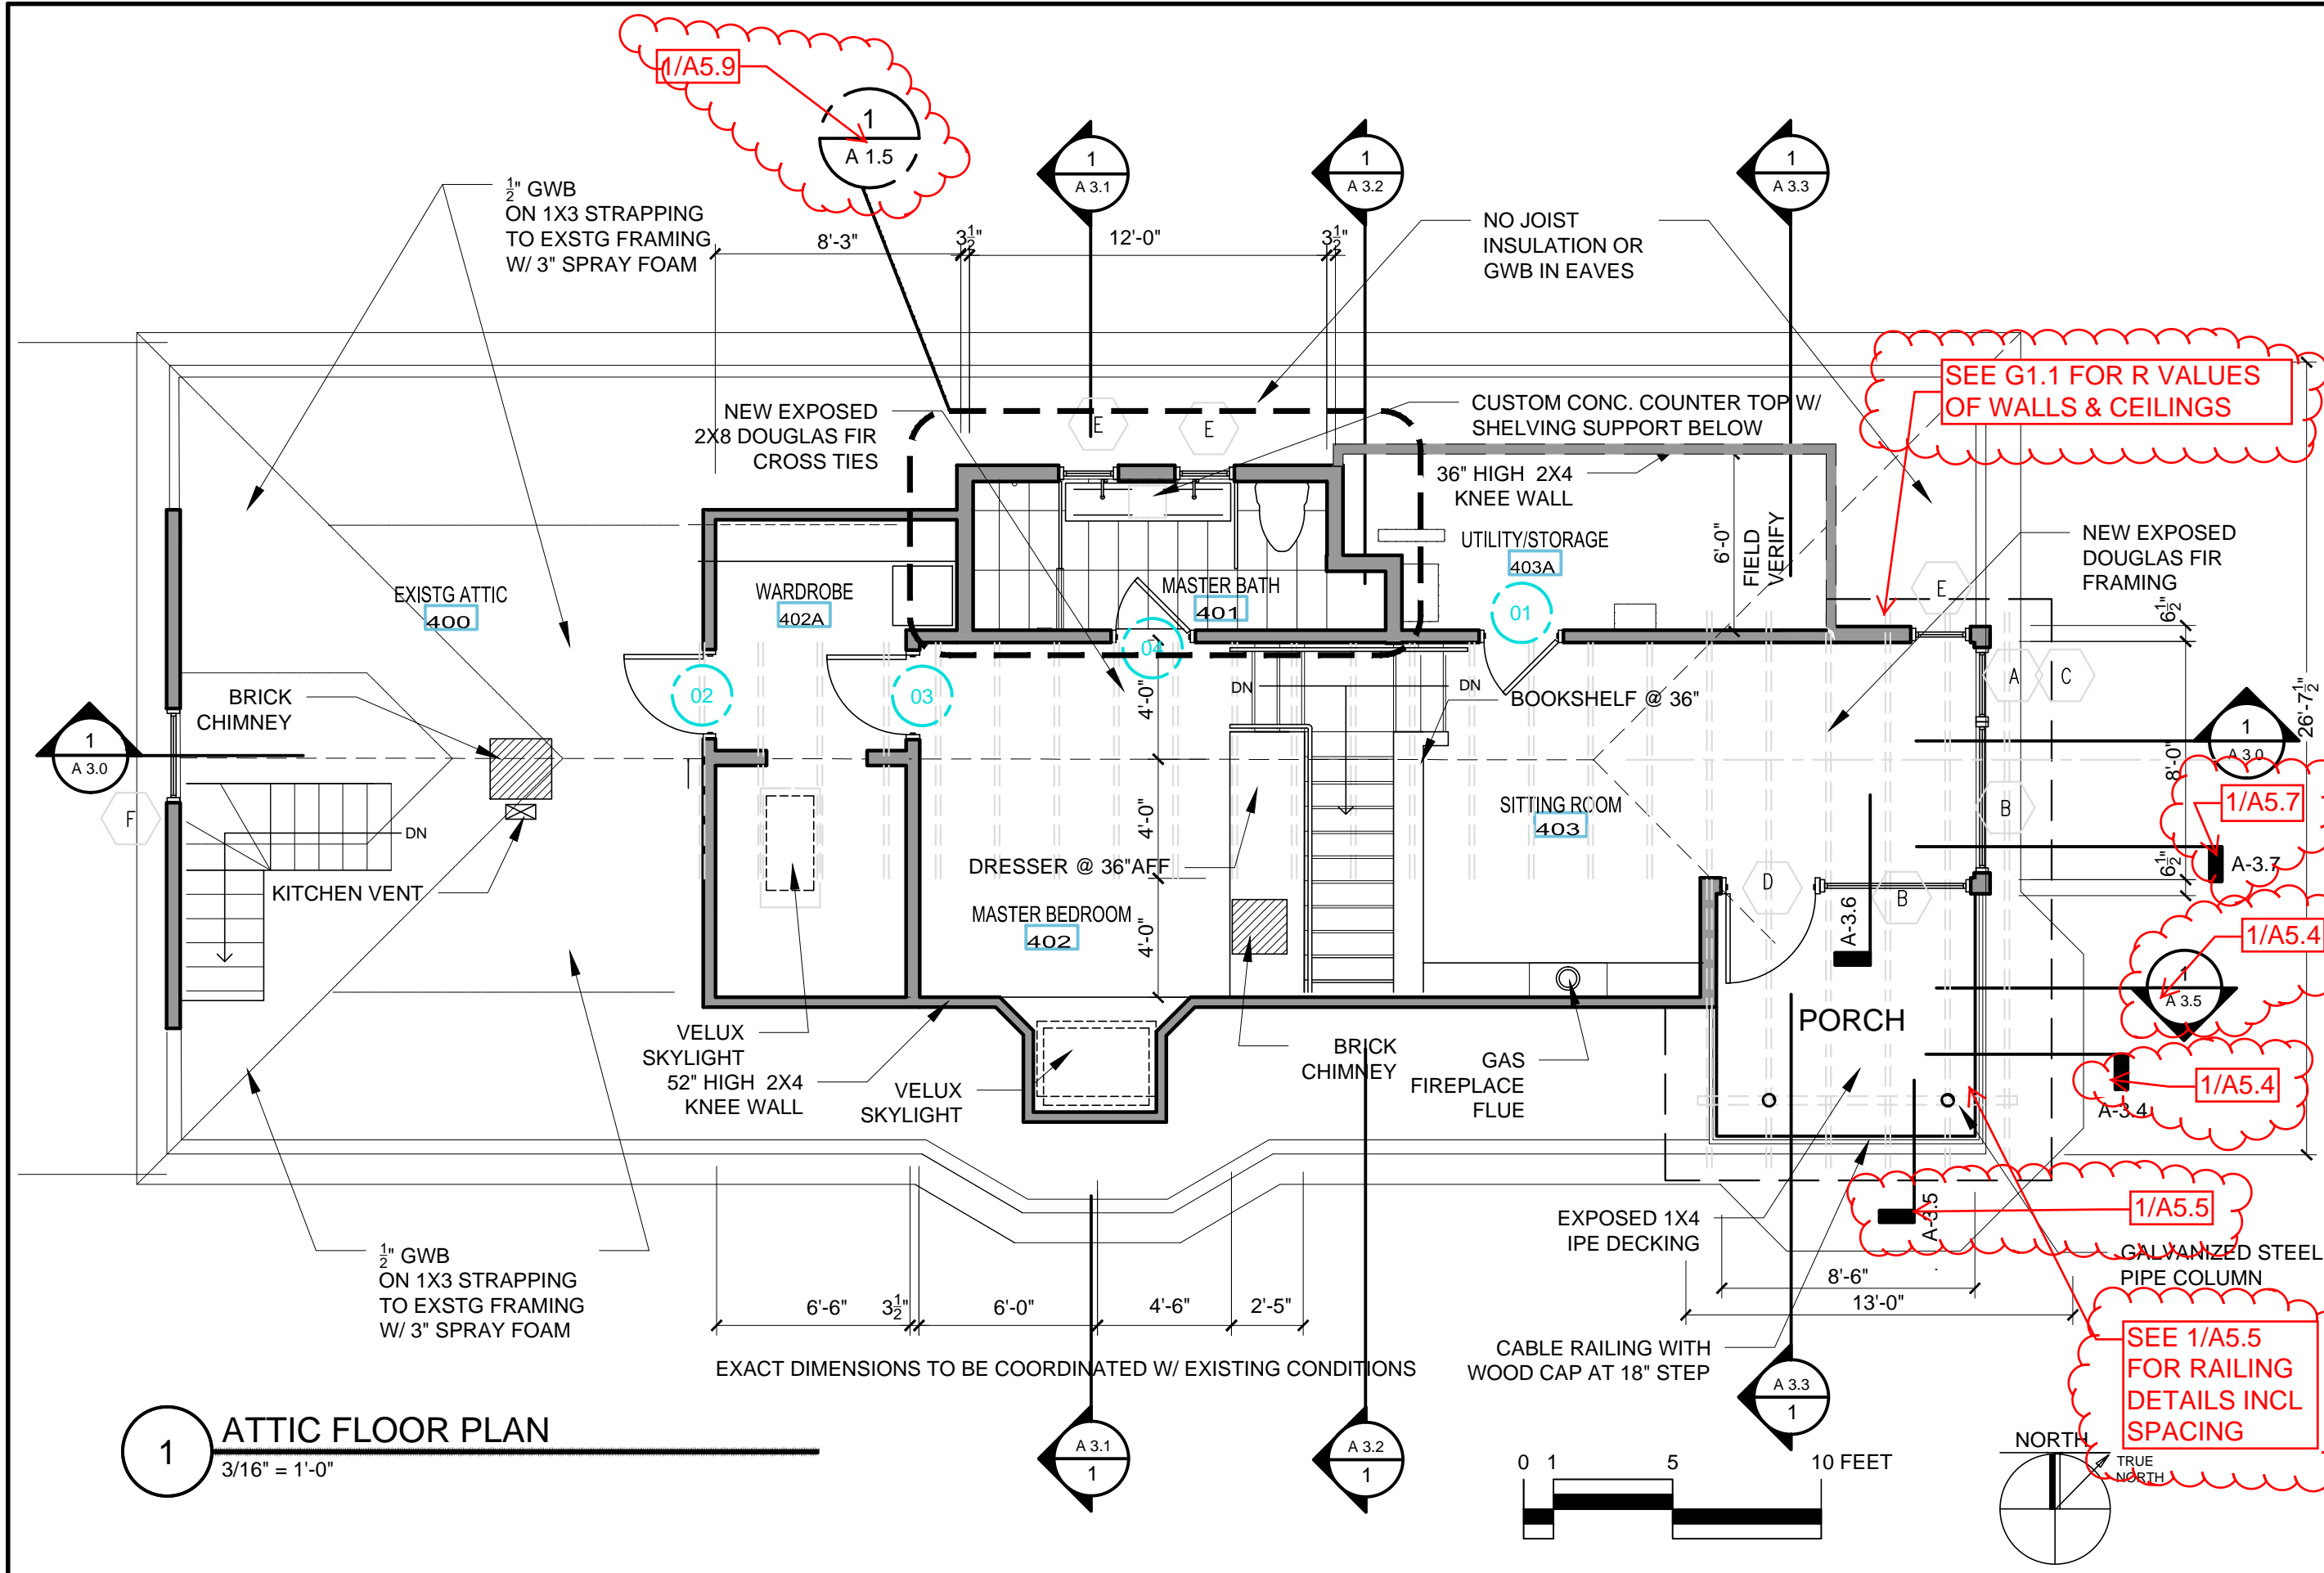

1 ATTIC FLOOR PLAN
 3/16" = 1'-0"

EXACT DIMENSIONS TO BE COORDINATED W/ EXISTING CONDITIONS

SEE G1.1 FOR R VALUES OF WALLS & CEILINGS

SEE 1/A5.5 FOR RAILING DETAILS INCL SPACING