


REV. 1: 2 MAY 2016

SCATTERGOOD DESIGN
architecture + planning

80 middle street
portland, maine 04101
207-775-6141
scattergooddesign.com

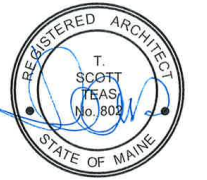


90 MORNING STREET, PORTLAND, ME

ROOF PLAN

scale	1/8" = 1'-0"	title	
date	15 APRIL 2016		
project #	1304		
drawn by	PWH / TST		
checked by			

A 1.2

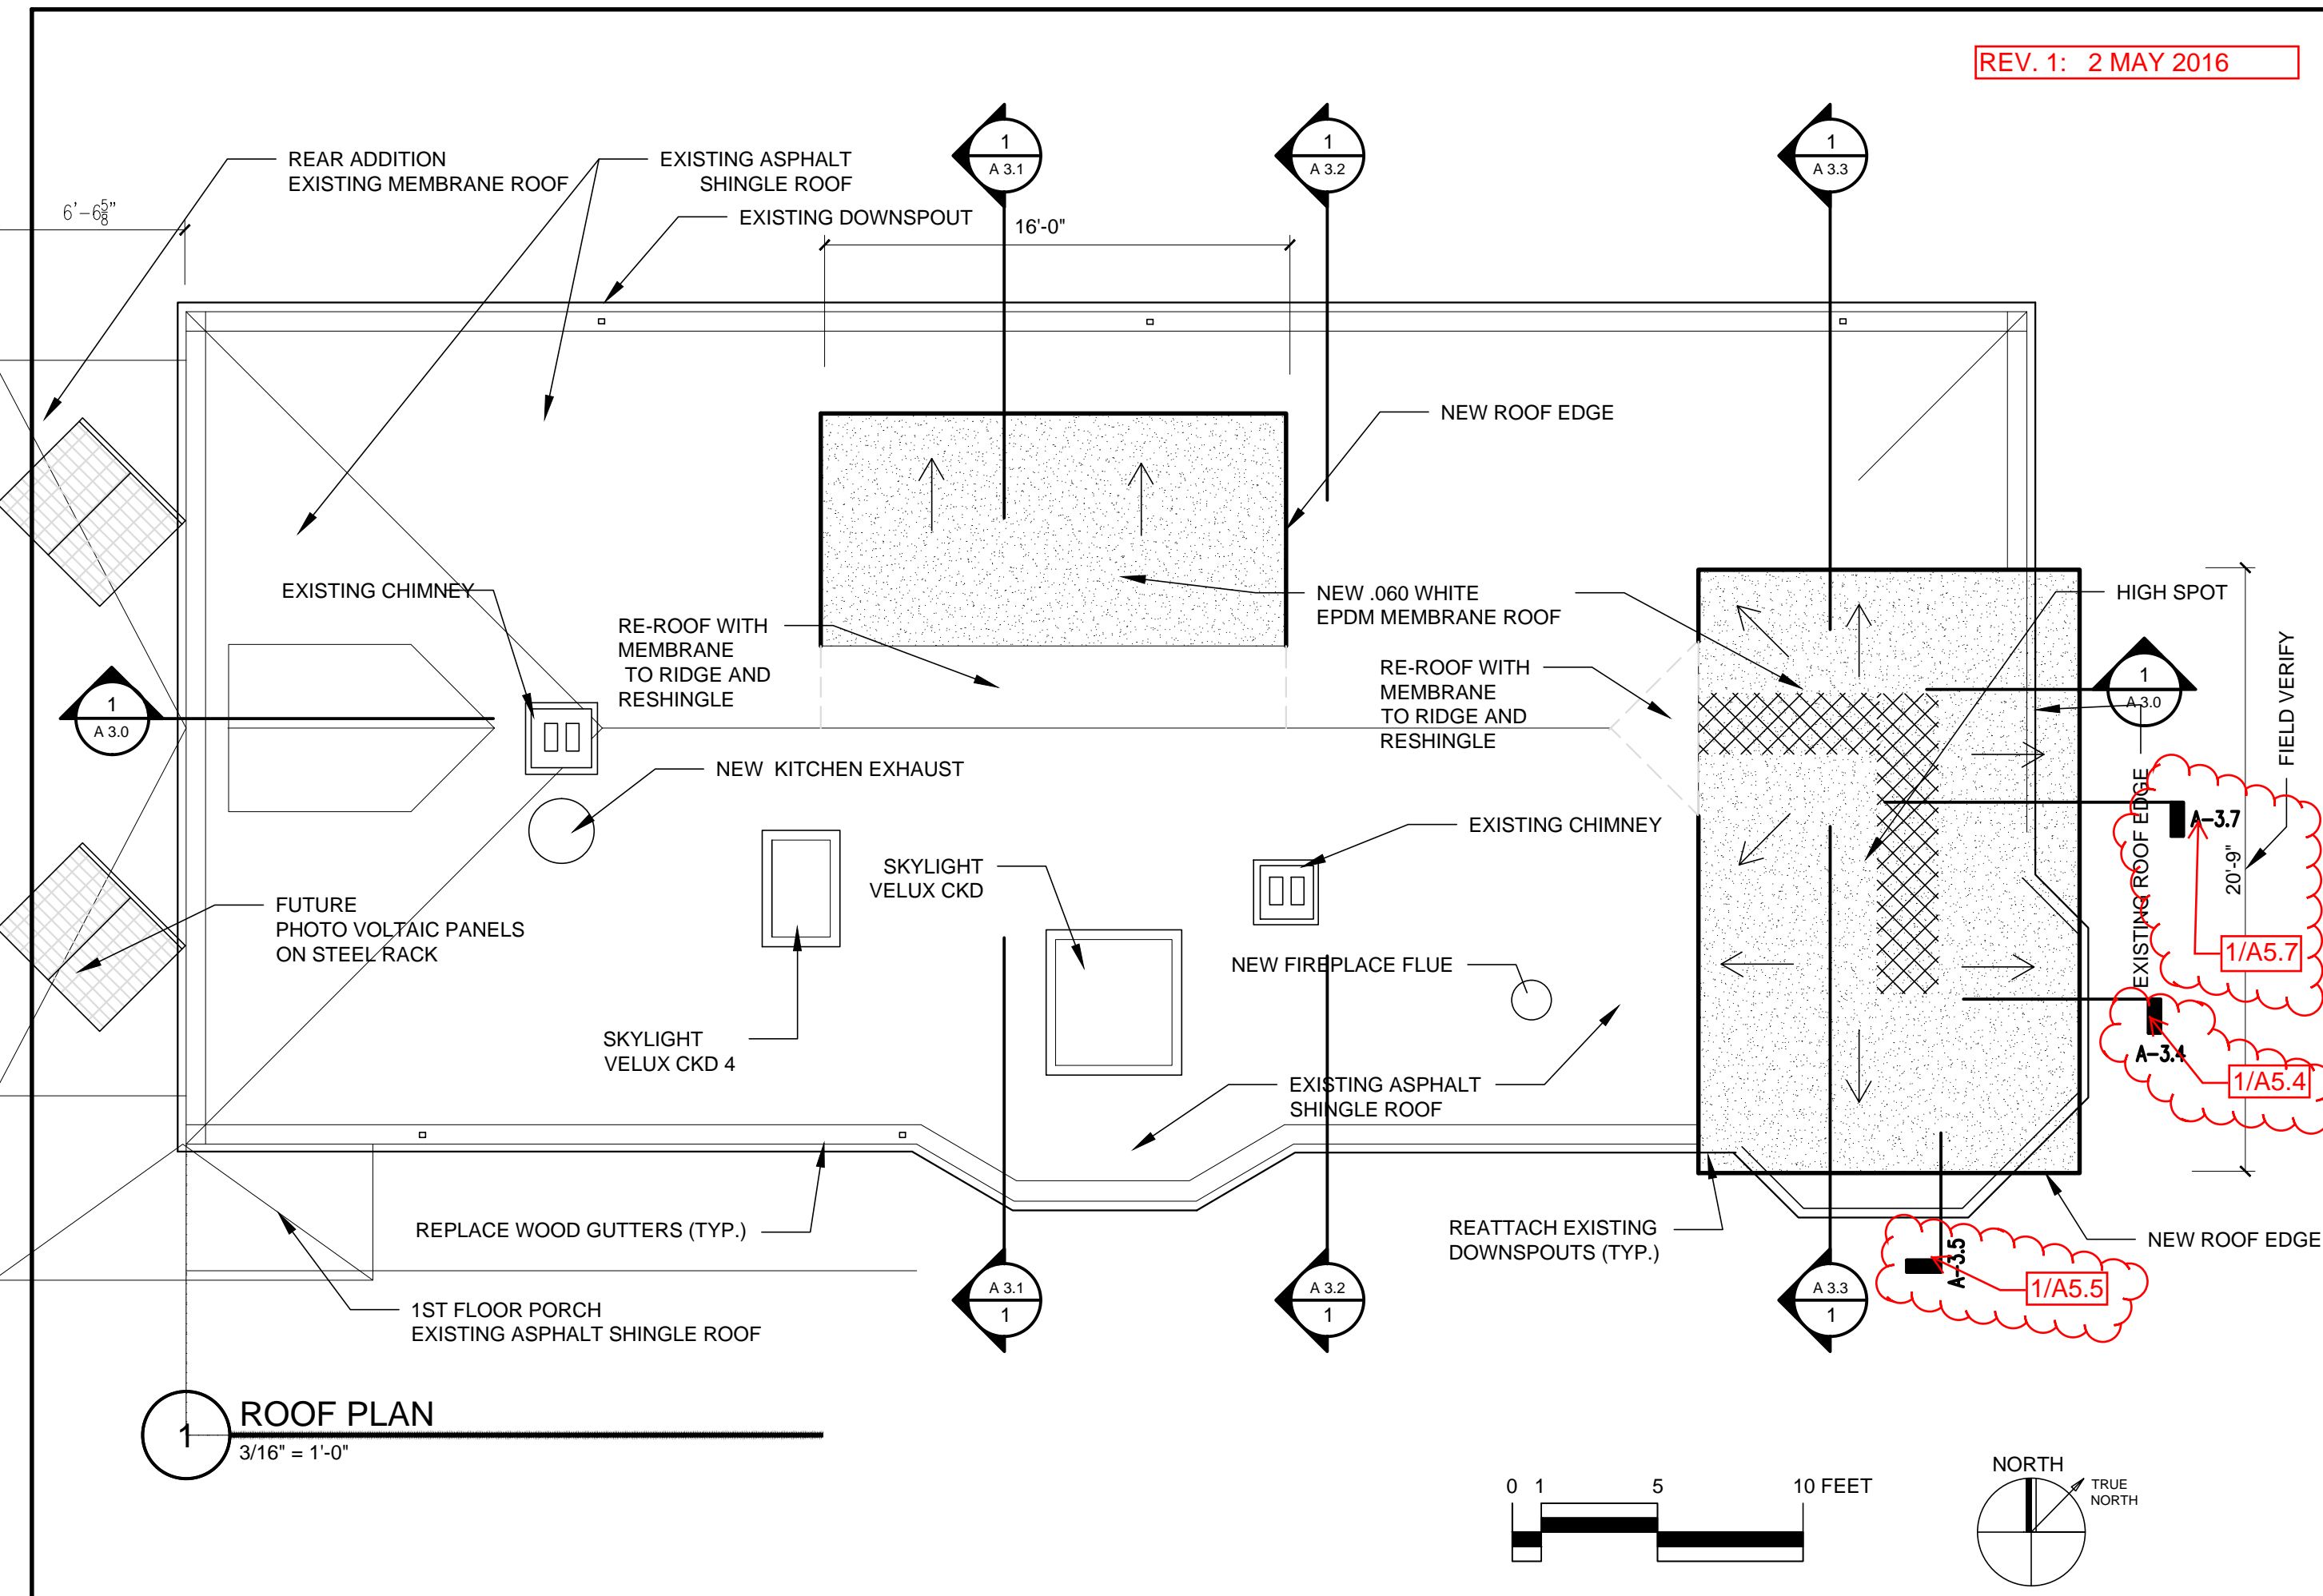

1 ROOF PLAN
3/16" = 1'-0"