
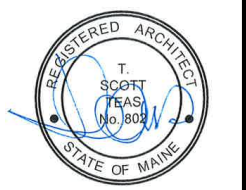


1 THIRD FLOOR REFLECTED CEILING PLAN  
 3/16" = 1'-0"

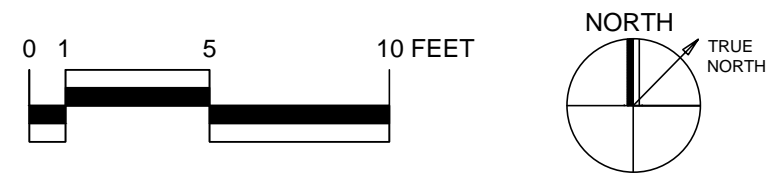

90 MORNING STREET, PORTLAND, ME

title  
**3RD FL REFLECTED CEILING PLAN**

scale	1/16" = 1'-0"
date	15 APRIL 2016
project #	1304
drawn by	PWH / TST
checked by	

**A 1.3**