




**1 SITTING ROOM WEST**  
1/4" = 1'-0"

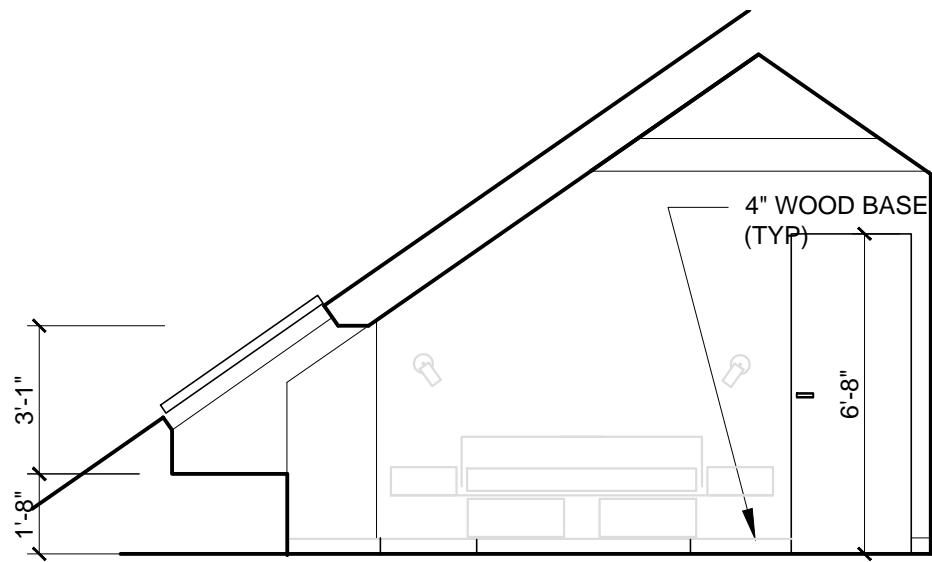


**2 BEDROOM WEST ELEVATION**  
1/4" = 1'-0"

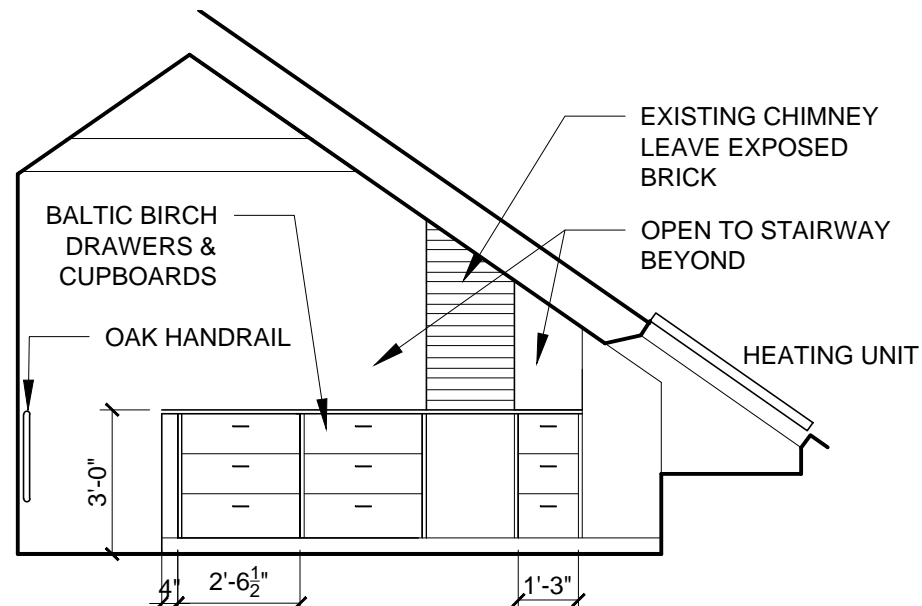


**3 BEDROOM EAST ELEVATION**  
1/4" = 1'-0"

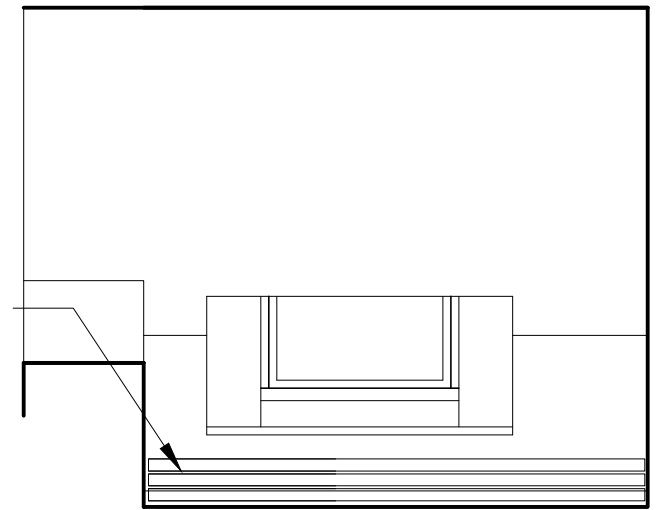


**4 BEDROOM SOUTH ELEVATION**  
1/4" = 1'-0"

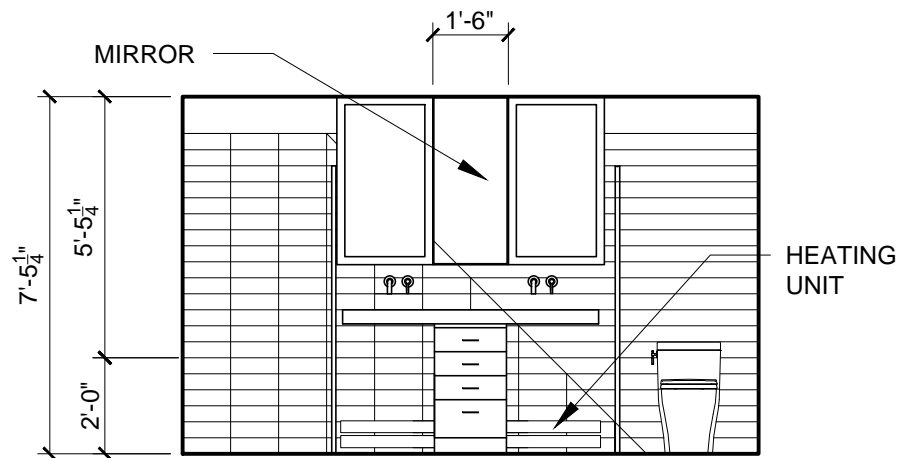


**5 BATH NORTH ELEVATION**  
1/4" = 1'-0"

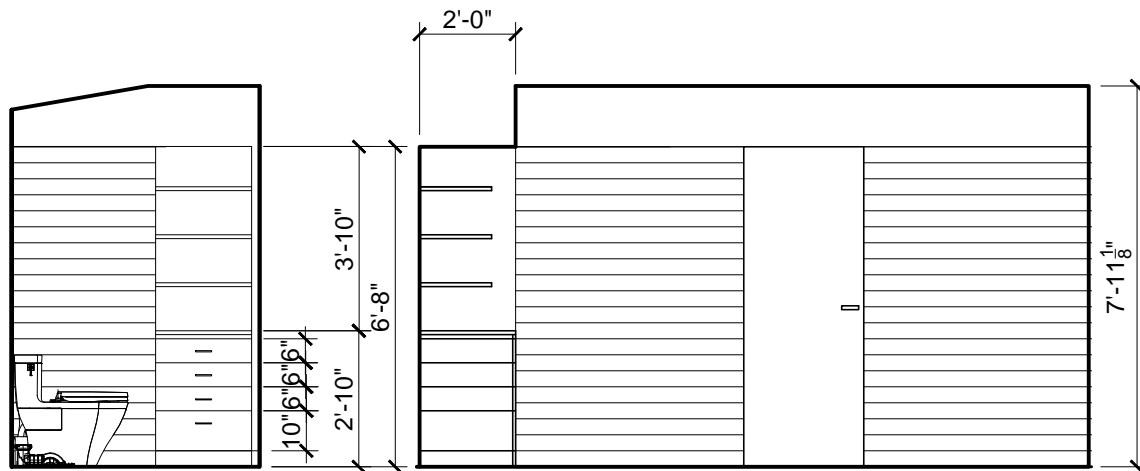


**6 BATH EAST**  
1/4" = 1'-0"

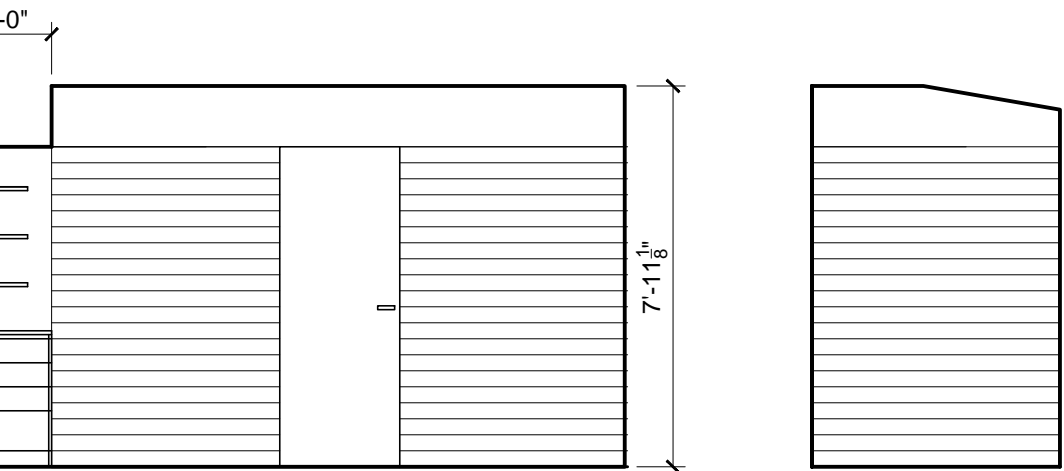

**7 BATH SOUTH**  
1/4" = 1'-0"

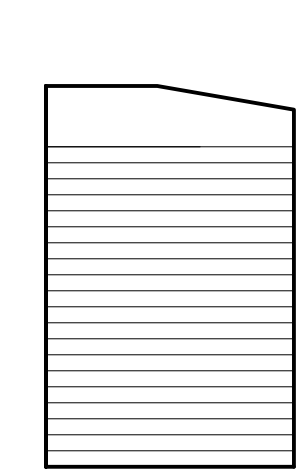

**8 BATH EAST**  
1/4" = 1'-0"

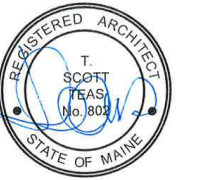

scale	1/4" = 1'-0"	title	
date	15 APR 2016		
project #	1304		
drawn by			
checked by			