


1 SOUTH ELEVATION  
Scale: 1/4" = 1'-0"

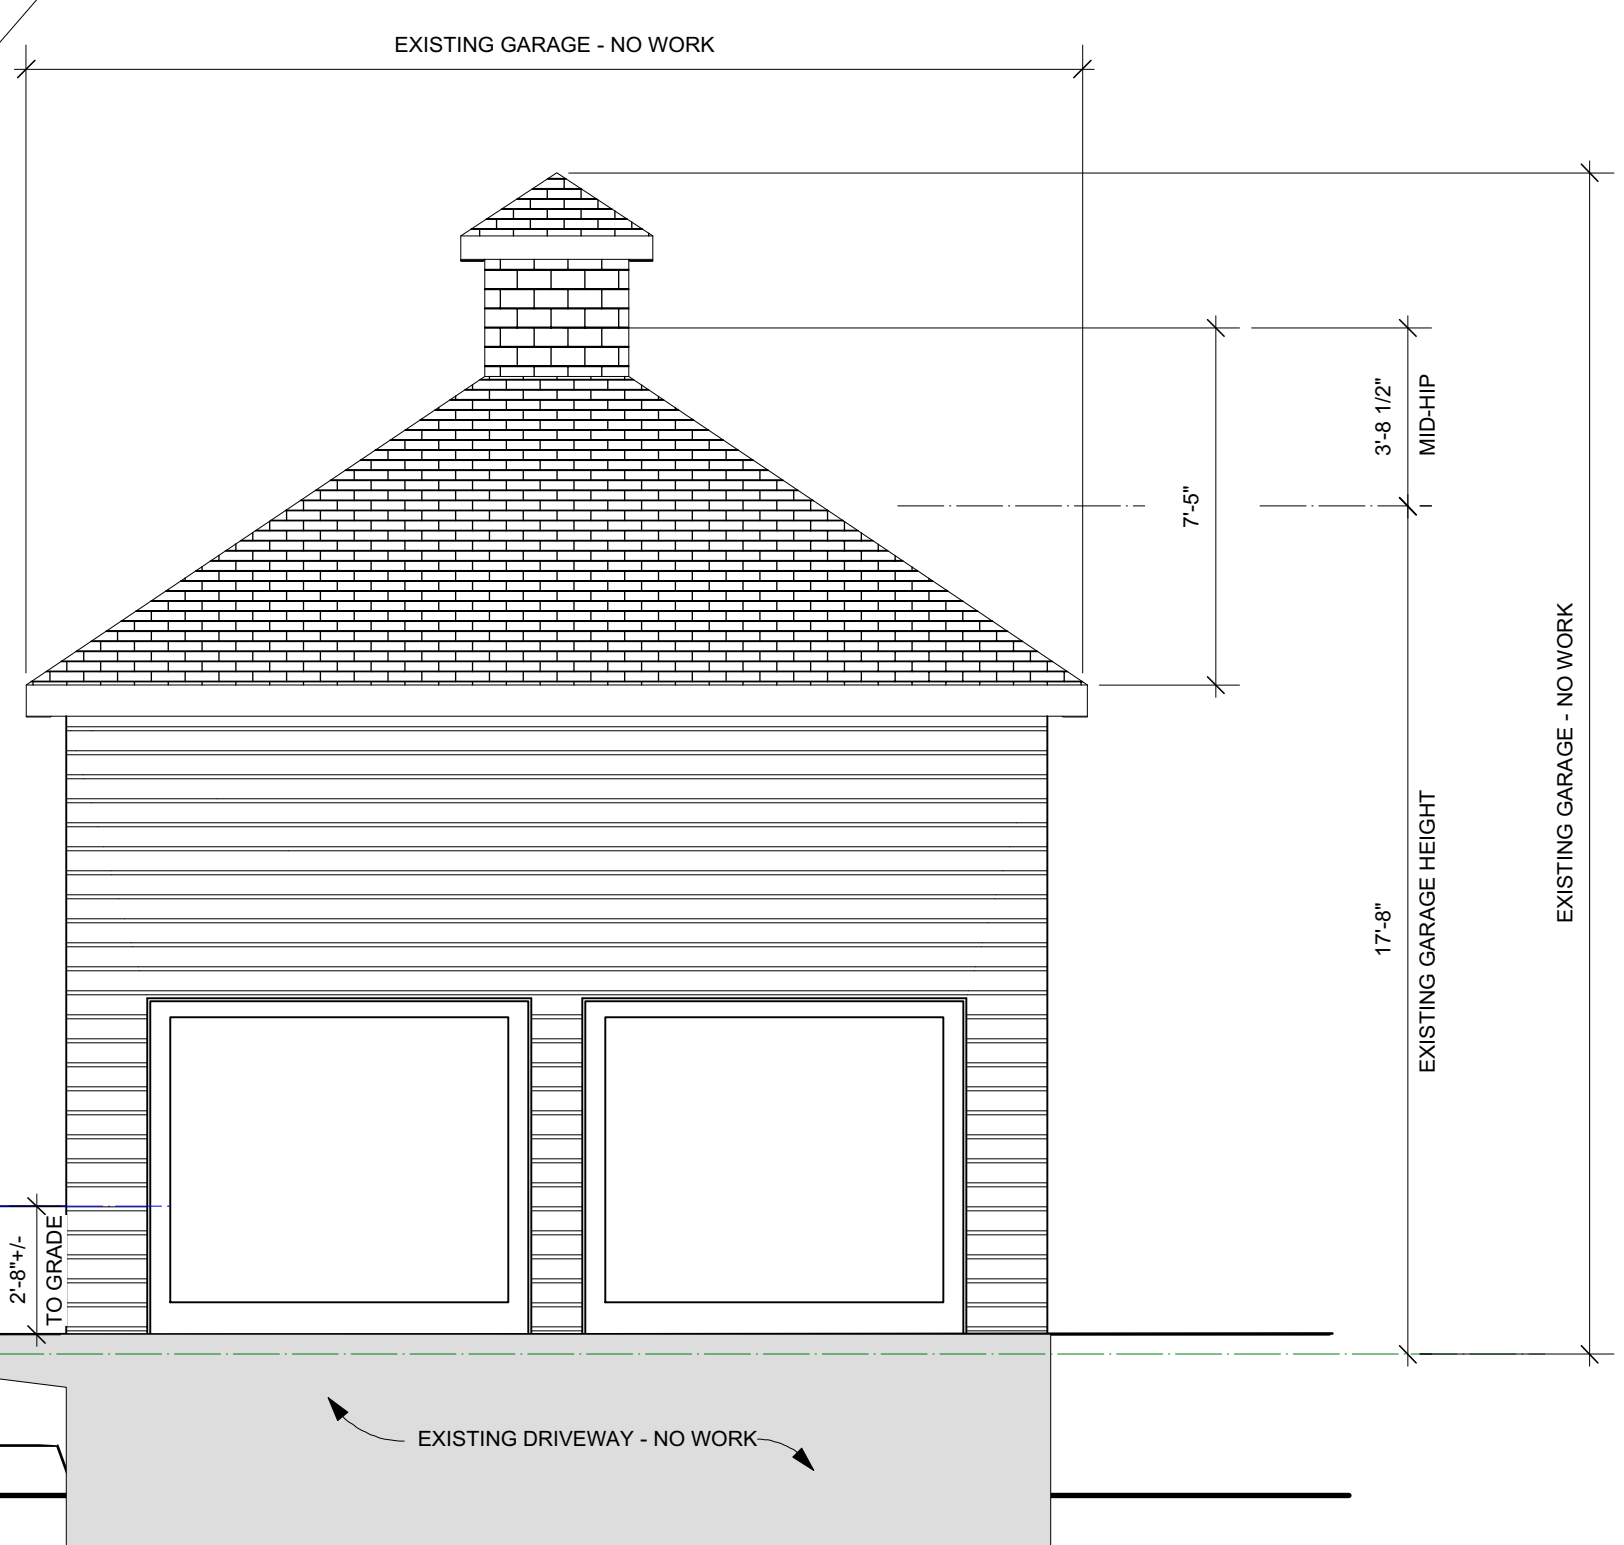

2 EAST ELEVATION  
Scale: 1/4" = 1'-0"



**PERMIT SET**

 RESIDENTIAL DESIGN STUDIO	 CAROL MORRISSETTE ARCHITECT STATE OF MAINE	 ENGINEERING, INC. STRUCTURAL ENGINEERS	Design Firm <b>RESIDENTIAL DESIGN STUDIO, LLC</b> Carol A. Morrissette 21 Chestnut Street, Suite 506 Portland, Maine 04101 T 207.699.4184 C 207.671.7965	Project Title <b>SHEA &amp; DEUTSCH</b> 86 MORNING STREET PORTLAND, MAINE	Sheet Status <b>PERMIT SET</b>
			Revisions 1 2 3	Sheet Title <b>EXTERIOR ELEVATIONS</b>	Project Number <b>16.60</b>
			Drawn By <b>AC/CM</b>	Sheet No. <b>A2.1</b>	Sheet Scale <b>1/4" = 1'-0"</b>
			CAD File Number		