

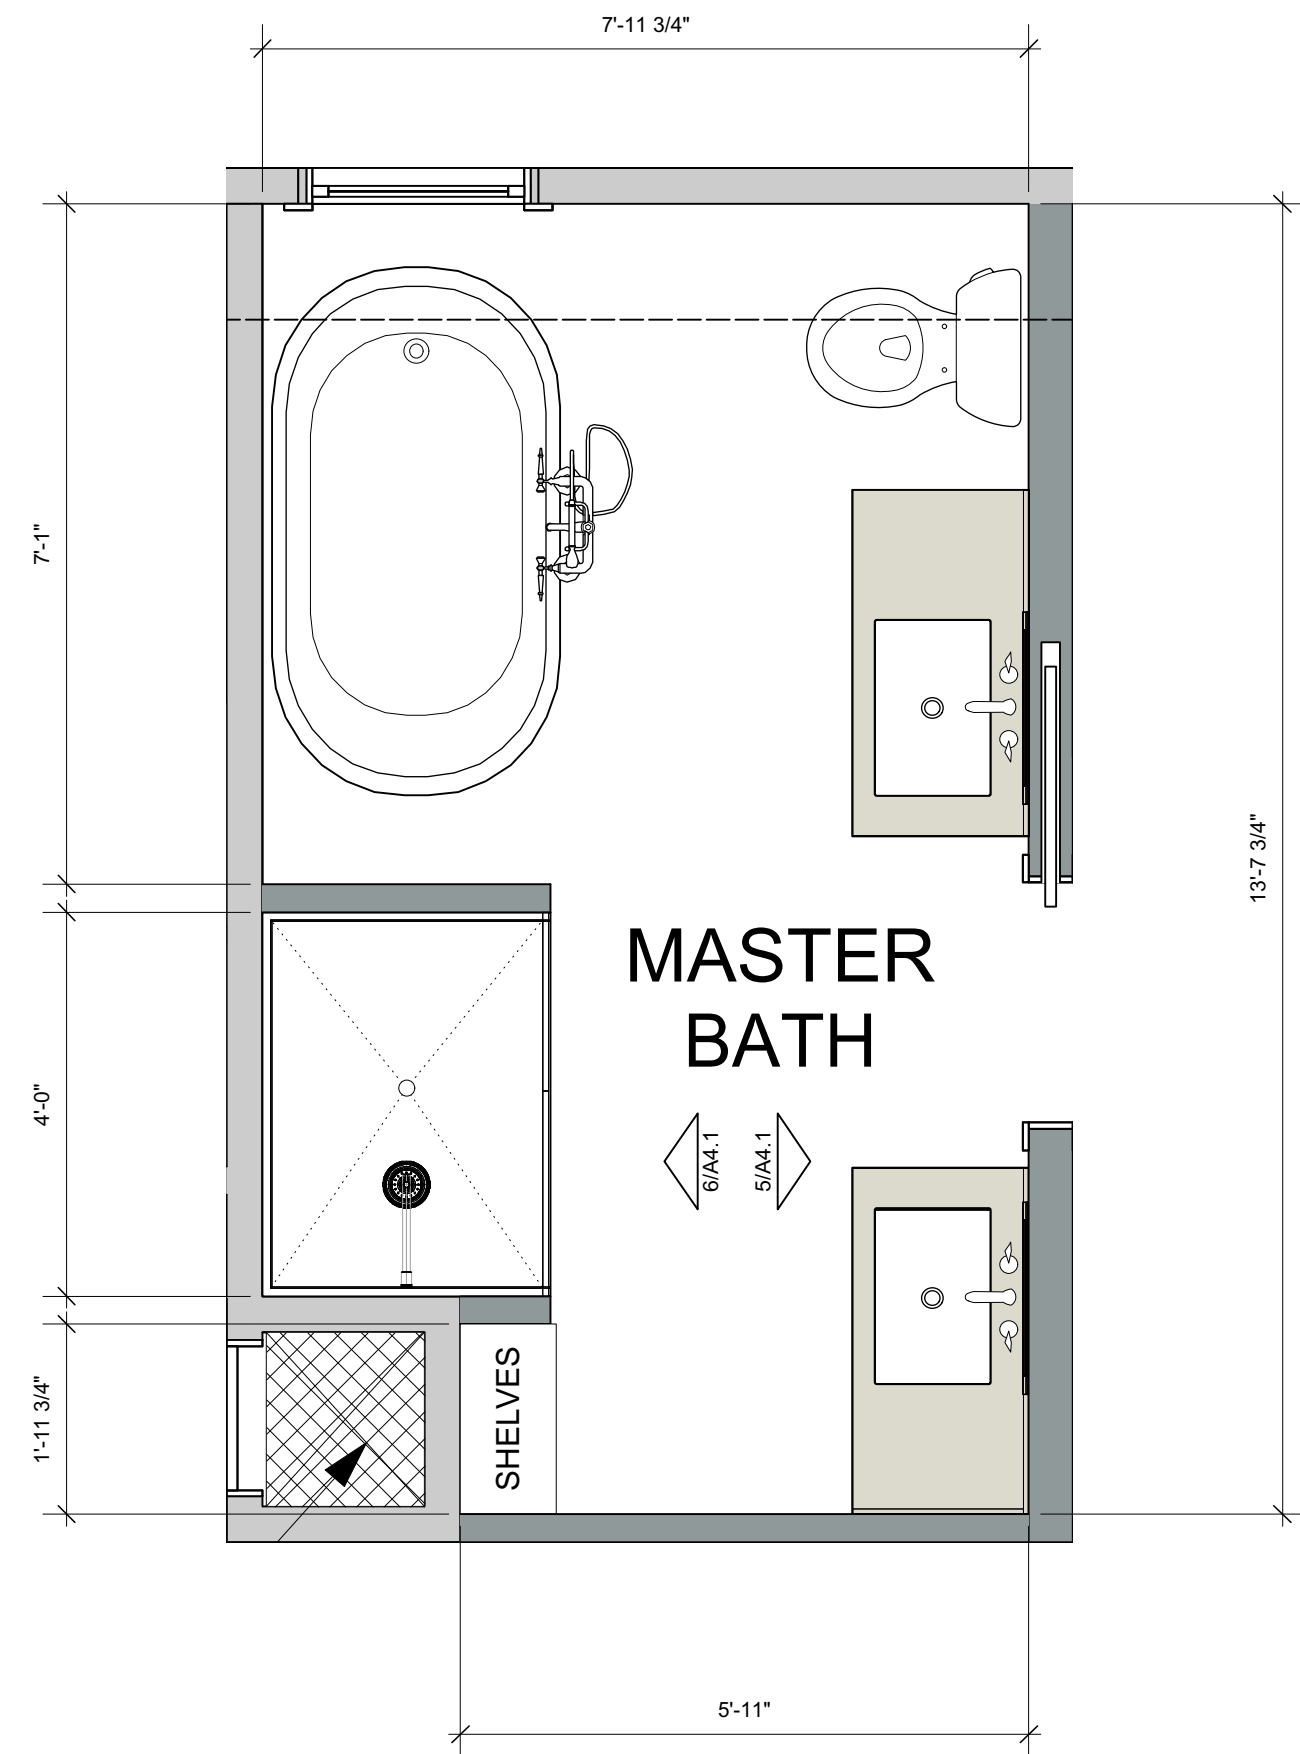



A THIRD FLOOR PLAN
Scale: 1/2" = 1'-0"

 

B MASTER BATH PLAN
Scale: 1/2" = 1'-0"

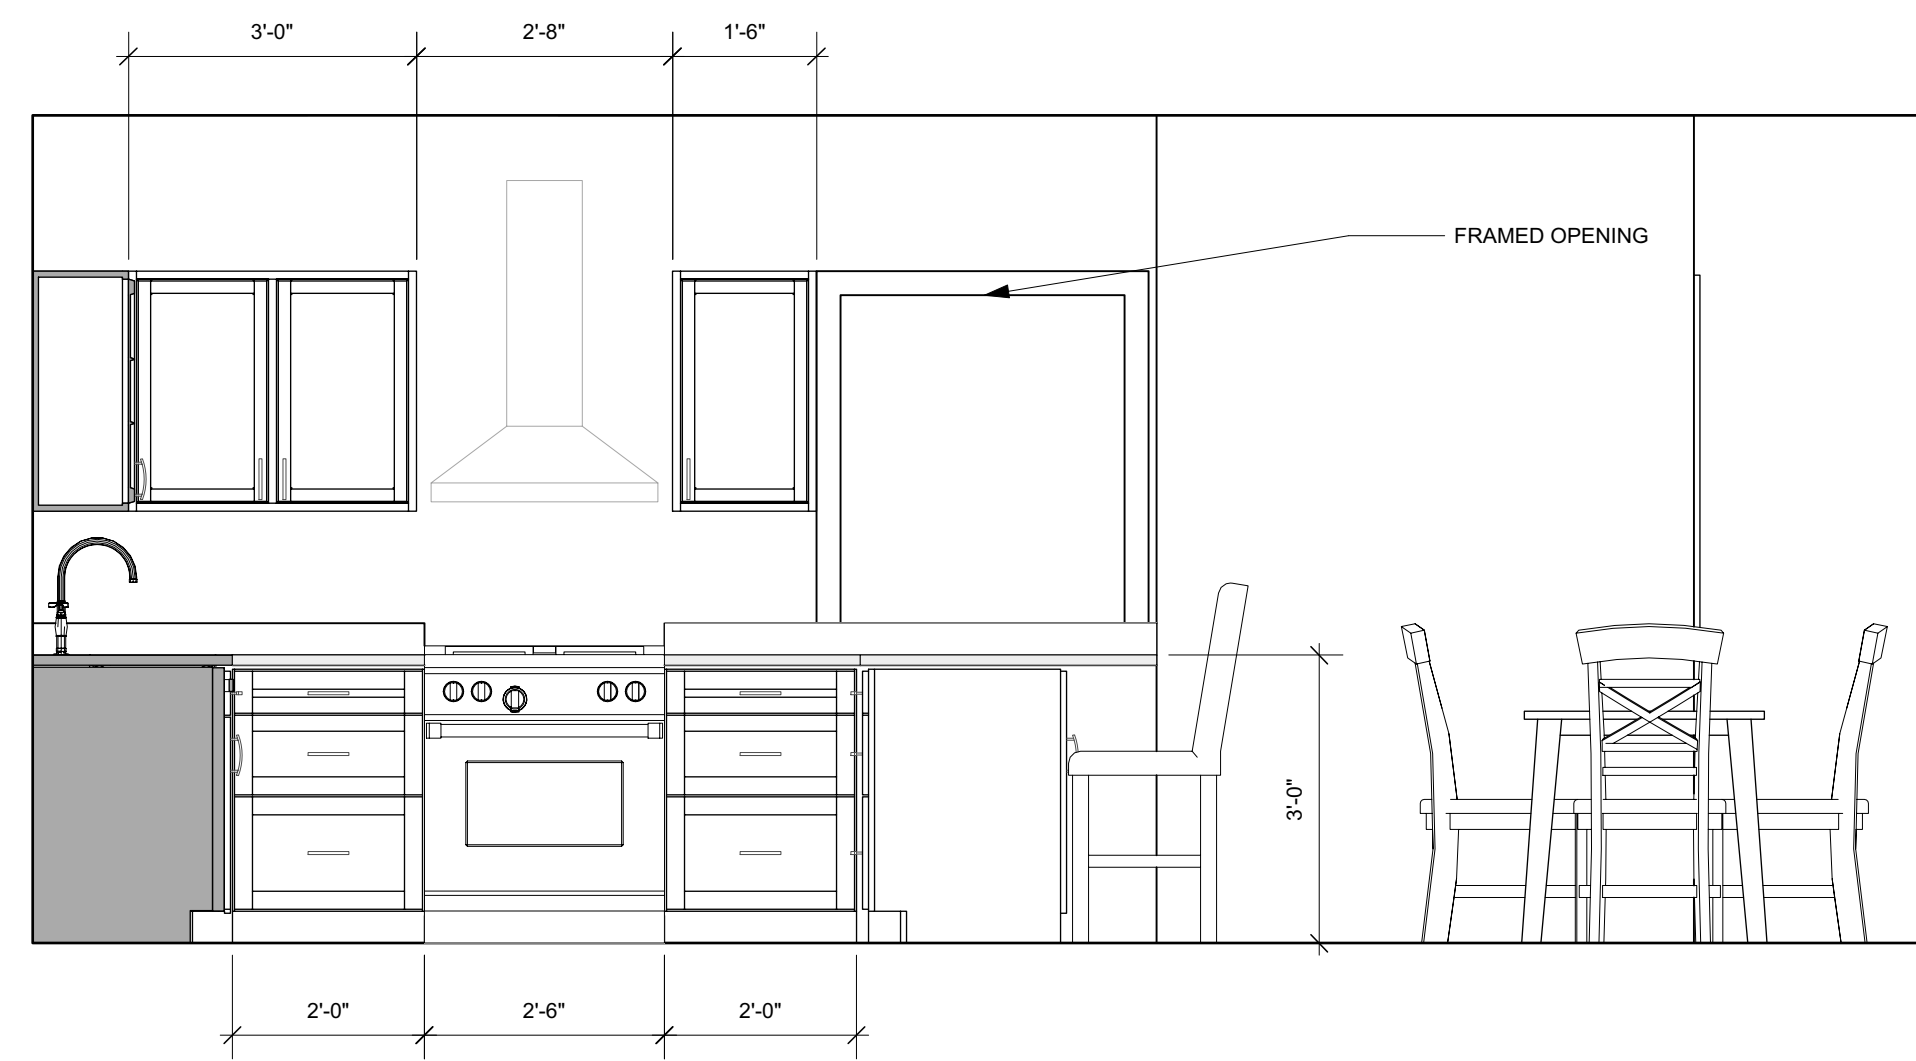


1 RANGE
Scale: 1/2" = 1'-0"

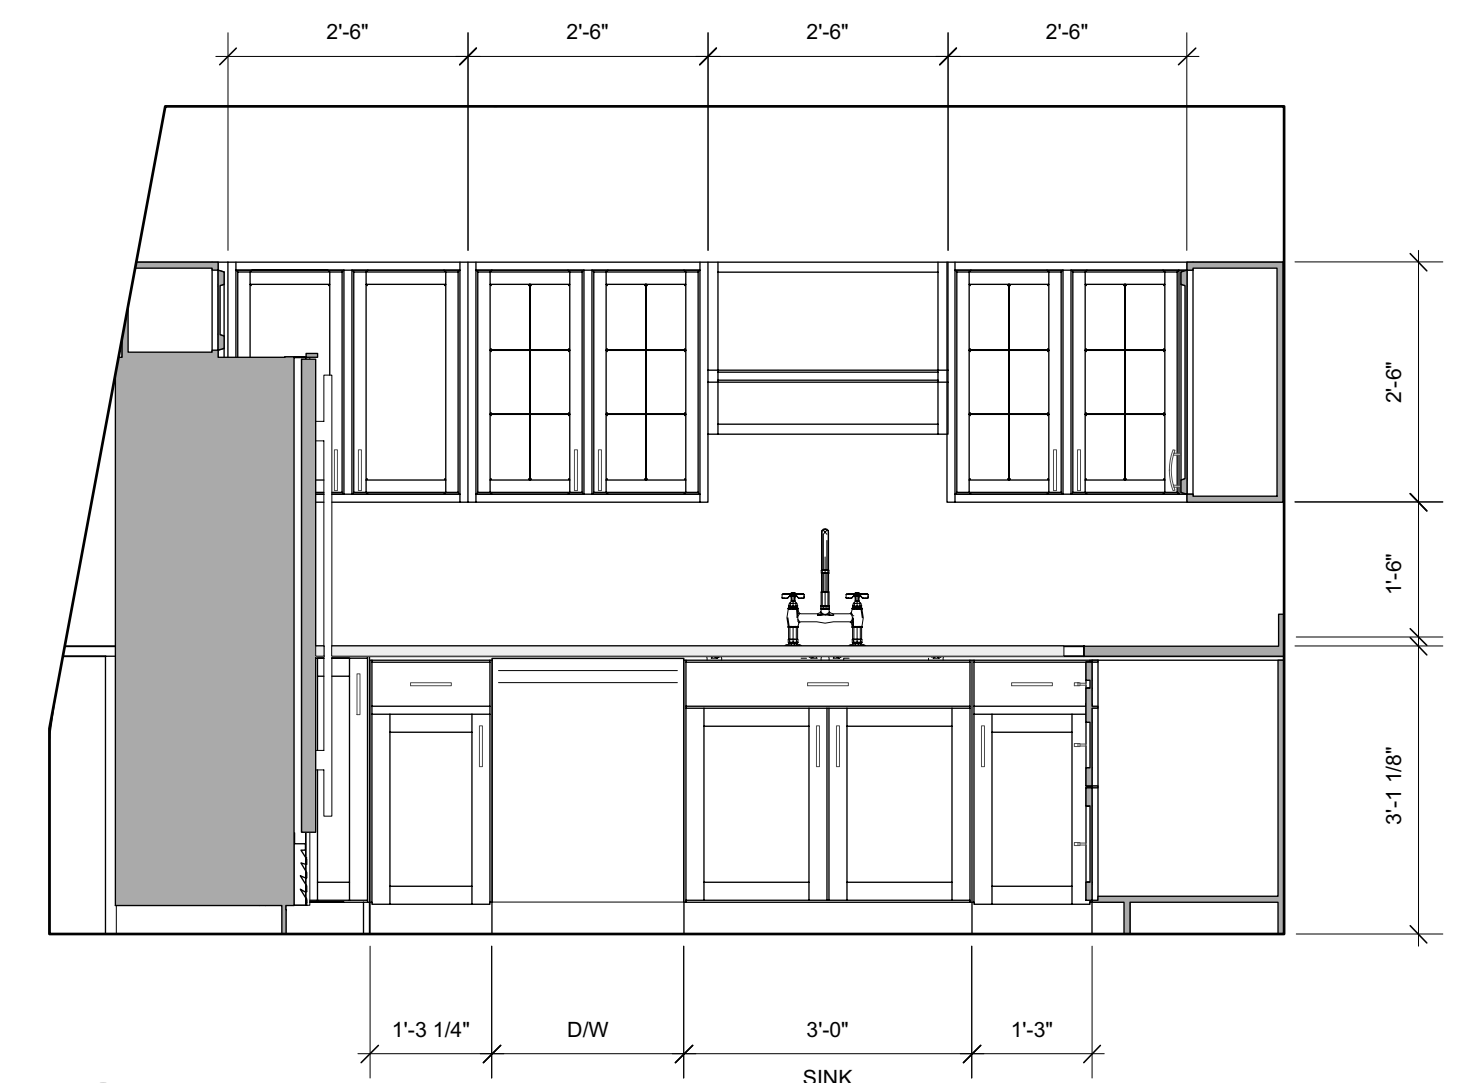


2 SINK
Scale: 1/2" = 1'-0"




3 FRIDGE & OVENS
Scale: 1/2" = 1'-0"

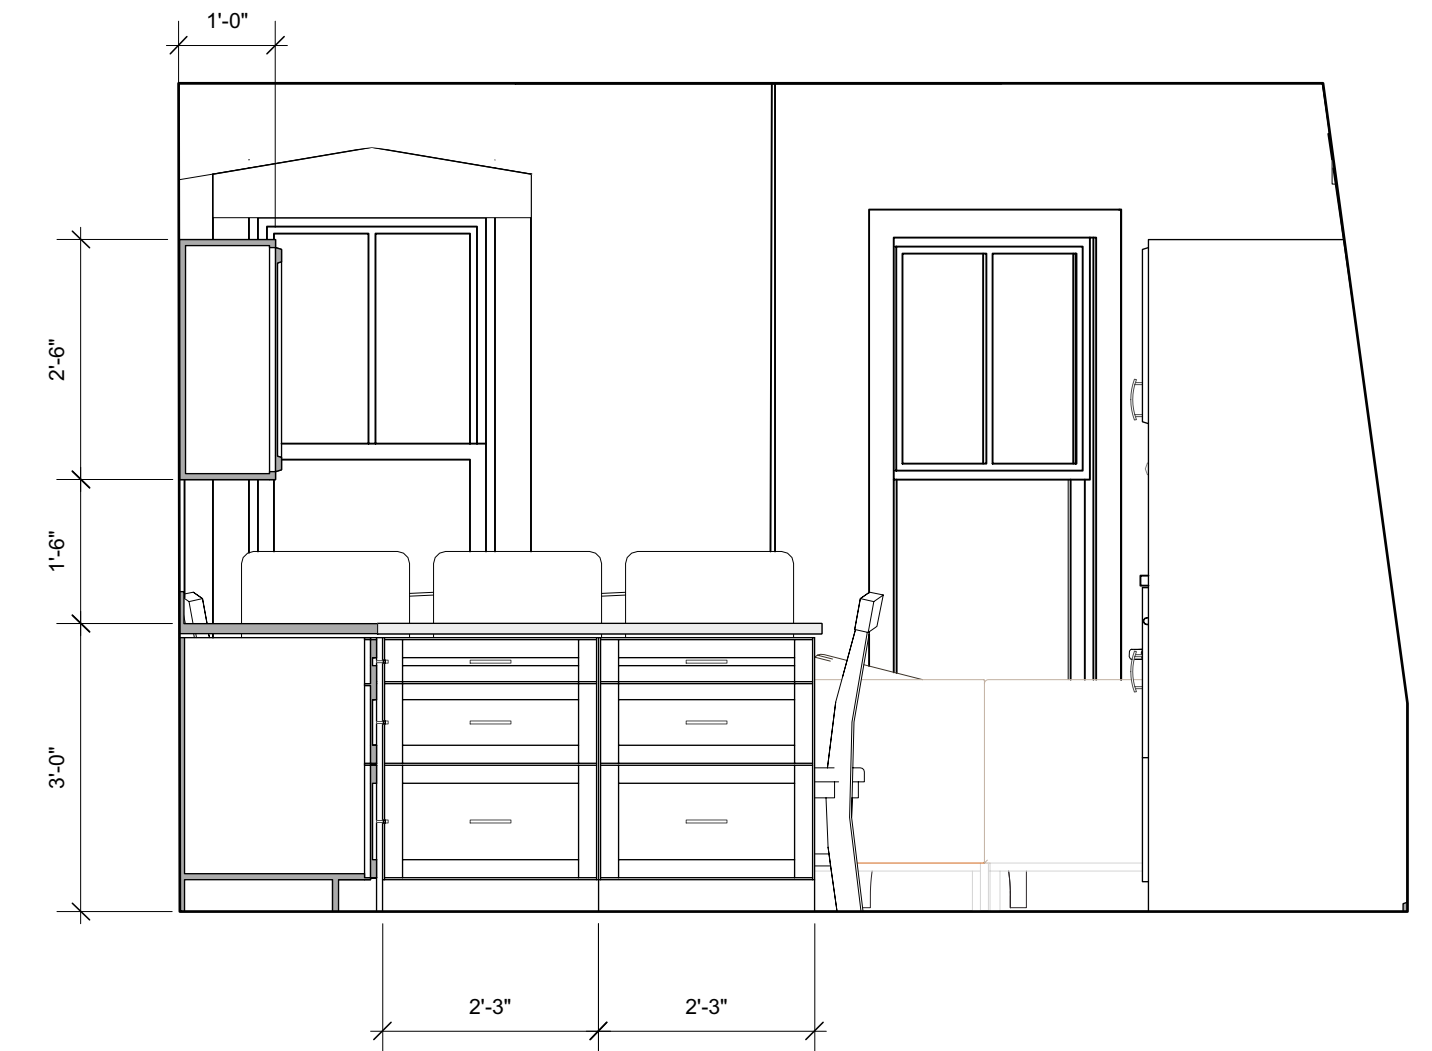

4 PENINSULA
Scale: 1/2" = 1'-0"

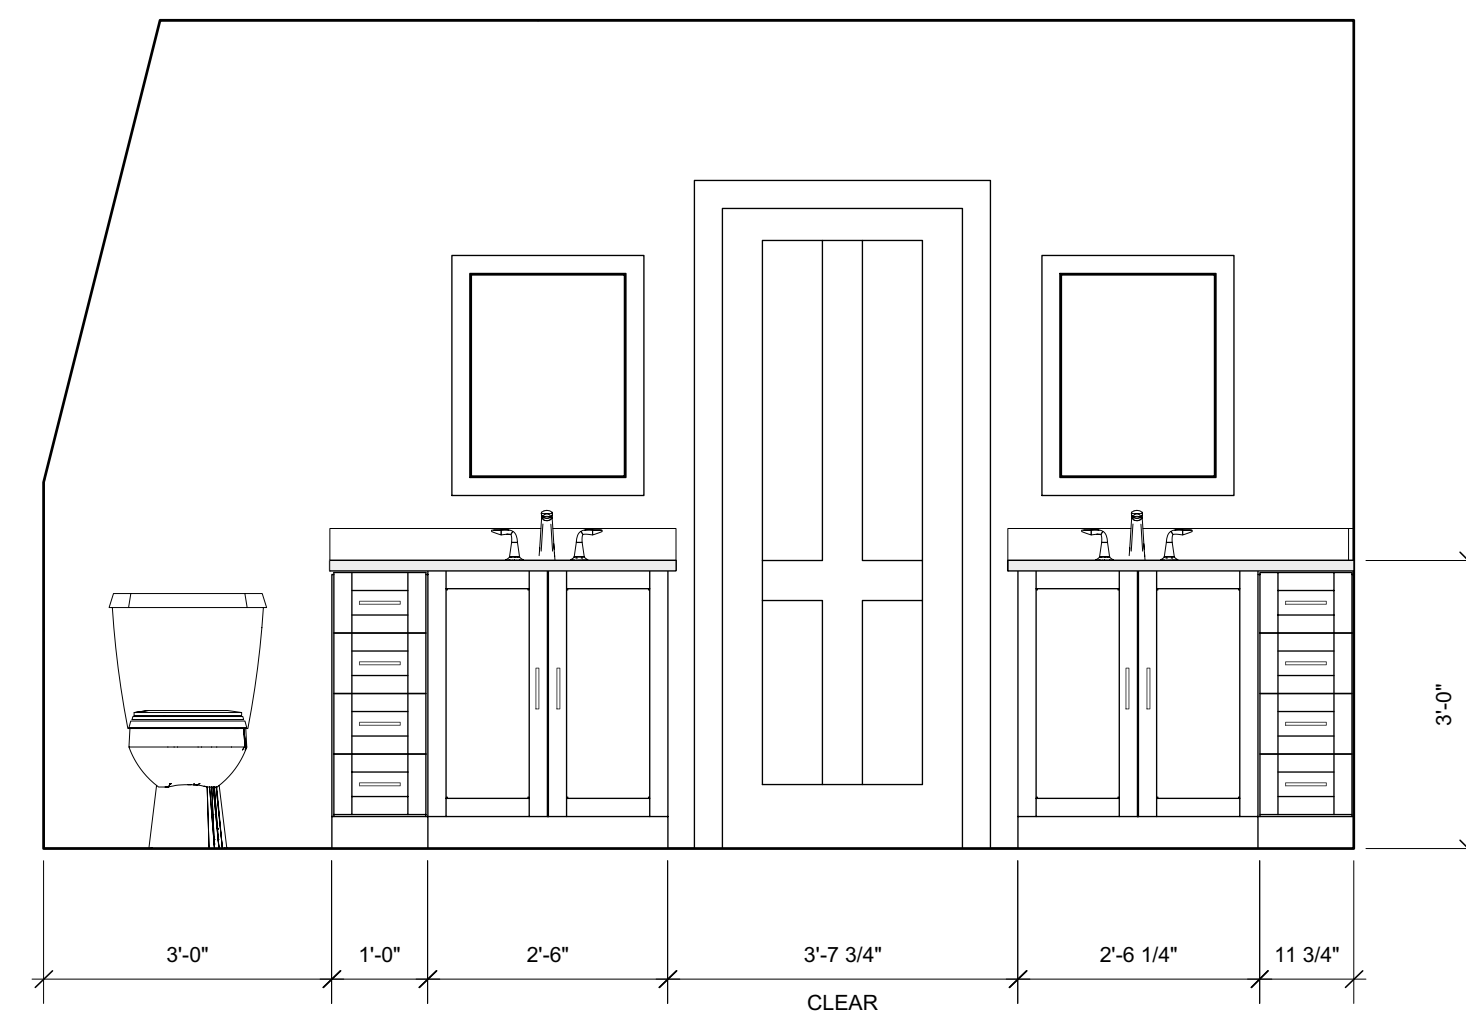

5 VANITY
Scale: 1/2" = 1'-0"

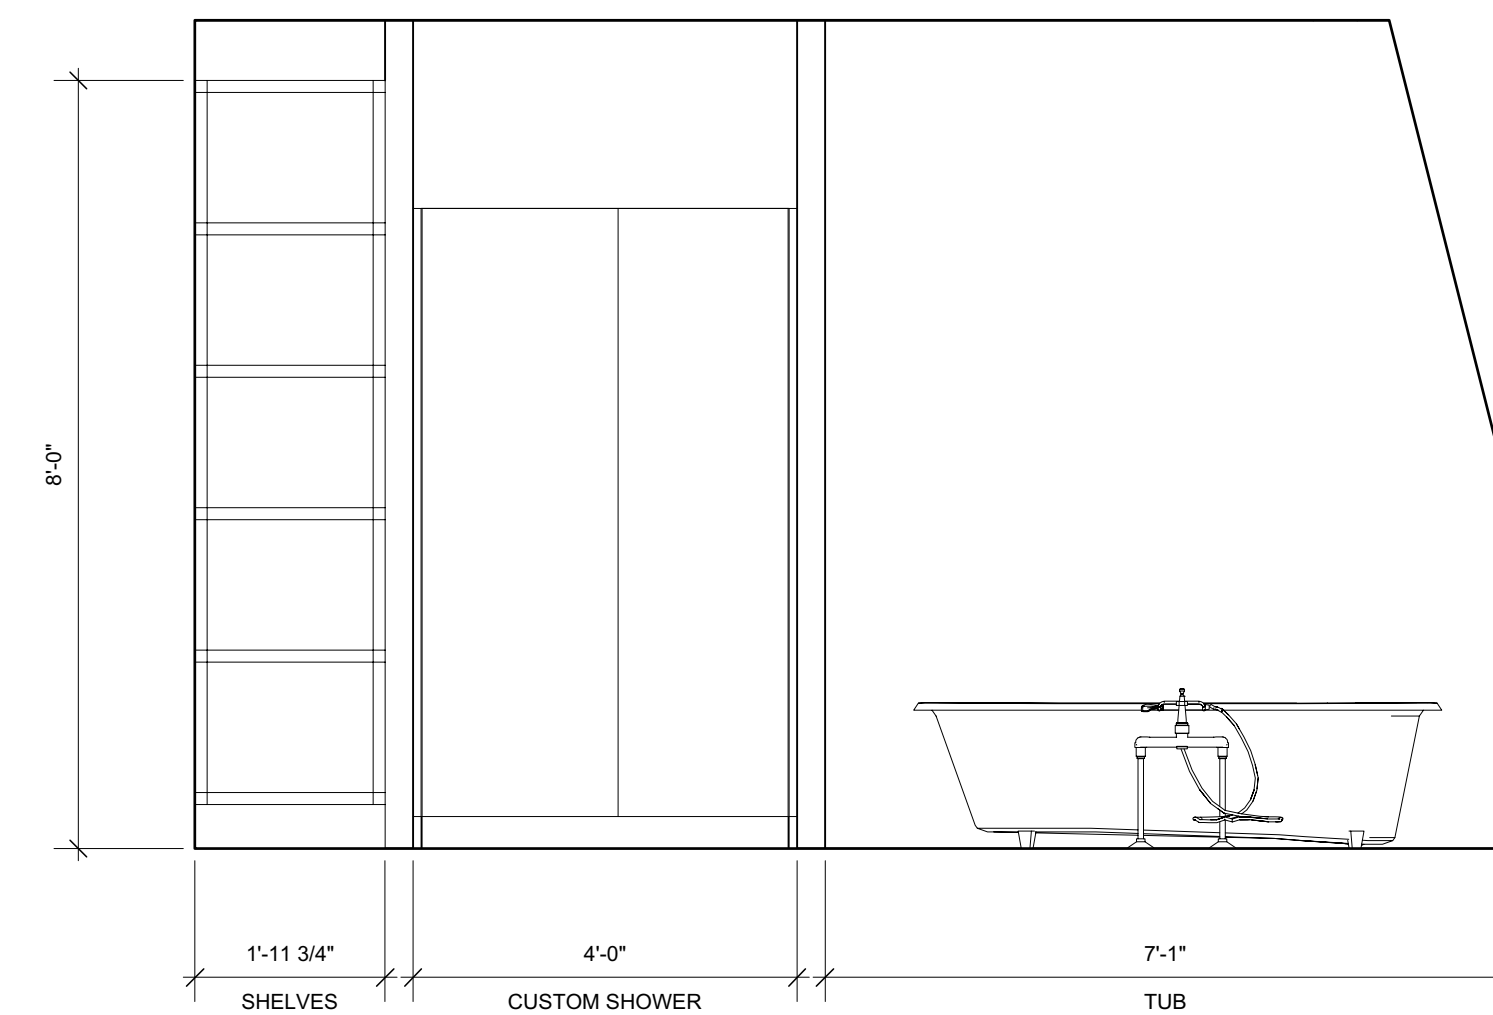

6 SHOWER
Scale: 1/2" = 1'-0"

PERMIT SET

			Design Firm RESIDENTIAL DESIGN STUDIO, LLC Carol A. Morrissette 21 Chestnut Street, Suite 506 Portland, Maine 04101 T 207.699.4184 C 207.671.7965	Project Title SHEA & DEUTSCH 86 MORNING STREET PORTLAND, MAINE	Sheet Status PERMIT SET
			Revisions 1 2 3	Sheet Title INTERIOR ELEVATIONS	Project Number 16.60
			Drawn By AC/CM	Sheet Scale 1/2" = 1'-0" U.N.O.	Sheet No. A4.1
			CAD File Number		