


1 SOUTH ELEVATION  
 Scale: 1/4" = 1'-0"

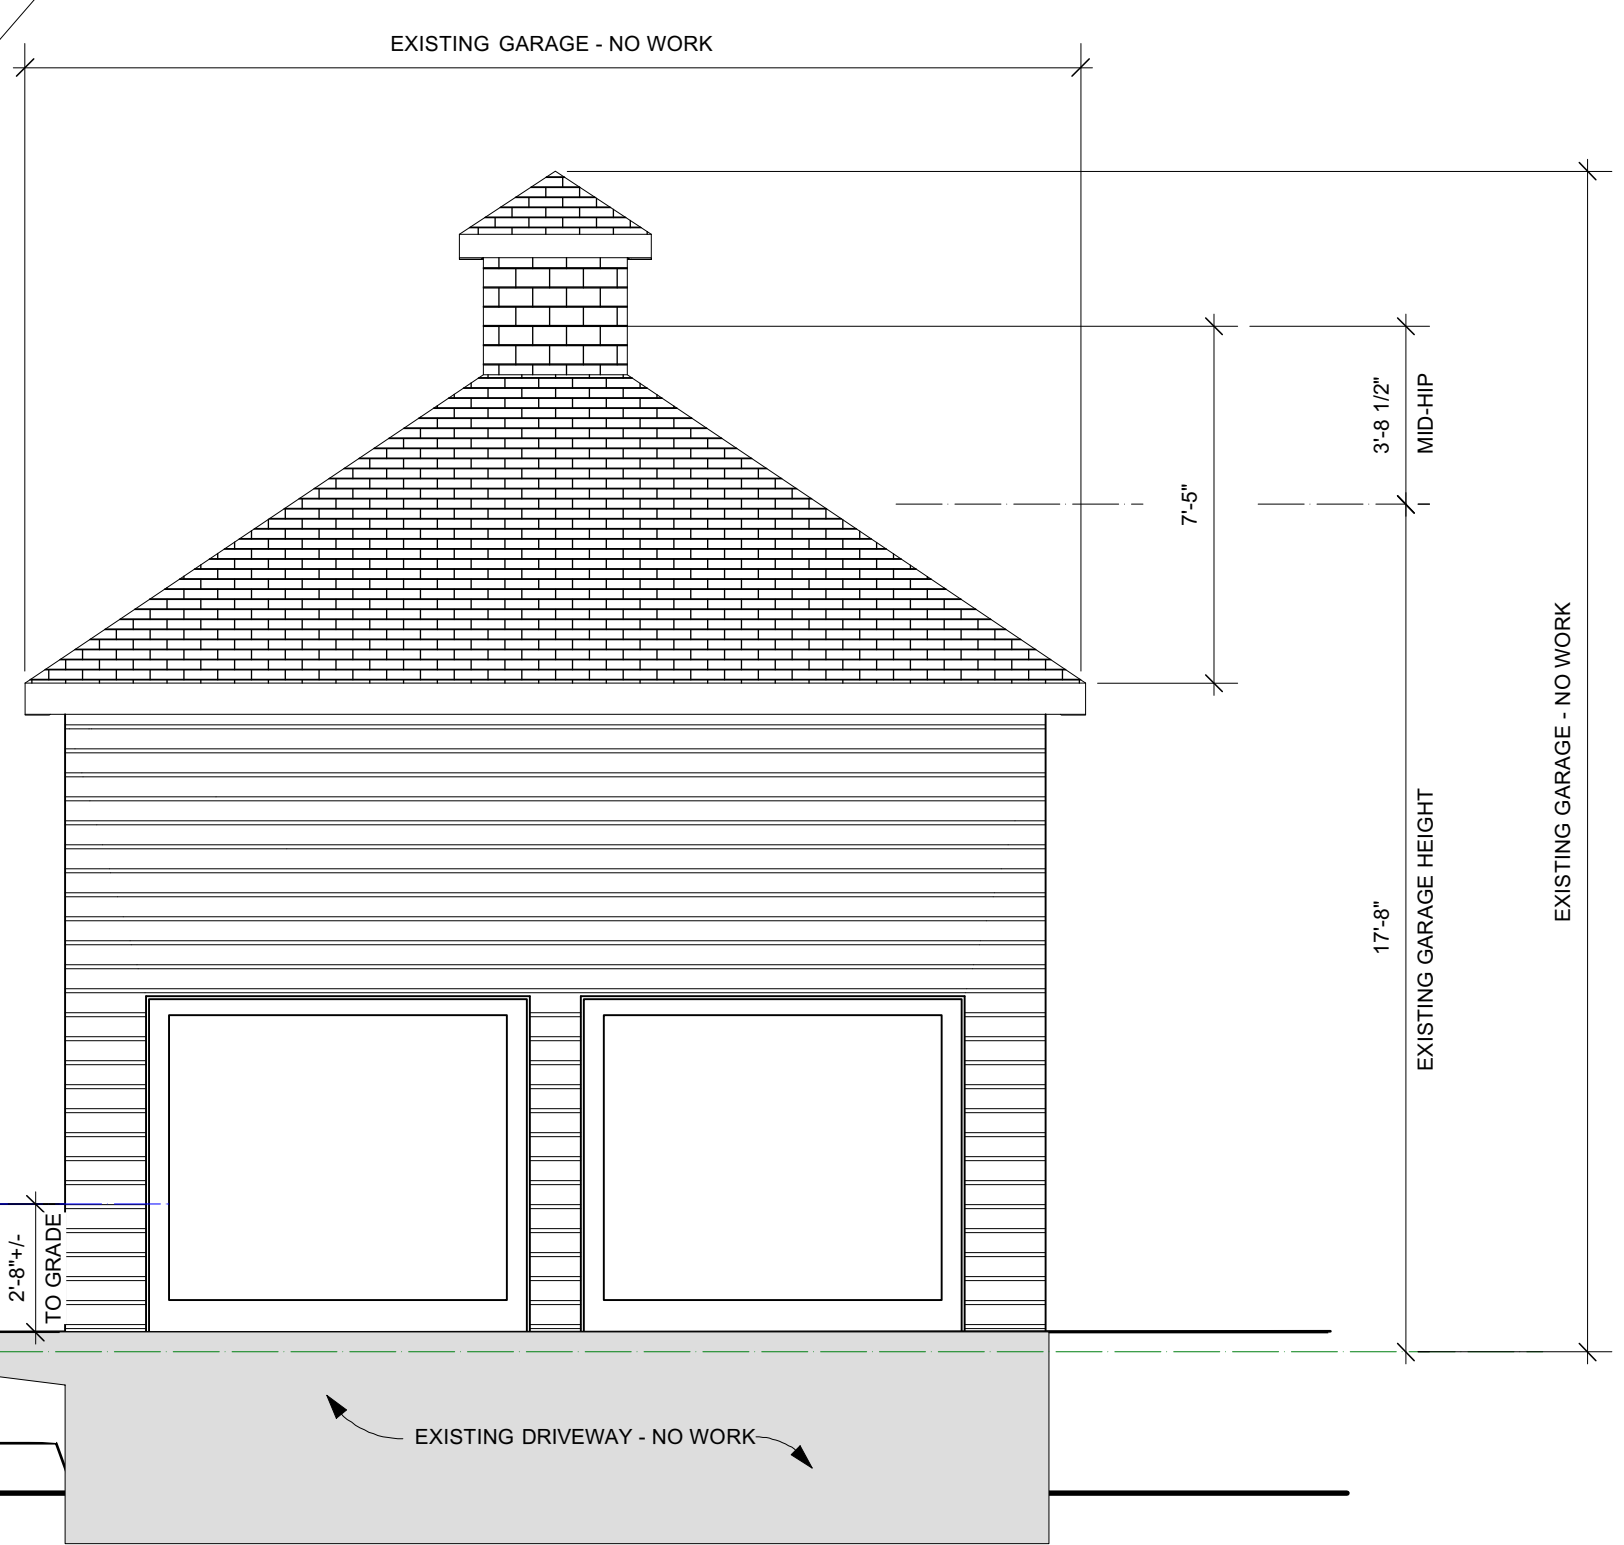

2 EAST ELEVATION  
 Scale: 1/4" = 1'-0"



**PERMIT SET**

 RESIDENTIAL DESIGN STUDIO	 CAROL A. MORRISSETTE ARCHITECT STATE OF MAINE	 SRG ENGINEERING, INC. STRUCTURAL ENGINEERS	Design Firm RESIDENTIAL DESIGN STUDIO, LLC Carol A. Morrissette 21 Chestnut Street, Suite 506 Portland, Maine 04101 T. 207.699.4184 C. 207.671.7965	Project Title SHEA & DEUTSCH 86 MORNING STREET PORTLAND, MAINE	Sheet Status PERMIT SET
			Revisions 1 2 3	Sheet Title EXTERIOR ELEVATIONS	Project Number 16.60
			Drawn By AC/CM	Sheet Scale 1/4" = 1'-0"	Sheet No. A2.1
			CAD File Number		