


FLOOR Plan 83 Vesper St., UNIT 1

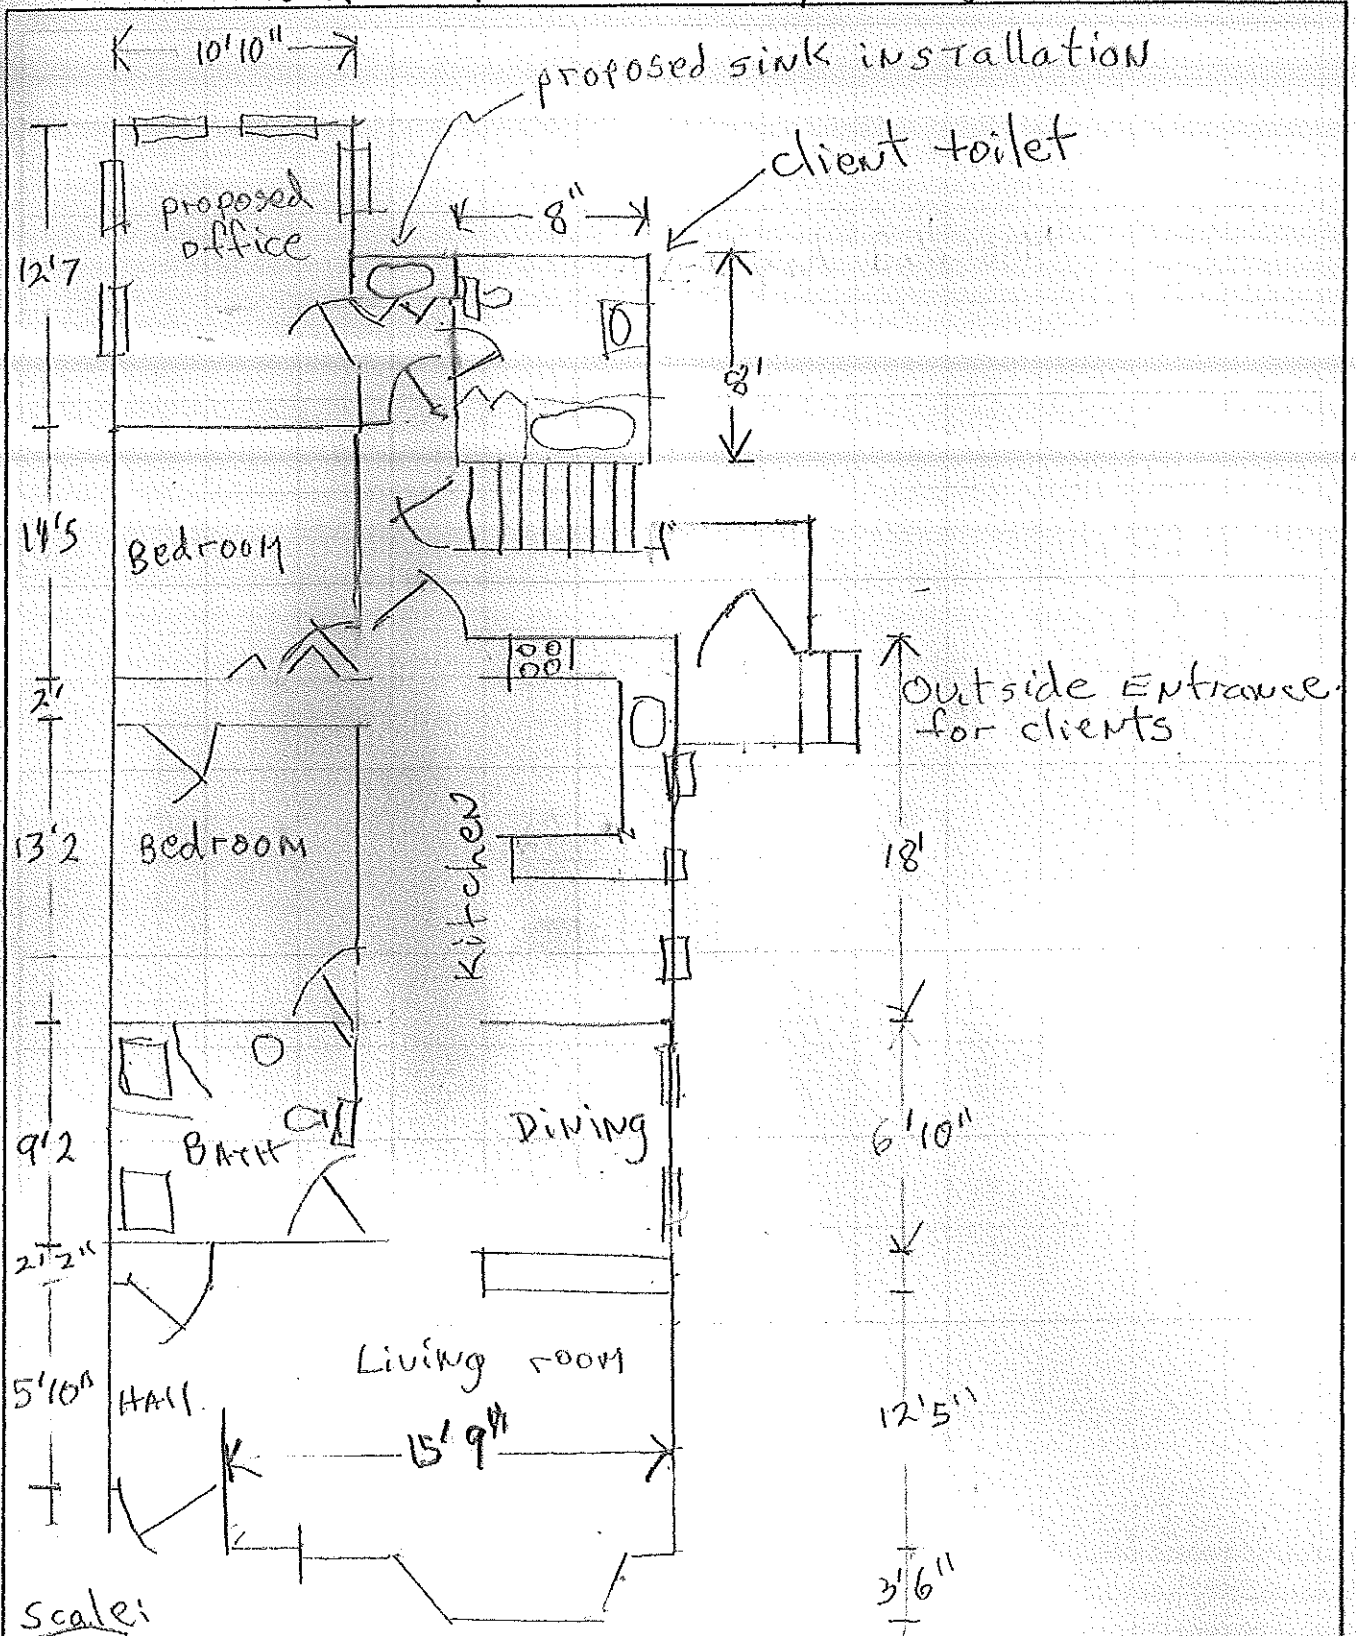

Scale:
 $\frac{1}{8}'' = 1'$

Field Sketch - Not Drawn to Scale		Location: 83 VESPER St. Unit 1	
Agency:		Incident:	
Drawn By:	Date:	Time:	RD#: