



1 BASEMENT PLAN
SCALE: 1/4" = 1'-0"

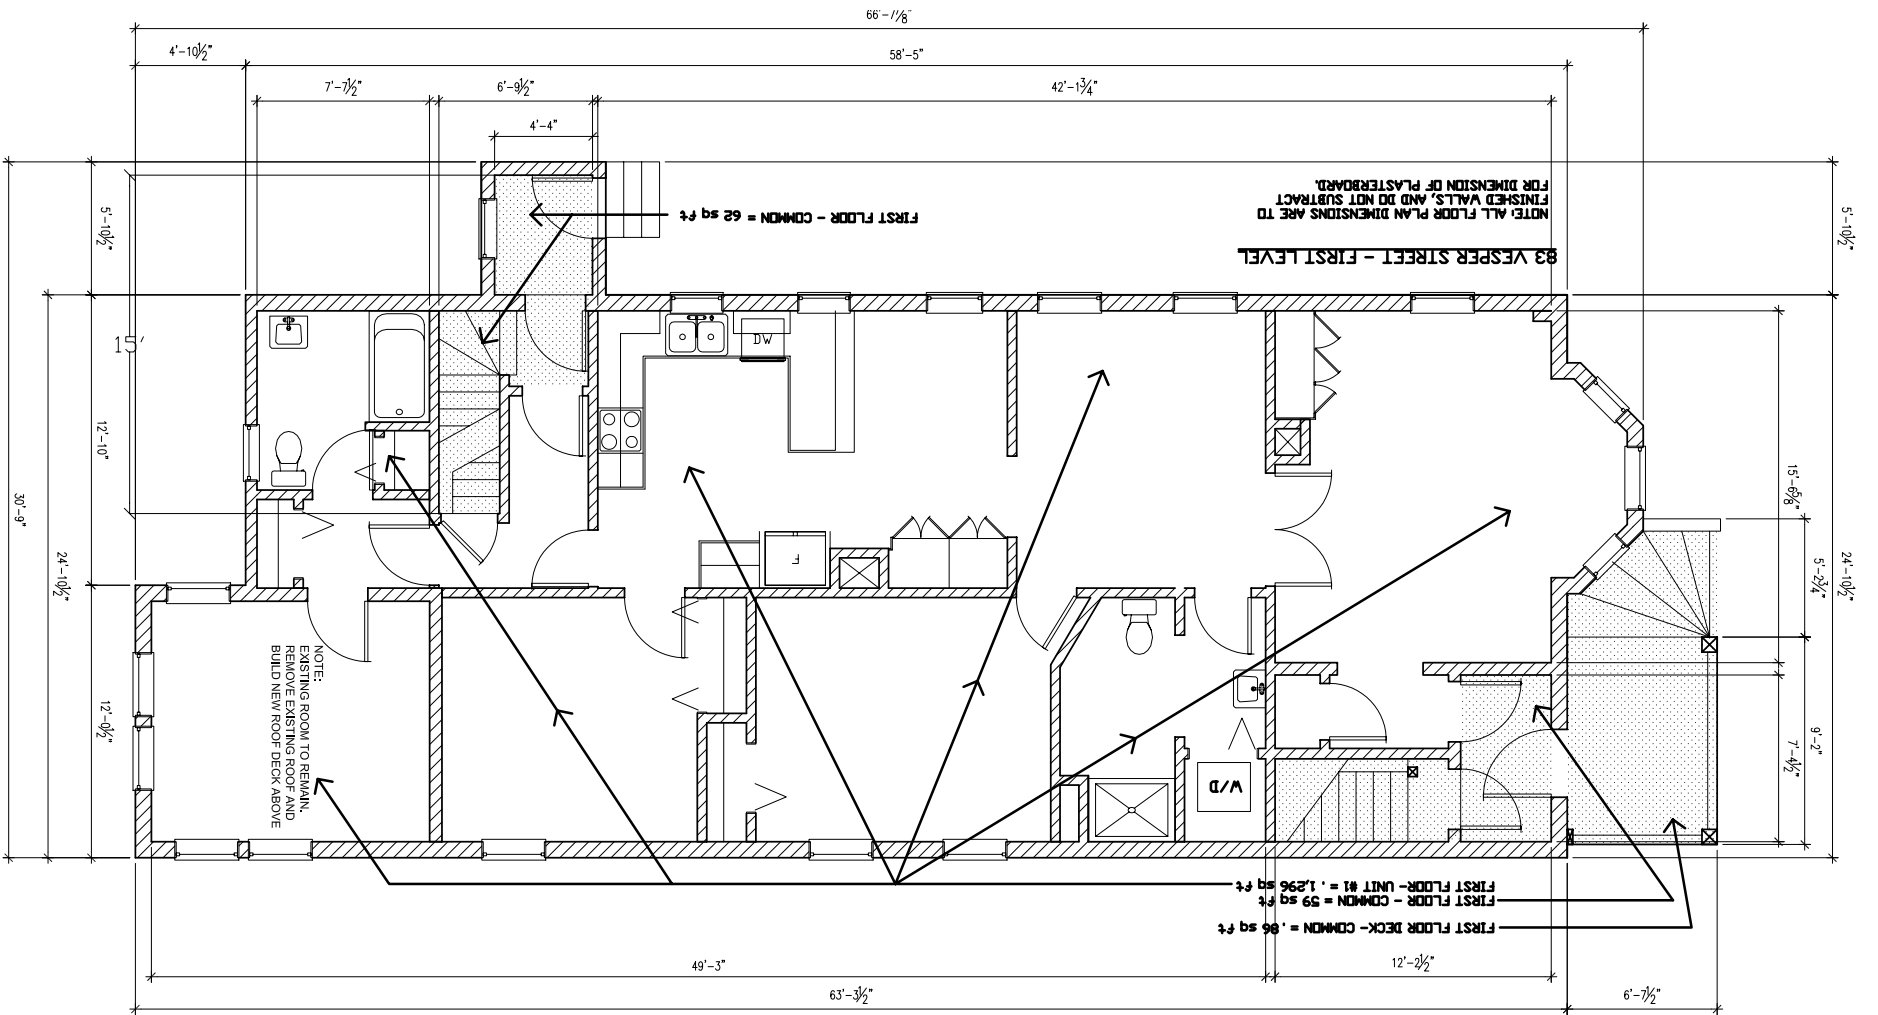

2 FIRST FLOOR PLAN
SCALE: 1/4" = 1'-0"

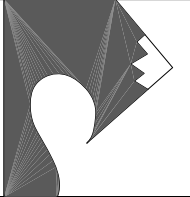

WHITECAP DESIGN
PAUL MITCHELL
63 STONE STREET #21
PORTLAND, ME 04101
- 207.253.2325 -
whitecapdesign@yahoo.com

REVISIONS:

DECK ADDITION

83 VESPER STREET
PORTLAND, ME

PHASE:
BUILDING PERMIT

PHASE:	DATE:
BUILDING PERMIT	06.08.09

SHEET:

A-1