


Consultants

Casco Bay Engineering
Structural Engineer

Revisions


26 Moody Street
Condominium

Portland, Maine

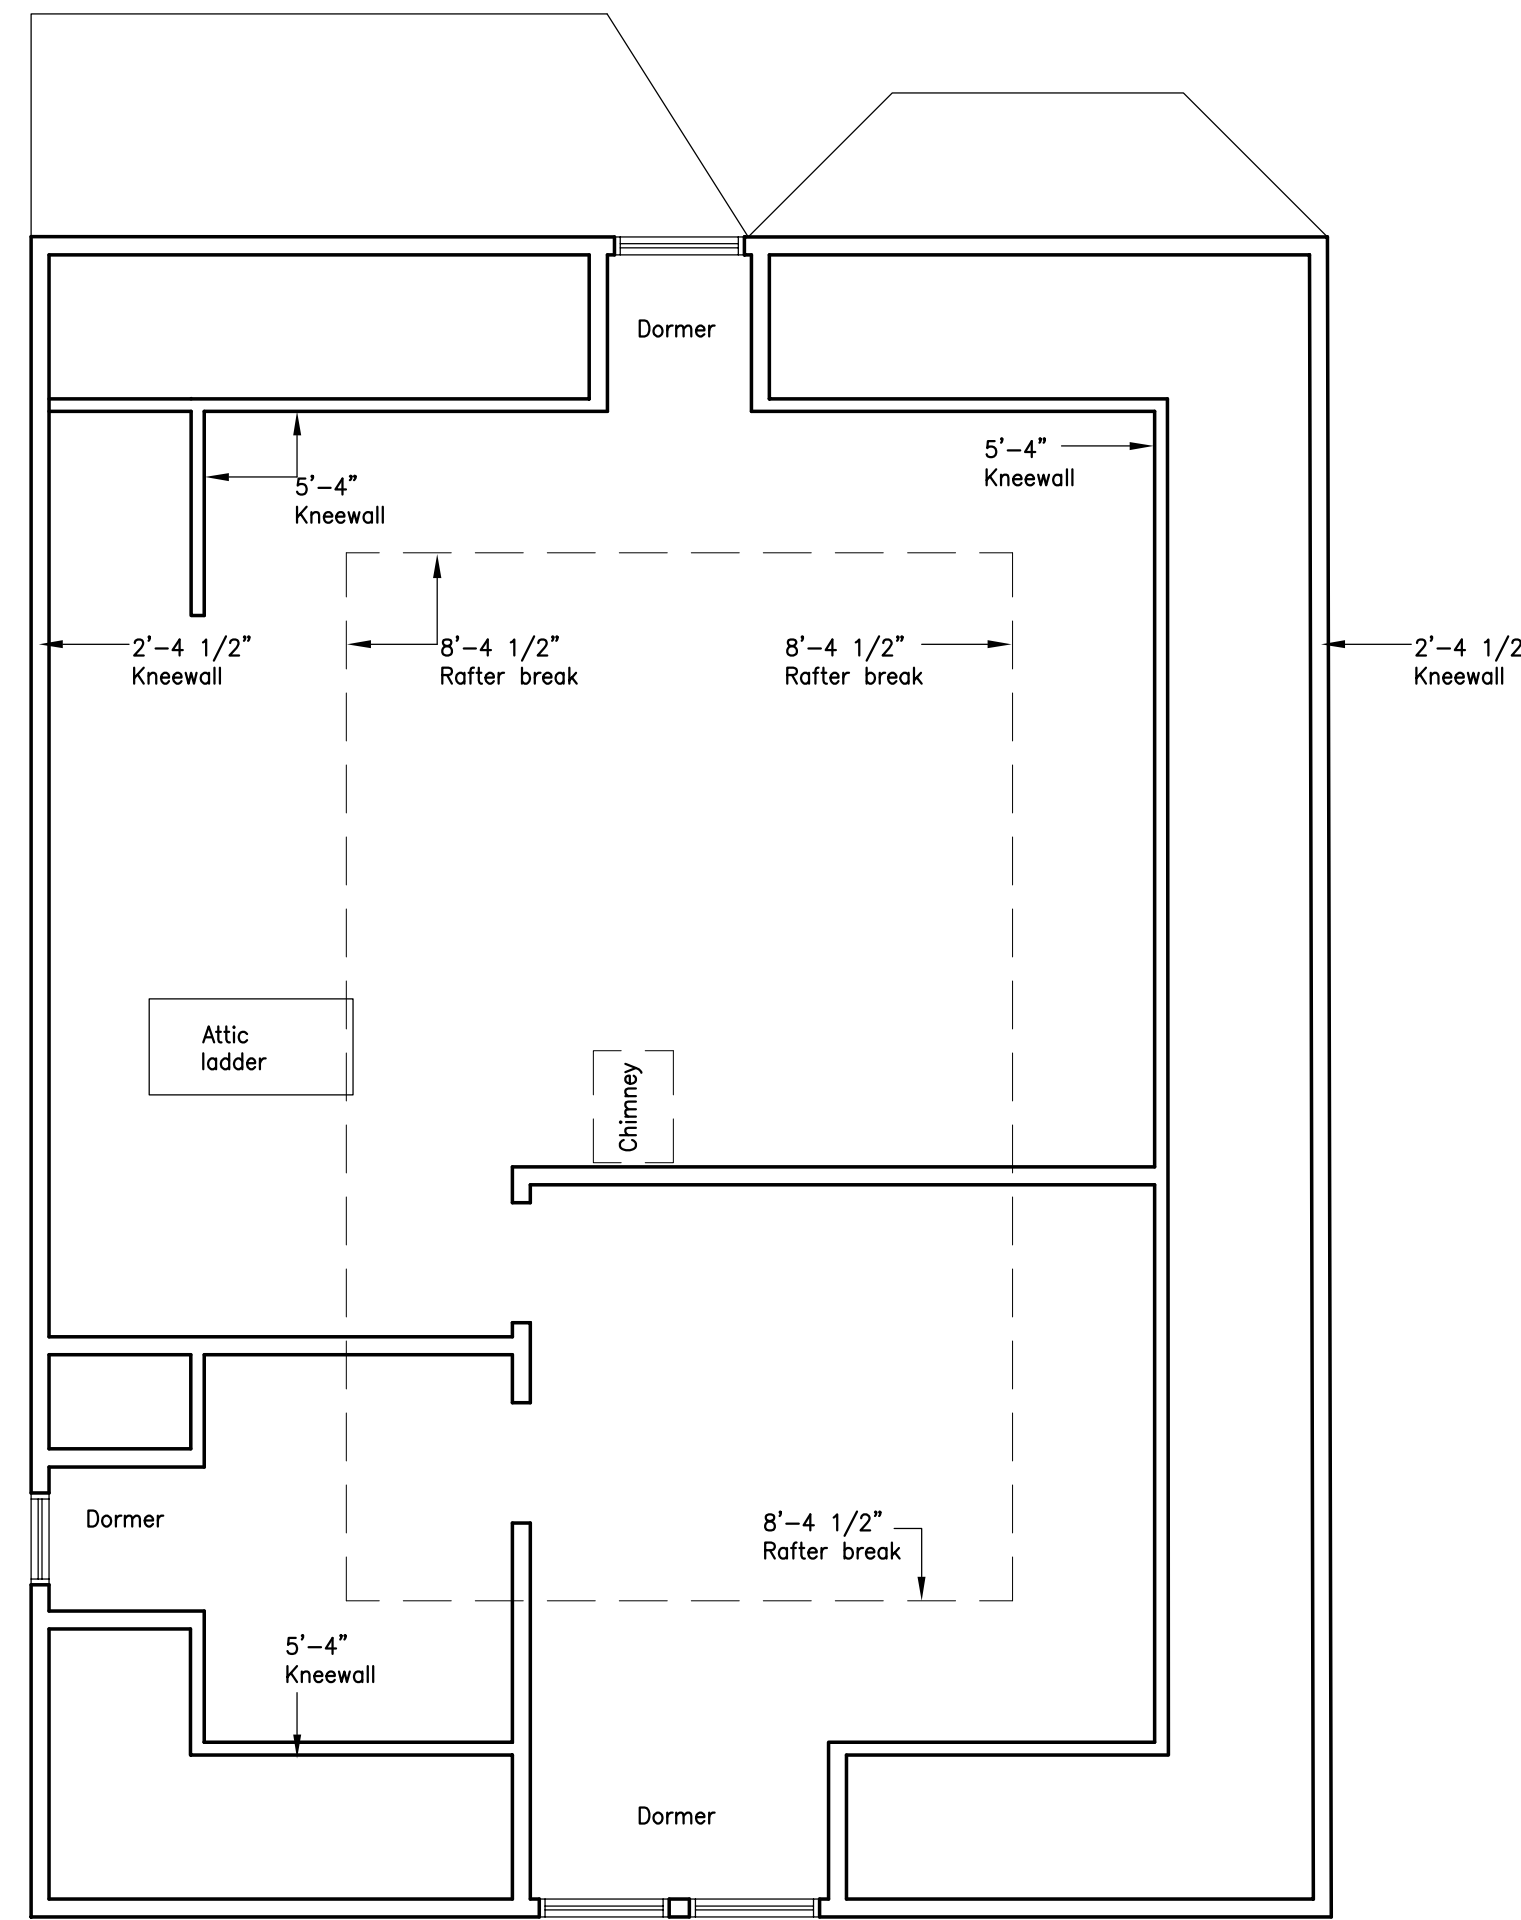

3a Existing Third Floor Plan


Scale: 1/4" = 1'-0"

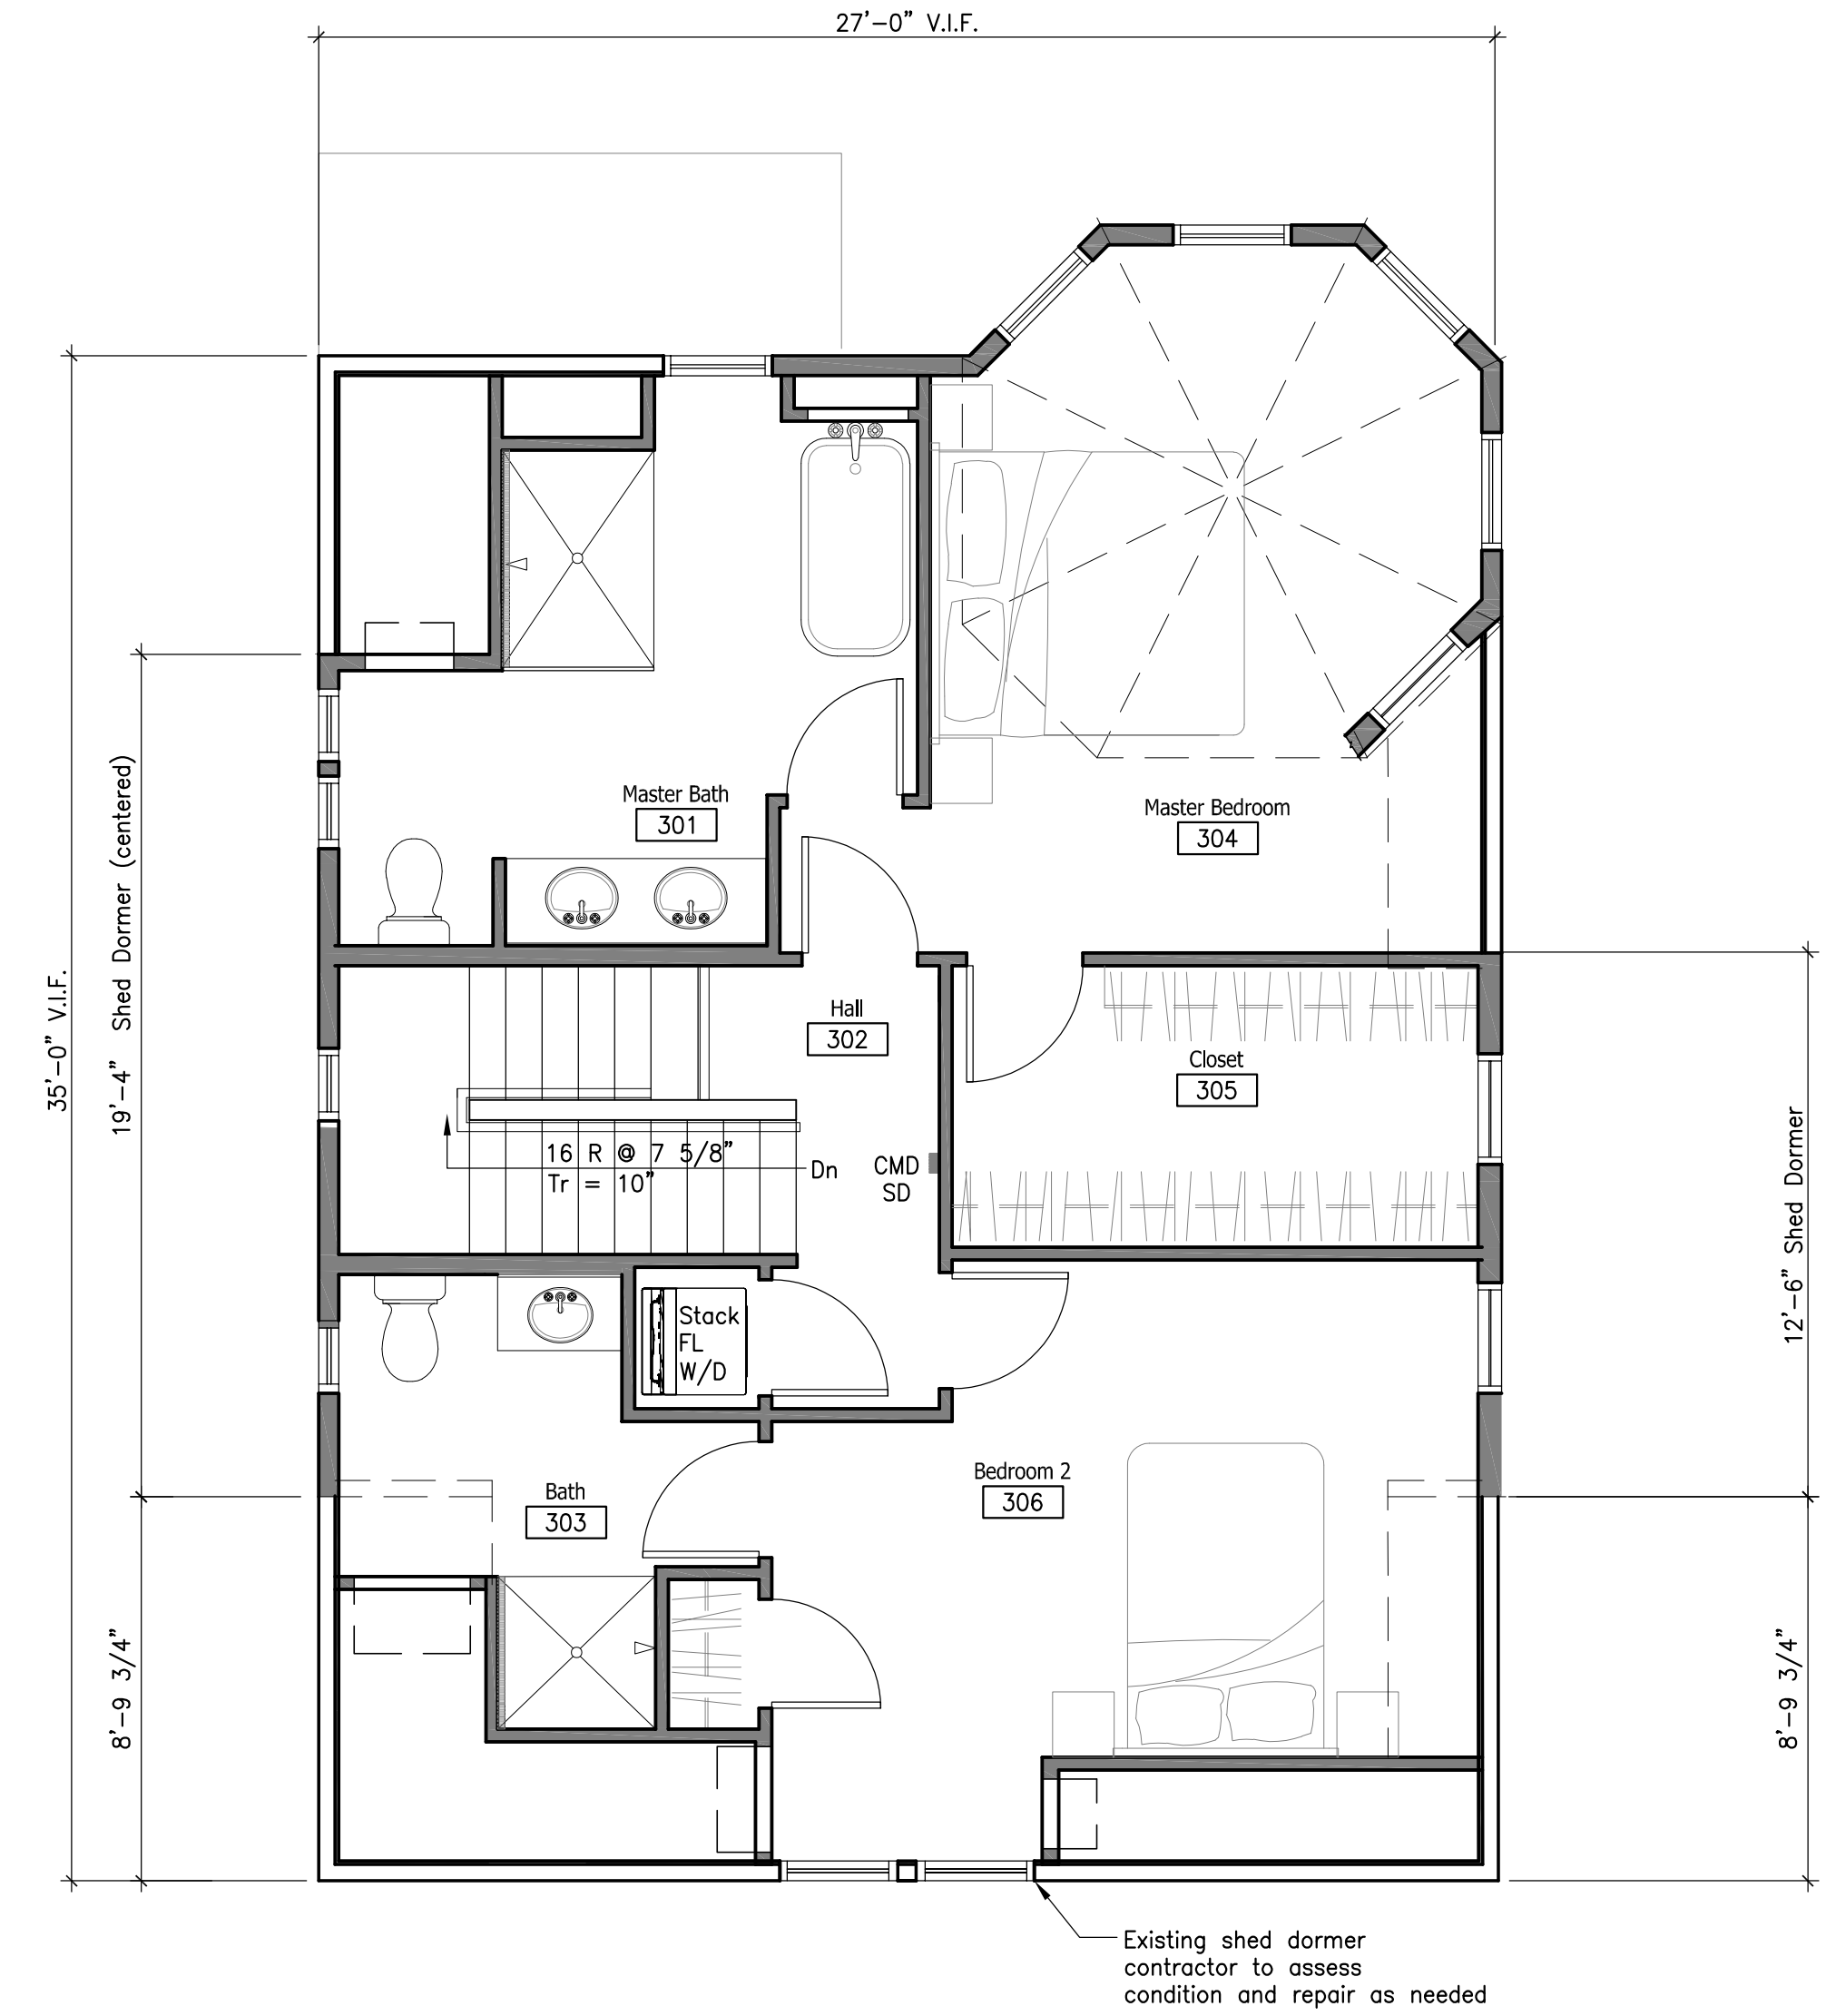

3 Proposed Third Floor Plan

Scale: 1/4" = 1'-0"

Shaded Wall Represents
New or Infill Partition

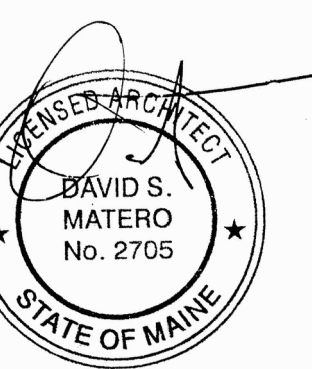

Job Number: 17.011
Date: 06.20.17
Scale: 1/4" = 1'-0"

Drawing Title:

Existing and
Proposed
Third Floor
Plan

A1.3

Issued for
Permit