

Consultants

Casco Bay Engineering
Structural Engineer

Revisions

26 Moody Street
Condominium

Portland, Maine


Job Number: 17.011
Date: 08.02.17
Scale: 1/4" = 1'-0"

Drawing Title:

Proposed
First &
Second
Floor Plan


A1.1

Issued for
Permit

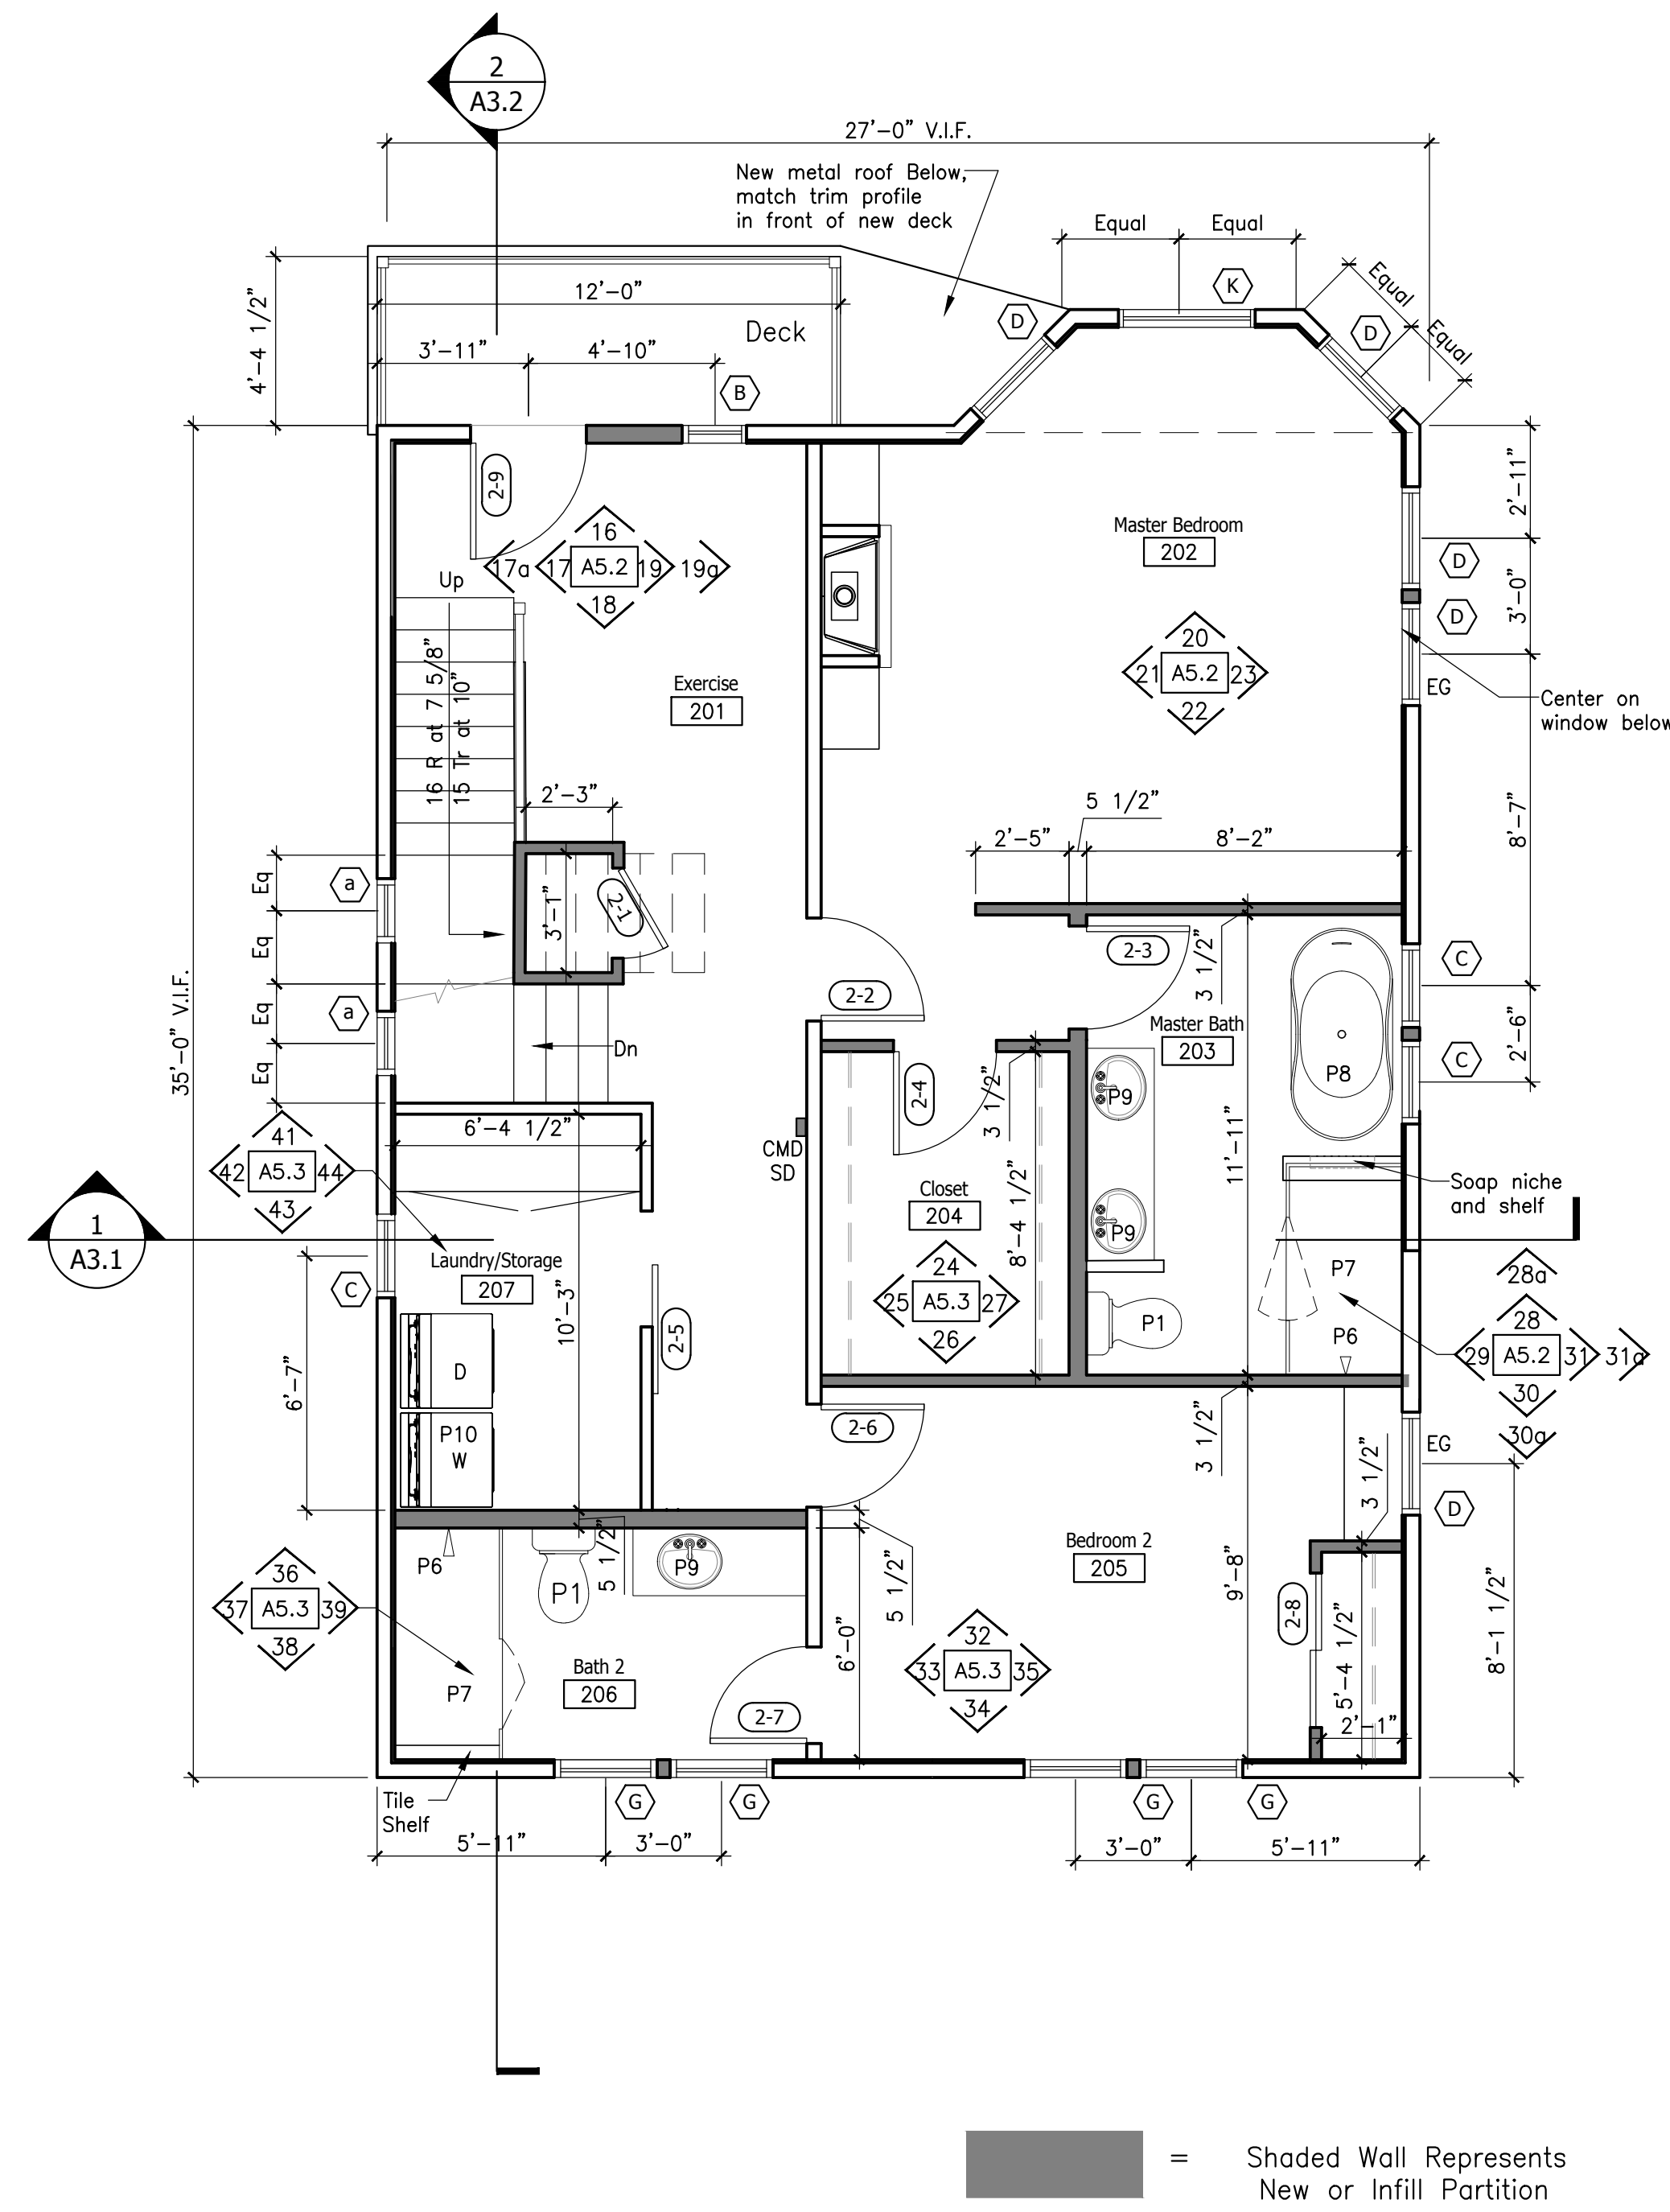

2 Proposed Second Floor Plan

Scale: 1/4" = 1'-0"

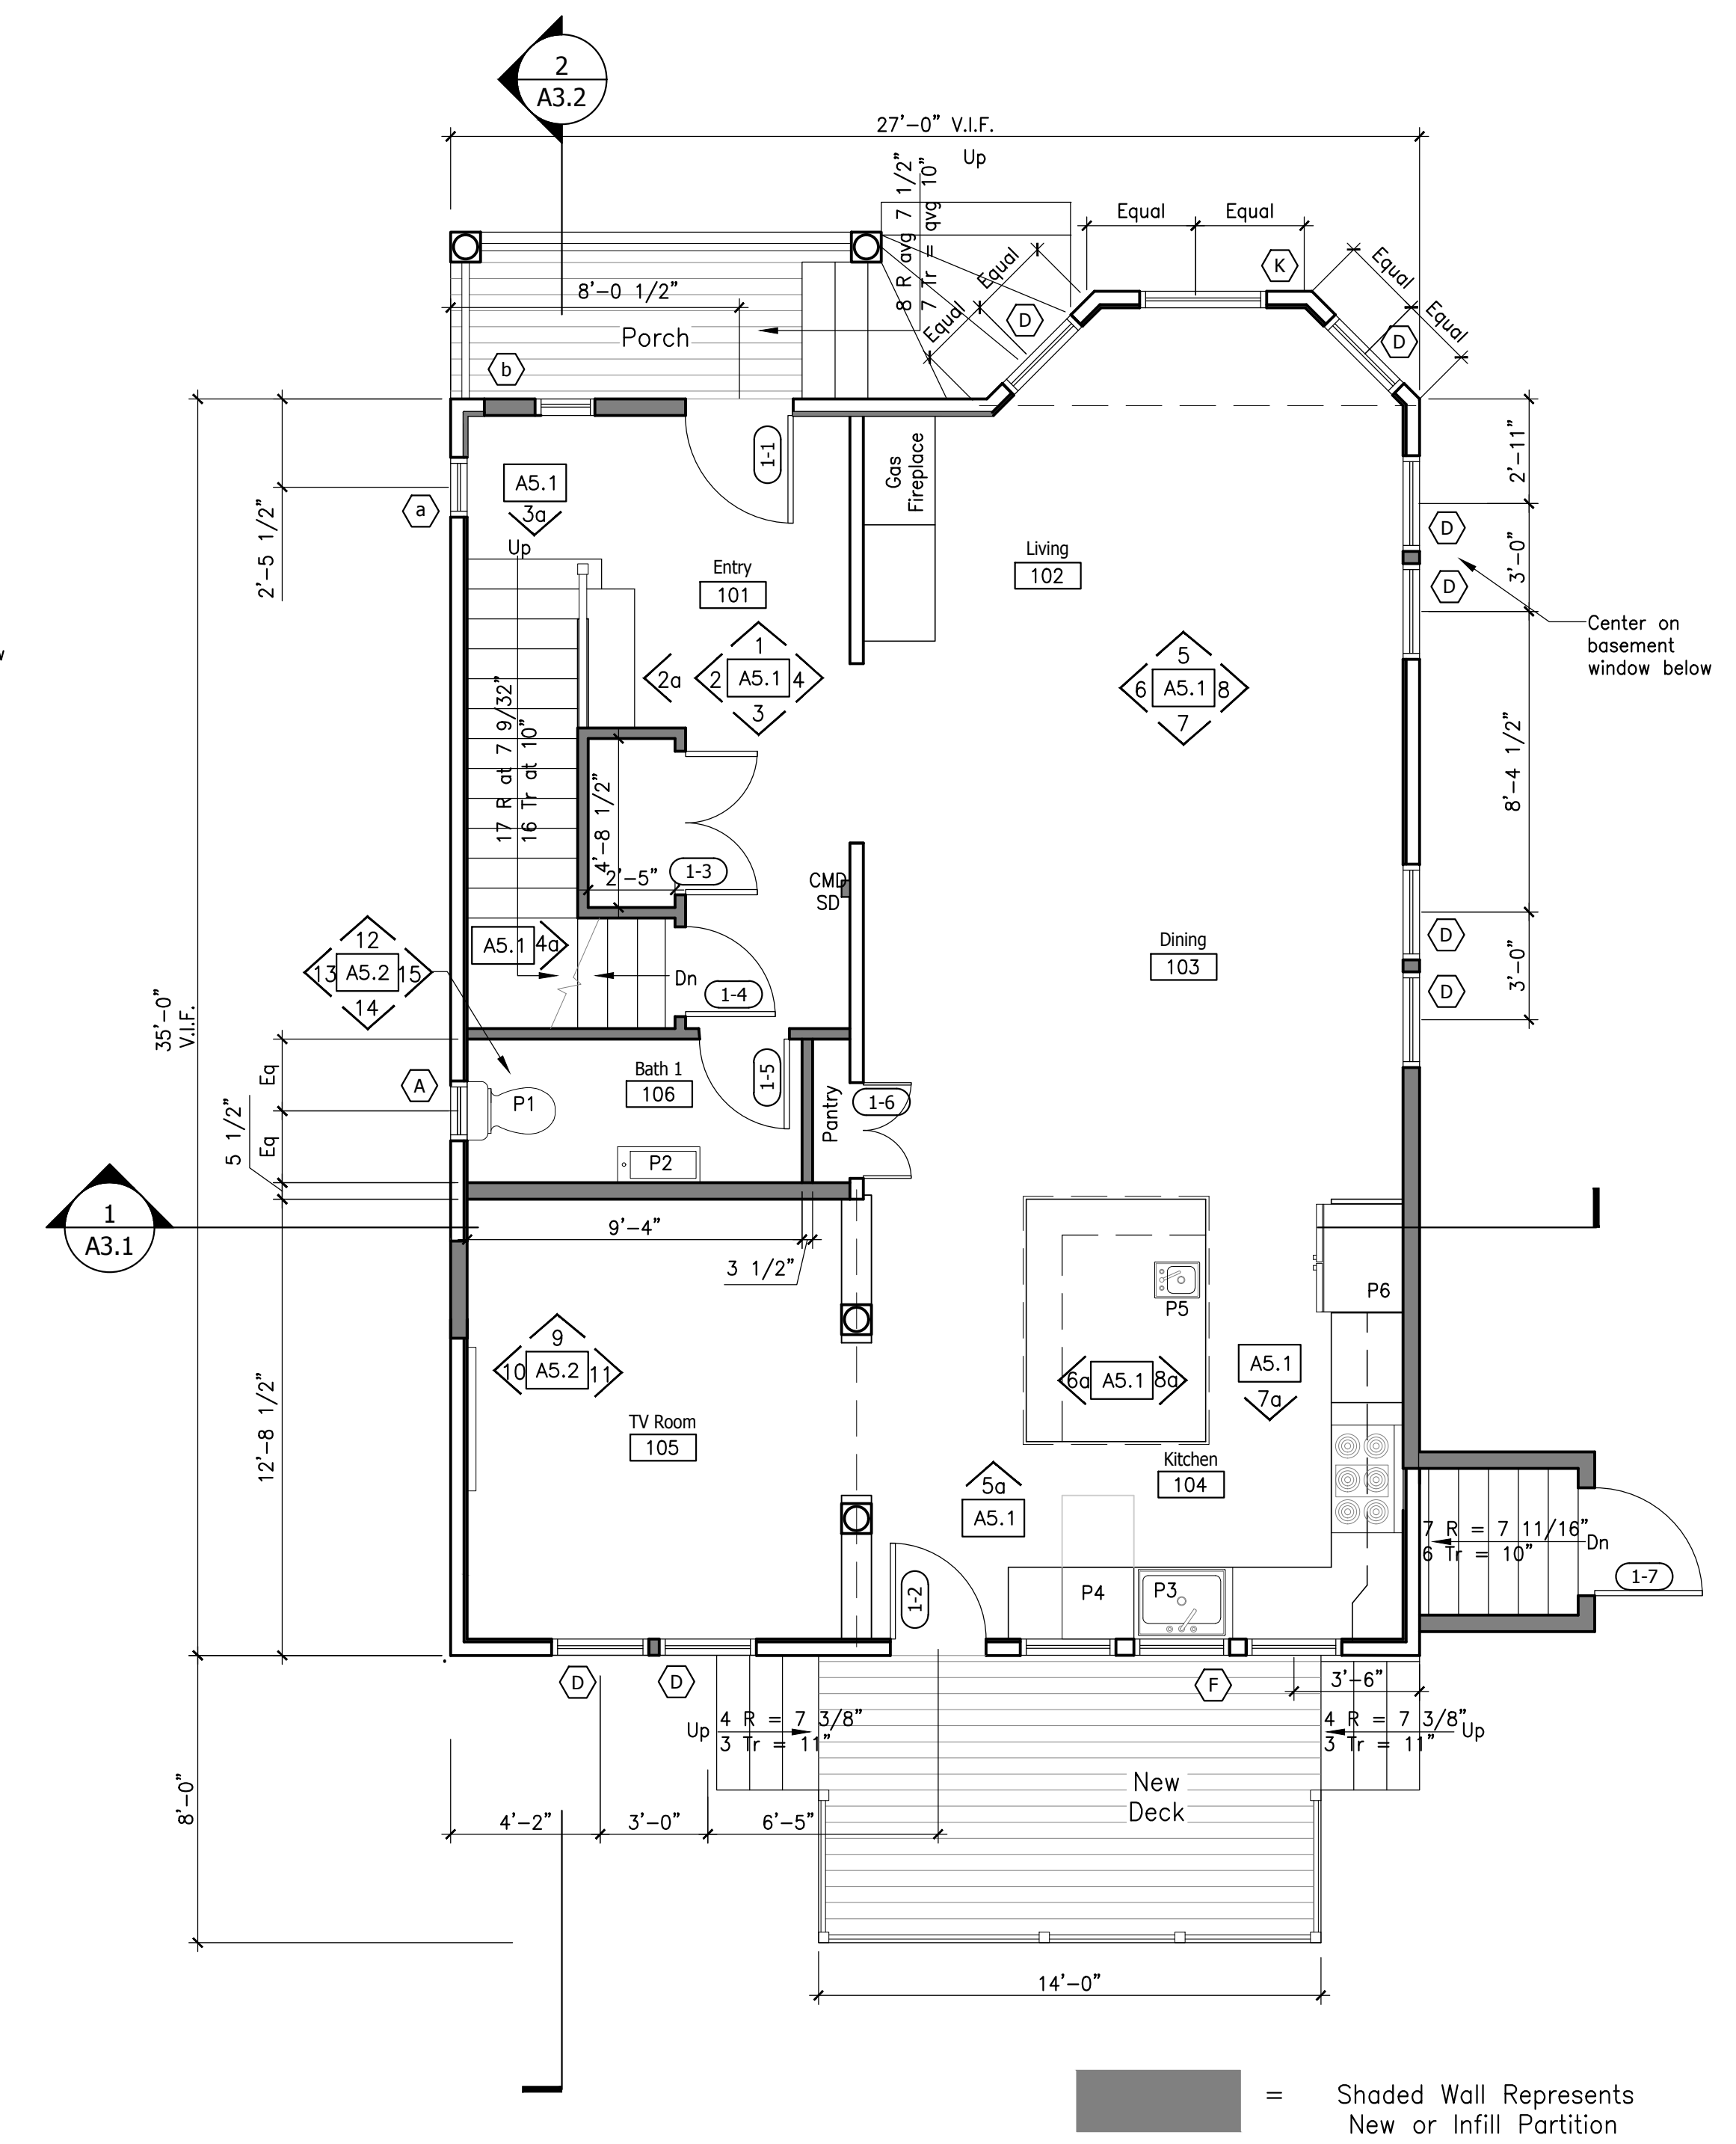

1 Proposed First Floor Plan

Scale: 1/4" = 1'-0"