


Consultants

Casco Bay Engineering
Structural Engineer

Revisions


26 Moody Street
Residence

Portland, Maine

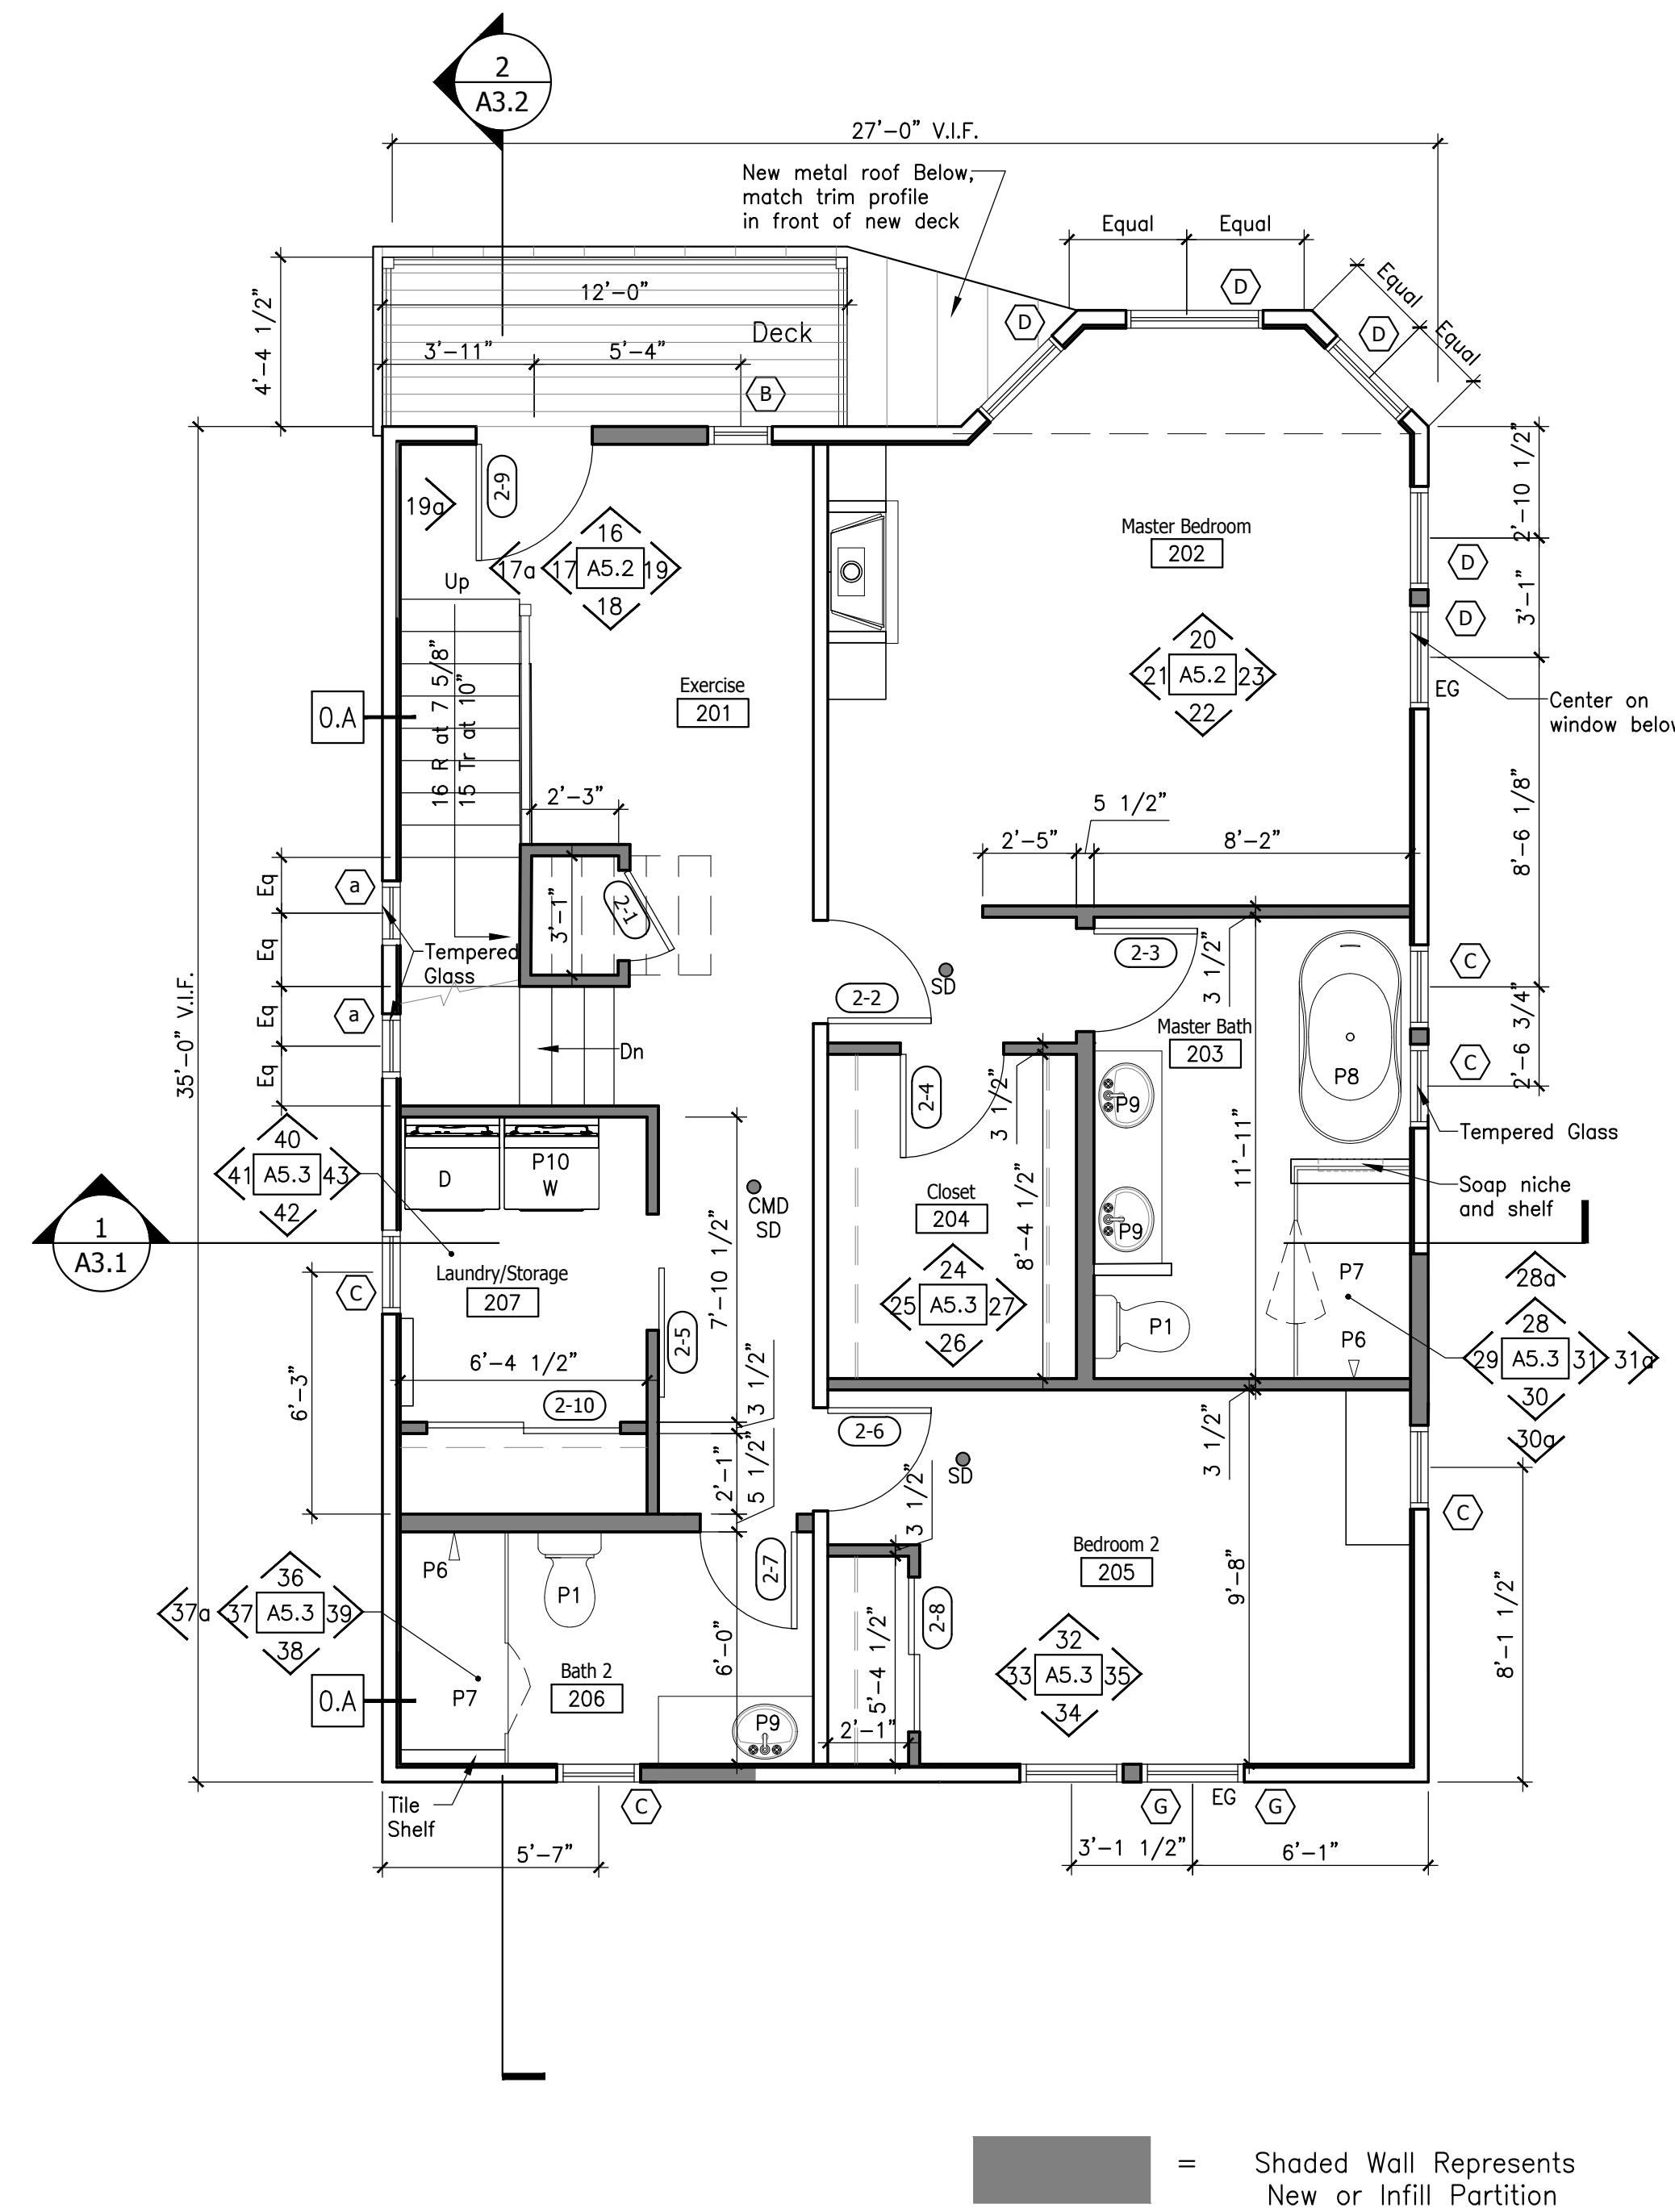

2 Proposed Second Floor Plan

Scale: 1/4" = 1'-0"

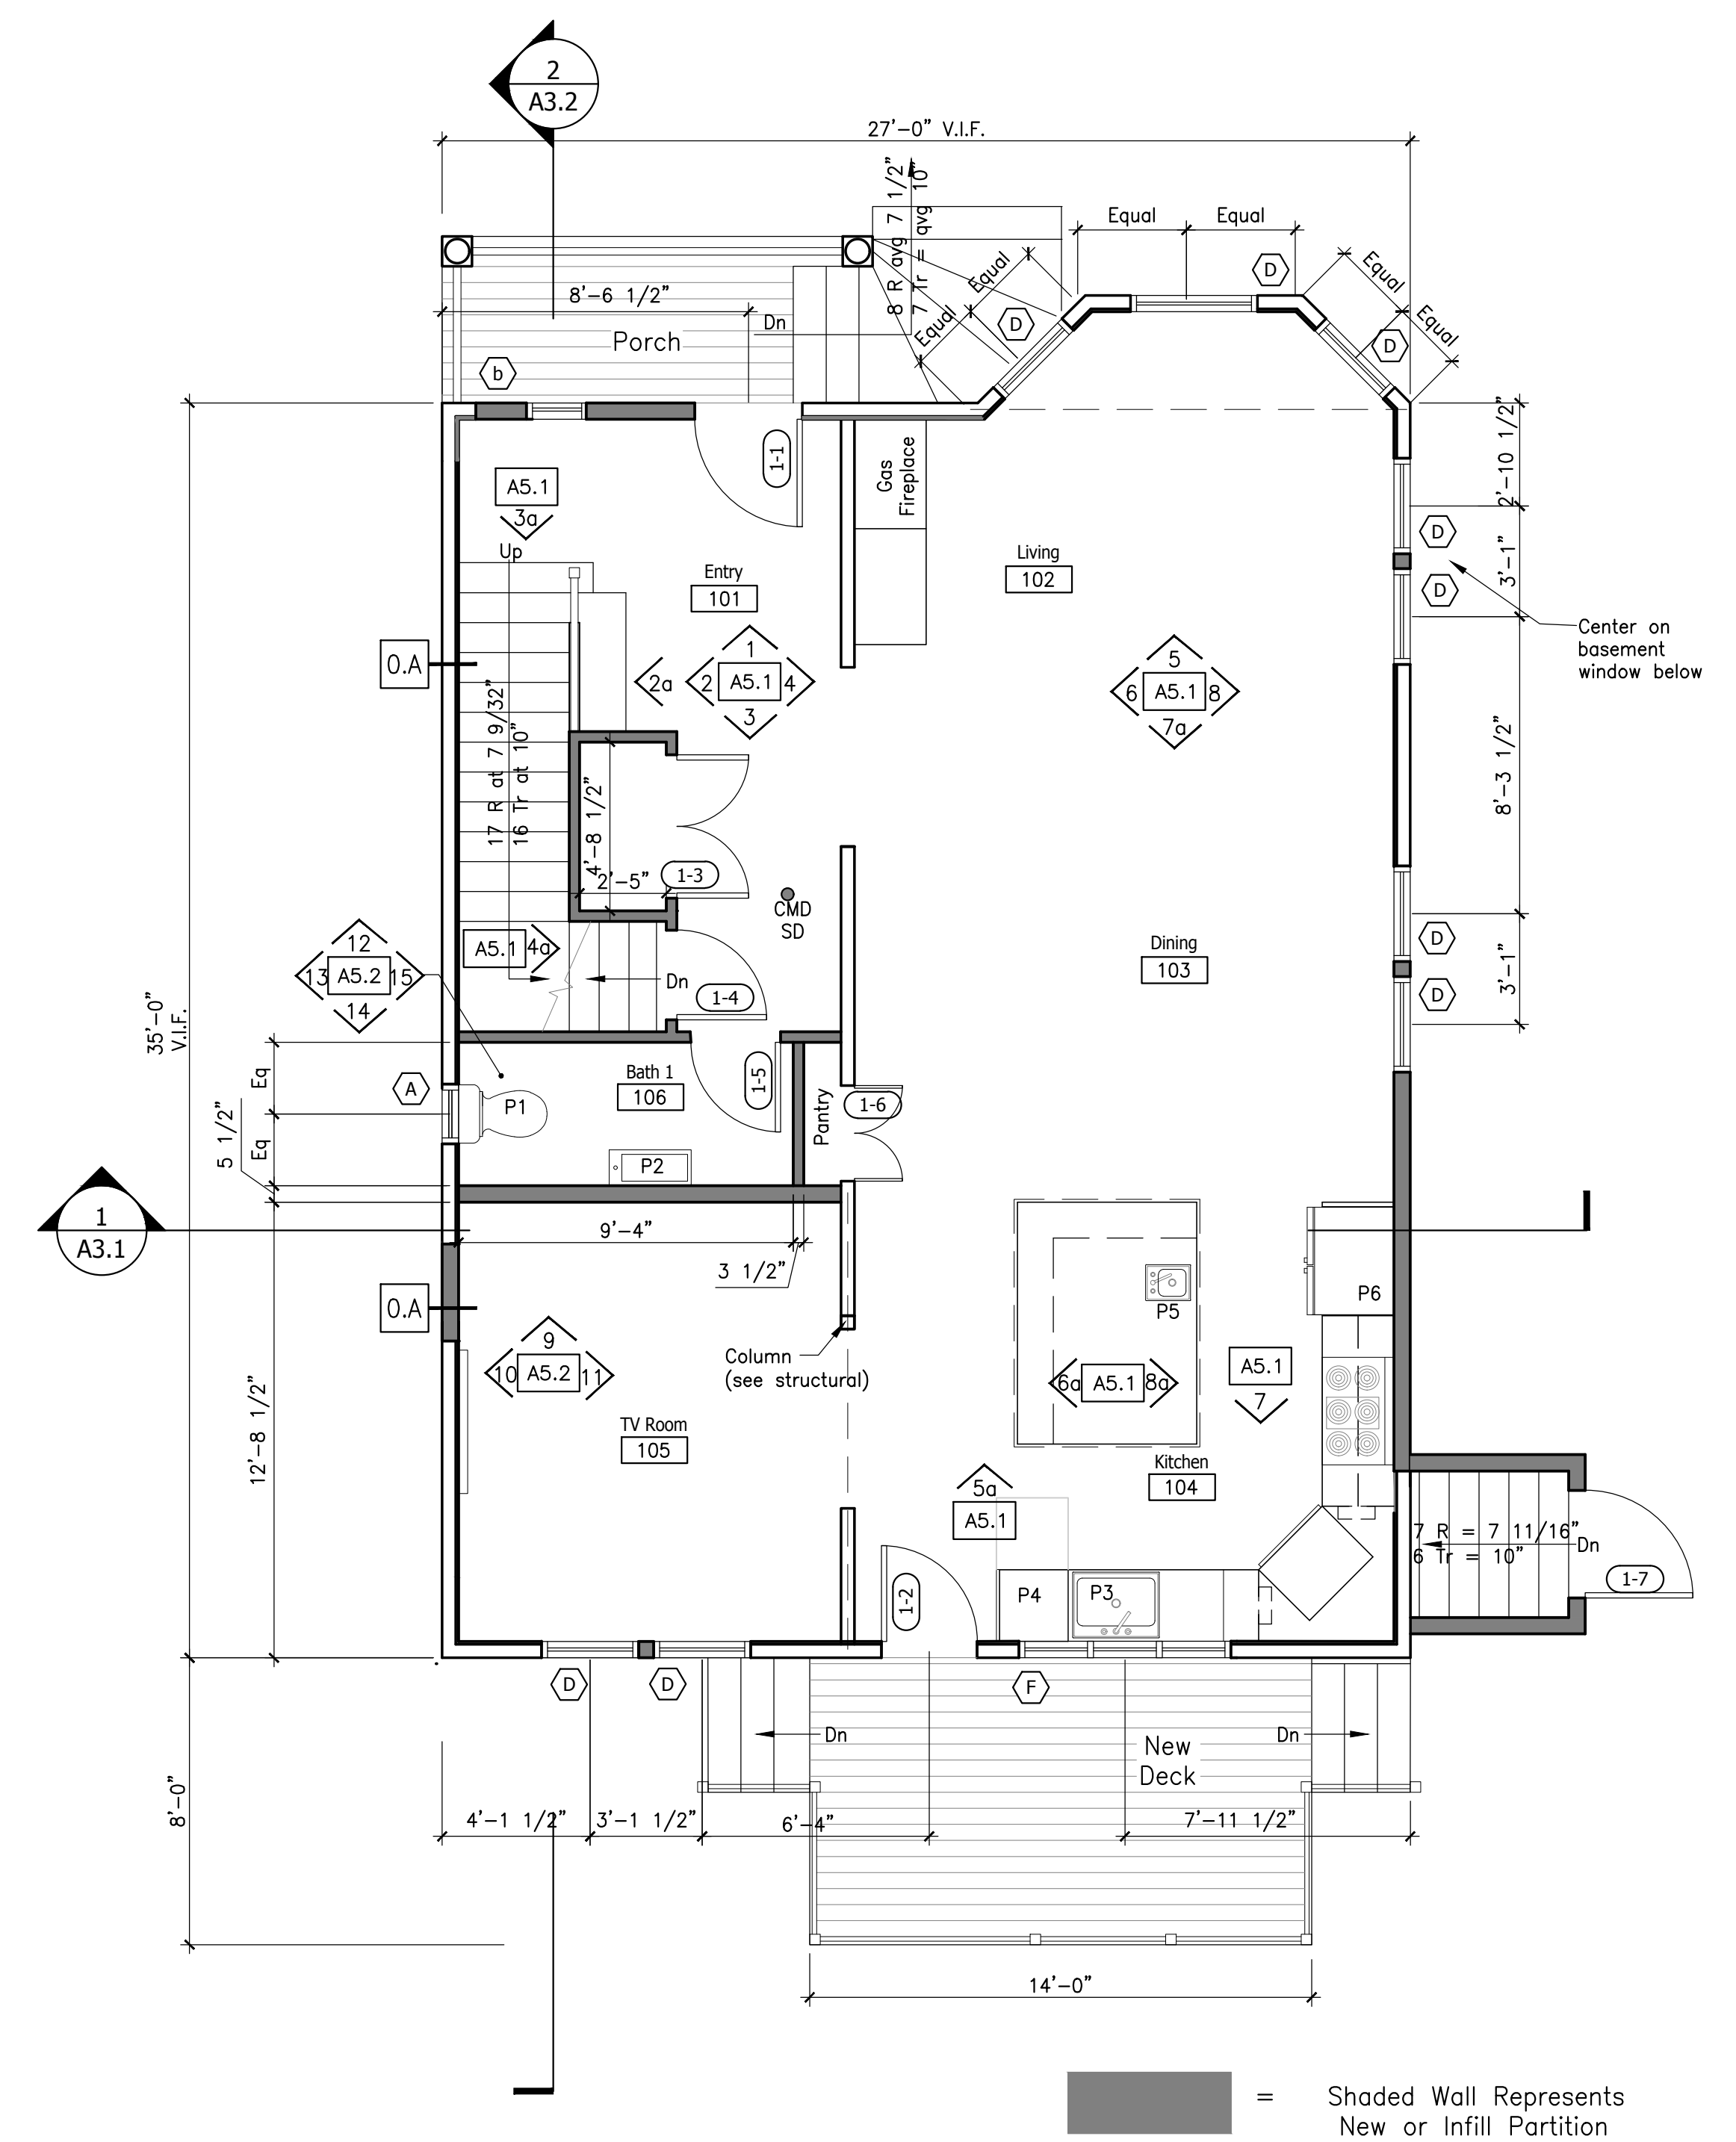

1 Proposed First Floor Plan

Scale: 1/4" = 1'-0"

Job Number: 17.011
Date: 09.28.17
Scale: 1/4" = 1'-0"

Drawing Title:
Proposed
First &
Second
Floor Plan

A1.1
Issued for
Permit