



**REAR ELEVATION**  
1/4" = 1'-0"

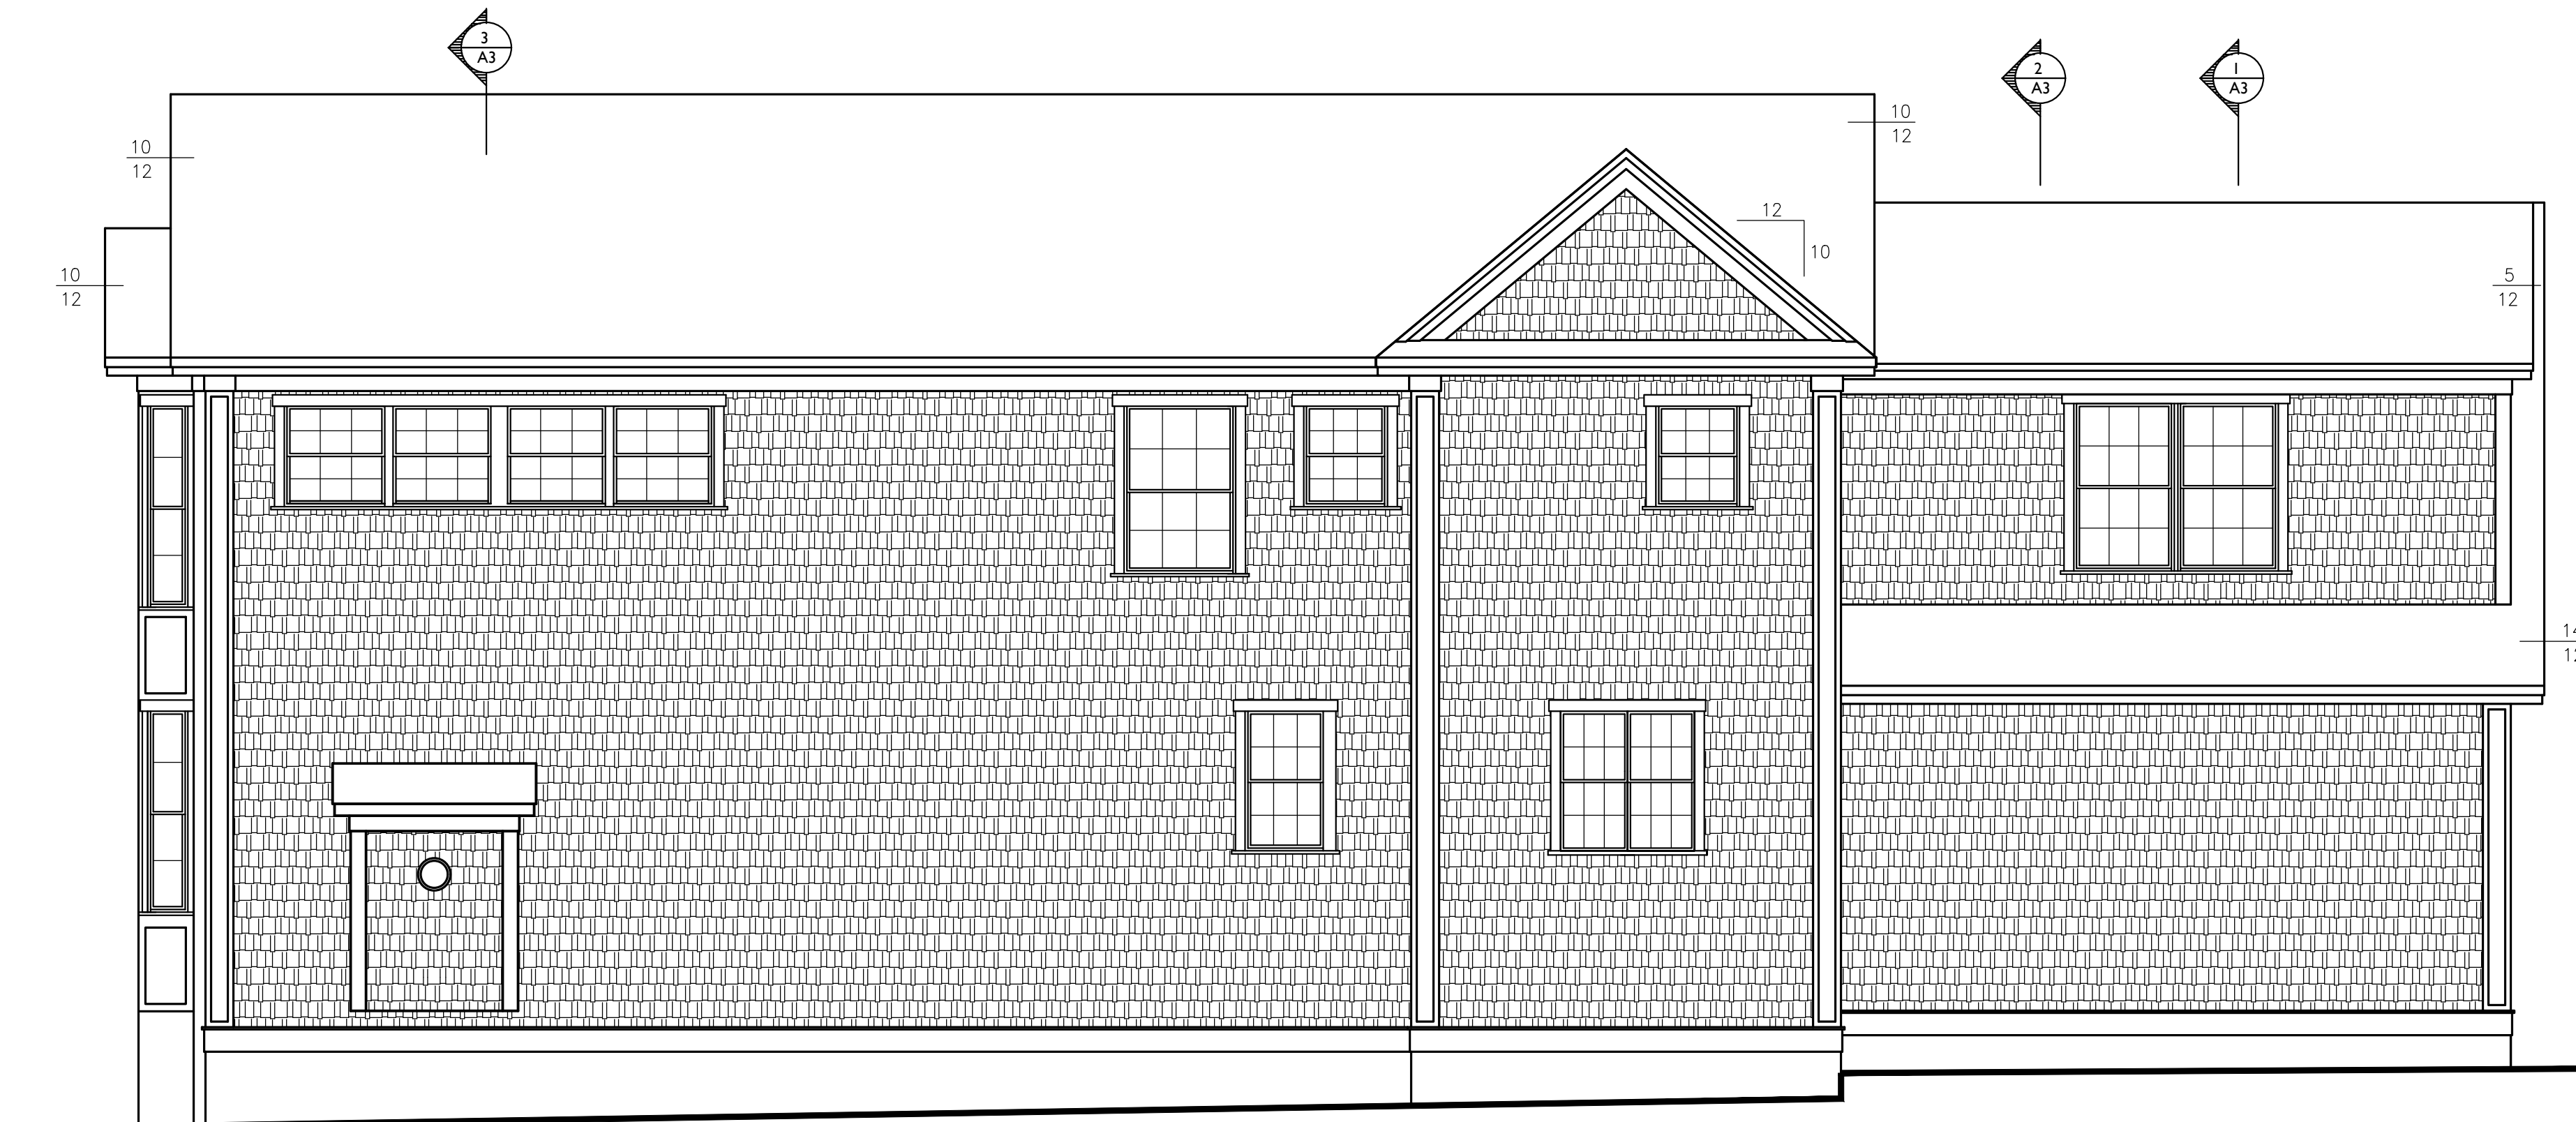

**RIGHT SIDE ELEVATION**  
1/4" = 1'-0"

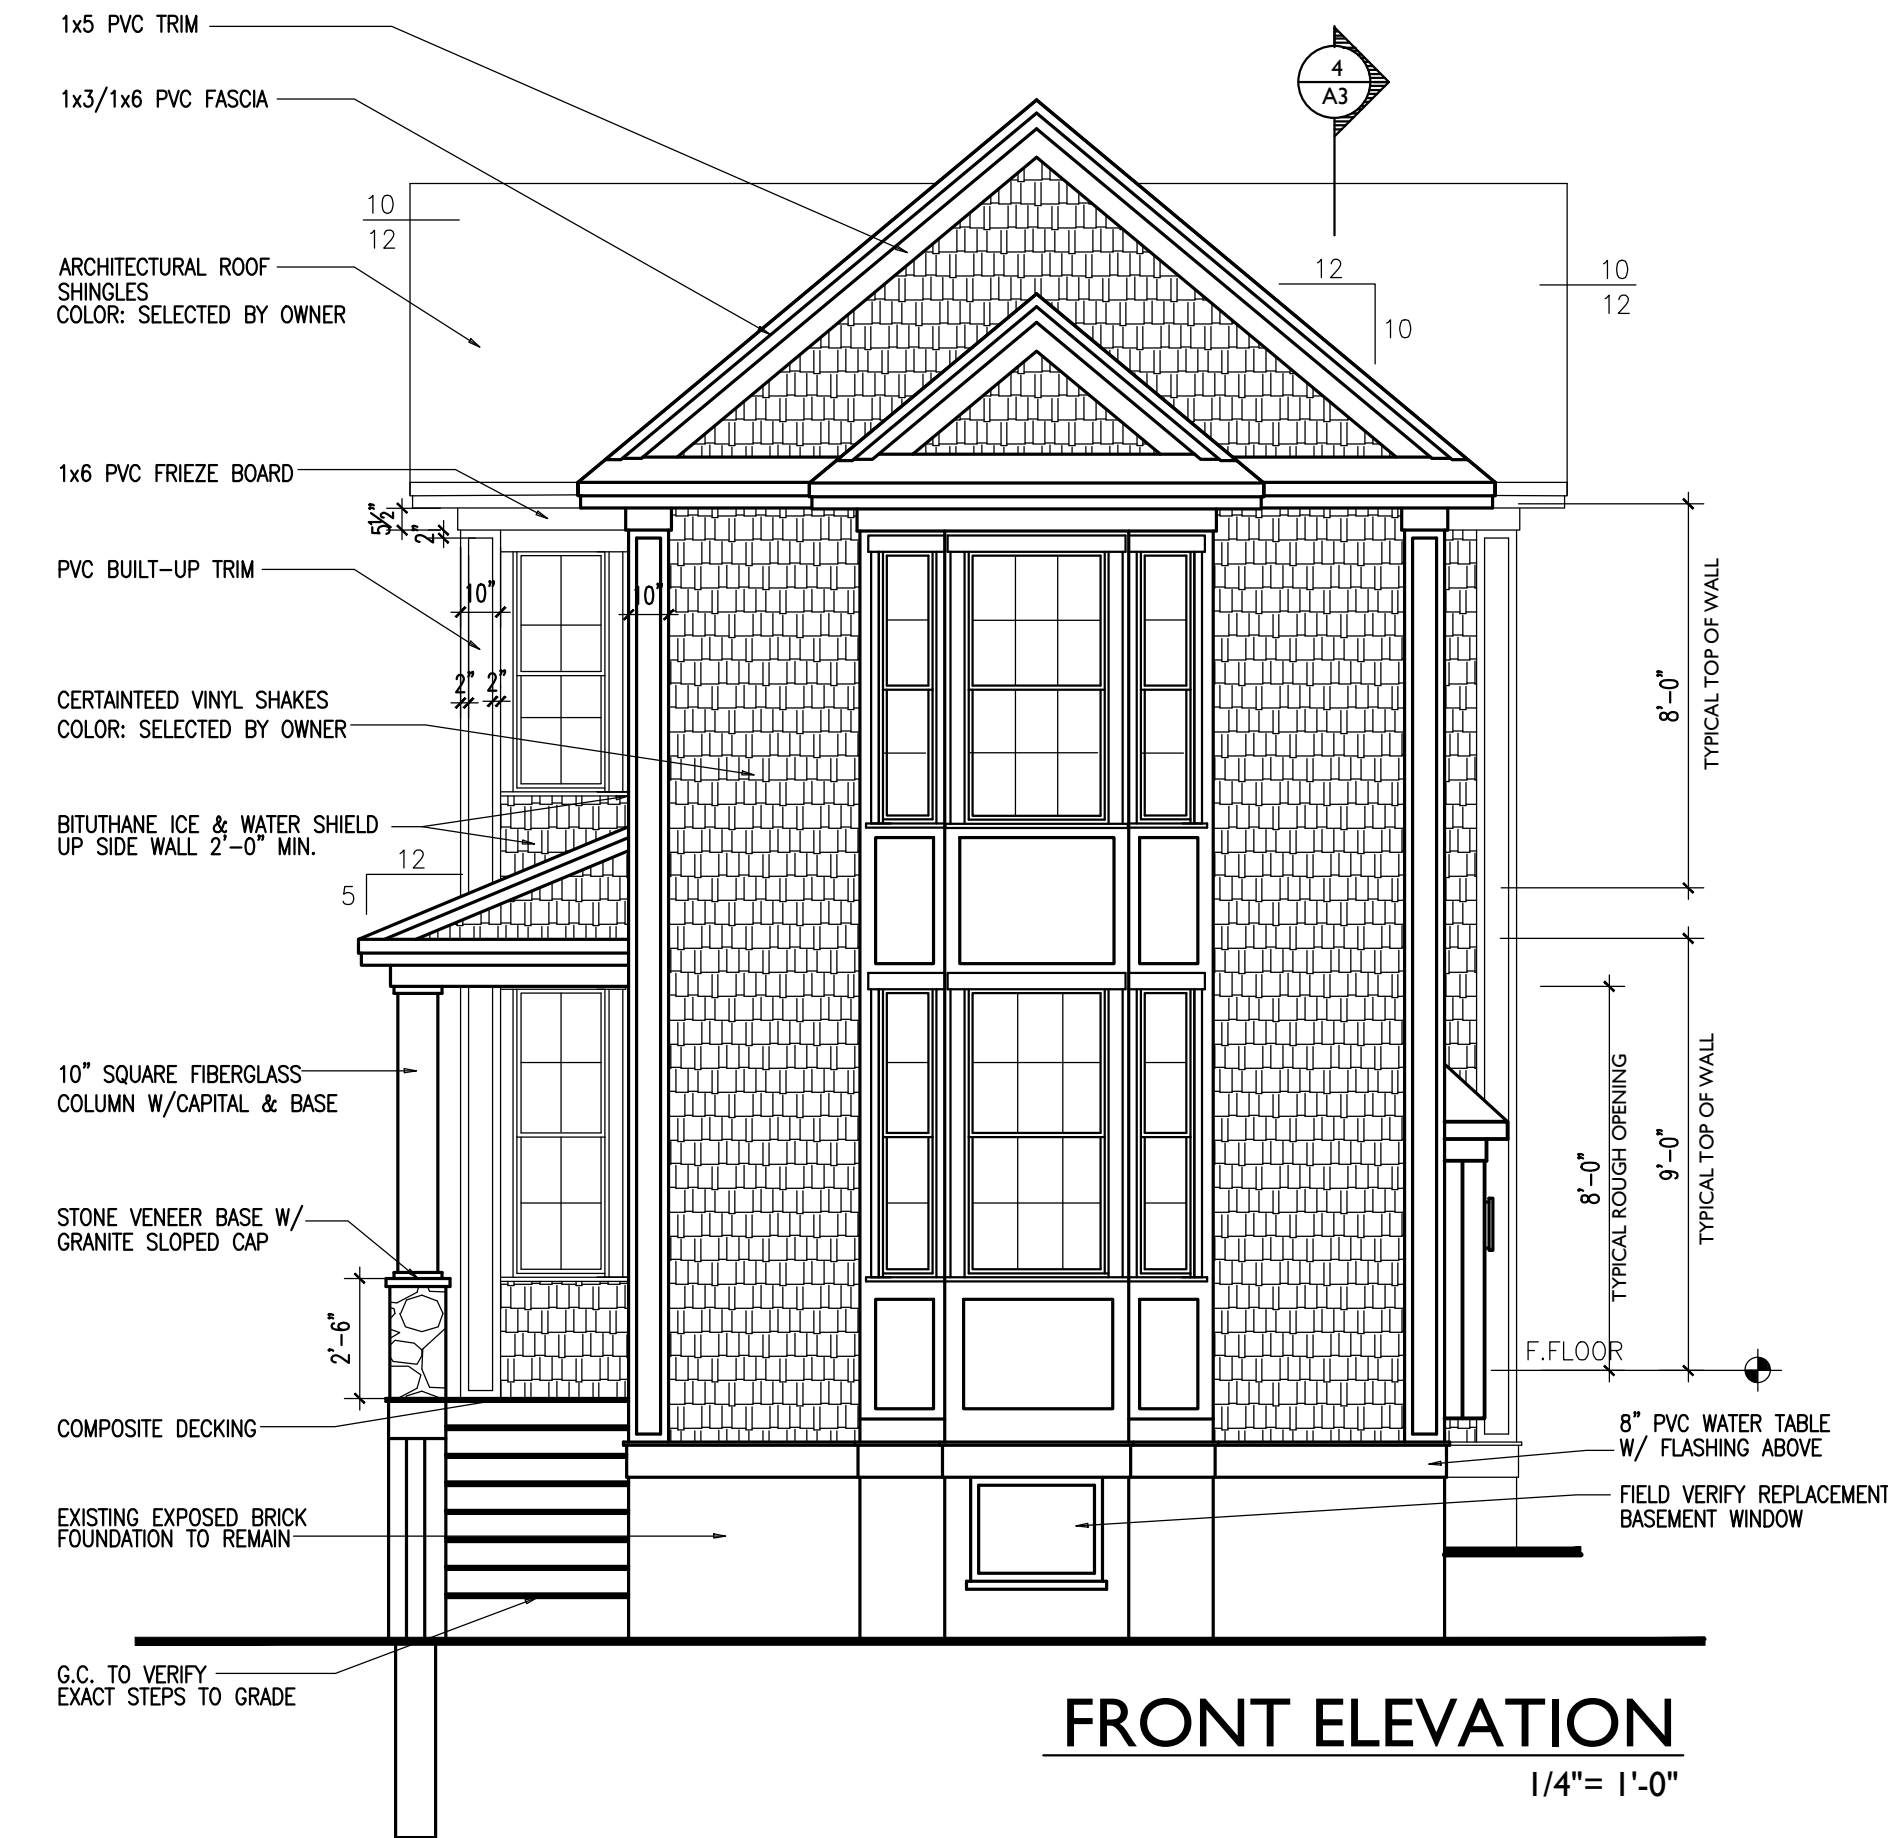

**FRONT ELEVATION**  
1/4" = 1'-0"



**LEFT SIDE ELEVATION**  
1/4" = 1'-0"

**NAPPI RESIDENCE**

16 MORNING STREET  
PORTLAND, MAINE

**ELEVATIONS**

REVISIONS	DRAWN BY:	CHECKED BY:	DATE:	ISSUED:
1	DLP	DLP	10-05-16	

REVISIONS  
1 05-16-17 REMOVE 4' FROM GARAGE

**A2**

SCALE: AS NOTED