


ADAMS SCHOOL REDEVELOPMENT
Portland, Maine

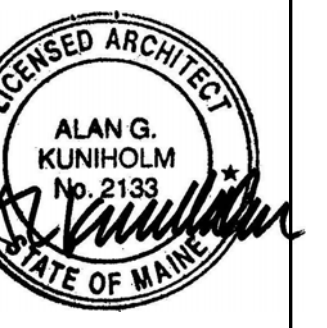

JOB NO.
08-056

DRWN. CHK
Checker

SCALE:
1/4" = 1'-0"


ISSUE
5 MARCH 2012

TITLE

ENLARGED
SECOND FLOOR
PLAN - BUILDING
A

SHEET

A104

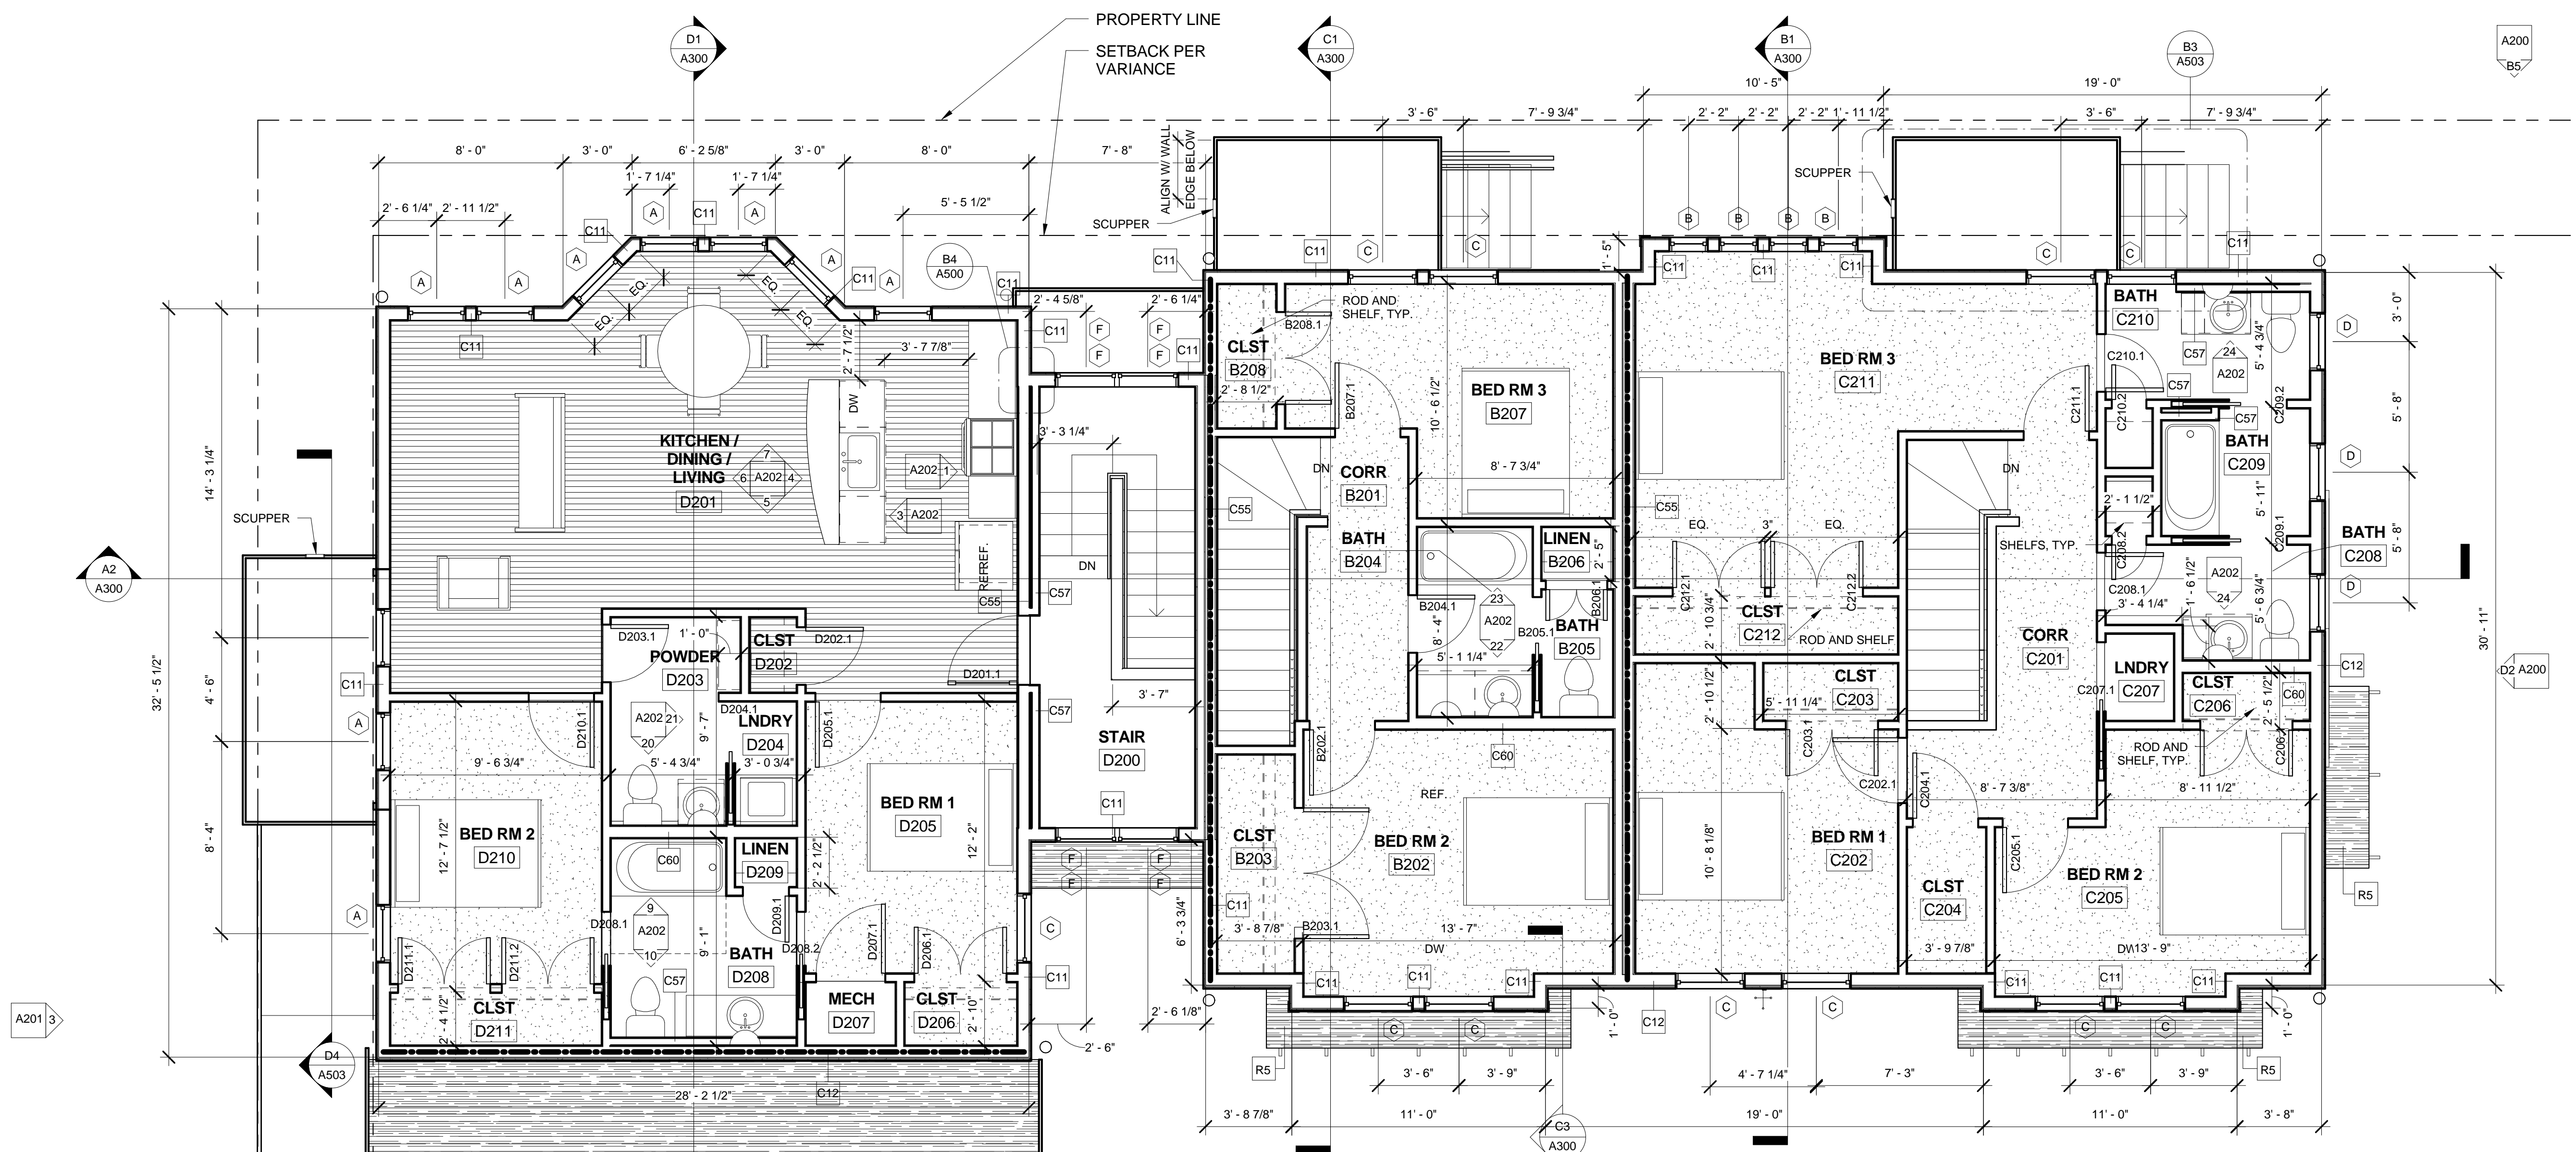

NOTES:
1. BUILDING B IS A MIRROR OF BUILDING A -
FLOOR PLAN & DIMENSIONS ARE
OPPOSITE HAND FOR UNITS B, C, & D.
2. SEE A101 & A102 FOR MORE INFORMATION.
3. ALL INTERIOR PARTITIONS ARE C52 U.N.O.

A5 2ND FLOOR BLDG. A
1/4" = 1'-0"

