




ARCHITECTS

49 DARTMOUTH STREET
PORTLAND, MAINE 04101
207-775-1059
www.pdtarch.com

COPYRIGHT 2012
PDT Architects

Reuse or reproduction of
the contents of this document is not
permitted without written
permission of PDT Architects.

ADAMS SCHOOL REDEVELOPMENT
Portland, Maine

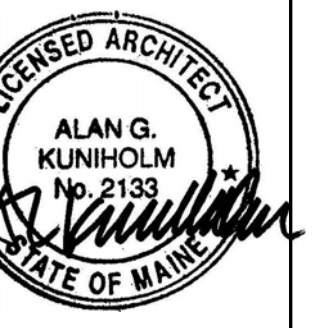

JOB NO.
08-056

DRWN. CHK
Checker


SCALE:
1/4" = 1'-0"

ISSUE
5 MARCH 2012



TITLE
ENLARGED FIRST
FLOOR PLAN -
BUILDING C

SHEET

A105

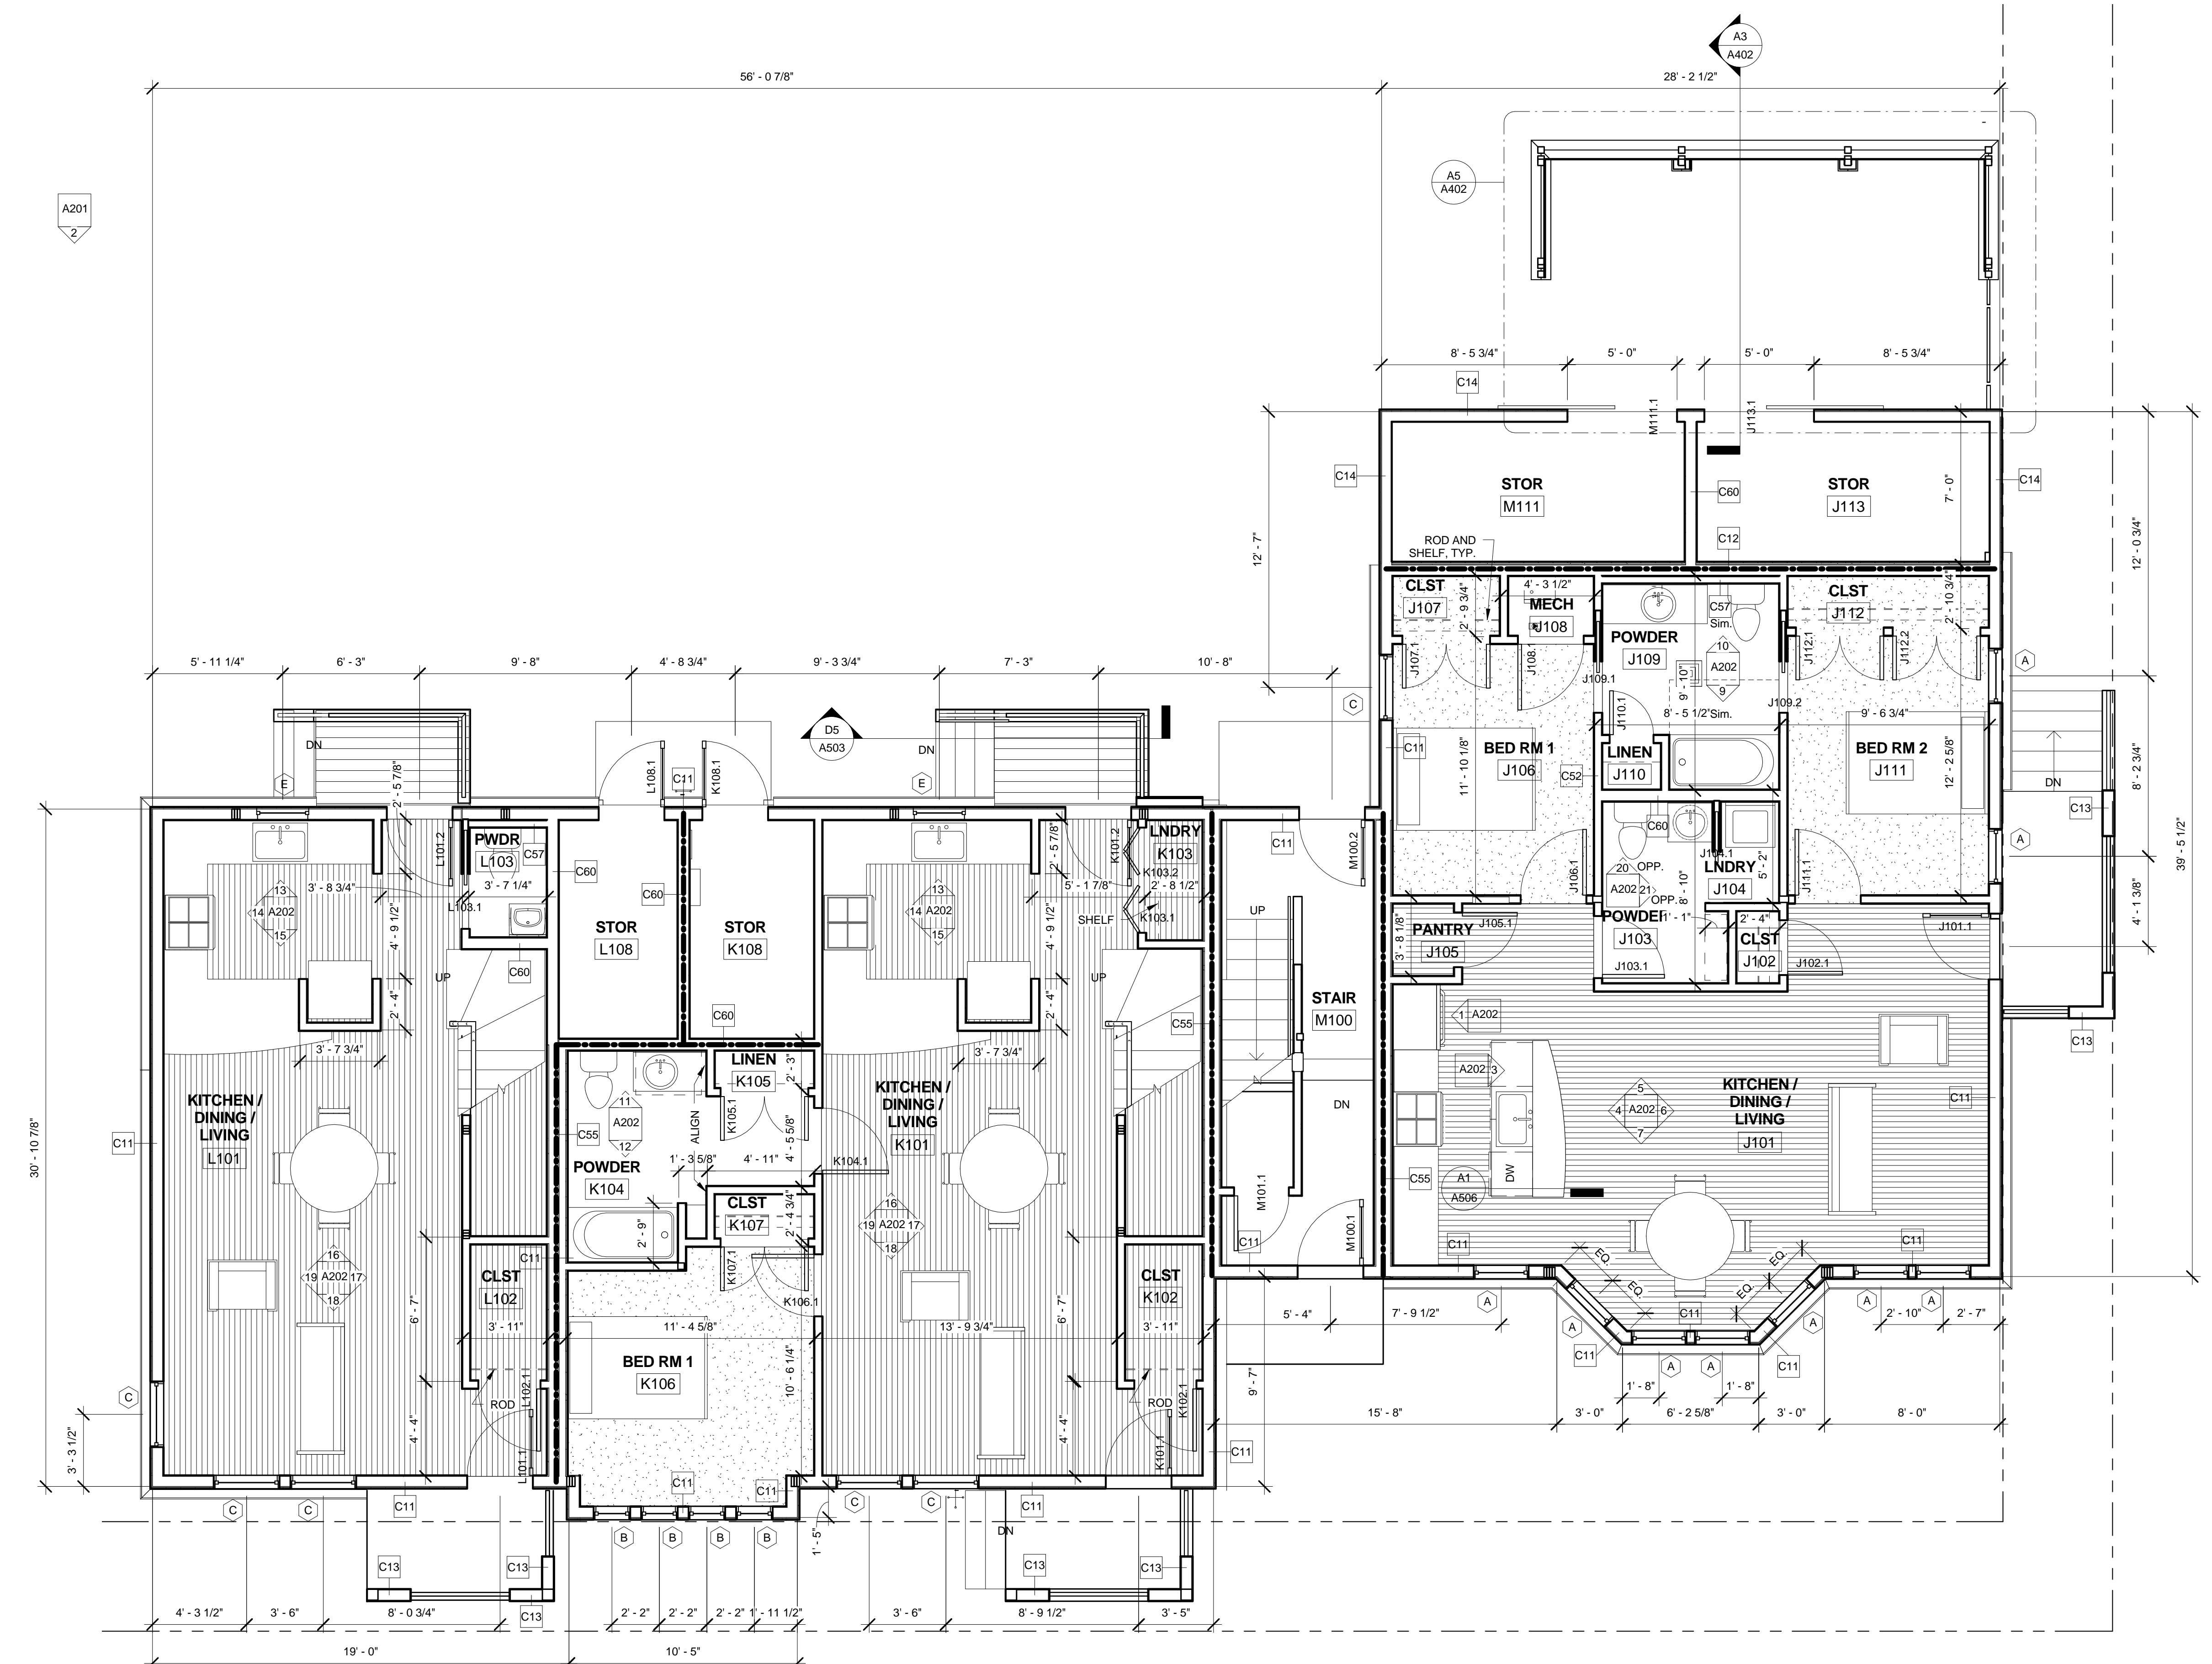

NOTES:
1. BUILDING D IS A MIRROR OF BUILDING C -
FLOOR PLAN & DIMENSIONS ARE
OPPOSITE HAND.
2. SEE A101 & A102 FOR MORE INFORMATION.
3. ALL INTERIOR PARTITIONS ARE C52 U.N.O.

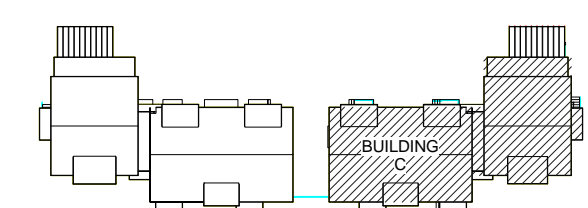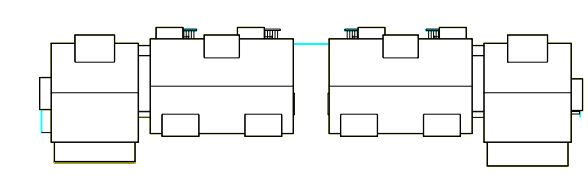

A5 1ST FLOOR BLDG. C
1/4" = 1'-0"