




ARCHITECTS

49 DARTMOUTH STREET  
PORTLAND, MAINE 04101  
207-775-1059  
www.pdtarch.com

COPYRIGHT 2012  
PDT Architects

Reuse or reproduction of the  
contents of this document is not  
permitted without written  
permission of PDT Architects.

ADAMS SCHOOL REDEVELOPMENT  
Portland, Maine

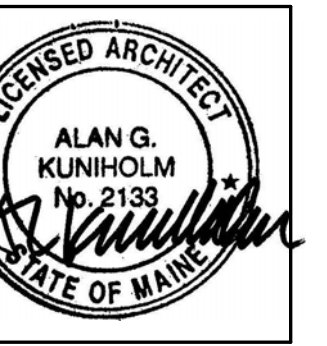

JOB NO.  
08-056

DRWN. CHK  
Checker

SCALE:  
1/4" = 1'-0"


ISSUE  
5 MARCH 2012

TITLE


ENLARGED  
SECOND FLOOR  
PLAN - BUILDING  
C

SHEET

A106

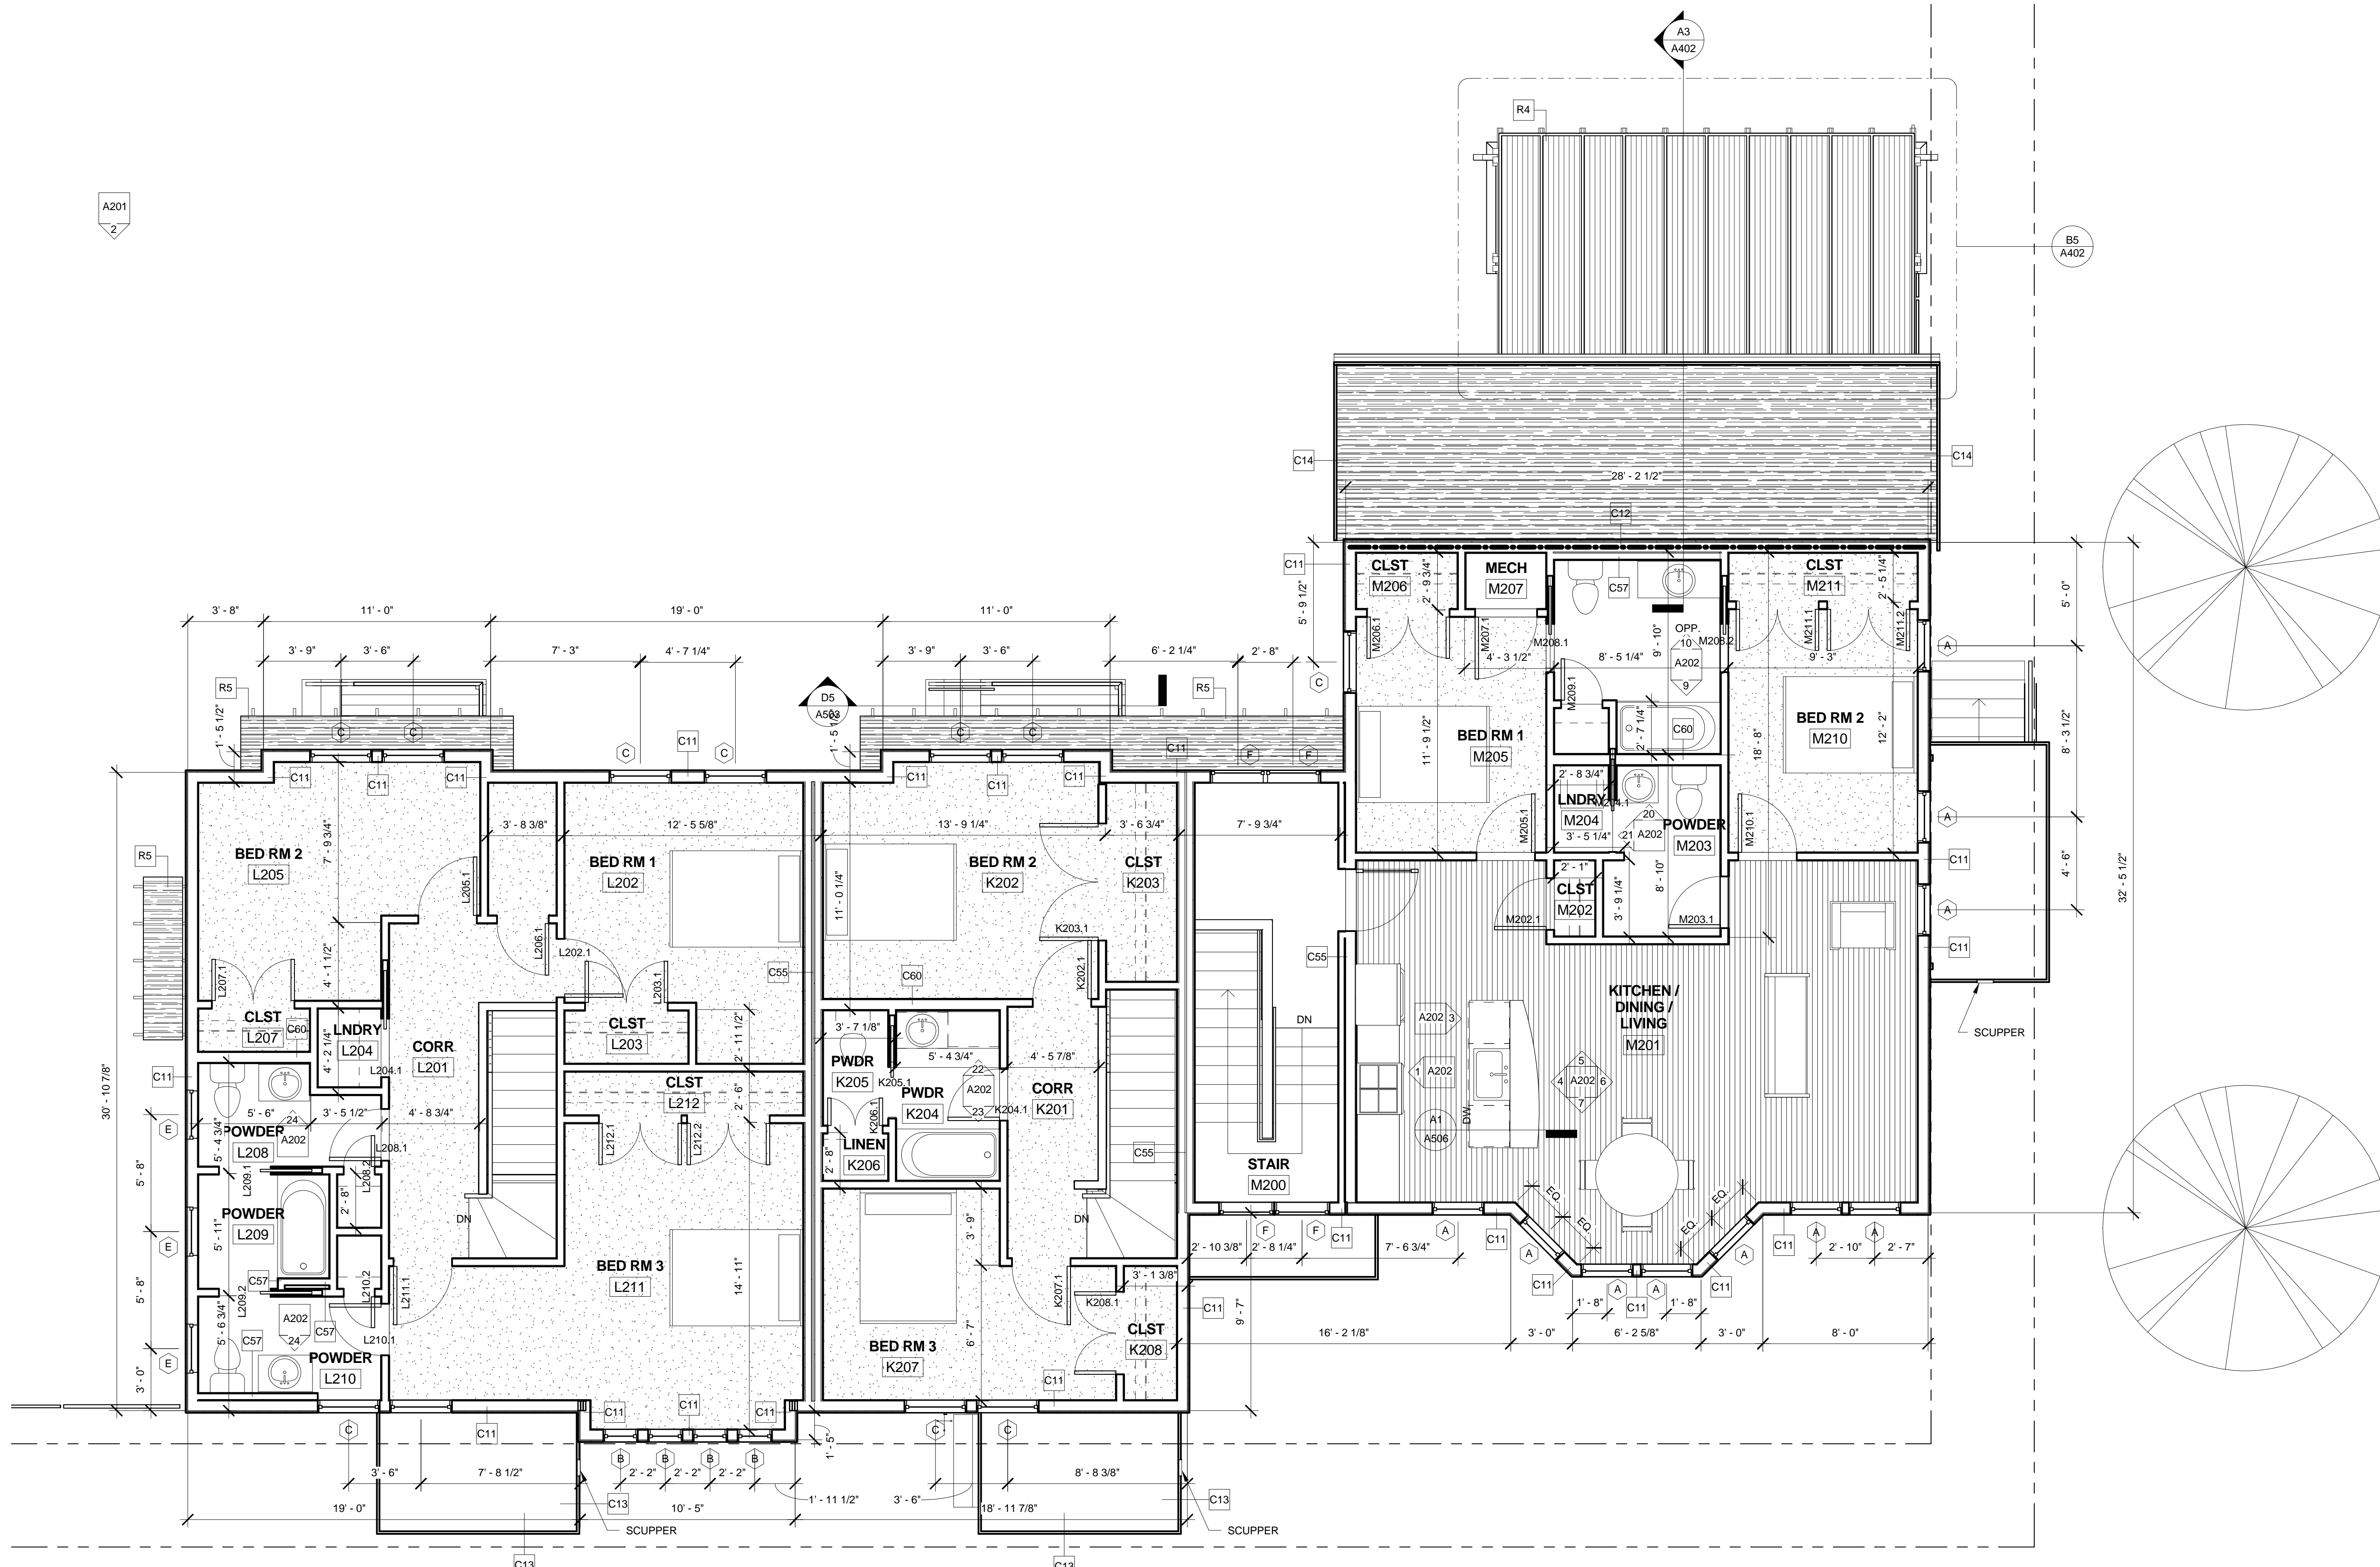

NOTES:  
1. BUILDING D IS A MIRROR OF BUILDING C -  
FLOOR PLAN & DIMENSIONS ARE  
OPPOSITE HAND.  
2. SEE A101 & A102 FOR MORE INFORMATION.  
3. ALL INTERIOR PARTITIONS ARE C52 U.N.O.

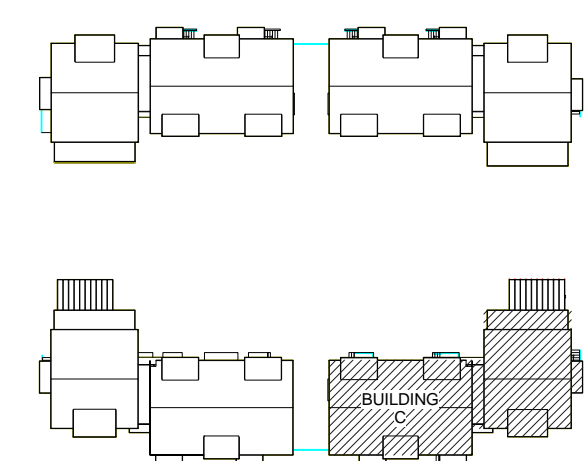

A5 2ND FLOOR BLDG. C  
1/4" = 1'-0"