




49 DARTMOUTH STREET  
PORTLAND, MAINE 04101  
207-775-1059  
www.pdtarchs.com

COPYRIGHT 2012  
PDT Architects  
Reuse or reproduction of the  
contents of this document is not  
permitted without written  
permission of PDT Architects.

ADAMS SCHOOL REDEVELOPMENT  
Portland, Maine

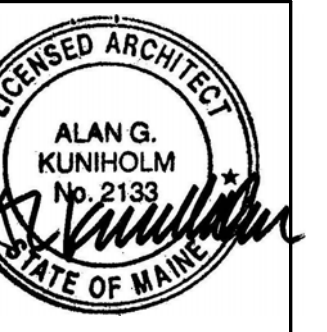

JOB NO.  
08-056



DRWN. CHK  
Checker

SCALE:  
As indicated

ISSUE  
5 MARCH 2012

TITLE  
BUILDING A  
ROOF PLAN

SHEET  
**A111**

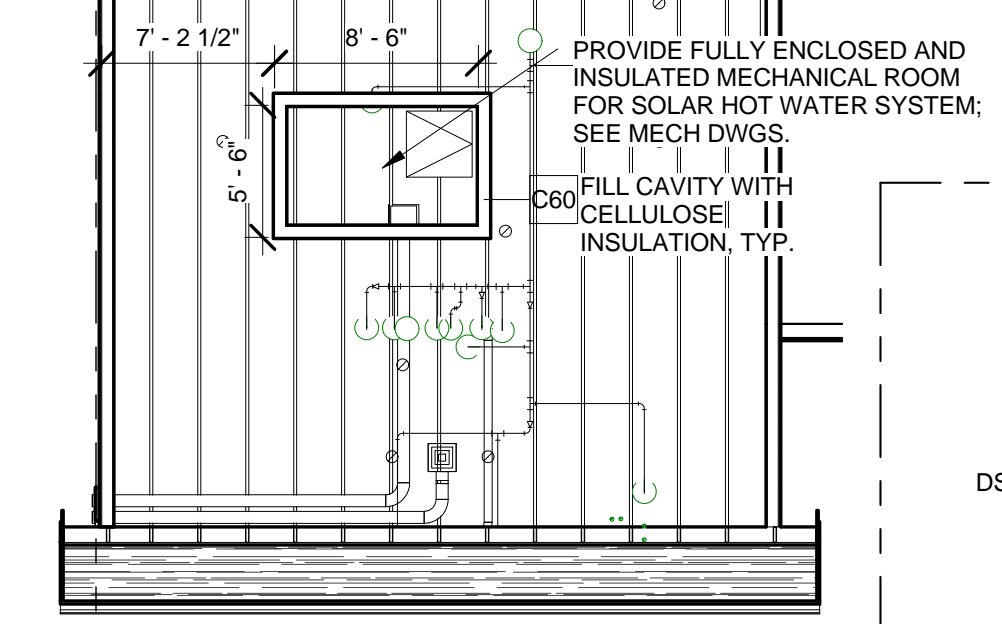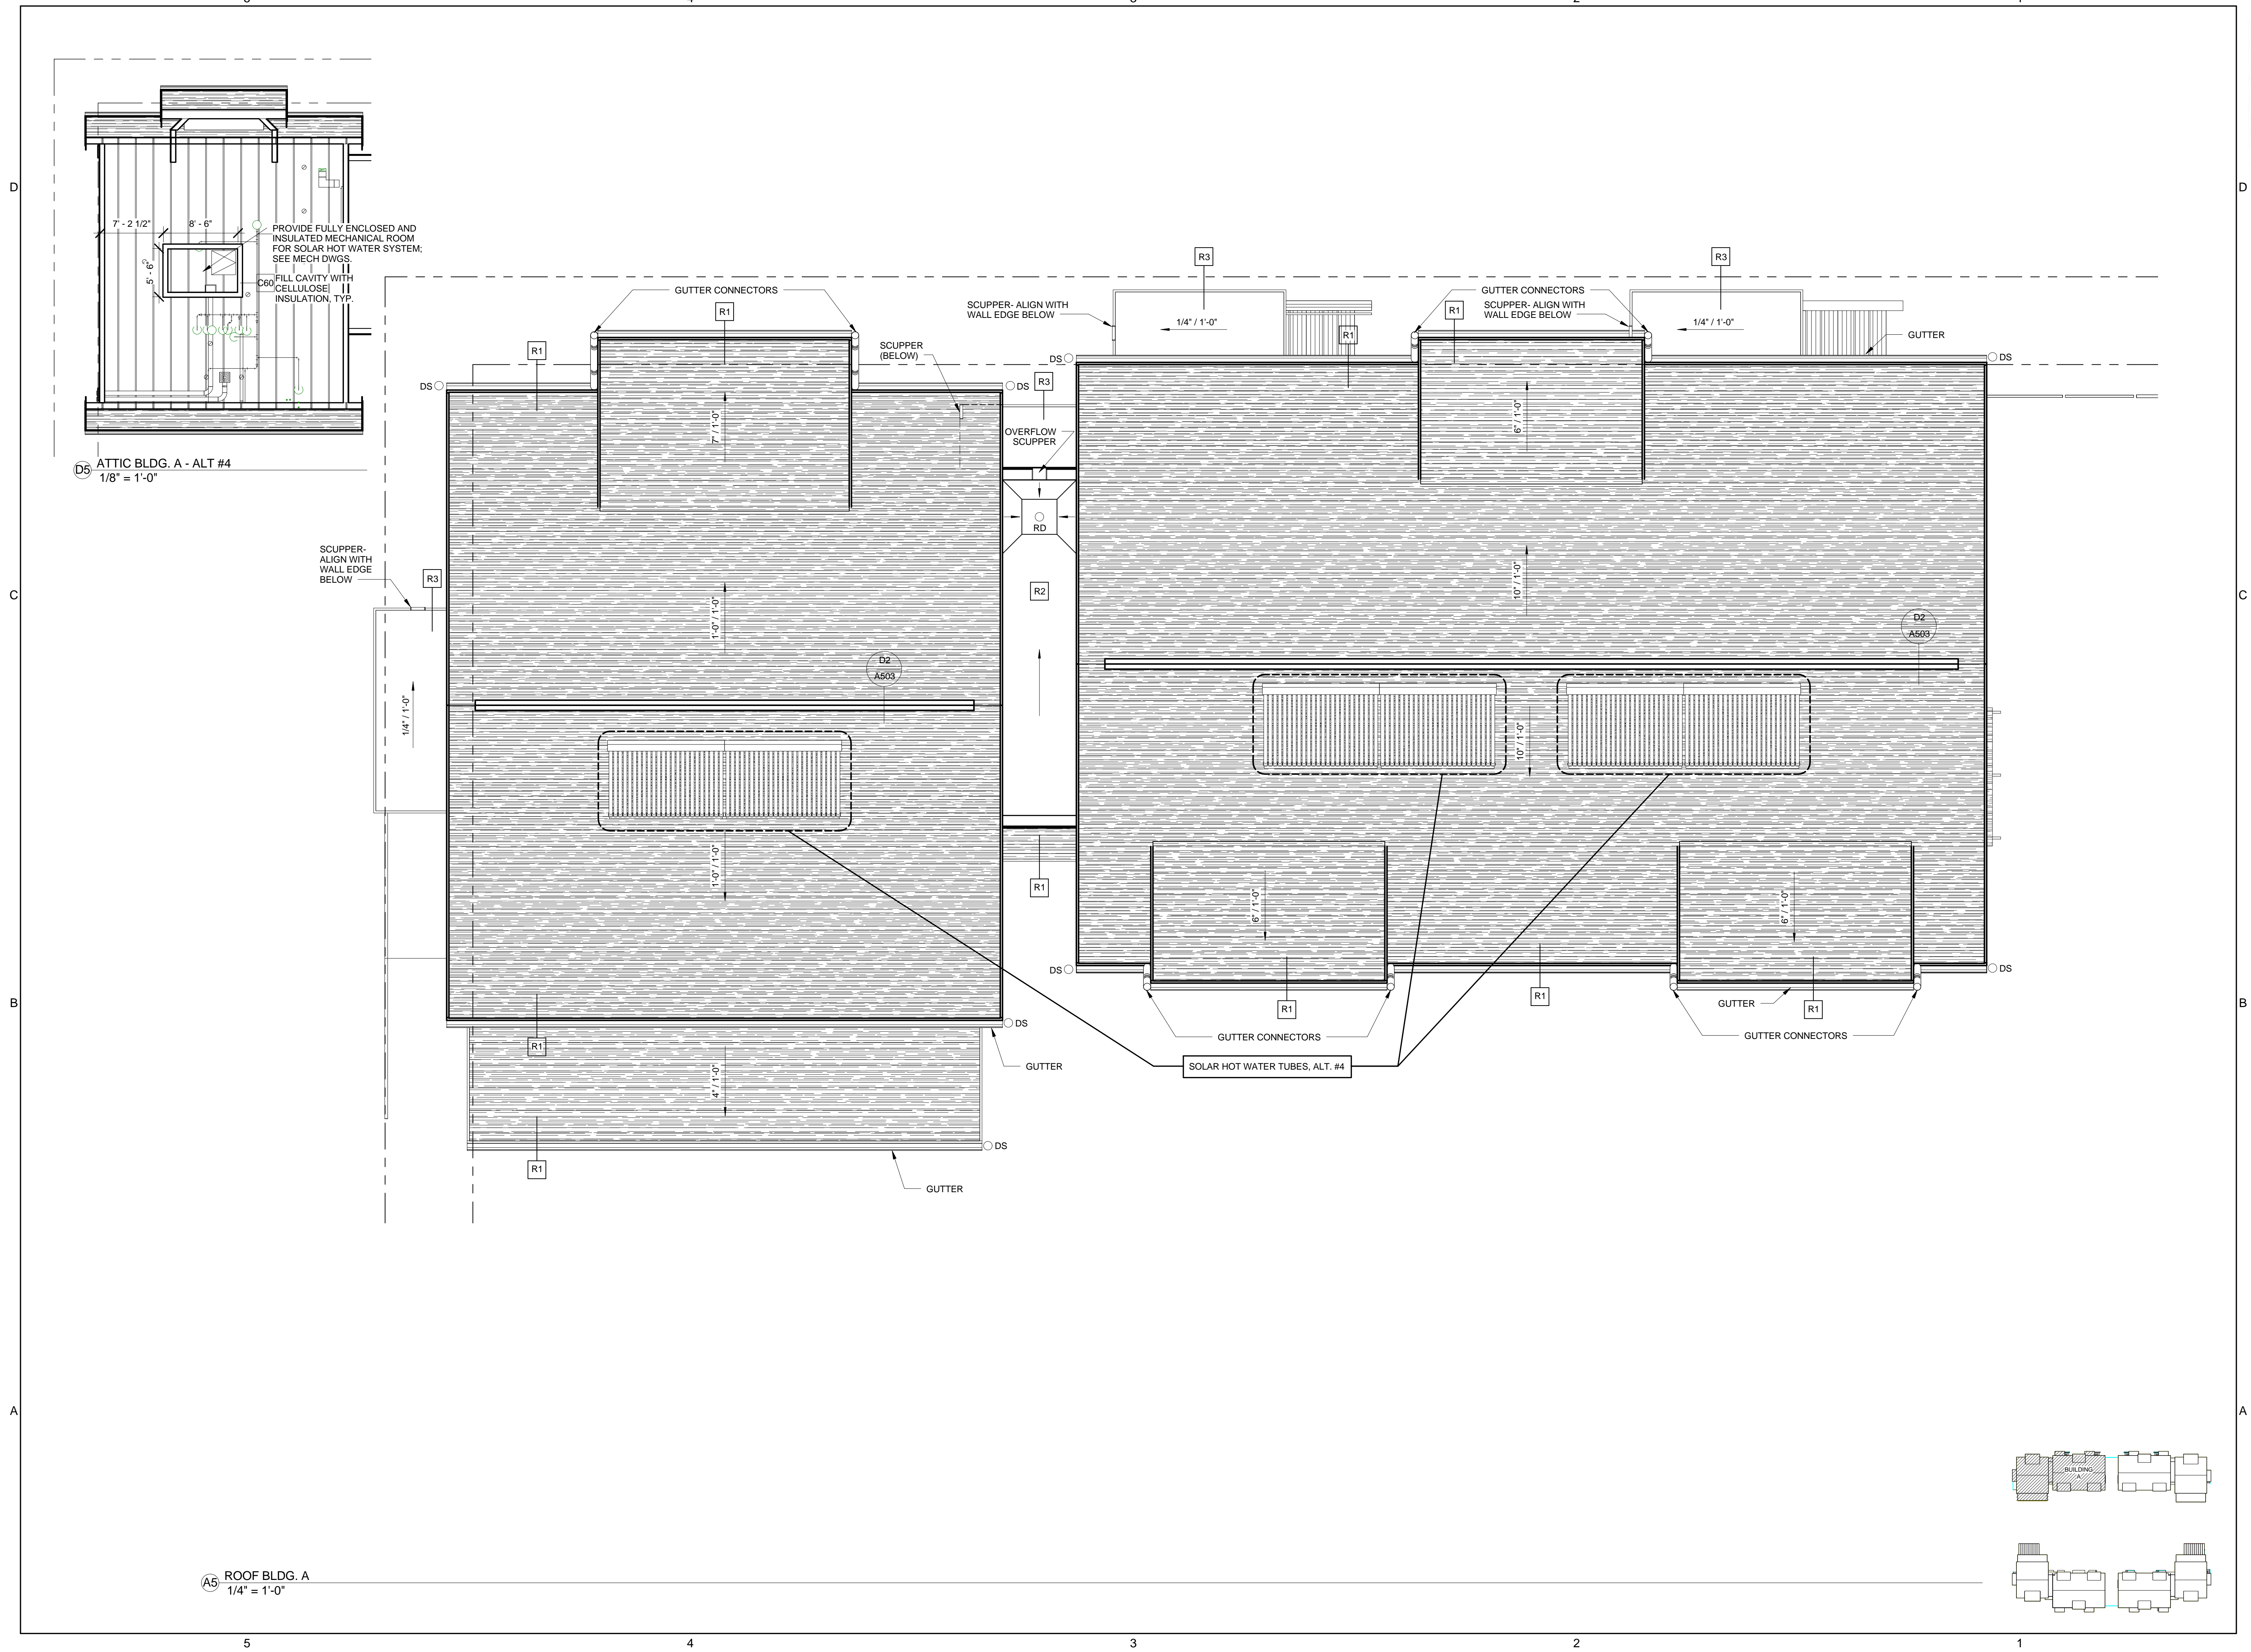

D5 ATTIC BLDG. A - ALT #4  
1/8" = 1'-0"

A5 ROOF BLDG. A  
1/4" = 1'-0"

