




ARCHITECTS

49 DARTMOUTH STREET
PORTLAND, MAINE 04101
207-775-1059
www.pdtarchts.com

COPYRIGHT 2012
PDT Architects

Reuse or reproduction of the
contents of this document is not
permitted without written
permission of PDT Architects.

ADAMS SCHOOL REDEVELOPMENT
Portland, Maine

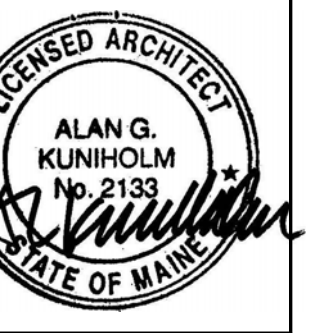

JOB NO.
08-056

DRWN. CHK
Checker


SCALE:
1/4" = 1'-0"

ISSUE
5 MARCH 2012

TITLE
BUILDING C
ROOF PLAN

SHEET

A112

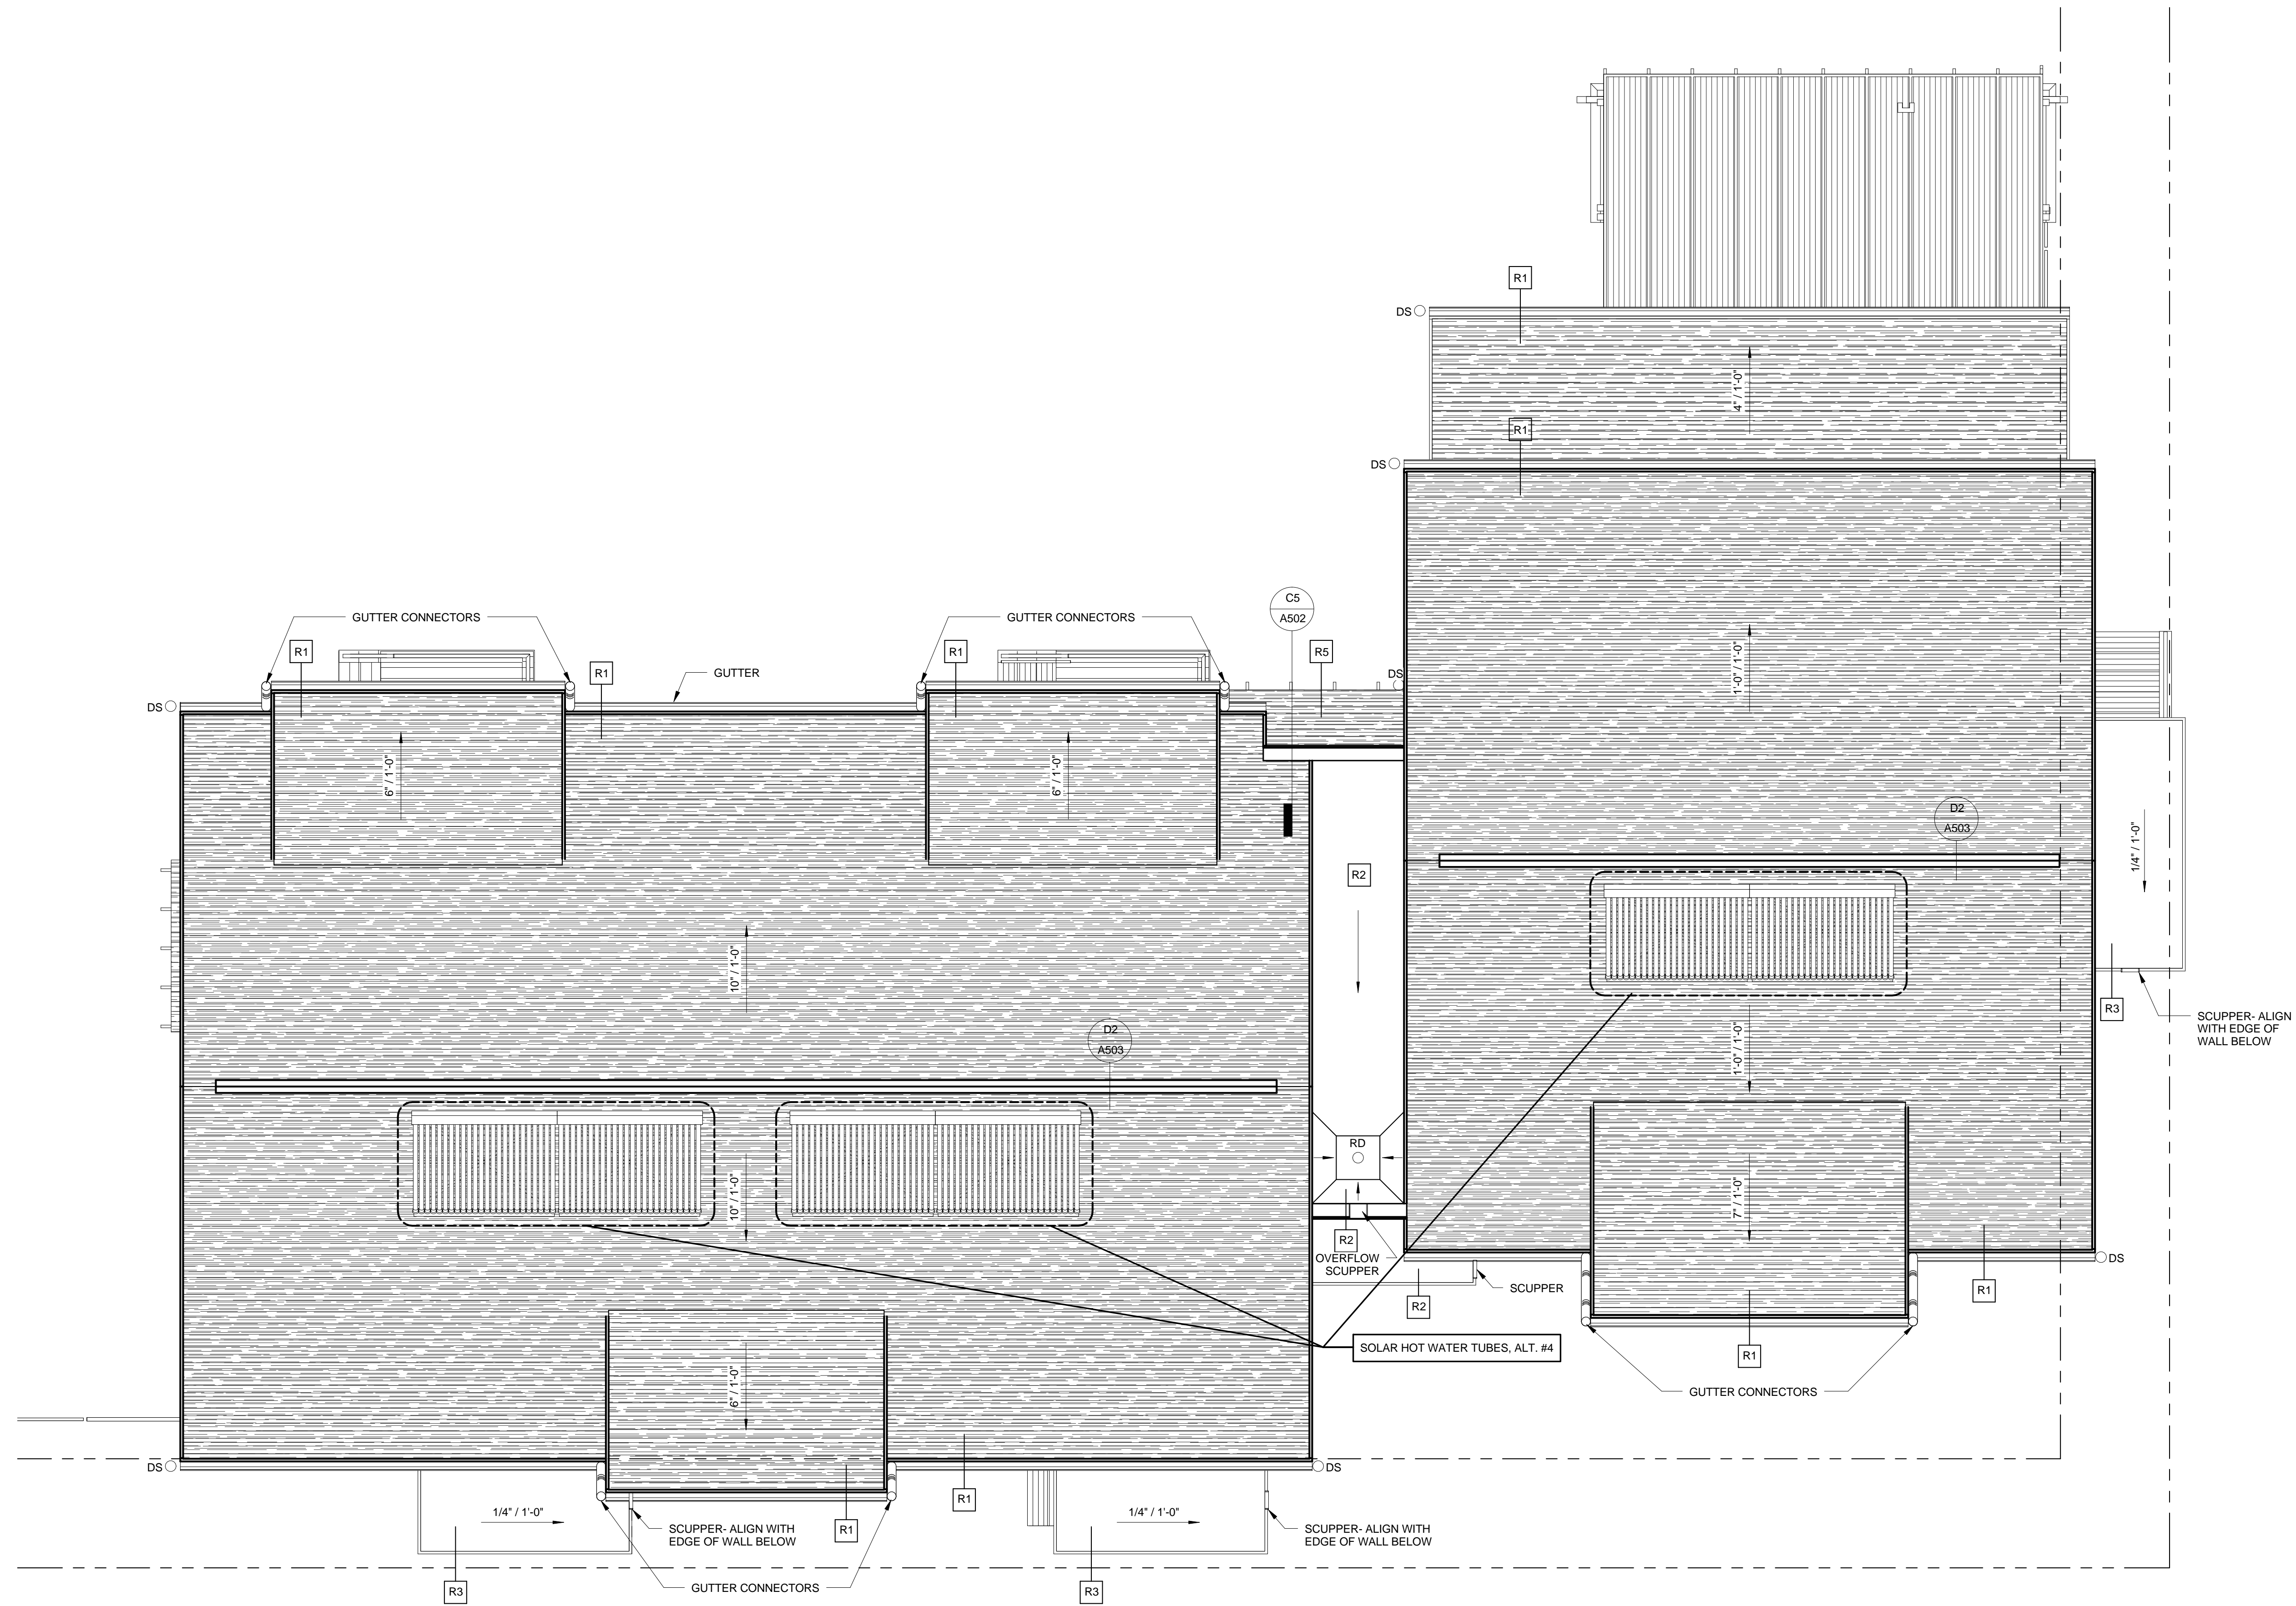

A5 ROOF BLDG. C & D
1/4" = 1'-0"

