




ARCHITECTS

49 DARTMOUTH STREET  
PORTLAND, MAINE 04101  
207-775-1059  
www.pdtarchs.com

COPYRIGHT 2012  
PDT Architects

Reuse or reproduction of the  
contents of this document is not  
permitted without written  
permission of PDT Architects.

ADAMS SCHOOL REDEVELOPMENT  
Portland, Maine

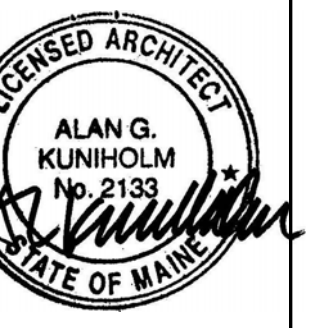

JOB NO.  
08-056

DRWN. CHK  
Checker


SCALE:  
1/2" = 1'-0"

ISSUE  
5 MARCH 2012

TITLE  
BUILDING & WALL  
SECTIONS

SHEET

A301

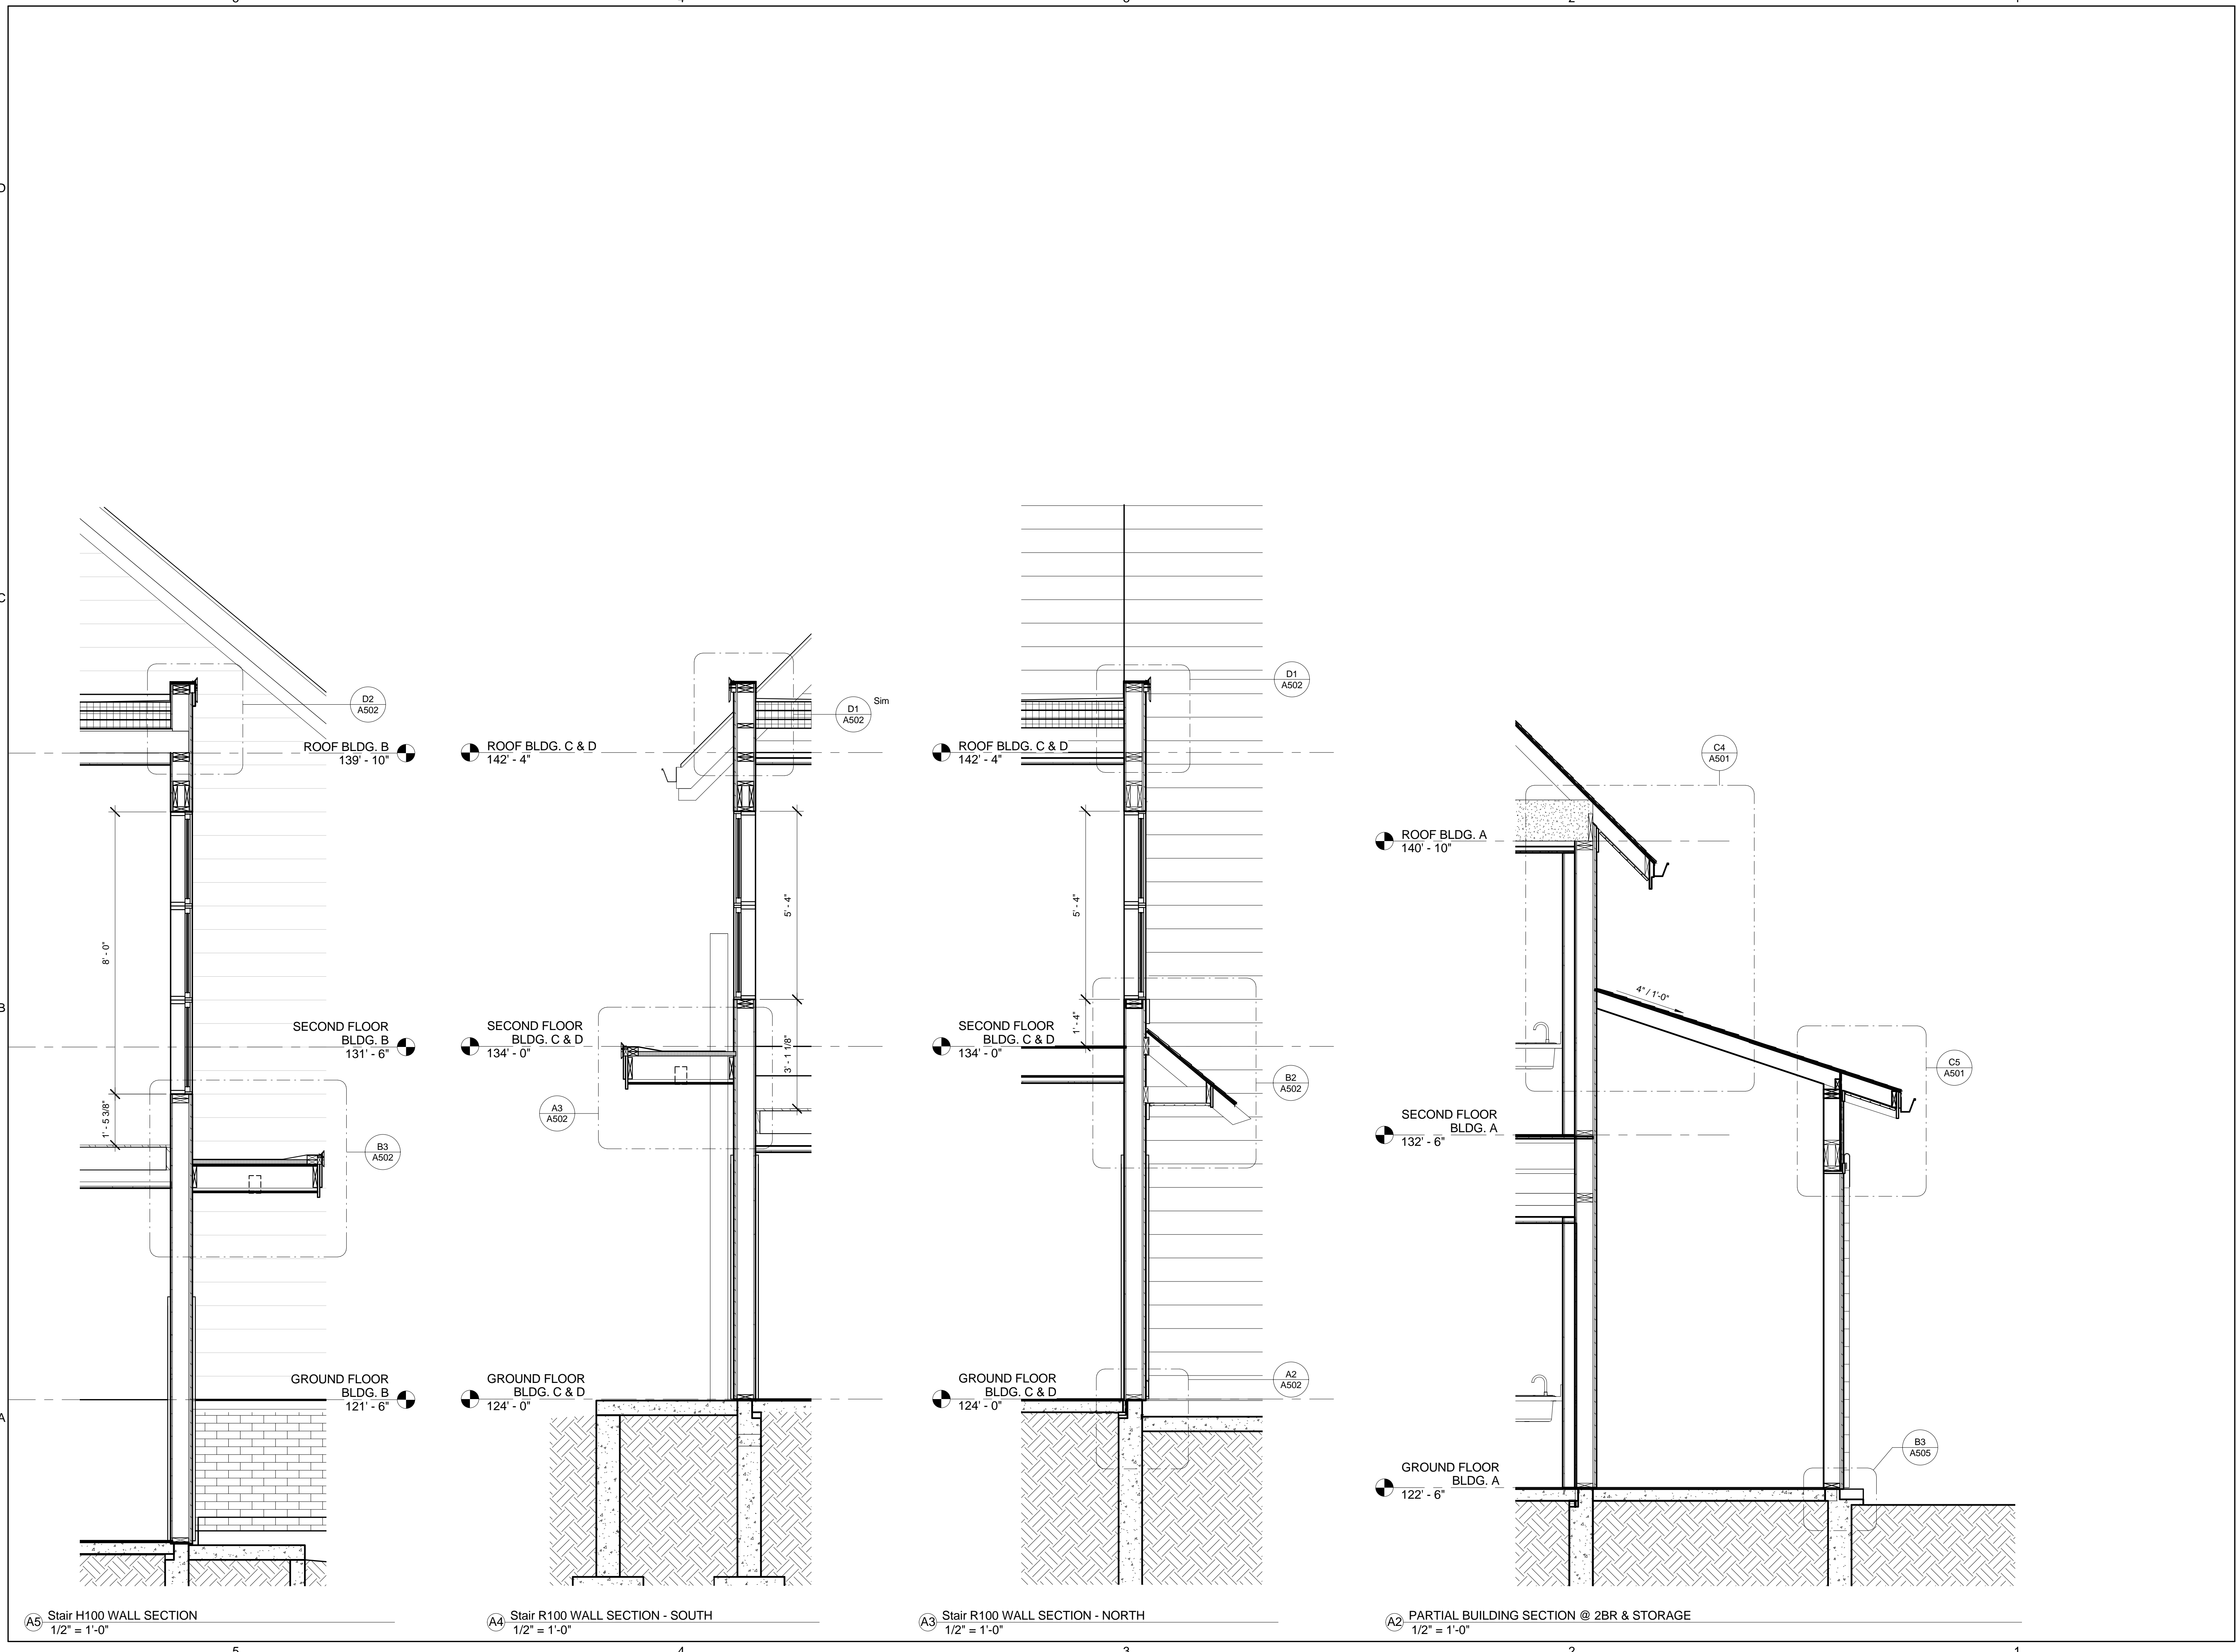

A5 Stair H100 WALL SECTION  
1/2" = 1'-0"

A4 Stair R100 WALL SECTION - SOUTH  
1/2" = 1'-0"

A3 Stair R100 WALL SECTION - NORTH  
1/2" = 1'-0"

A2 PARTIAL BUILDING SECTION @ 2BR & STORAGE  
1/2" = 1'-0"