

JOB NO.  
08-056

DRWN. CHK  
D.S.B.


SCALE:  
As indicated

ISSUE  
03/05/12

TITLE  
FOUNDATION  
PLAN PART 1

SHEET

**S1.1**

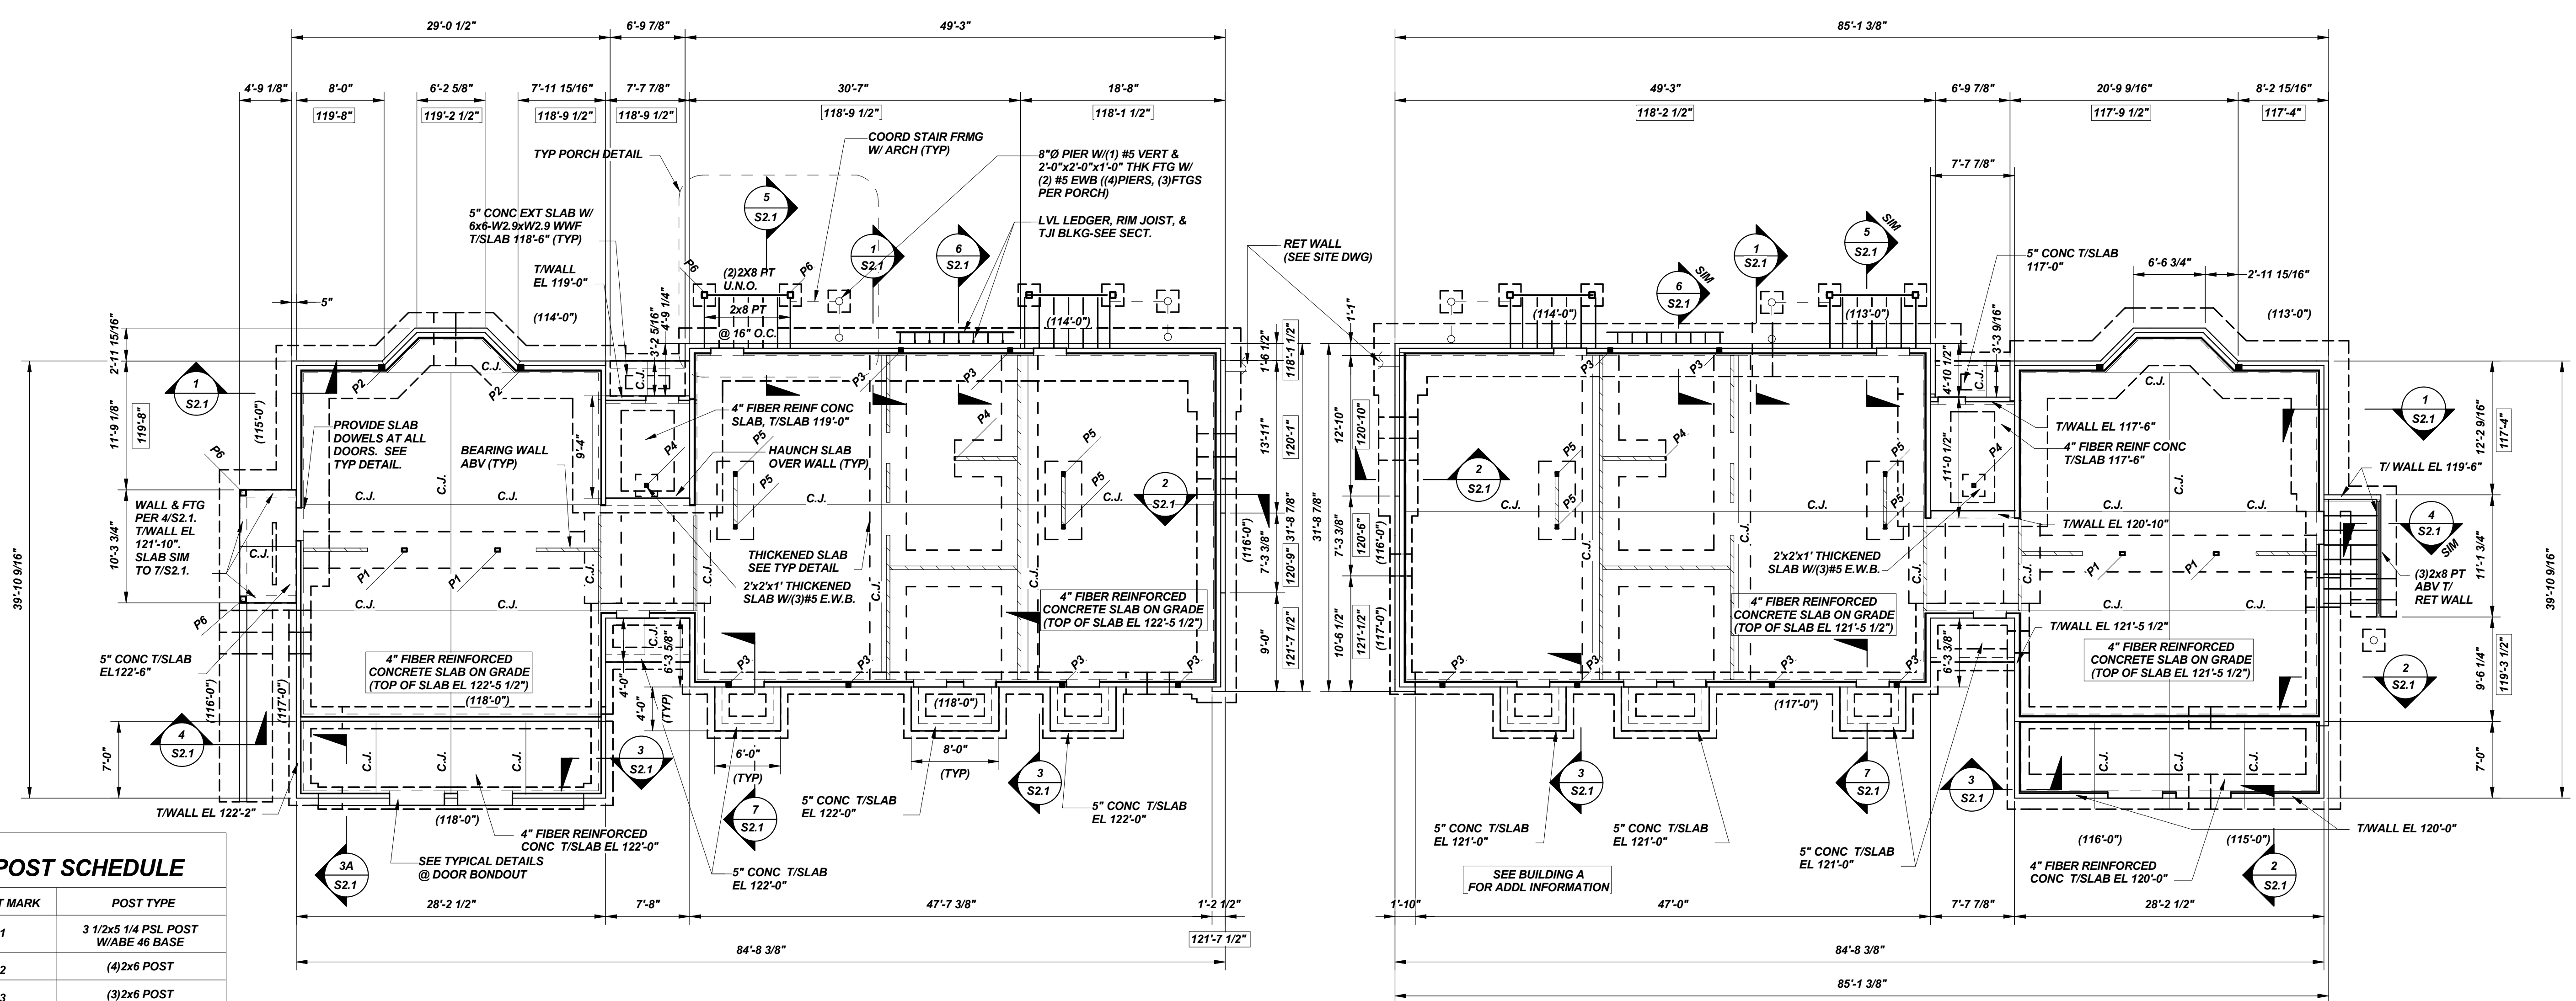

POST SCHEDULE	
POST MARK	POST TYPE
P1	3 1/2x5 1/4 PSL POST W/ABE 46 BASE
P2	(4)2x6 POST
P3	(3)2x6 POST
P4	3 1/2x3 1/2 PSL W/ABA 44 BASE
P5	(3)2x4
P6	6x6 PT POST W/ ABA 66 POST BASE

**FOUNDATION PLAN- BUILDING A**

- 1/8"=1'-0"  
NOTES:  
1. TOP OF WALL EL 122'-5 1/2" U.N.O. T/WALL AT ALL DOORS=-8" SEE TYP DETAIL  
2. TOP OF FOOTING EL (XX'-XX")  
3. C.J. INDICATES SLAB CONTRACTION/CONSTRUCTION JOINT.  
4. XX'-XX" INDICATES T/BRICKSHELF ELEV.  
5. [Symbol] INDICATES 2x4/2x6 BEARING WALL ALIGNED W/STRUCTURAL FRAMING ABOVE. AT LOCATIONS WHERE PLYWOOD SHTG IS NOT ATTACHED TO STUDS, PROVIDE SOLID BLKG AT 1/3 POINTS.  
6. ALL EXTERIOR SLABS TO HAVE 6x6-W2.9xW2.9 WWF.  
7. PLANS REFLECT BRICK VENEER SHELVES. BRICK SHELVES ARE ALTERNATE #5-SEE ARCH FOR ADDL INFO.

**FOUNDATION PLAN- BUILDING B**

- 1/8"=1'-0"  
NOTES:  
1. TOP OF WALL EL 121'-5 1/2" U.N.O. T/WALL AT ALL DOORS=-8" SEE TYP DETAIL.  
2. TOP OF FOOTING EL (XX'-XX")  
3. C.J. INDICATES SLAB CONTRACTION/CONSTRUCTION JOINT.  
4. [Symbol] INDICATES T/BRICKSHELF ELEV.  
5. [Symbol] INDICATES 2x4/2x6 BEARING WALL ALIGNED W/STRUCTURAL FRAMING ABOVE. AT LOCATIONS WHERE PLYWOOD SHTG IS NOT ATTACHED TO STUDS, PROVIDE SOLID BLKG AT 1/3 POINTS.  
6. ALL EXTERIOR SLABS TO HAVE 6x6-W2.9xW2.9 WWF.  
7. PLANS REFLECT BRICK VENEER SHELVES. BRICK SHELVES ARE ALTERNATE #5-SEE ARCH FOR ADDL INFO.