



SKI
PLOT PLAN DRAWING

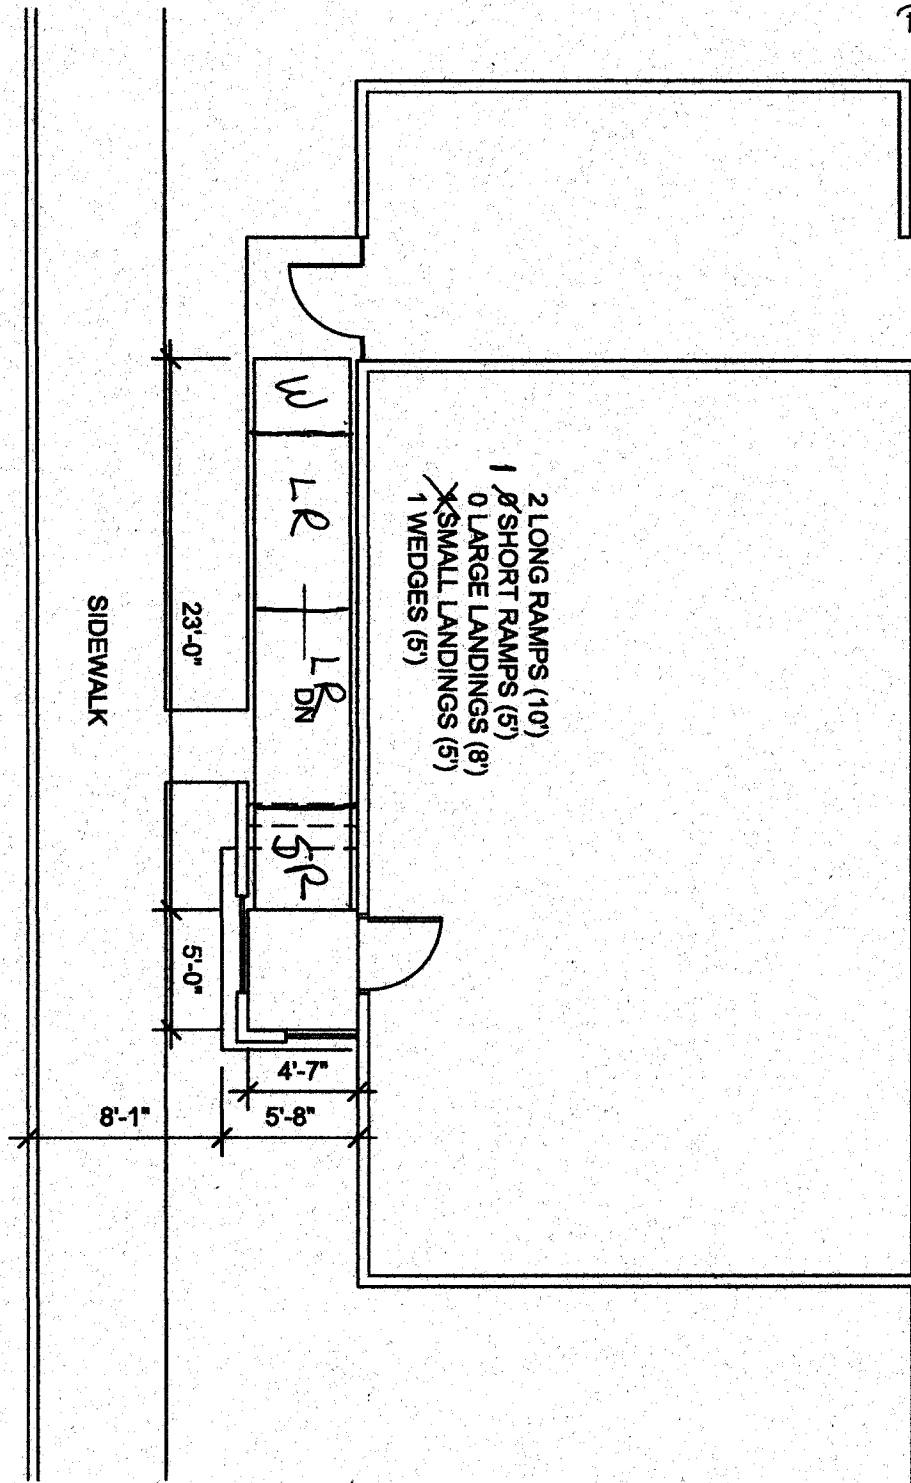

Elizabeth & Michael O'Day
Katherine D. Keala
ASCA BOARD PRESIDENT

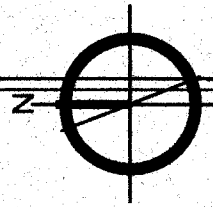

A-1

O'DAY SITE PLAN
42 MOODY ST #1 PORTLAND, ME
PERMIT APPLICATION

DATE : 08.05.14

SCALE 1/8" = 1'-0"

