

© 2017 RYAN SENATORE ARCHITECTURE

**ROOF DECK ADDITION**  
 42 VESPER STREET  
 PORTLAND, MAINE



**RYAN SENATORE ARCHITECTURE**  
 565 CONGRESS STREET  
 PORTLAND, MAINE 04101  
 207-650-6414  
 senatorearchitecture.com

CONSULTANTS:  
**STRUCTURAL:**  
 Structural Integrity  
 77 Oak Street  
 Portland, ME 04101  
 207-774-4614

REVISIONS:

DATE: 10 APRIL 2017

PROJECT No. 1703




DRAWN BY: RRT

CHECKED BY: RJS

SCALE: AS NOTED

SHEET TITLE:  
**THIRD FLOOR PLAN**

**A1-0**

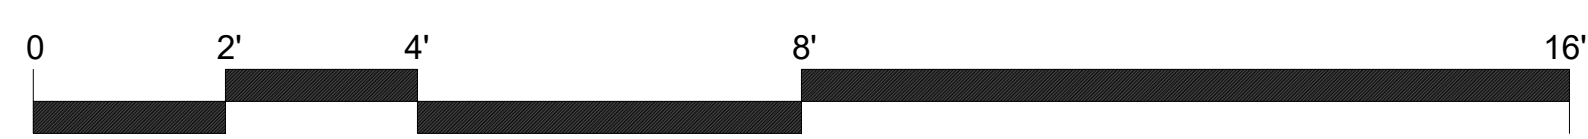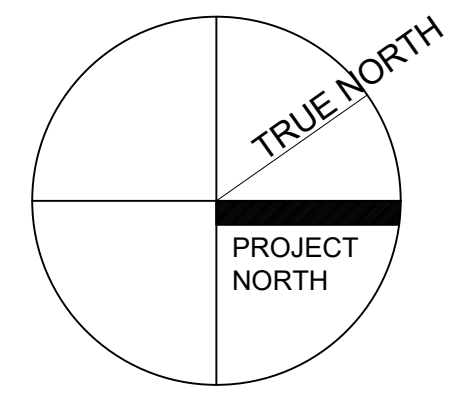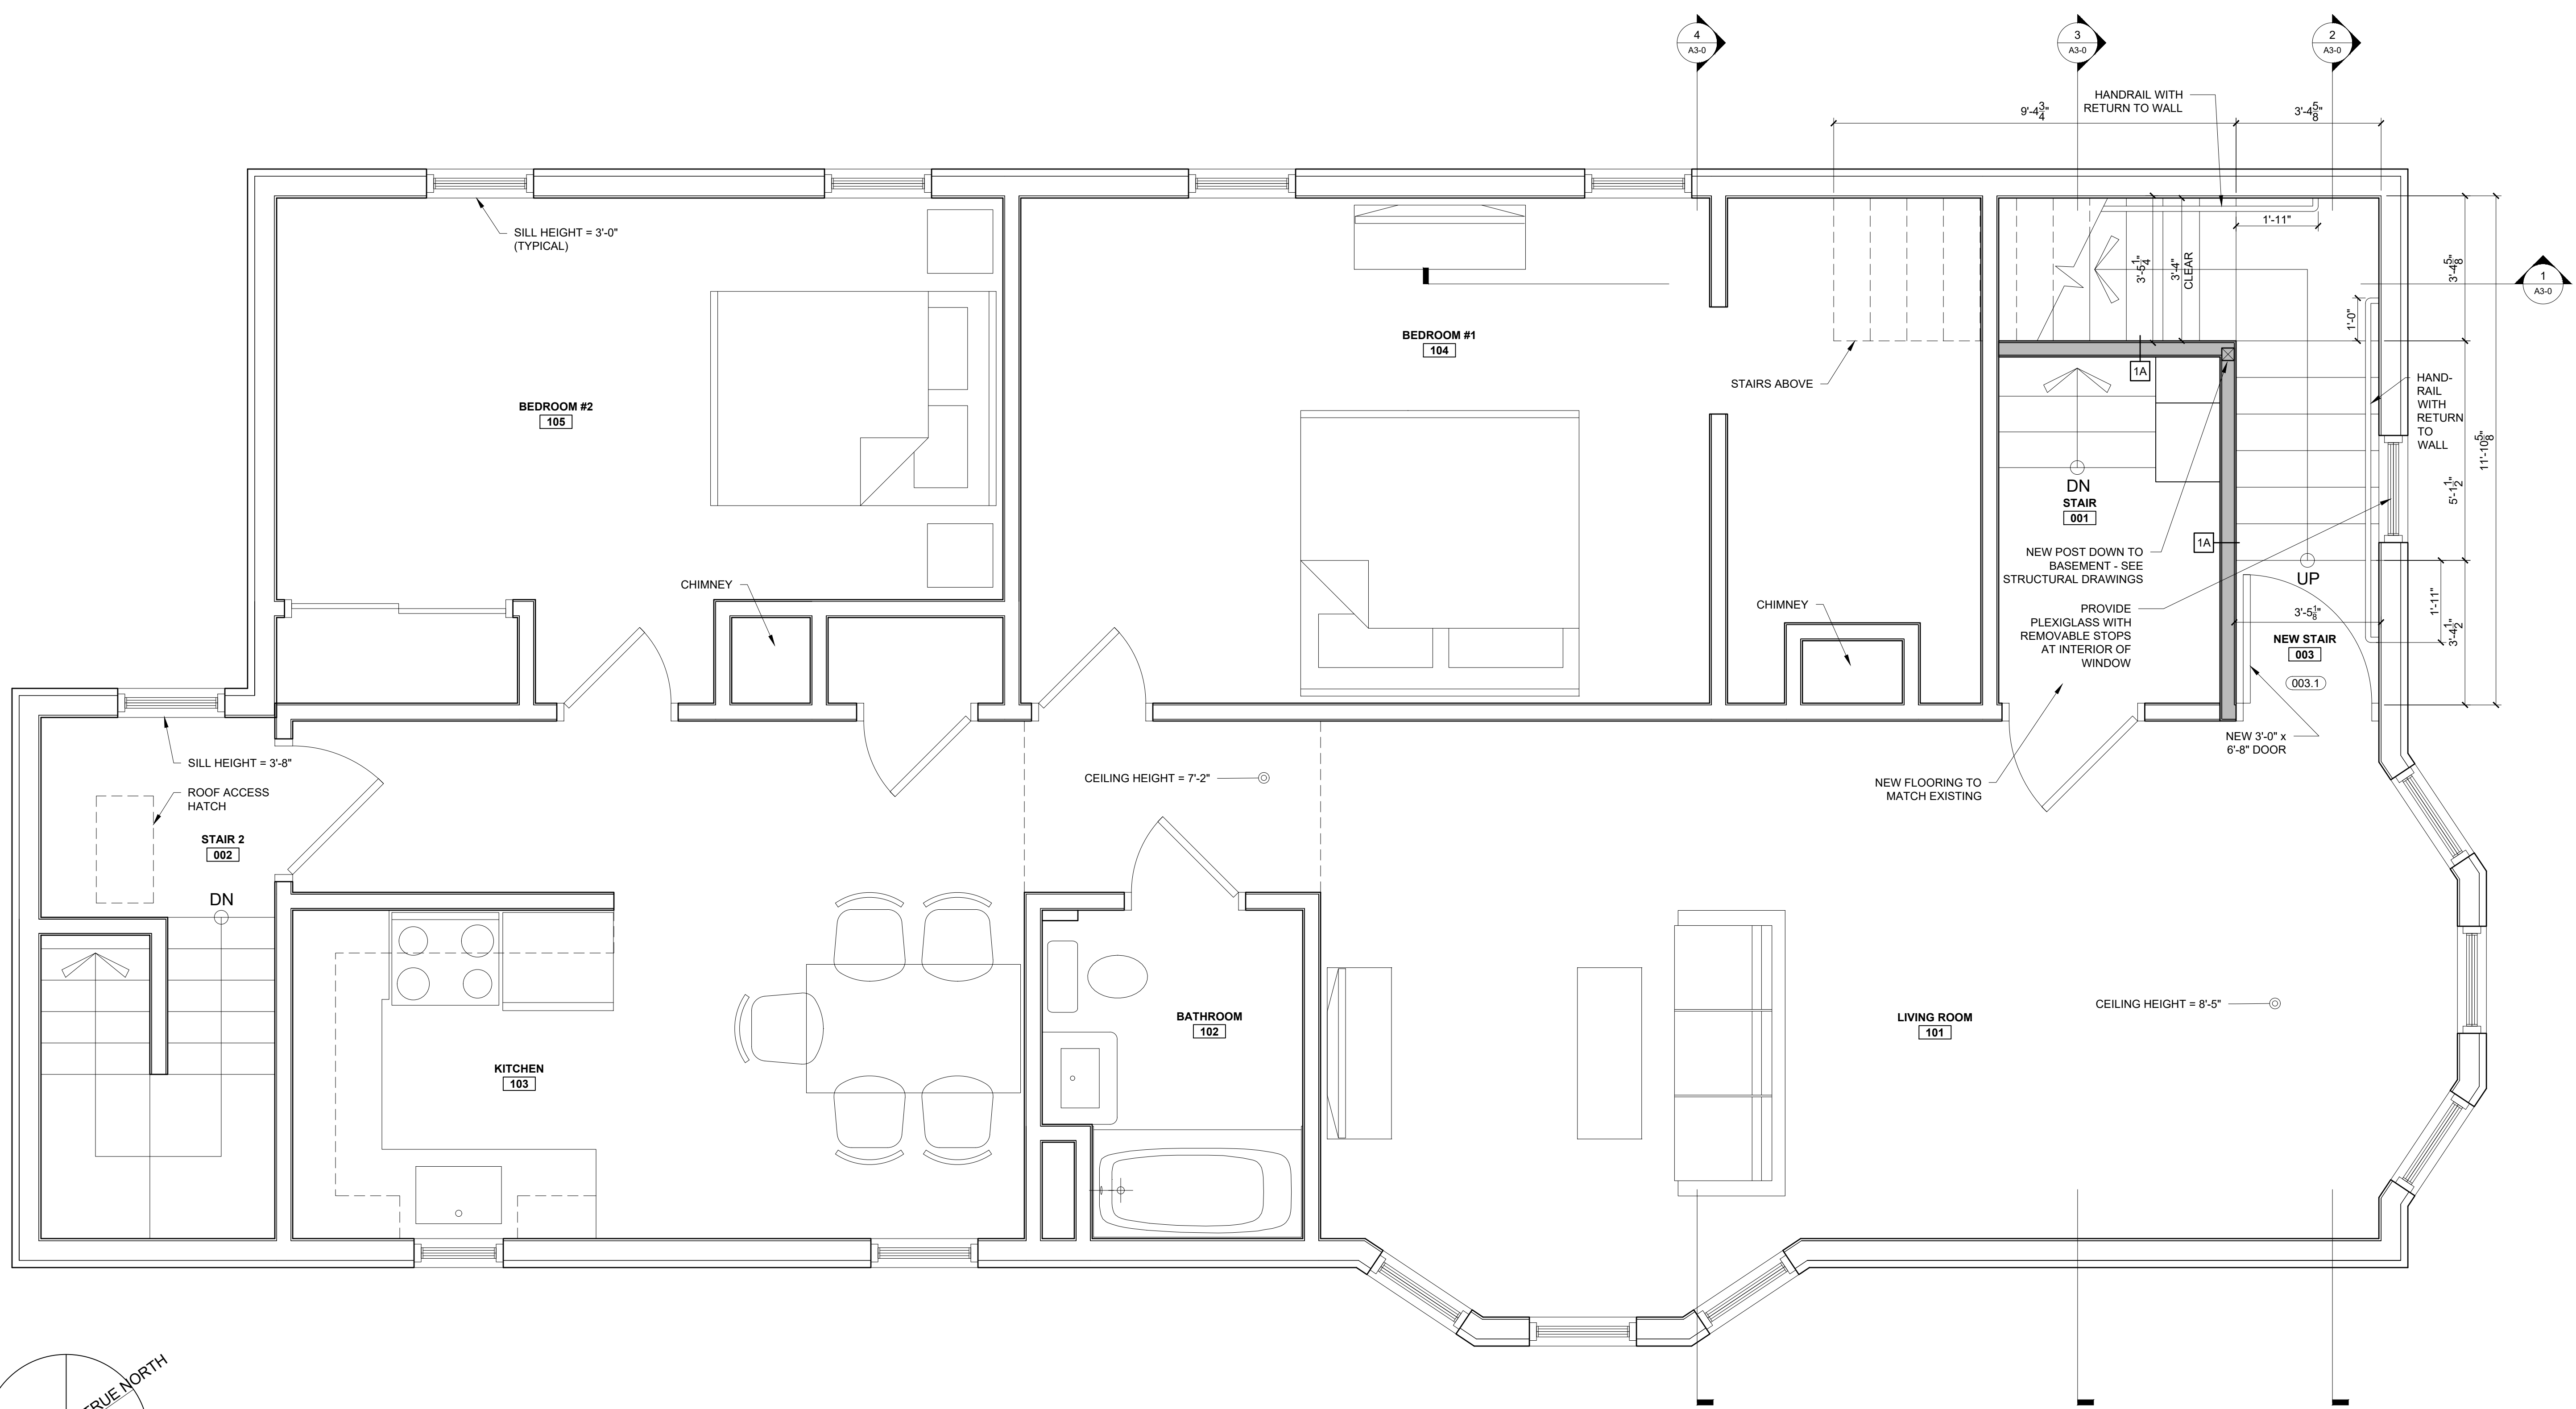

**1 THIRD FLOOR PLAN**  
 1/2" = 1'-0"

WALL LEGEND	
	EXISTING WALL
	WALL TO BE REMOVED
	NEW WALL