

© 2017 RYAN SENATORE ARCHITECTURE

**ROOF DECK ADDITION**  
 42 VESPER STREET  
 PORTLAND, MAINE



RYAN SENATORE  
**ARCHITECTURE**  
 565 CONGRESS STREET  
 PORTLAND, MAINE 04101  
 207-650-6414  
 senatorearchitecture.com

CONSULTANTS:

**STRUCTURAL:**  
**Structural Integrity**  
 77 Oak Street  
 Portland, ME 04101  
 207-774-4614

REVISIONS:

DATE: 10 APRIL 2017

PROJECT No. 1703

DRAWN BY: RRT

CHECKED BY: RJS

SCALE: AS NOTED

SHEET TITLE:  
**DOOR SCHEDULE**

**A7-0**

**1 DOOR TYPES**  
1/4" = 1'-0"

**FRAME TYPES**



**1** WOOD CASED      **2** FULLY WELDED

**NOTES:**

- EXTERIOR DOOR JAMBS TO BE SEALED TO THEIR ROUGH OPENINGS USING LOW EXPANDING FOAM, BACKER ROD OR CAULKING.
- ALL EXTERIOR DOORS TO BE WEATHER STRIPPED
- ALL DOOR HARDWARE TO BE "LEVER TYPE"
- ALL DOORS TO HAVE SOLID CORES

**GLAZING SCHEDULE**

KEY	GLAZING TYPE
GL-1	INSULATED CLEAR GLAZING
GL-2	FIRE RATED INSULATED GLAZING
GL-3	CLEAR TEMPERED GLASS
GL-4	CLEAR INSULATED TEMPERED GLASS
GL-5	FIRE RATED GLAZING

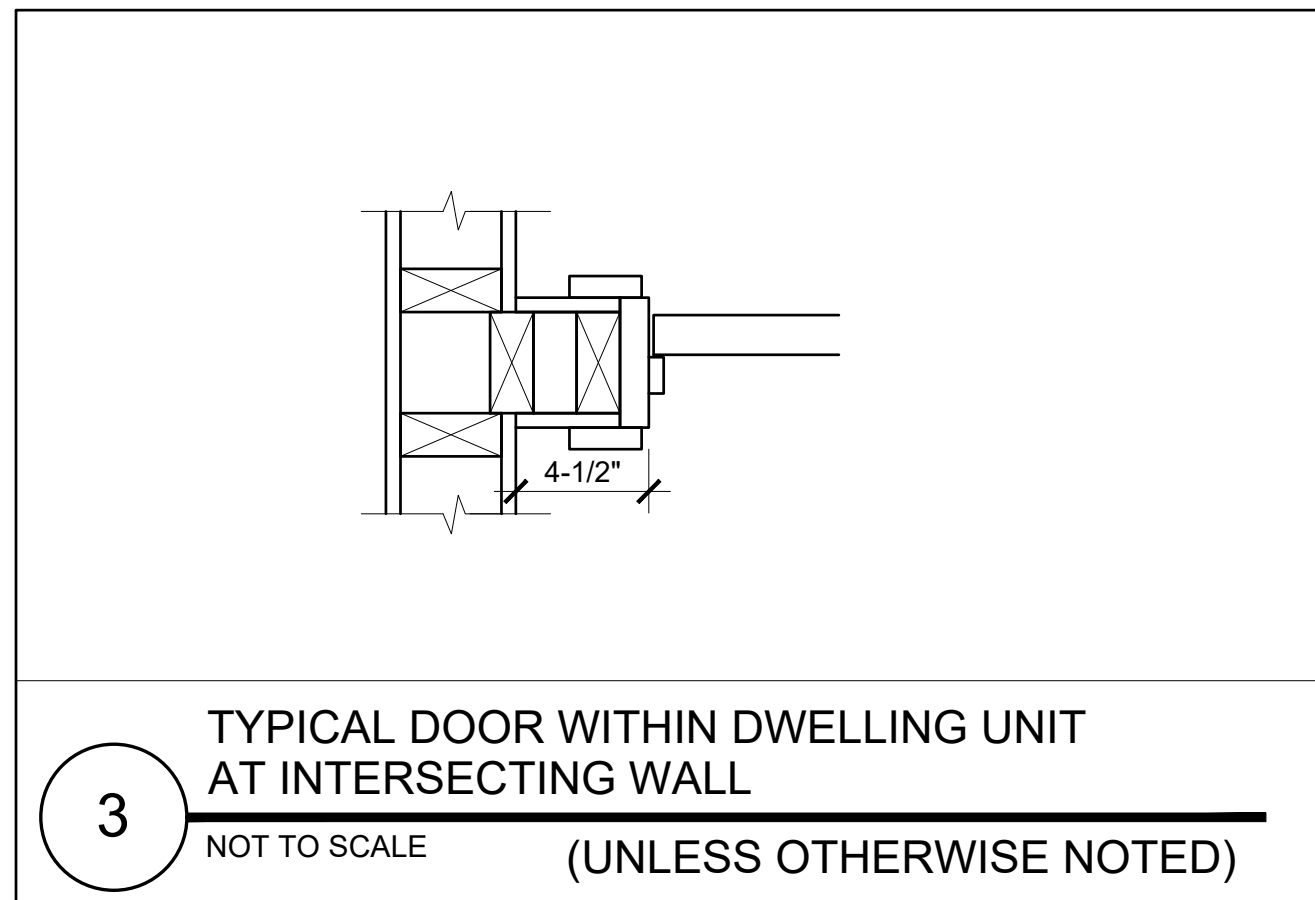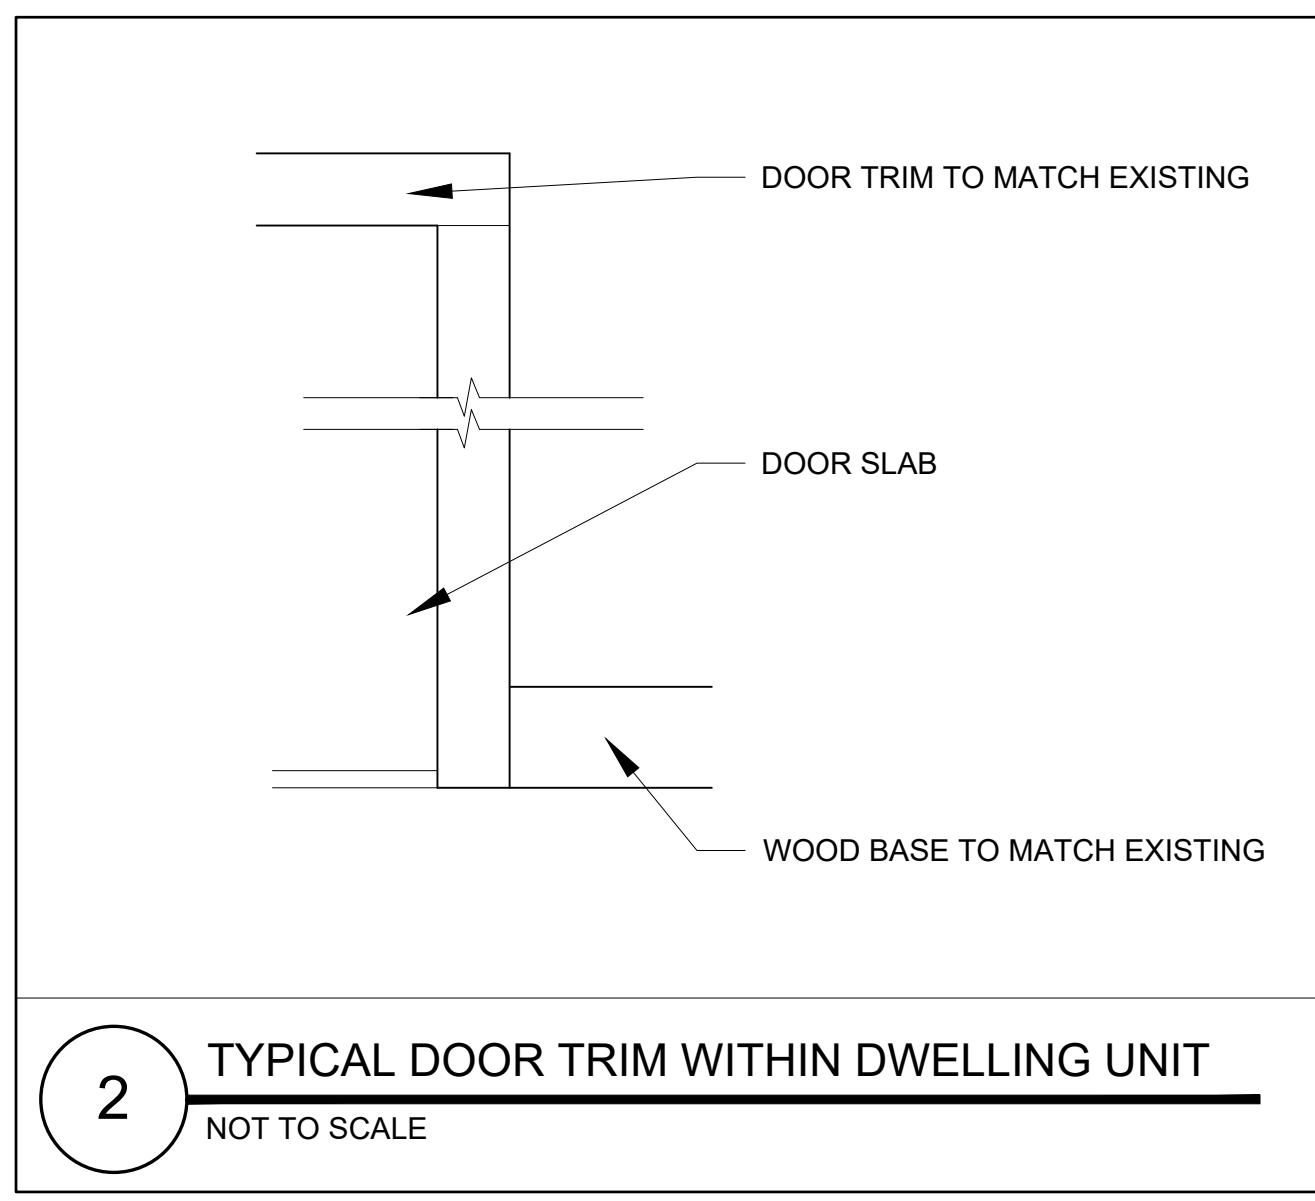

DOOR SCHEDULE																	
DOOR NO.	TYPE	DOOR						FRAME						GENERAL			
		SIZE			MATERIAL	FINISH	INSULATED	TYPE	MATERIAL	THRESHOLD	DETAILS			CLOSER	FIRE RATING (MINUTES)	REMARKS	
		WIDTH	HEIGHT	THICKNESS							HEAD	JAMB	SILL				
003.1	A	3'-0"	6'-8"	1-3/4	WD	PTD	Y	1	WD	-	-	-	-	-	60	-	-
003.2	B	3'-0"	6'-8"	1-3/4	FG	PTD	Y	1	FG	AL	-	-	-	-	-	-	ANDERSON 400 SERIES FRENCH WOOD HINGED (OUTSWING) PATIO DOOR (FULL LITE)

HARDWARE KEY  
 MLS - MORTISE LOCK SET  
 LS - LOCK SET  
 PR - PRIVACY SET  
 PS - PASSAGE SET  
 LP - LEVER PULL  
 PH - PEEPHOLE LENSE  
 NOTE: FOR DOOR HARDWARE SEE DOOR HARDWARE SPECIFICATION SECTION 08710