


ROOF DECK ADDITION

42 VESPER STREET
PORTLAND, MAINE

PERMIT DRAWINGS

APRIL 10, 2017

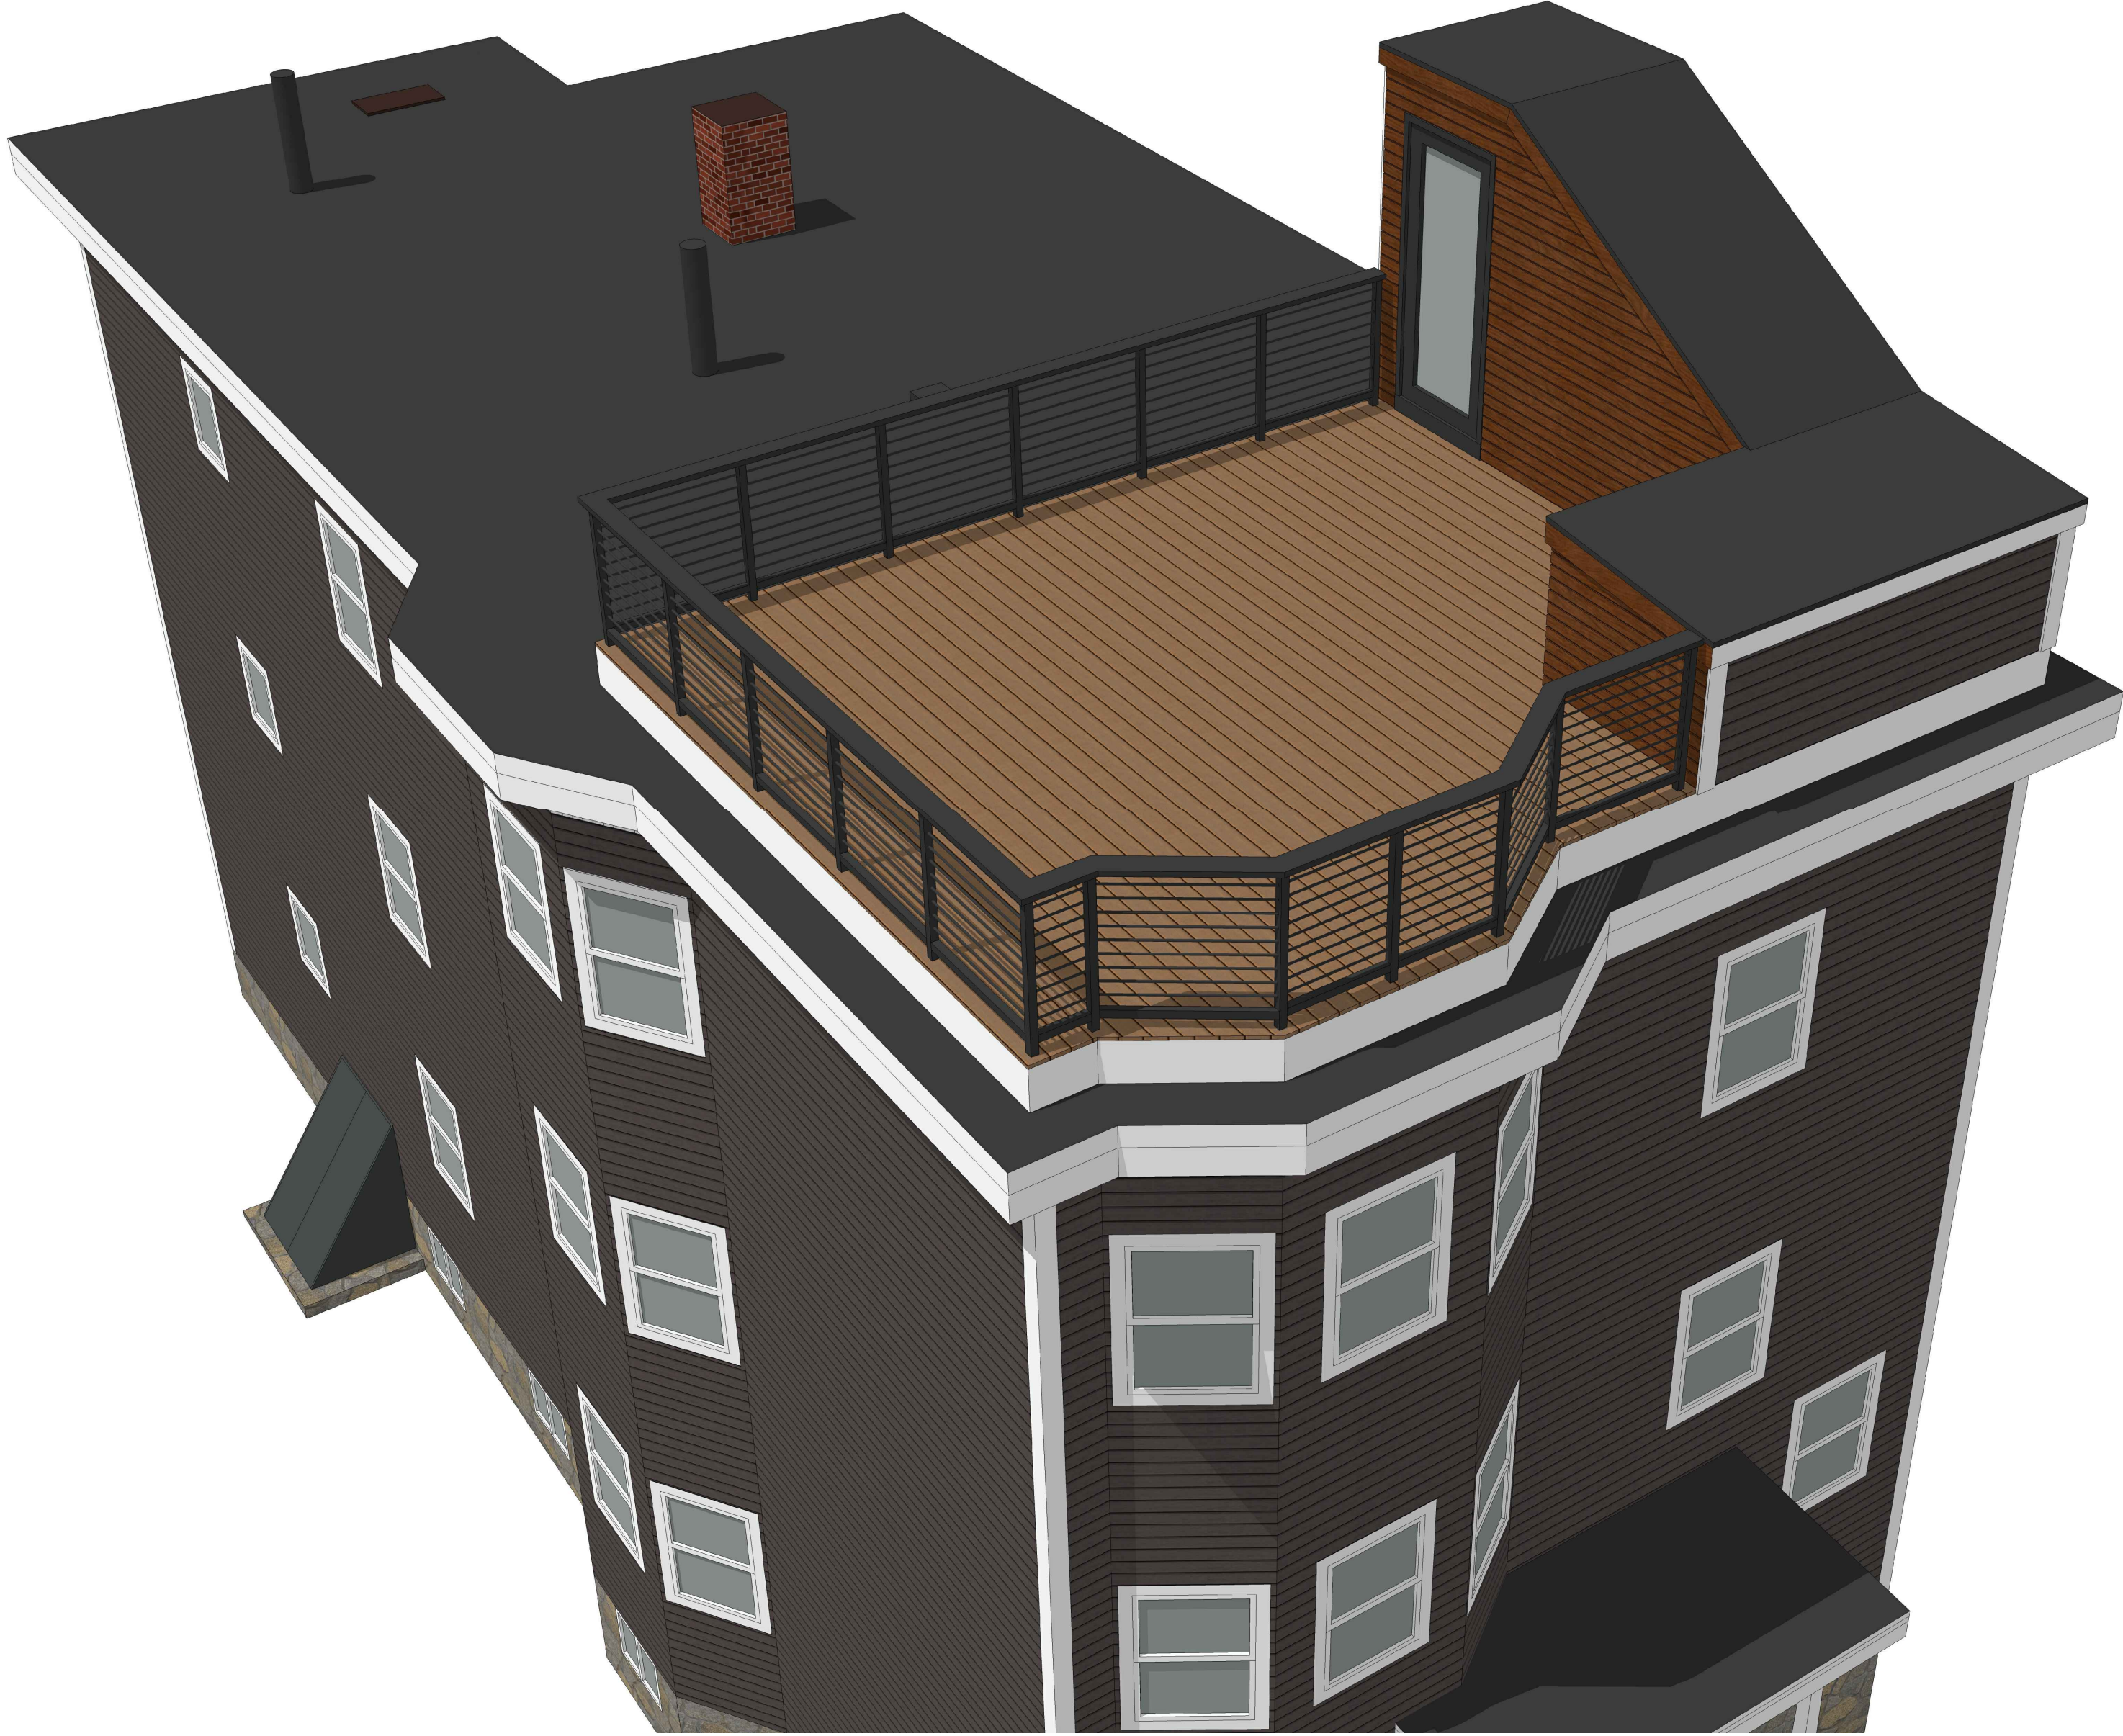

DRAWING LIST

SHEET NUMBER

G0-0 TITLE SHEET
G1-0 GENERAL NOTES, ABBREVIATIONS, AND LEGENDS

ARCHITECTURAL

AD-01 THIRD FLOOR DEMO PLAN
AD-02 ROOF DECK DEMO PLAN
A0-1 WALL, FLOOR AND ROOF TYPES
A1-0 THIRD FLOOR PLAN
A1-1 ROOF DECK PLAN
A1-2 ROOF PLAN
A1-3 BASEMENT FRAMING - DEMO AND NEW PLAN
A1-4 ROOF CURB PLAN
A1-5 THIRD FLOOR REFLECTED CEILING PLAN
A1-6 ROOF DECK REFLECTED CEILING PLAN

A2-0 EAST ELEVATION
A2-1 NORTH AND SOUTH ELEVATION
A2-2 WEST ELEVATION

SECTIONS

A5-0 DETAILS
A5-1 DETAILS
A5-2 DETAILS

A7-0 DOOR SCHEDULE

STRUCTURAL

S1-0 GENERAL NOTES, ETC.
S1-1 ROOF FRAMING PLAN
S1-2 DECK FRAMING PLAN
S1-3 HIGH ROOF FRAMING PLAN

S2-1 DETAILS

ARCHITECT

RYAN SENATORE **ARCHITECTURE**

565 CONGRESS STREET, SUITE 304, PORTLAND, MAINE 04101
207-650-6414