




15'-10"

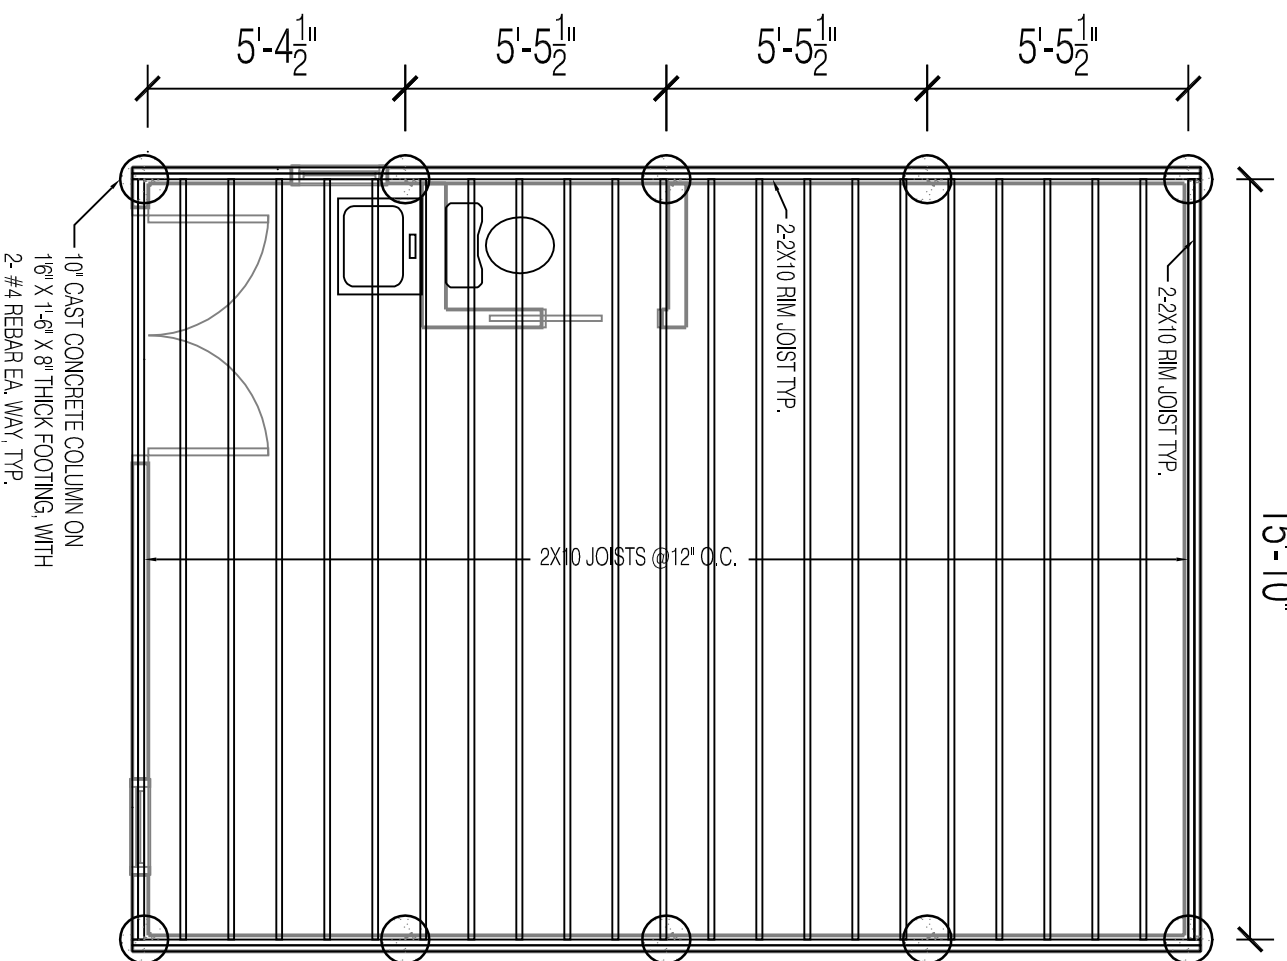



**3** FRAMING/FOUNDATION PLAN  
1/4" = 1'-0"

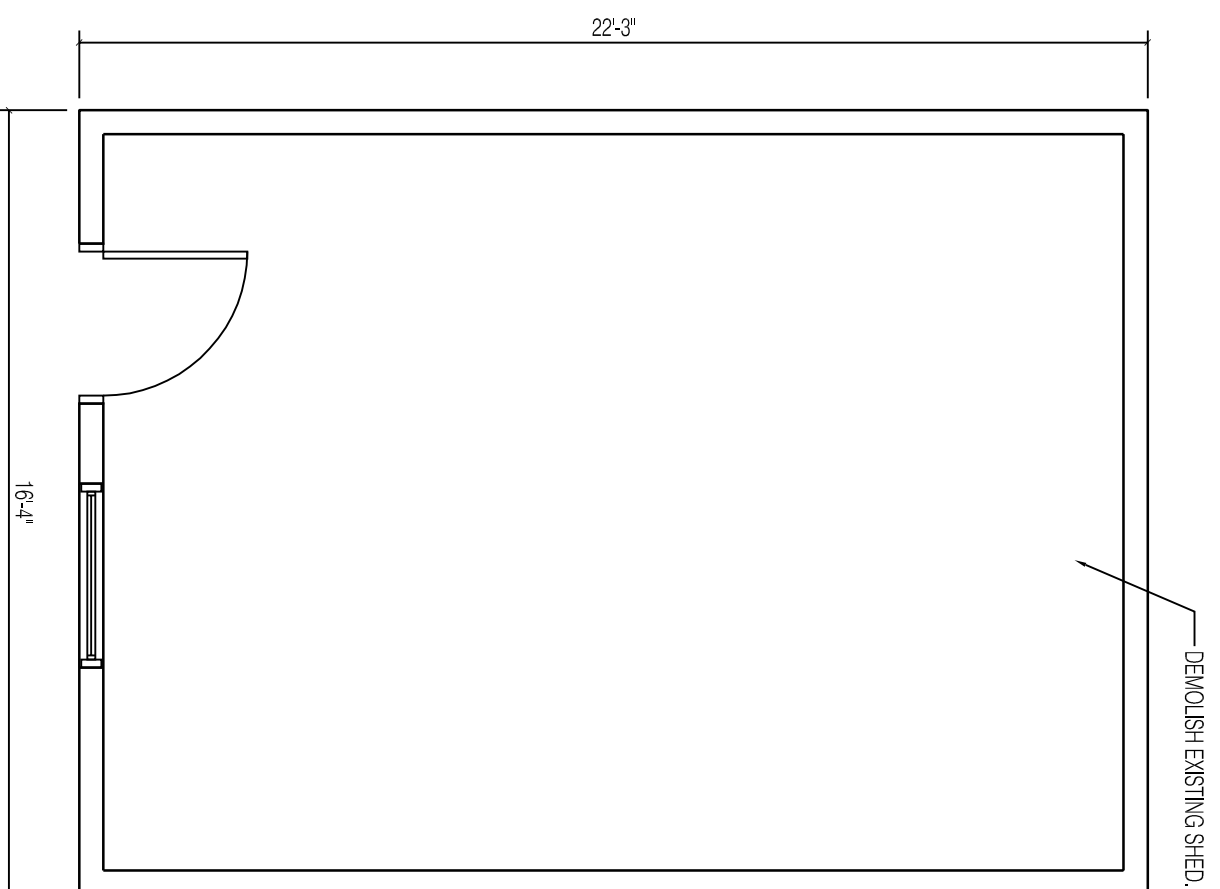

**1** EXISTING PLAN  
1/4" = 1'-0"

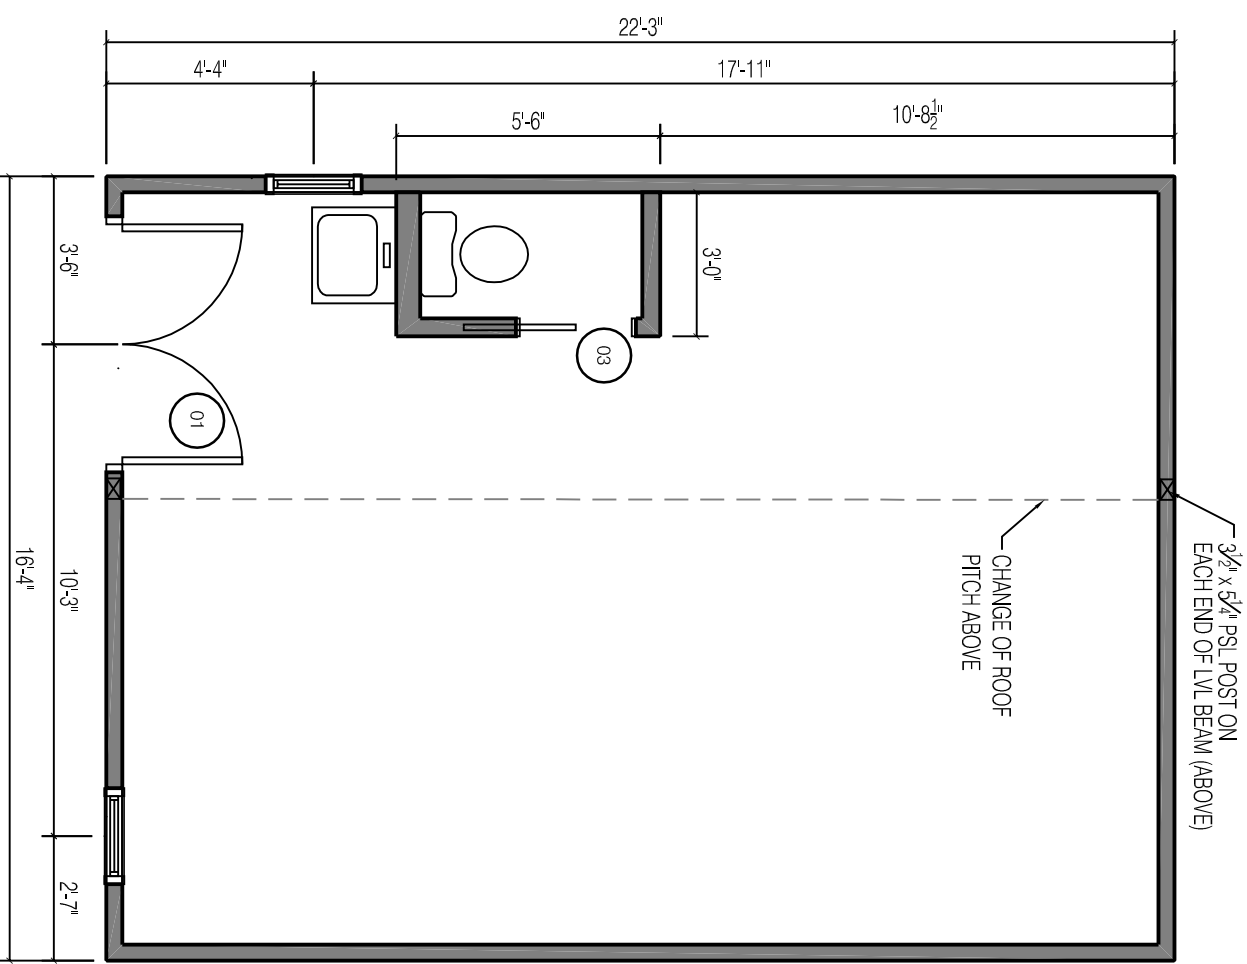

**2** PROPOSED PLAN  
1/4" = 1'-0"

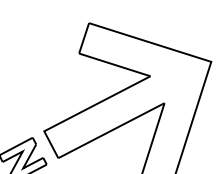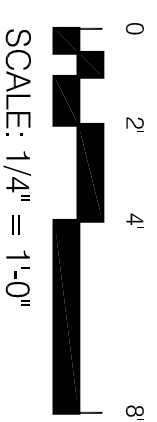

DATE:	10.31.2014
DRAWN BY:	BB
<b>A-1.1</b>	