




1
NORTH ELEVATION
1/4" = 1'-0"

 



2
EAST ELEVATION
1/4" = 1'-0"

 

3
SOUTH ELEVATION
1/4" = 1'-0"

 

4
WEST ELEVATION
1/4" = 1'-0"

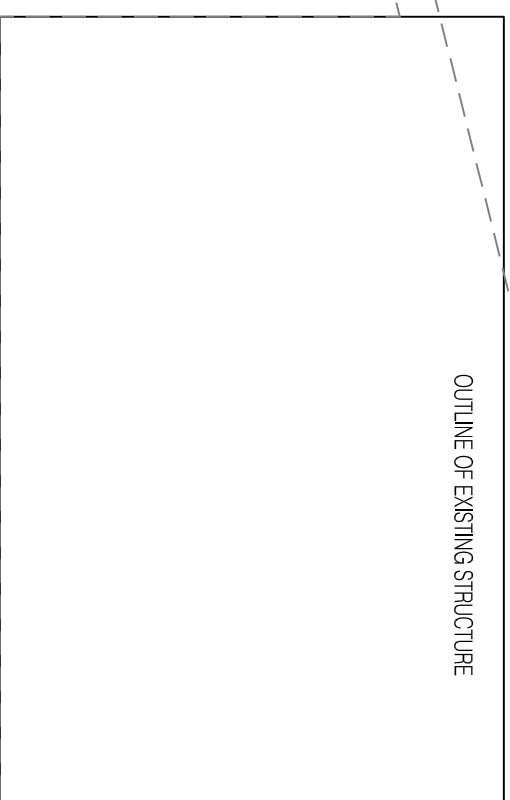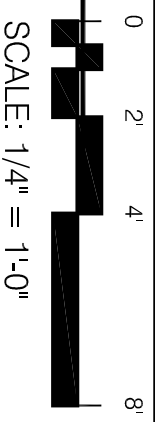

5
VOLUME COMPARISON - EXISTING VS PROPOSED
1/4" = 1'-0"

PROPOSED STRUCTURE UTILIZES
SAME FOOTPRINT BUT ADDS 3'-12 ROOF

OUTLINE OF EXISTING STRUCTURE

PROSPECT



DESIGN

58 FOSE ST. PORTLAND, ME
WWW.PROSPECTDESIGN.ME
T: 207-749-7400

EXISTING ELEVATIONS
SANTOS STUDIO

DATE: 8.14.2014
DRAWN BY: BB

A-2.2